


© COPYRIGHT
The copyright in this drawing is vested in Sheppard Robson and no licence or assignment of any kind has been, or is, granted to any third party whether by provision of copies or originals of the drawings or otherwise unless otherwise agreed in writing.

DO NOT SCALE FROM THIS DRAWING
The contractor shall check and verify all dimensions on site and report any discrepancies in writing to Sheppard Robson before proceeding with work.


FOR ELECTRONIC DATA ISSUE
Electronic data / drawings are issued as "read only" and should not be interrogated for measurement. All dimensions and levels should be read, only from those values stated in text, on the drawing.

AREA MEASUREMENT
The areas are approximate and can only be verified by a detailed dimensional survey of the completed building. Any decisions to be made on the basis of these predictions, whether as to project viability, pre-selling, lease agreements or the like, should include due allowance for the increases and decreases inherent in the design development and building processes. Figures relate to the likely areas of the building at the current state of the design and using the Gross External Area (GEA) / Gross Internal Area (GIA) / Net Internal Area (NIA) method of measurement from the Code of Measuring Practice, 5th Edition (RICS Code of Practice). All areas are subject to Town Planning and Conservation Area Consent, and detailed Rights to Light analysis.


NOTES:

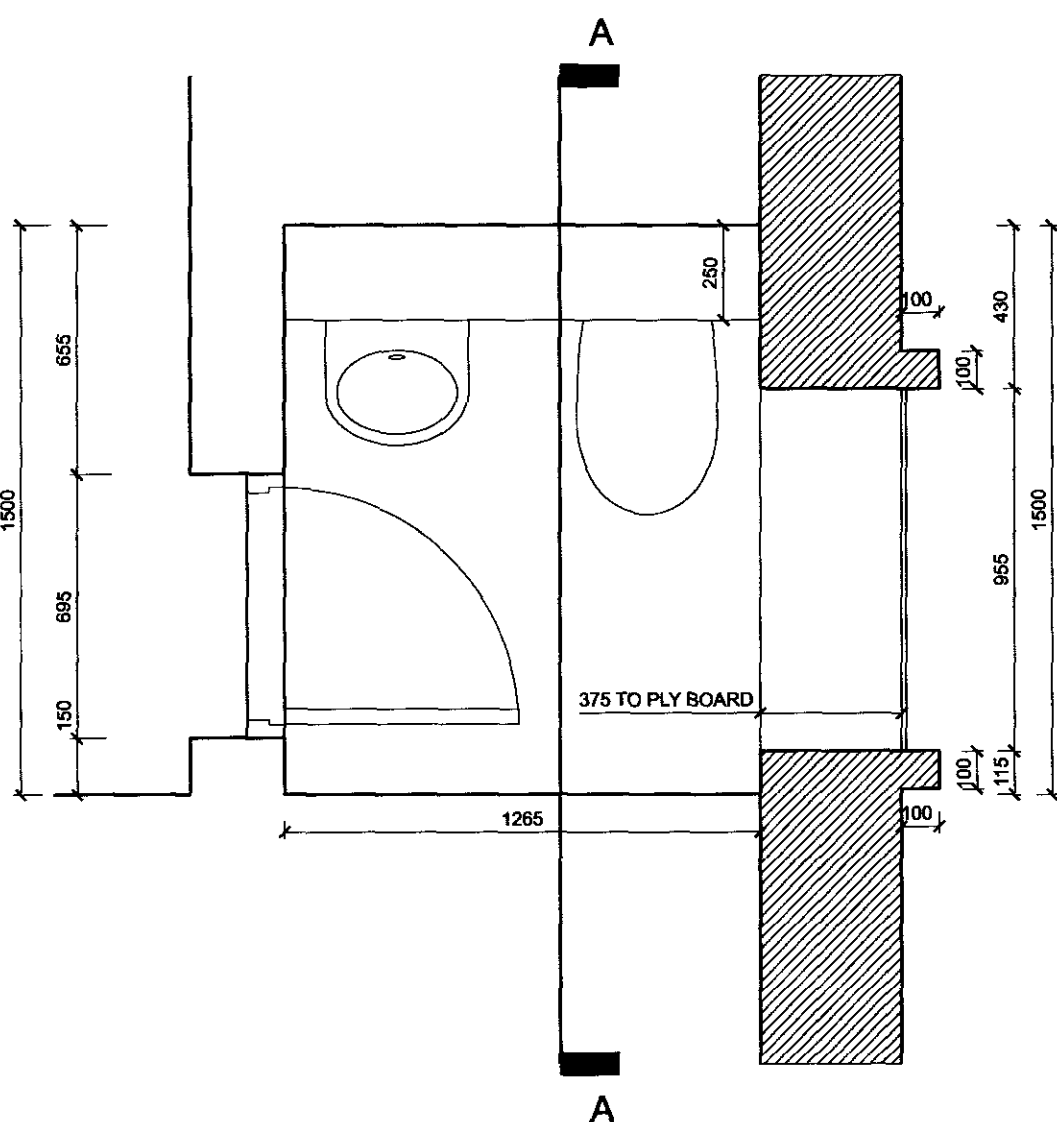


1 EXISTING PLAN
SECOND FLOOR

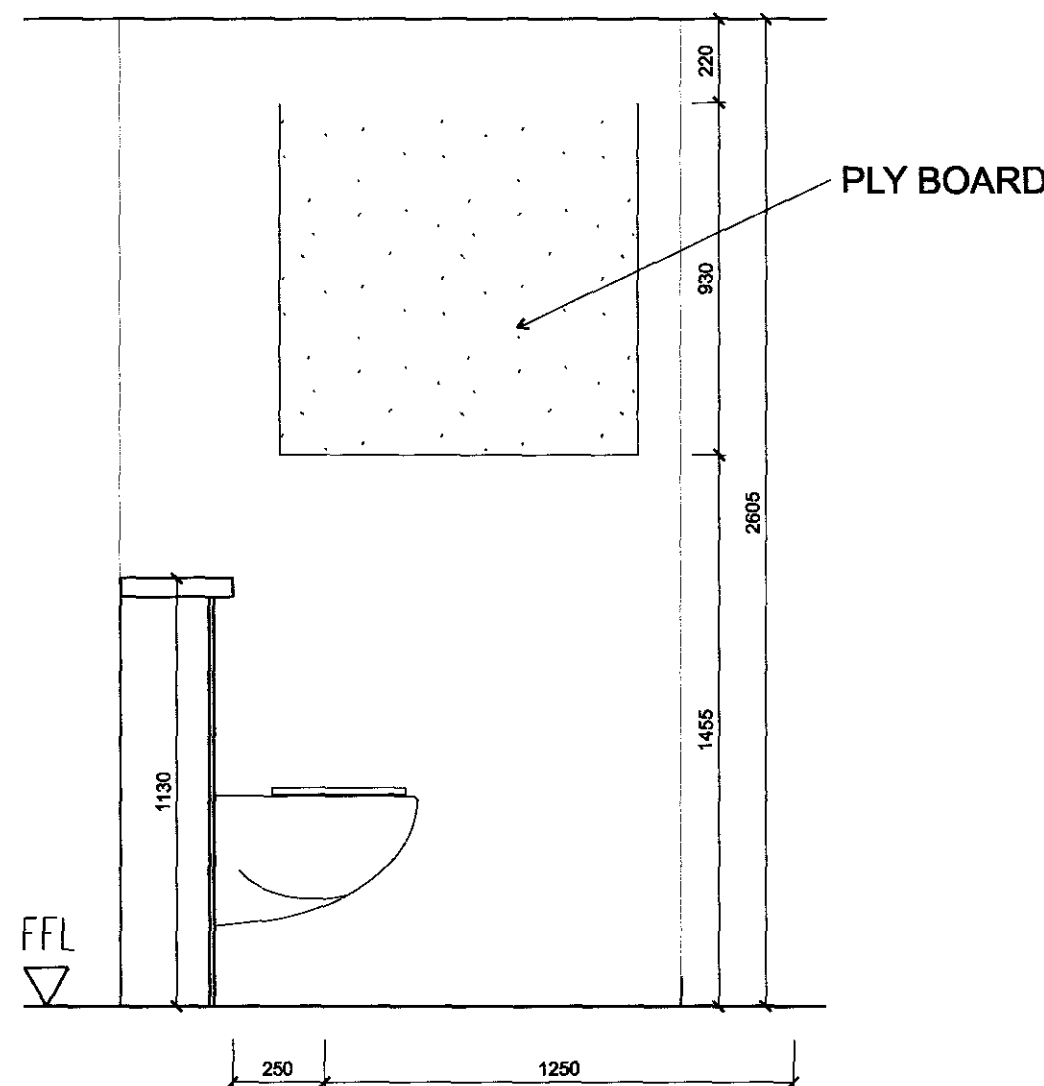


2 ELEVATION AA
SECOND FLOOR

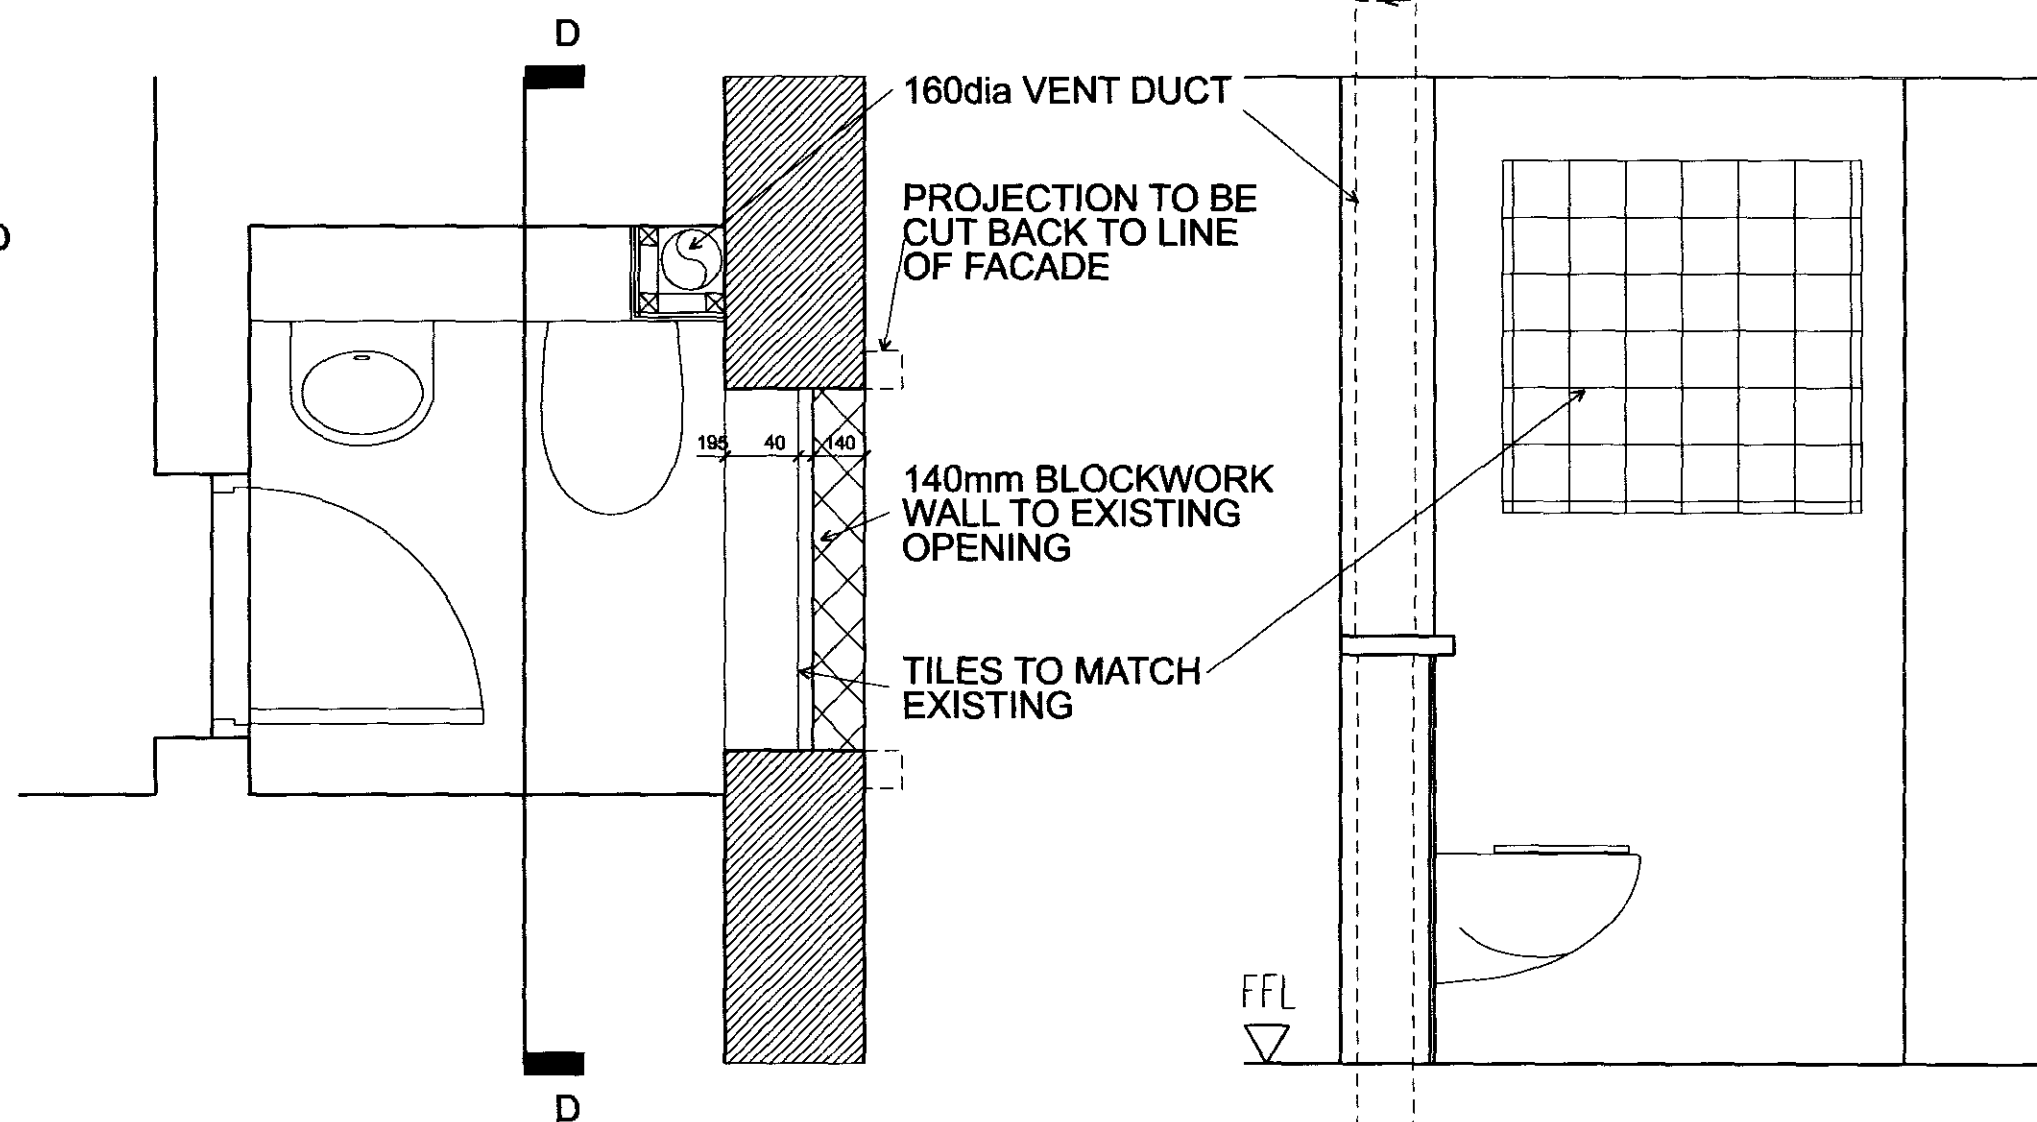


7 PROPOSED PLAN
SECOND FLOOR

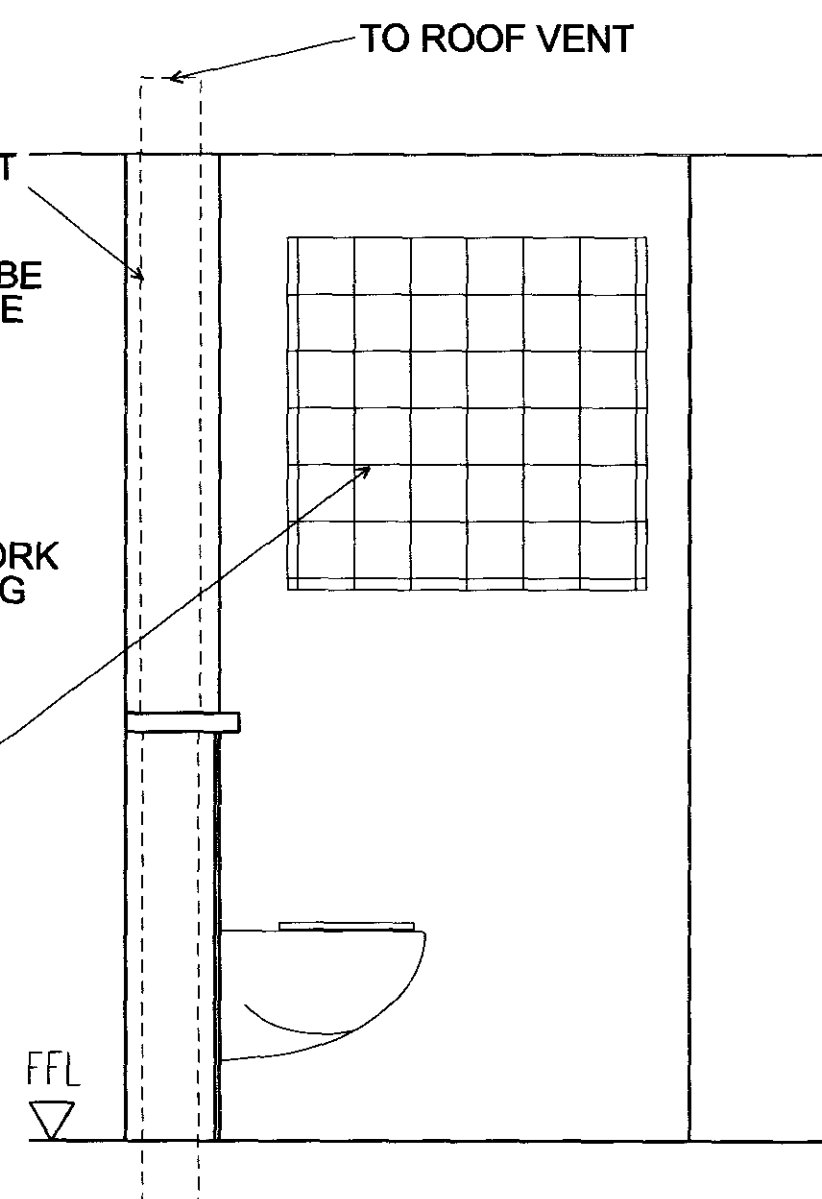


8 ELEVATION DD
SECOND FLOOR

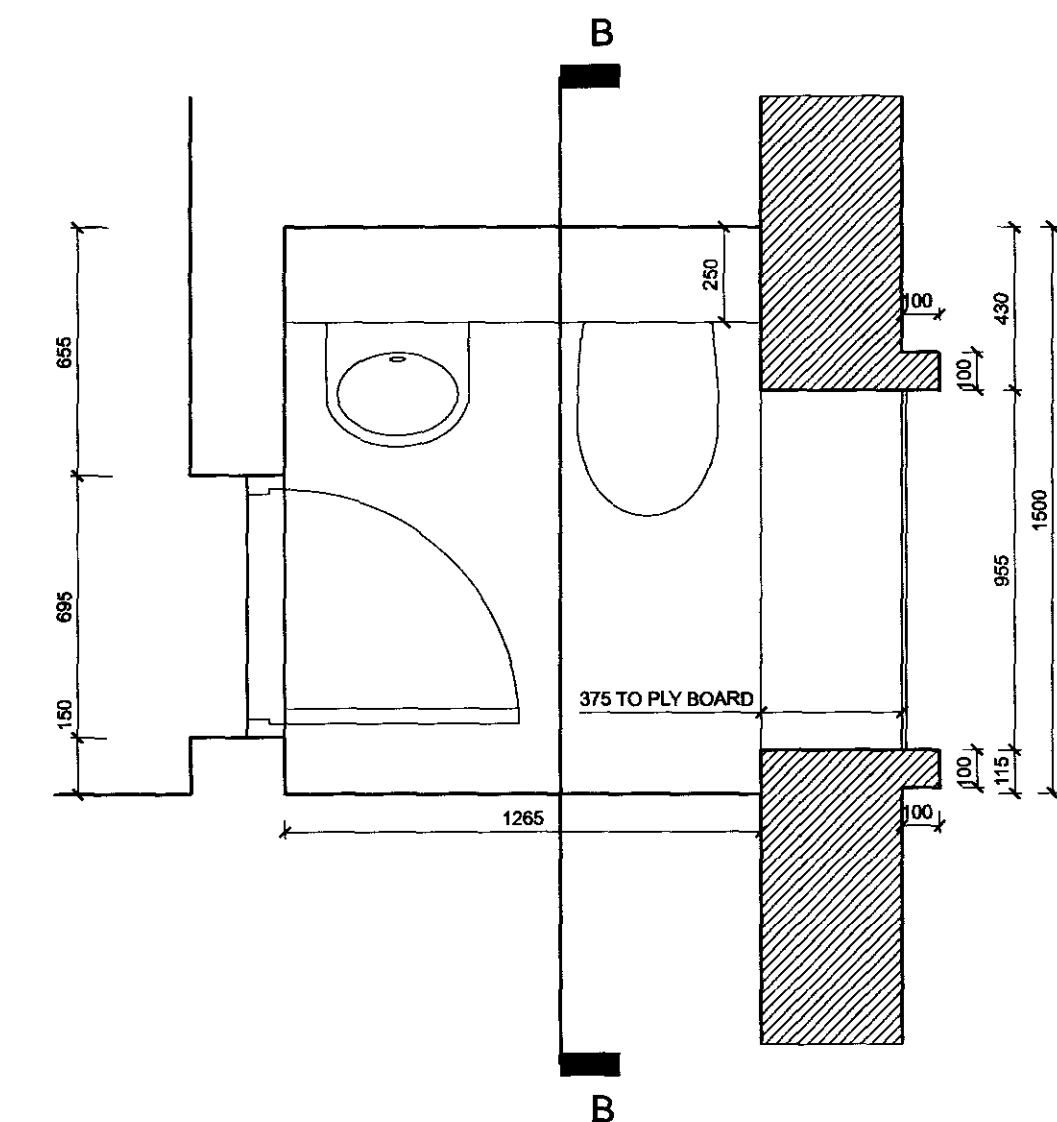


3 EXISTING PLAN
FIRST FLOOR

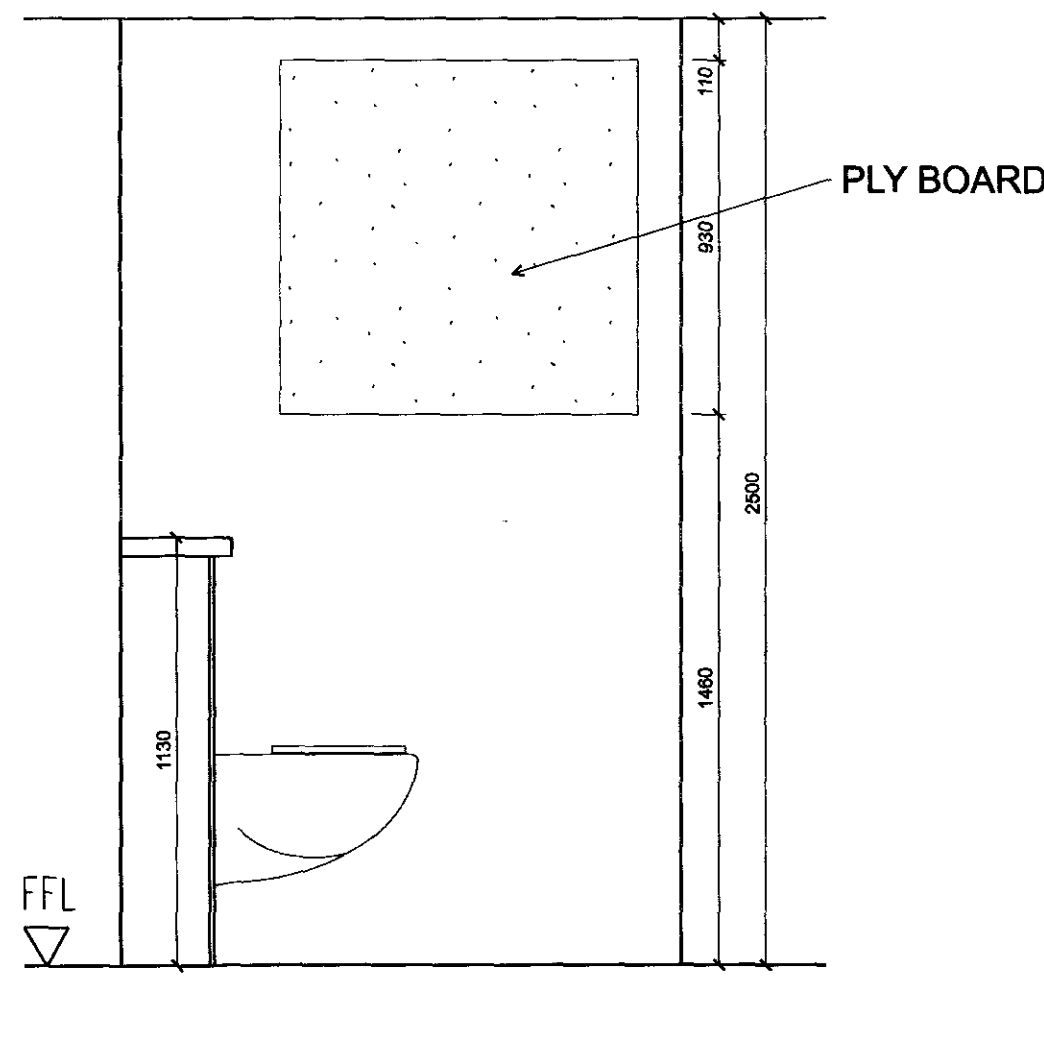


4 ELEVATION BB
FIRST FLOOR

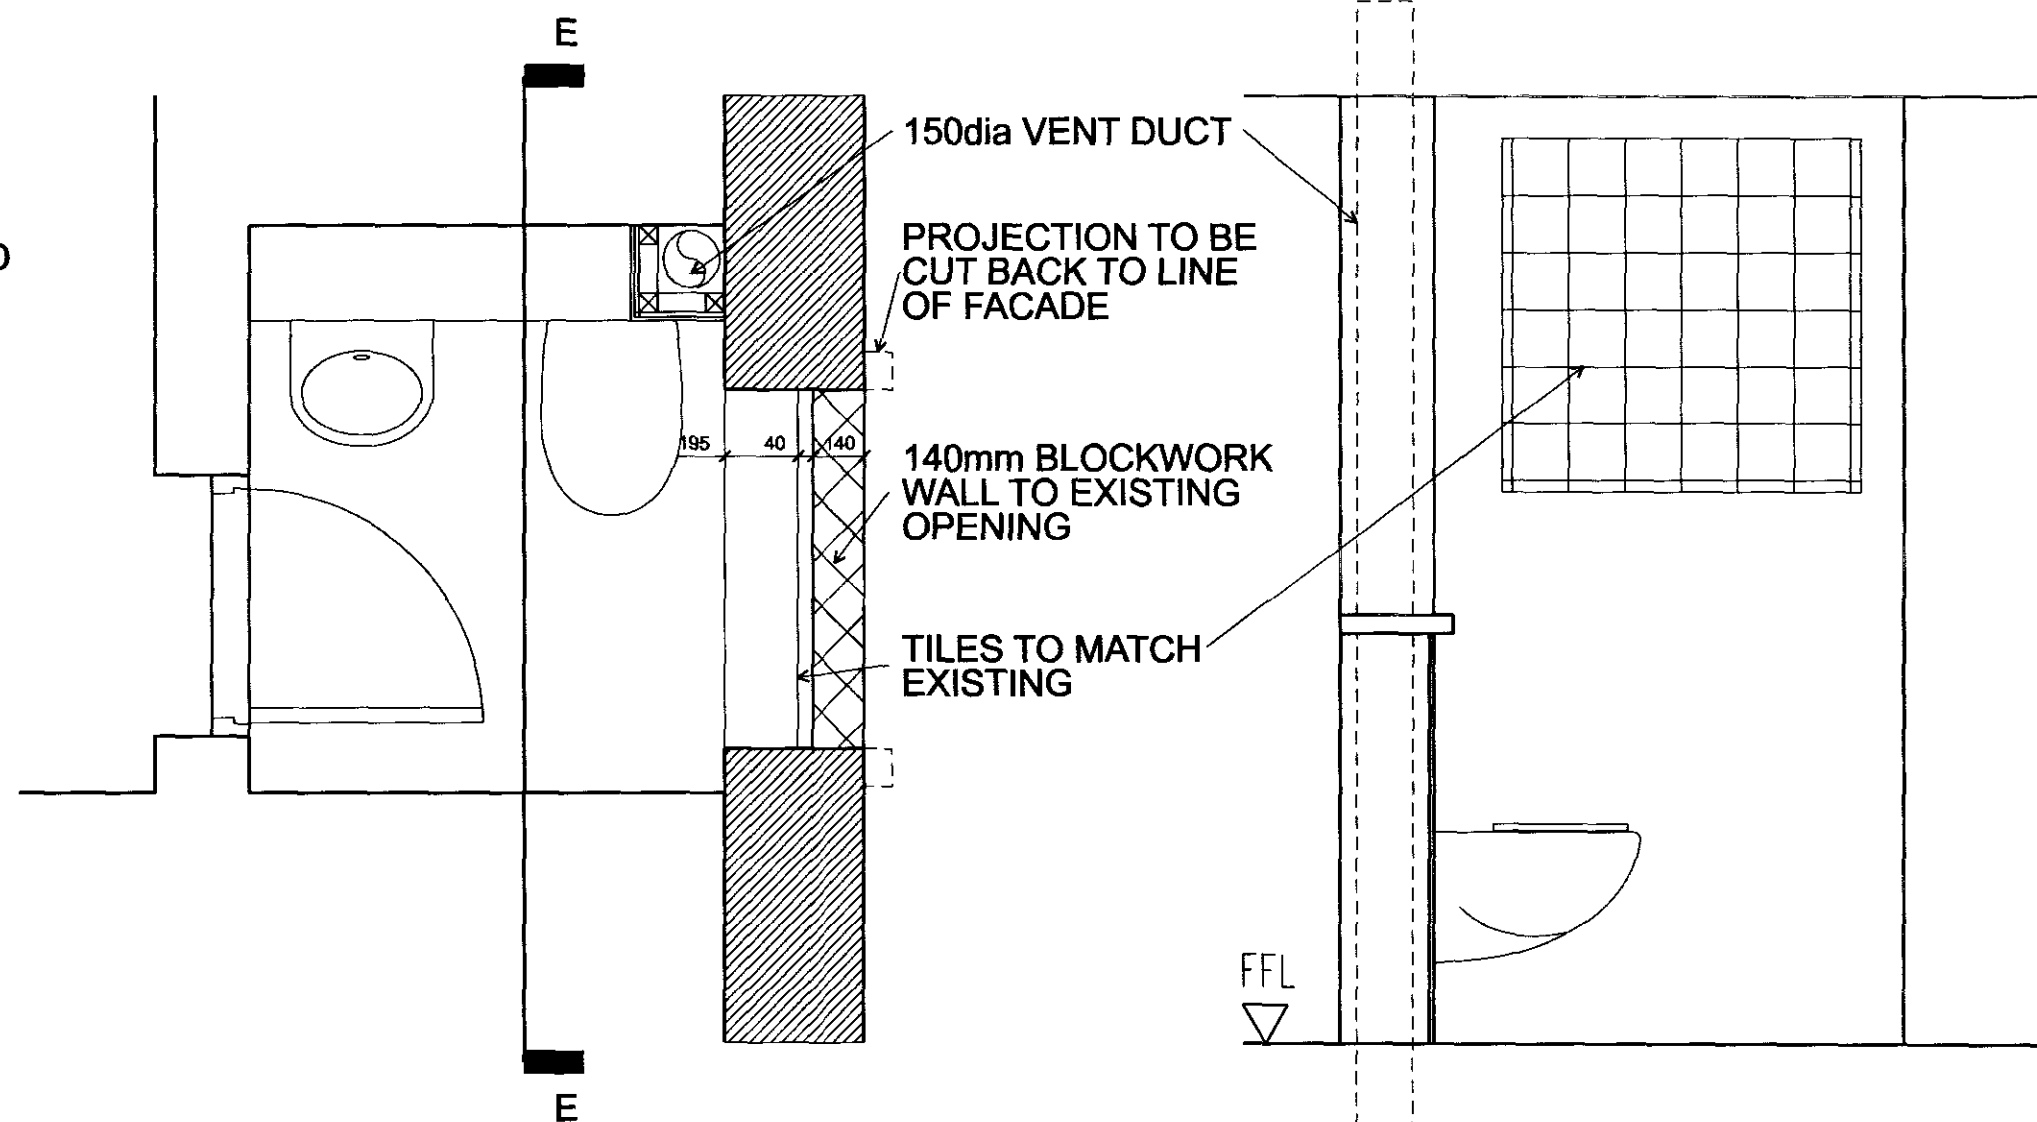


9 PROPOSED PLAN
FIRST FLOOR

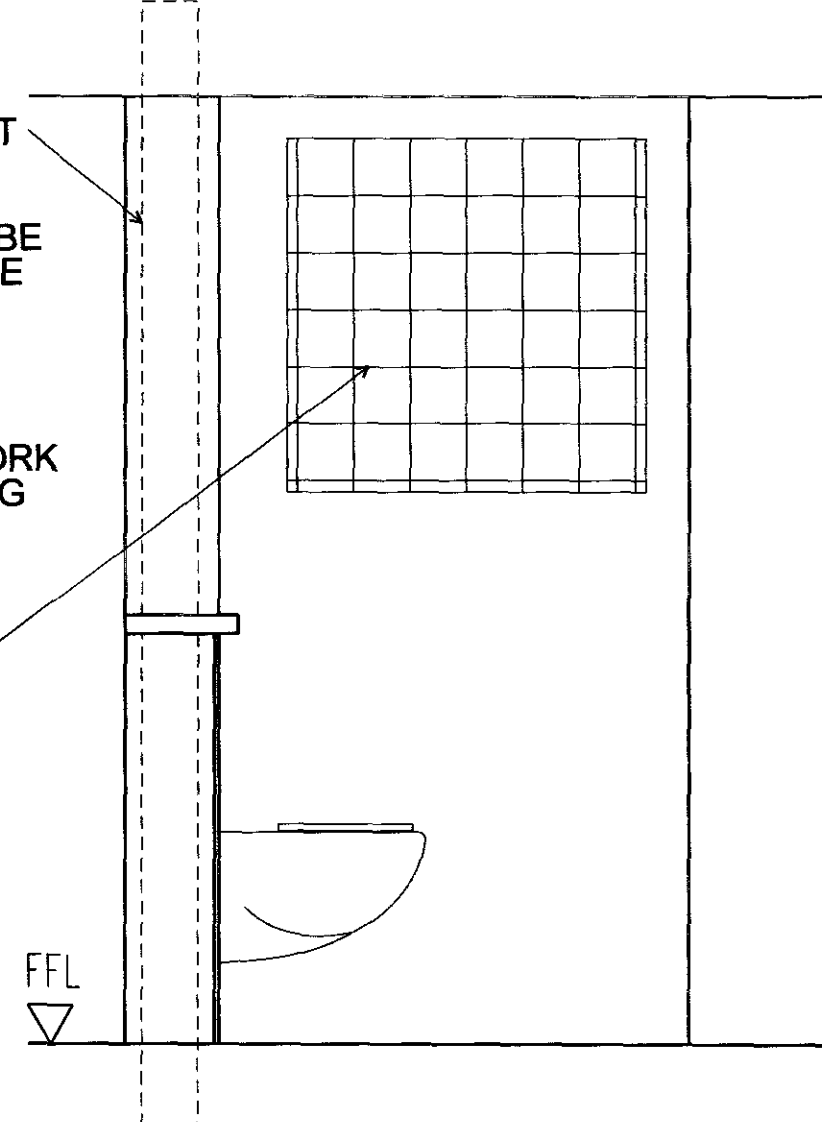


10 ELEVATION EE
FIRST FLOOR

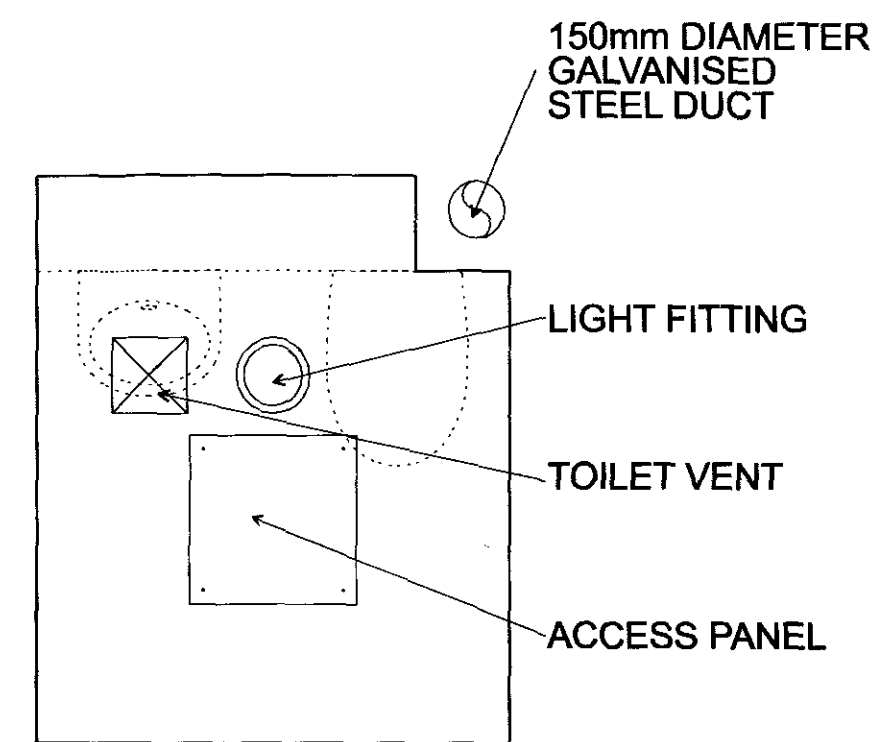


13 TYPICAL
REFLECTED CEILING PLAN

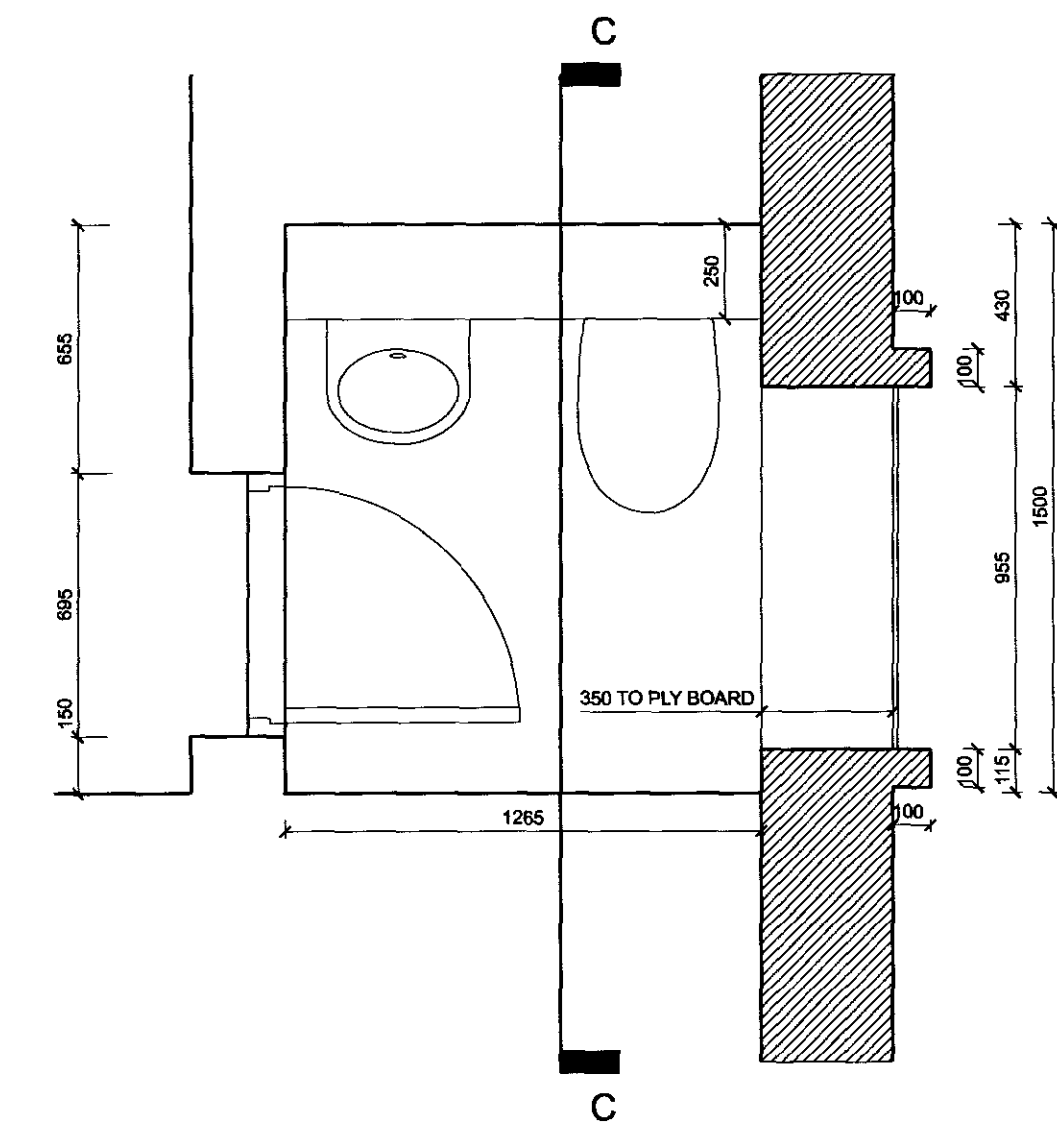


5 EXISTING PLAN
GROUND FLOOR

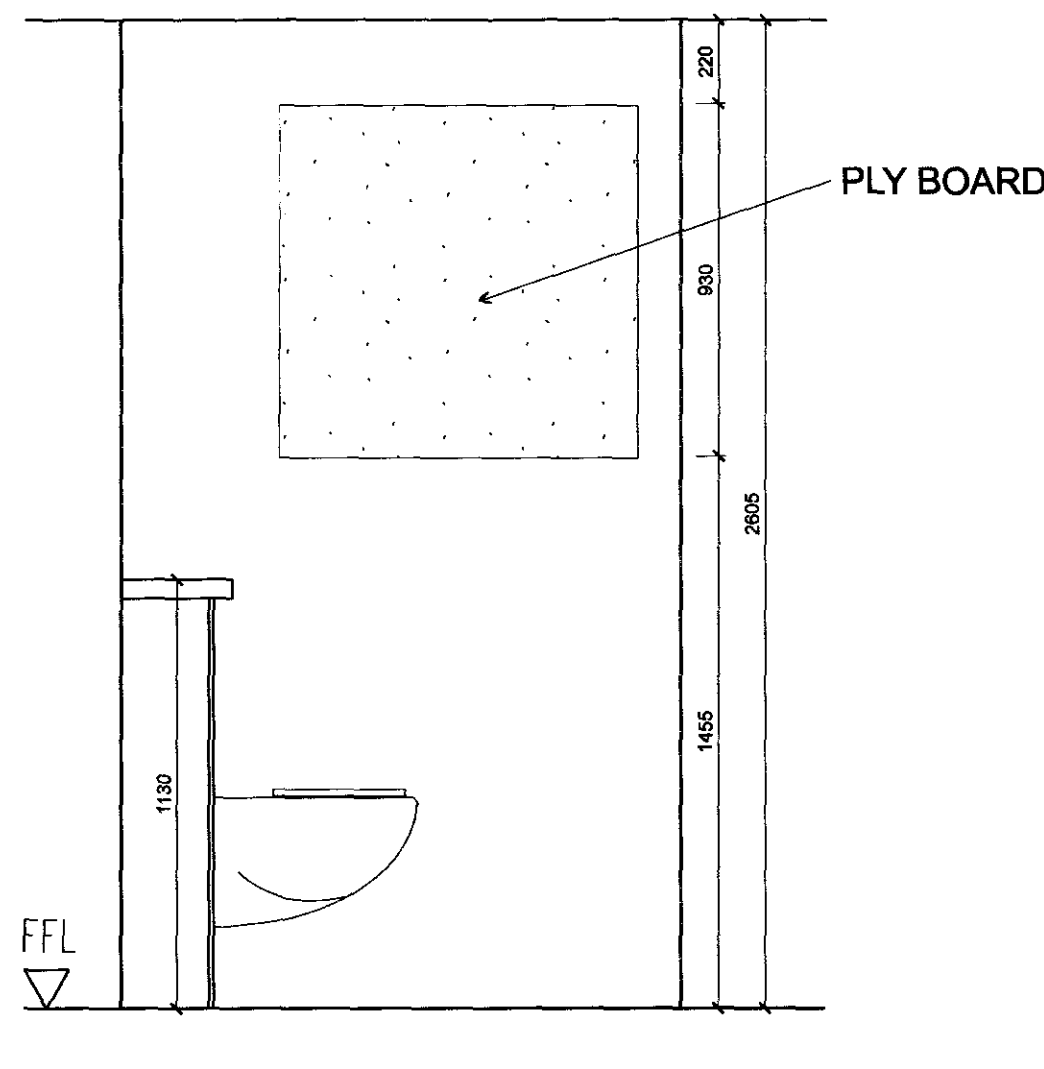


6 ELEVATION CC
GROUND FLOOR

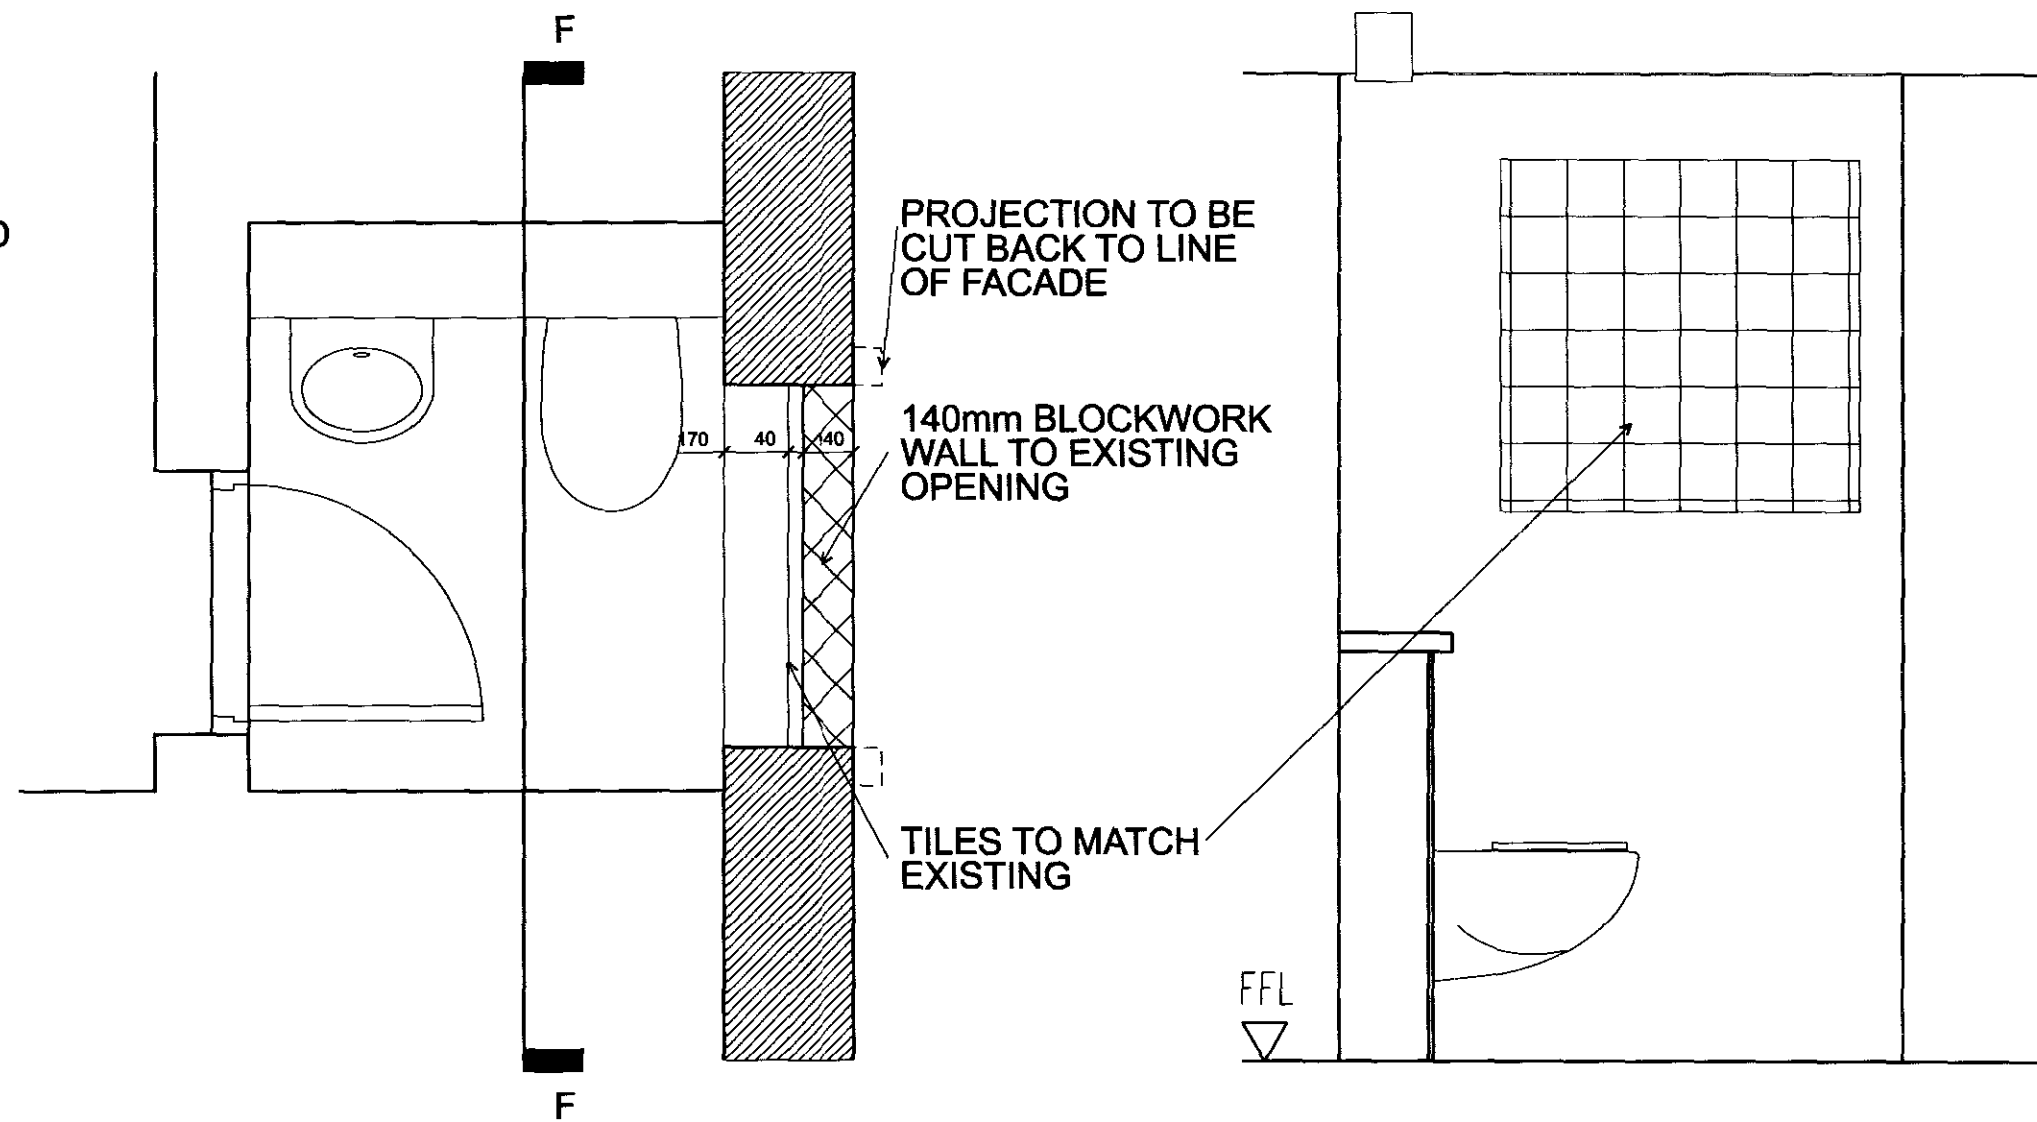


11 PROPOSED PLAN
GROUND FLOOR

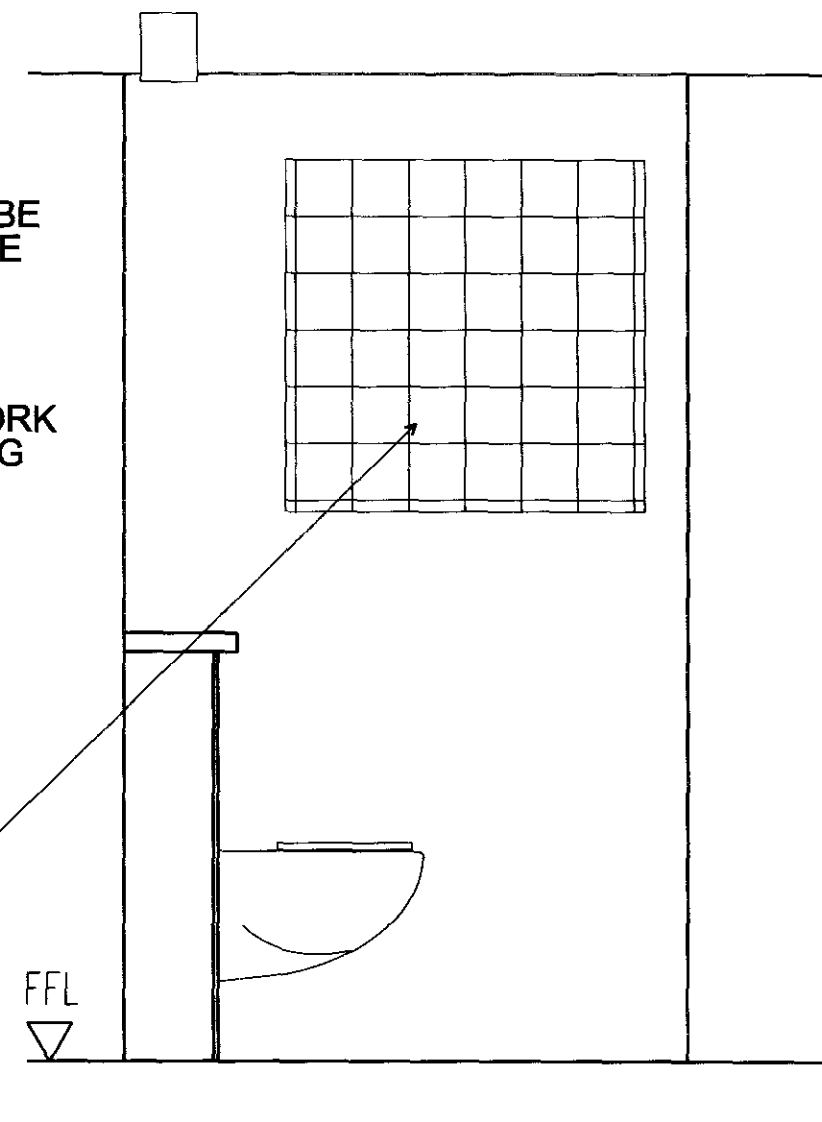

12 ELEVATION FF
GROUND FLOOR

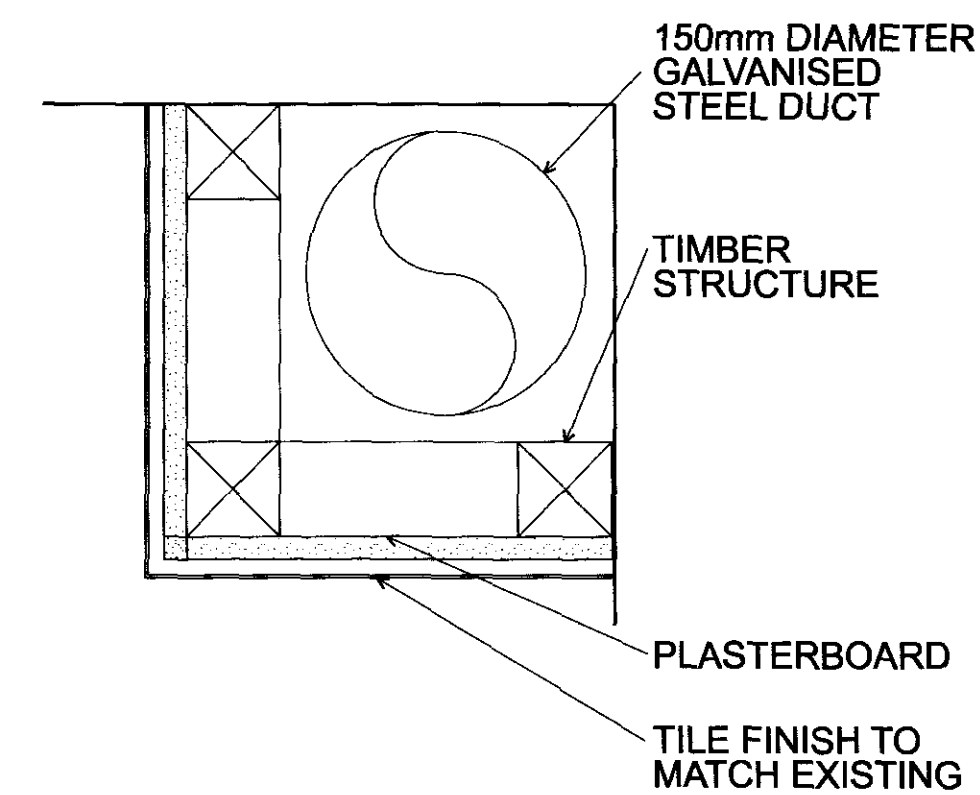

14 STEEL DUCT
TYPICAL DETAIL

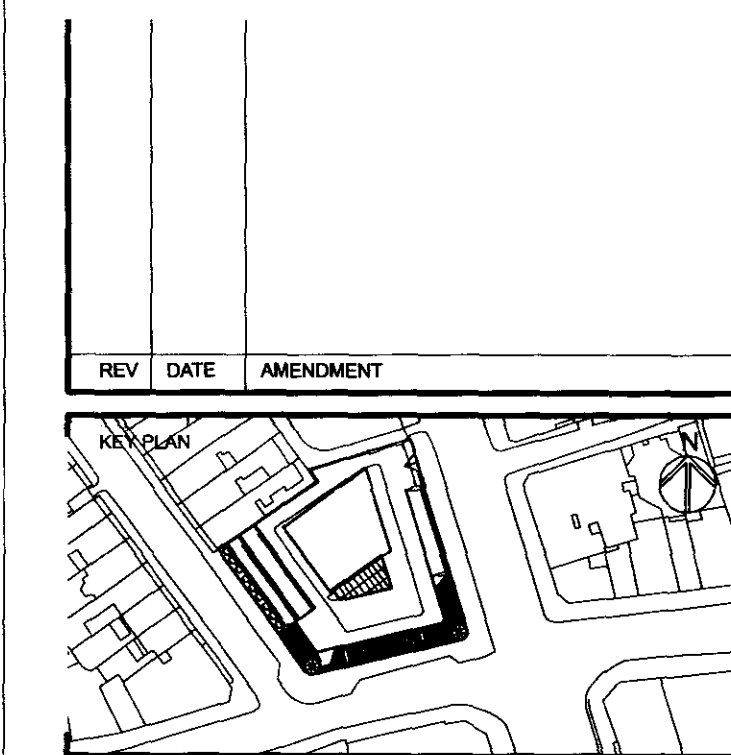

REV	DATE	AMENDMENT
1	28.05.2008	CP
2	28.05.2008	BK
3	28.05.2008	BK

TITLE
One Southampton Row
London

LOGO

LOGO

LOGO

LOGO

LOGO

LOGO

LOGO

LOGO

LOGO

LOGO

LOGO

LOGO

LOGO

LOGO

LOGO

LOGO