


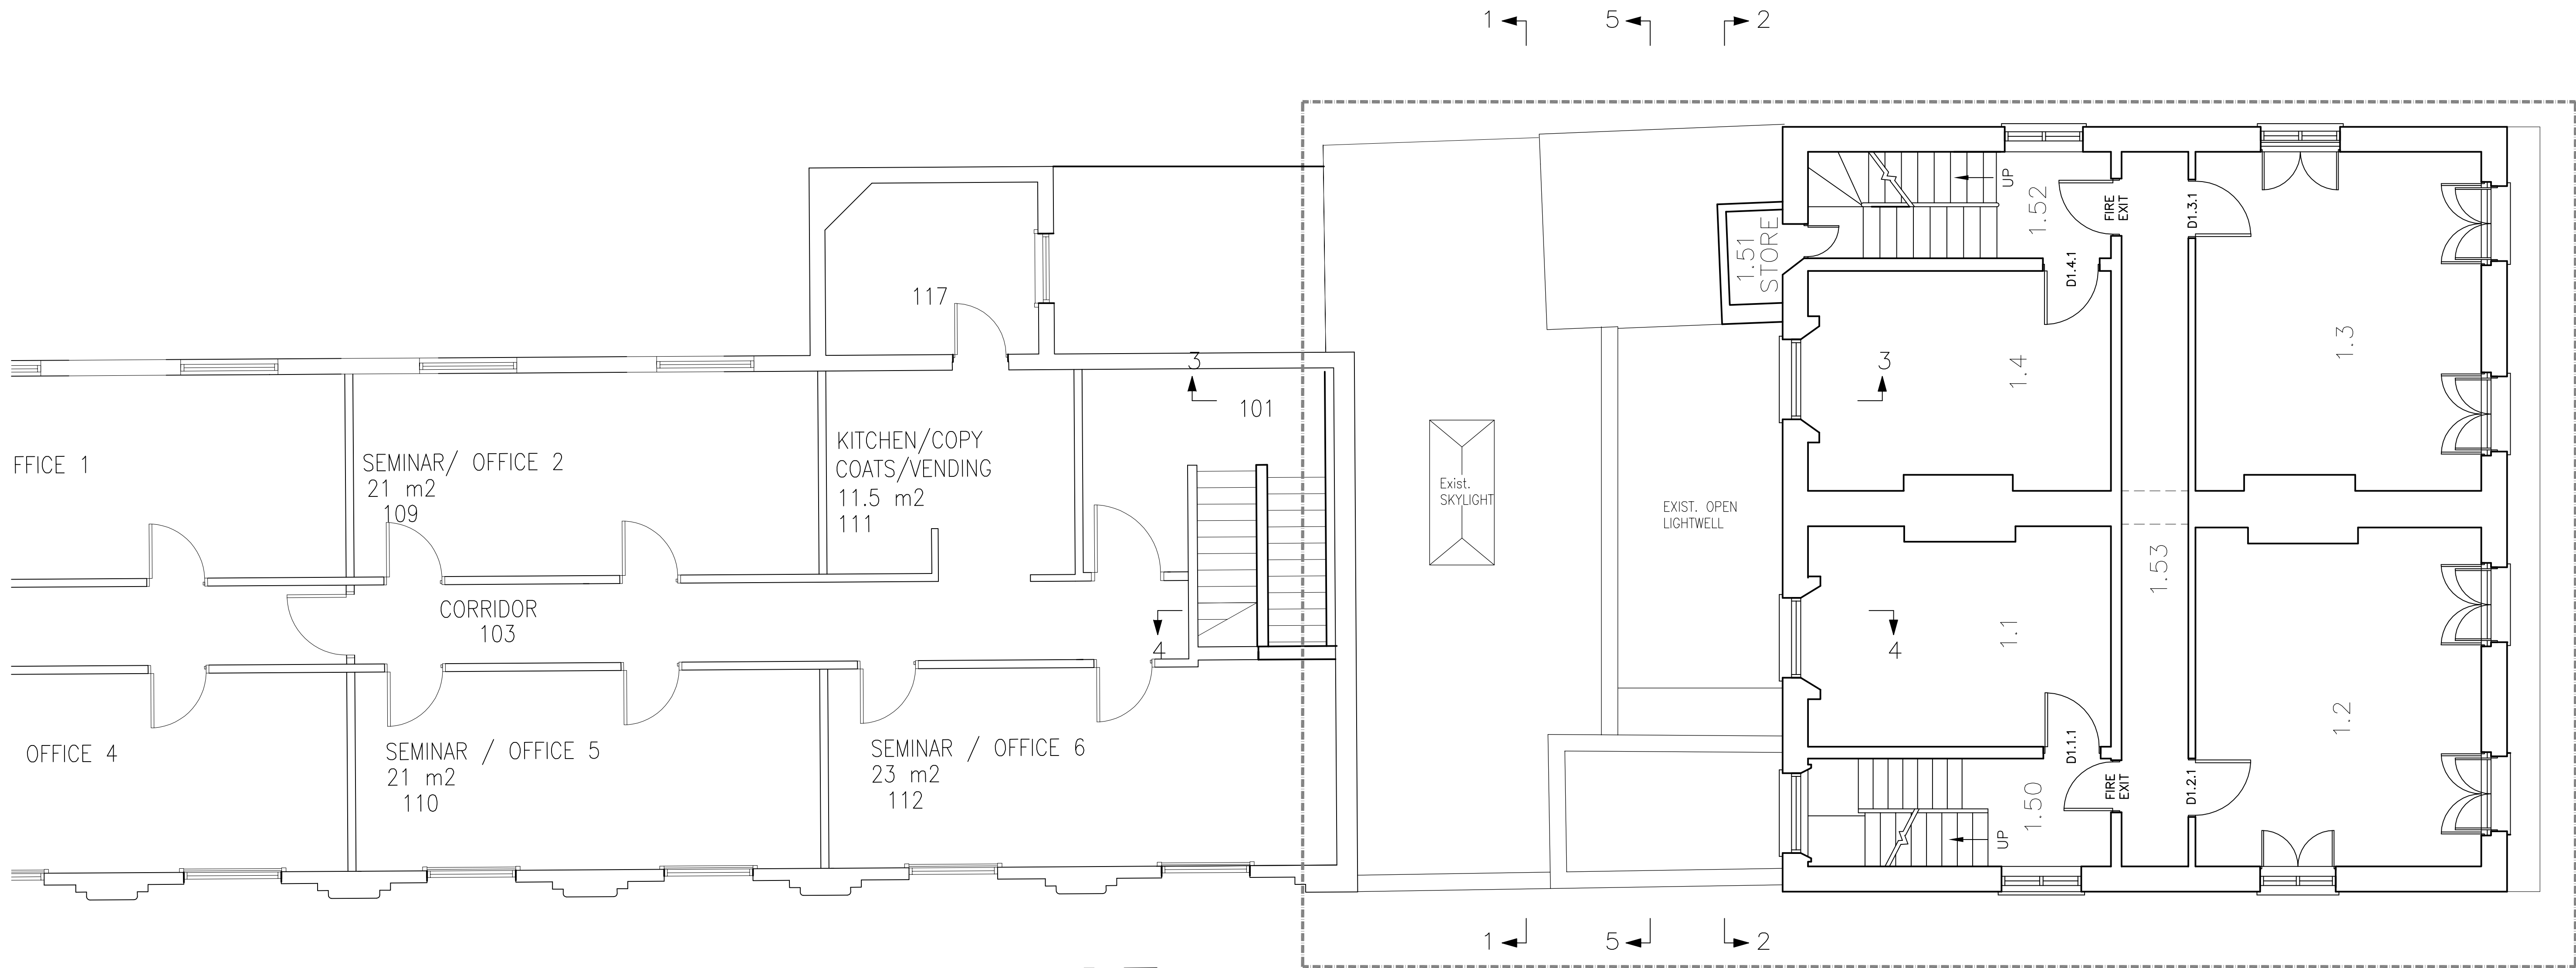

MALET PLACE



This drawing is to be read in conjunction with all relevant consultants and specialists drawings. The Architect is to be notified of any discrepancies before proceeding. Do not scale from this drawing. All dimensions are to be checked on site. This drawing is subject to copyright.

no. by chk. revision date

no. by chk. revision date

client and project title
UNIVERSITY COLLEGE LONDON
33-35 TORRINGTON PLACE
REFURBISHMENTS (PHASE 5 WORKS)
architect
Wilson Mason and Partners
3 Chandos Street, Cavendish Square, London W1G 9JU
tel: 020 7637 1501 fax: 020 7631 0325 www.wilsonmason.co.uk

drawing title
First Floor Layout
Existing
by HO
20.04.09
date
chk.
1:50@A1
scale
4921/ TP-L(01)05
no.
rev.