



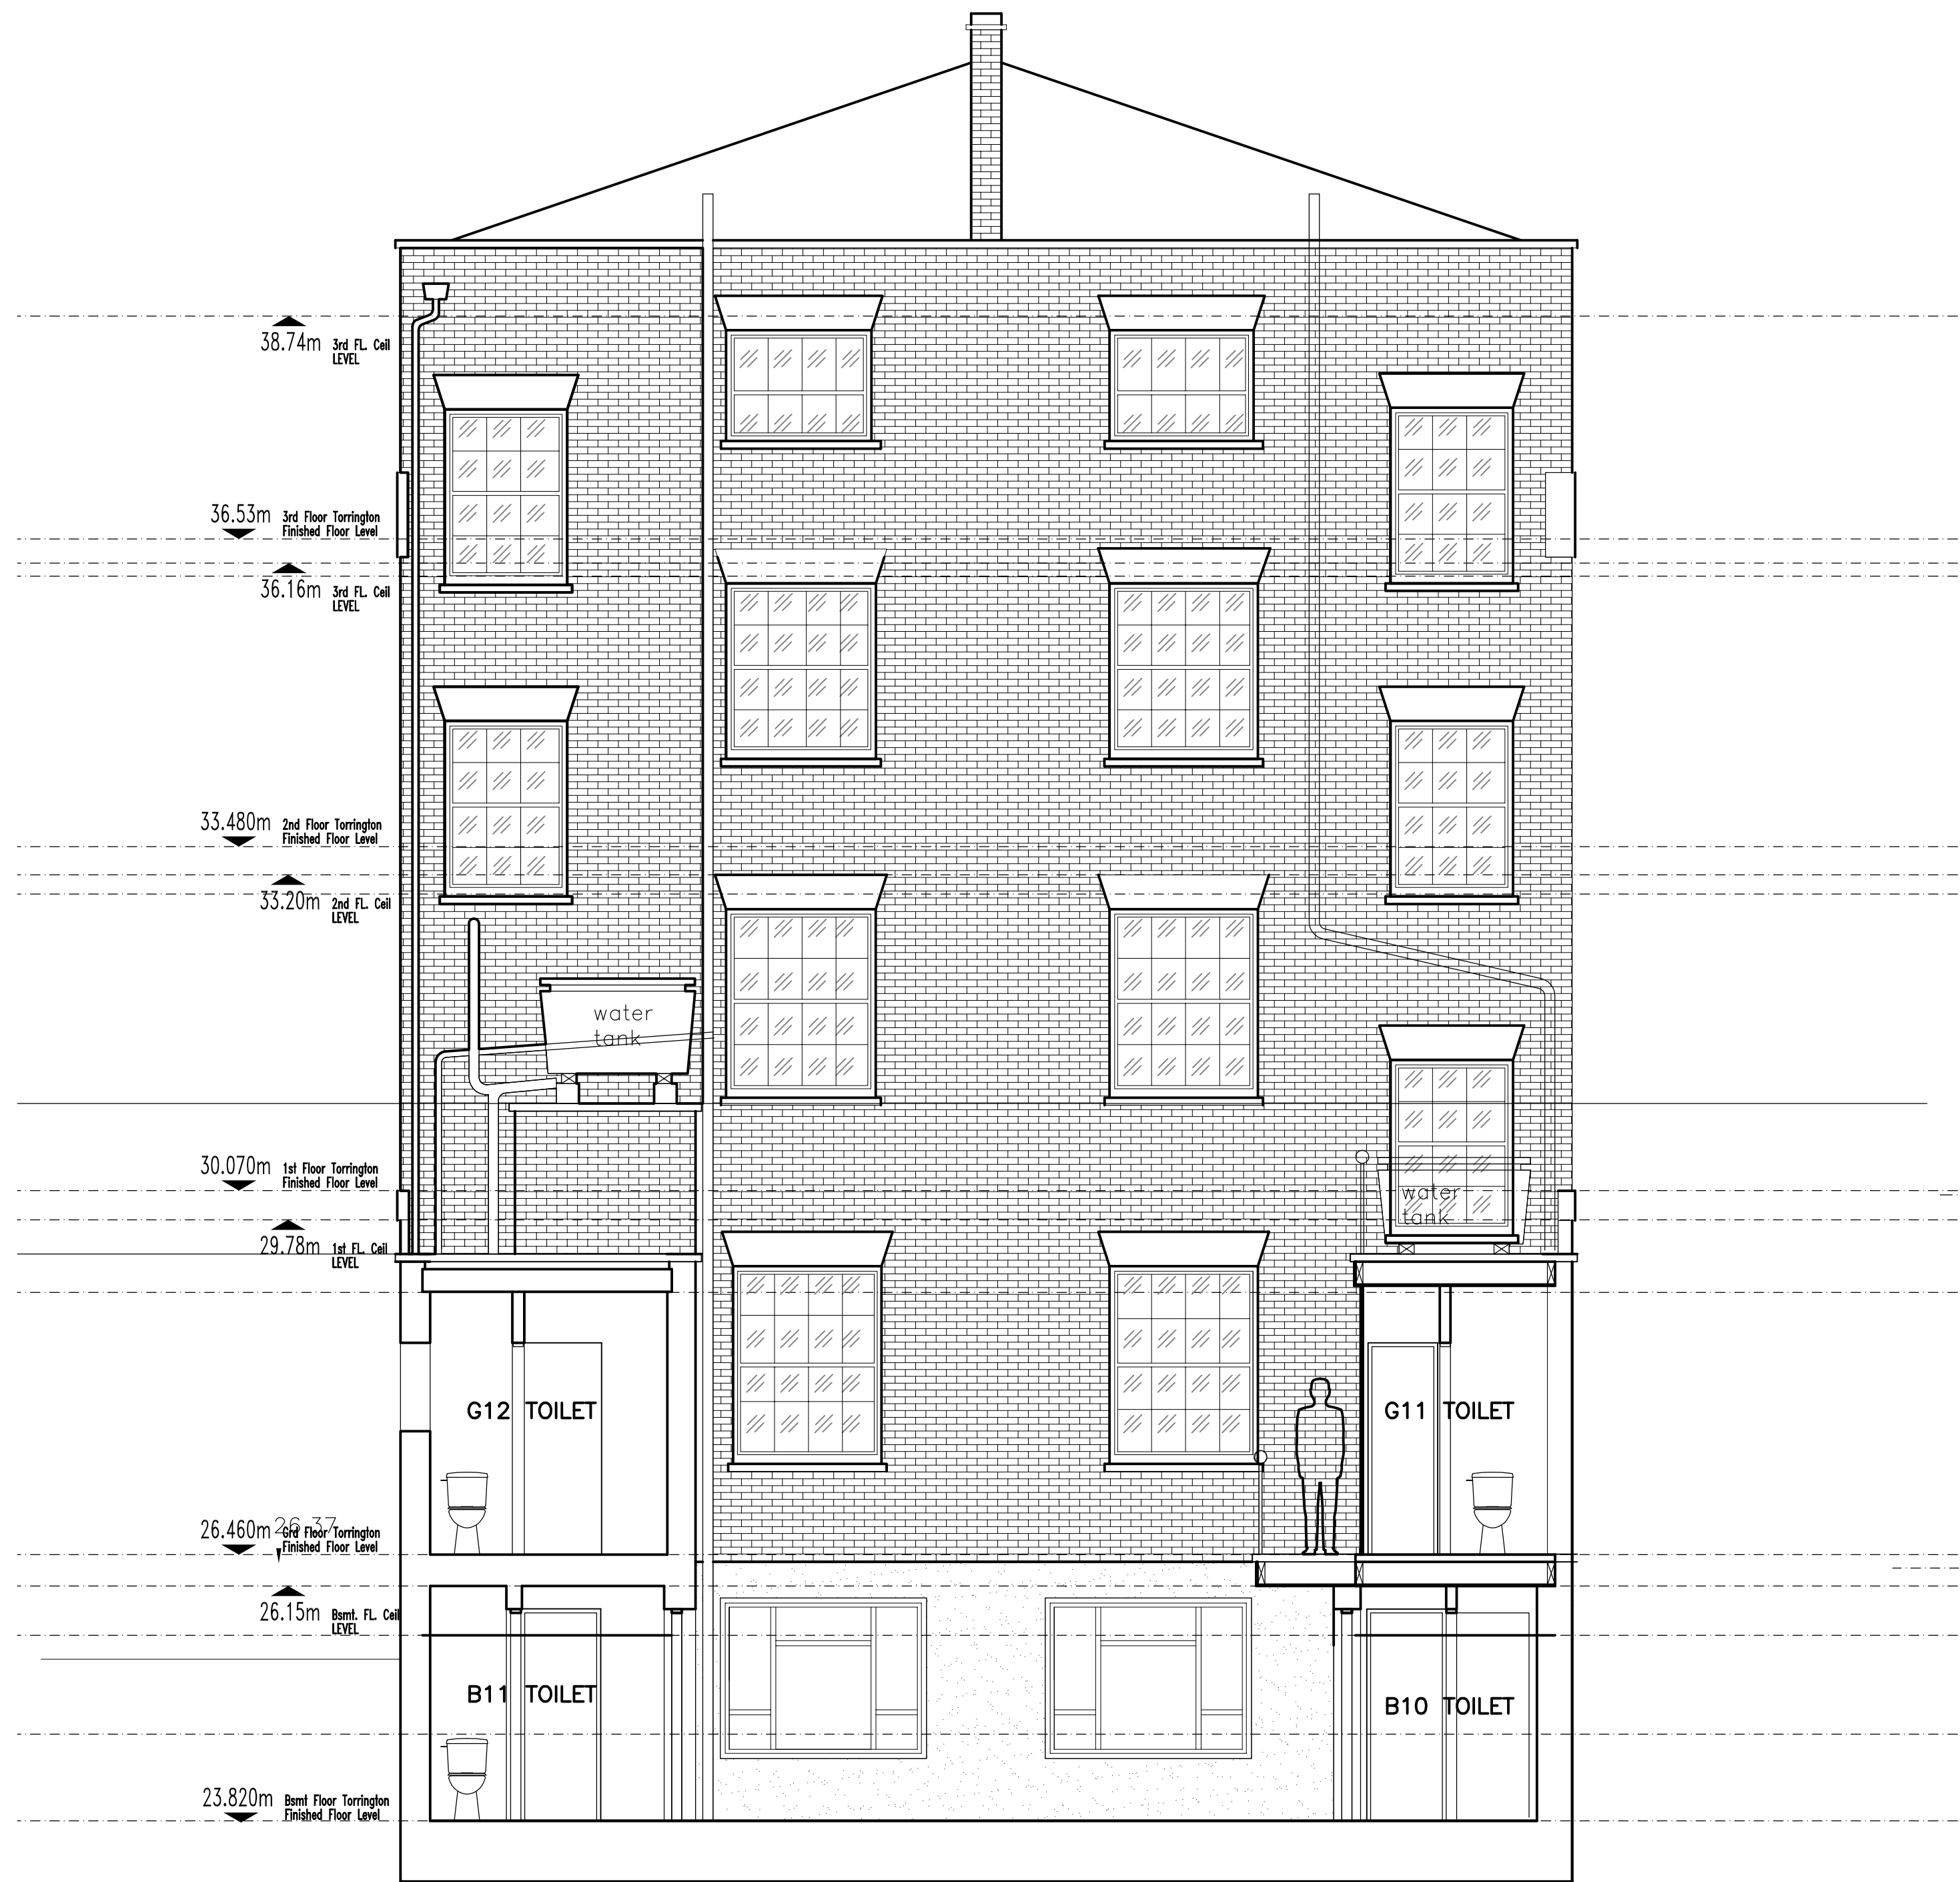

TORRINGTON PLACE
EXISTING SECTION/ELEVATION 2-2

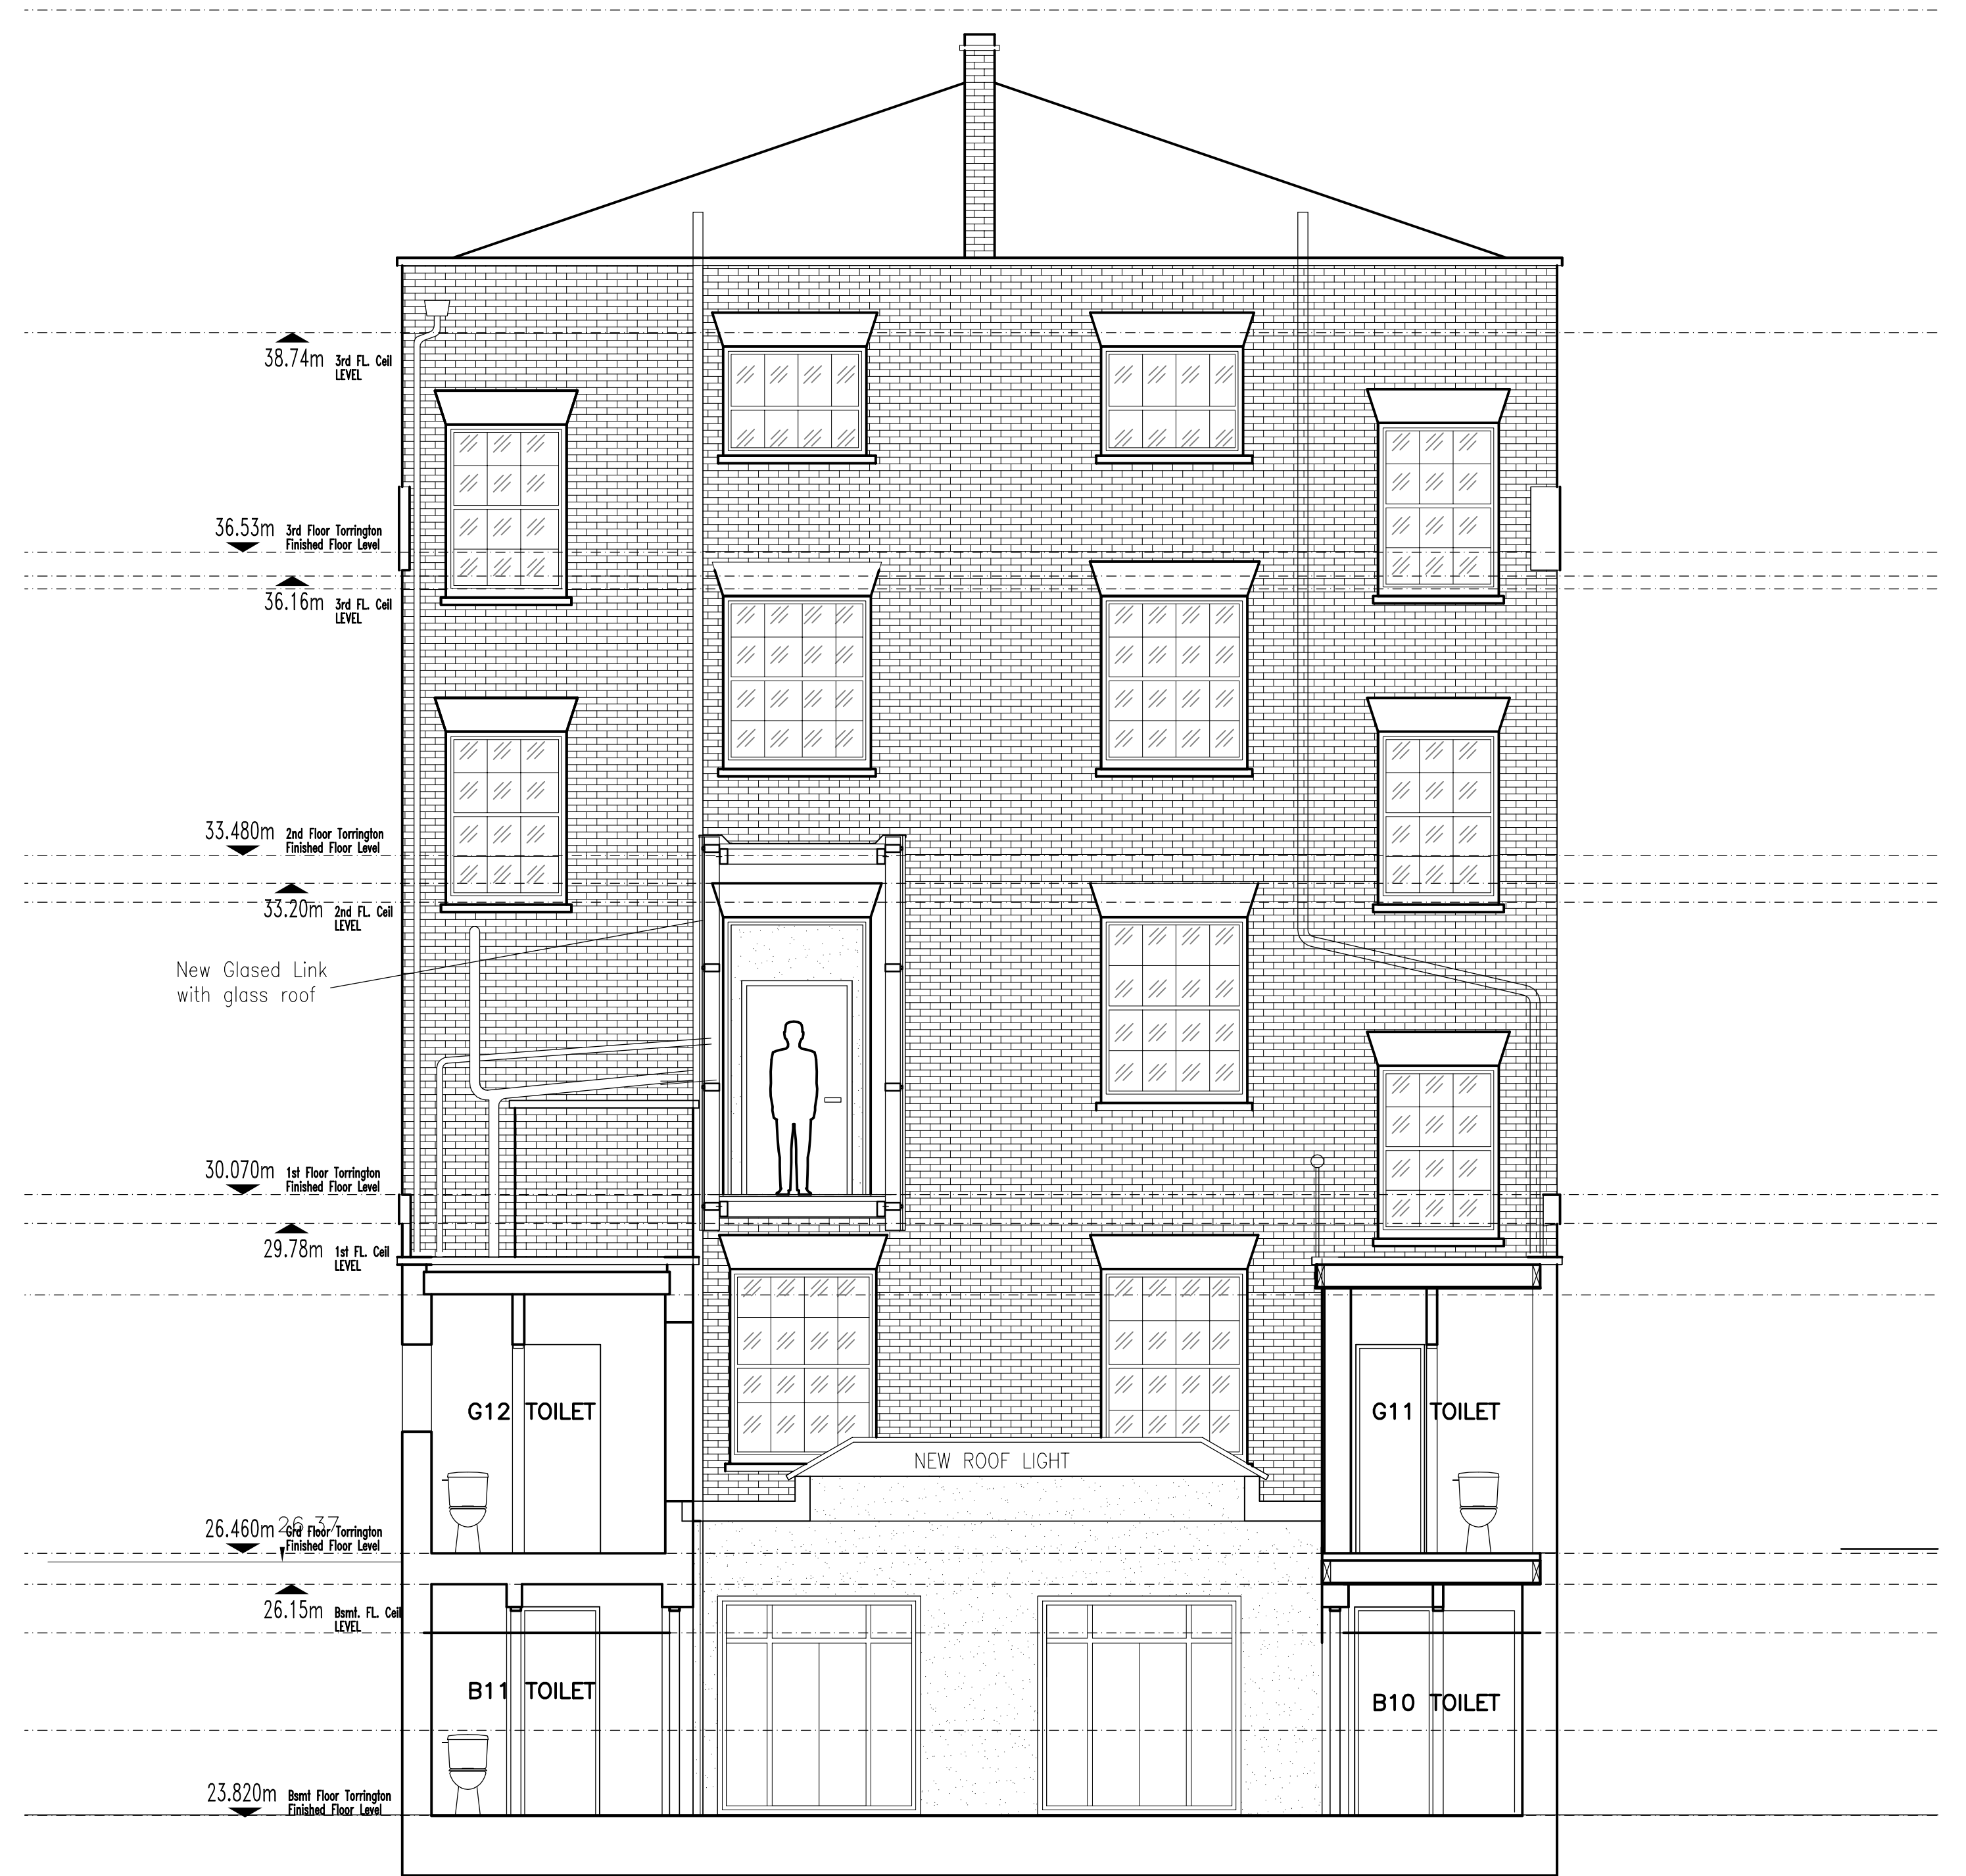

TORRINGTON PLACE
PROPOSED SECTION/ELEVATION 2-2



This drawing is to be read in conjunction with all relevant consultants and specialists drawings. The Architect is to be notified of any discrepancies before proceeding. Do not scale from this drawing. All dimensions are to be checked on site. This drawing is subject to copyright.

										client and project title					drawing title				
										UNIVERSITY COLLEGE LONDON					Existing & Proposed				
										33-35 TORRINGTON PLACE					Section / Elevations 2-2				
										REFURBISHMENTS (PHASE 5 WORKS)									
										architect									
										Wilson Mason and Partners									
										3 Chandos Street, Cavendish Square, London W1G 9JU					by HO				
										tel: 020 7637 1501 fax: 020 7631 0325 www.wilsonmason.co.uk					chk.				
															20.04.09				
															date				
															scale				
															no.				
															4921/ TP-L(02)02				
															rev.				