


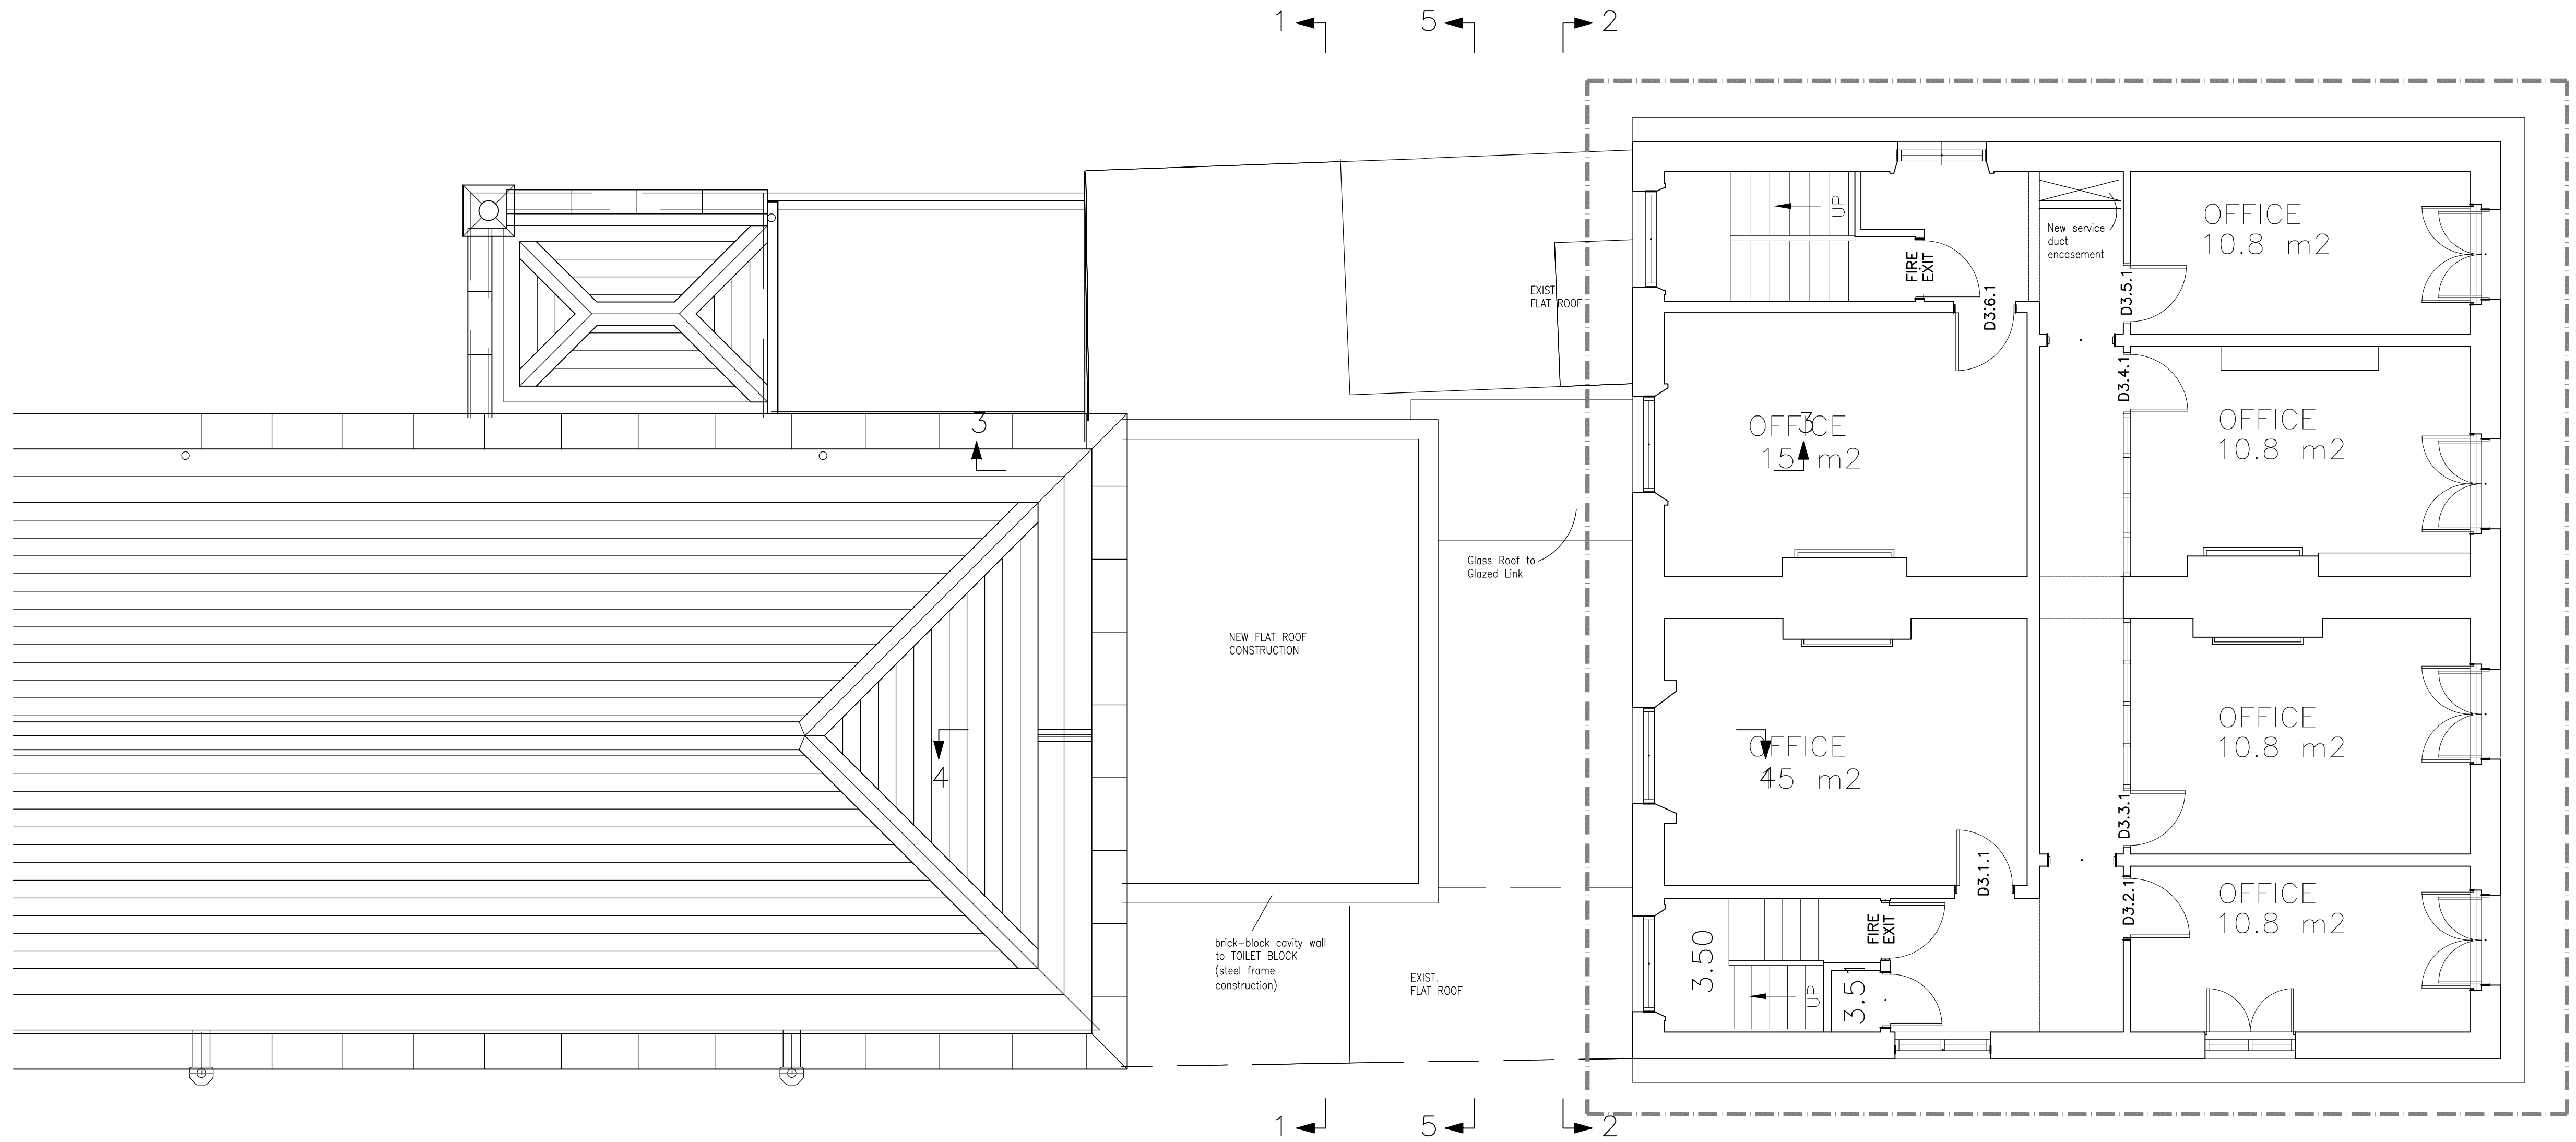

3. FLOOR

PROPOSED



This drawing is to be read in conjunction with all relevant consultants and specialists drawings. The Architect is to be notified of any discrepancies before proceeding. Do not scale from this drawing. All dimensions are to be checked on site. This drawing is subject to copyright.

no.	by	chk.	revision	date

no.	by	chk.	revision	date

client and project title	
UNIVERSITY COLLEGE LONDON 33-35 TORRINGTON PLACE REFURBISHMENTS (PHASE 5 WORKS)	
architect	
Wilson Mason and Partners 3 Chandos Street, Cavendish Square, London W1G 9JU tel: 020 7637 1501 fax: 020 7631 0325 www.wilsonmason.co.uk	

drawing title			
Third Floor Layout Proposed			
by		chk.	
		H0	
		18.11.08	
		1:50@A1	
		TP-L(01)10	
date	scale	no.	rev.