
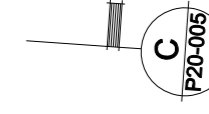
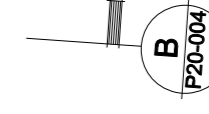
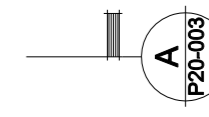
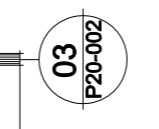
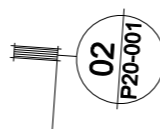
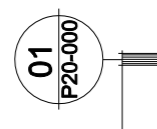
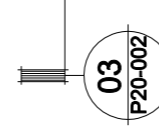
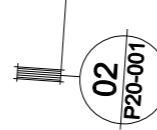
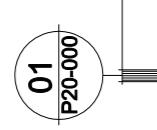


RADLETT PLACE

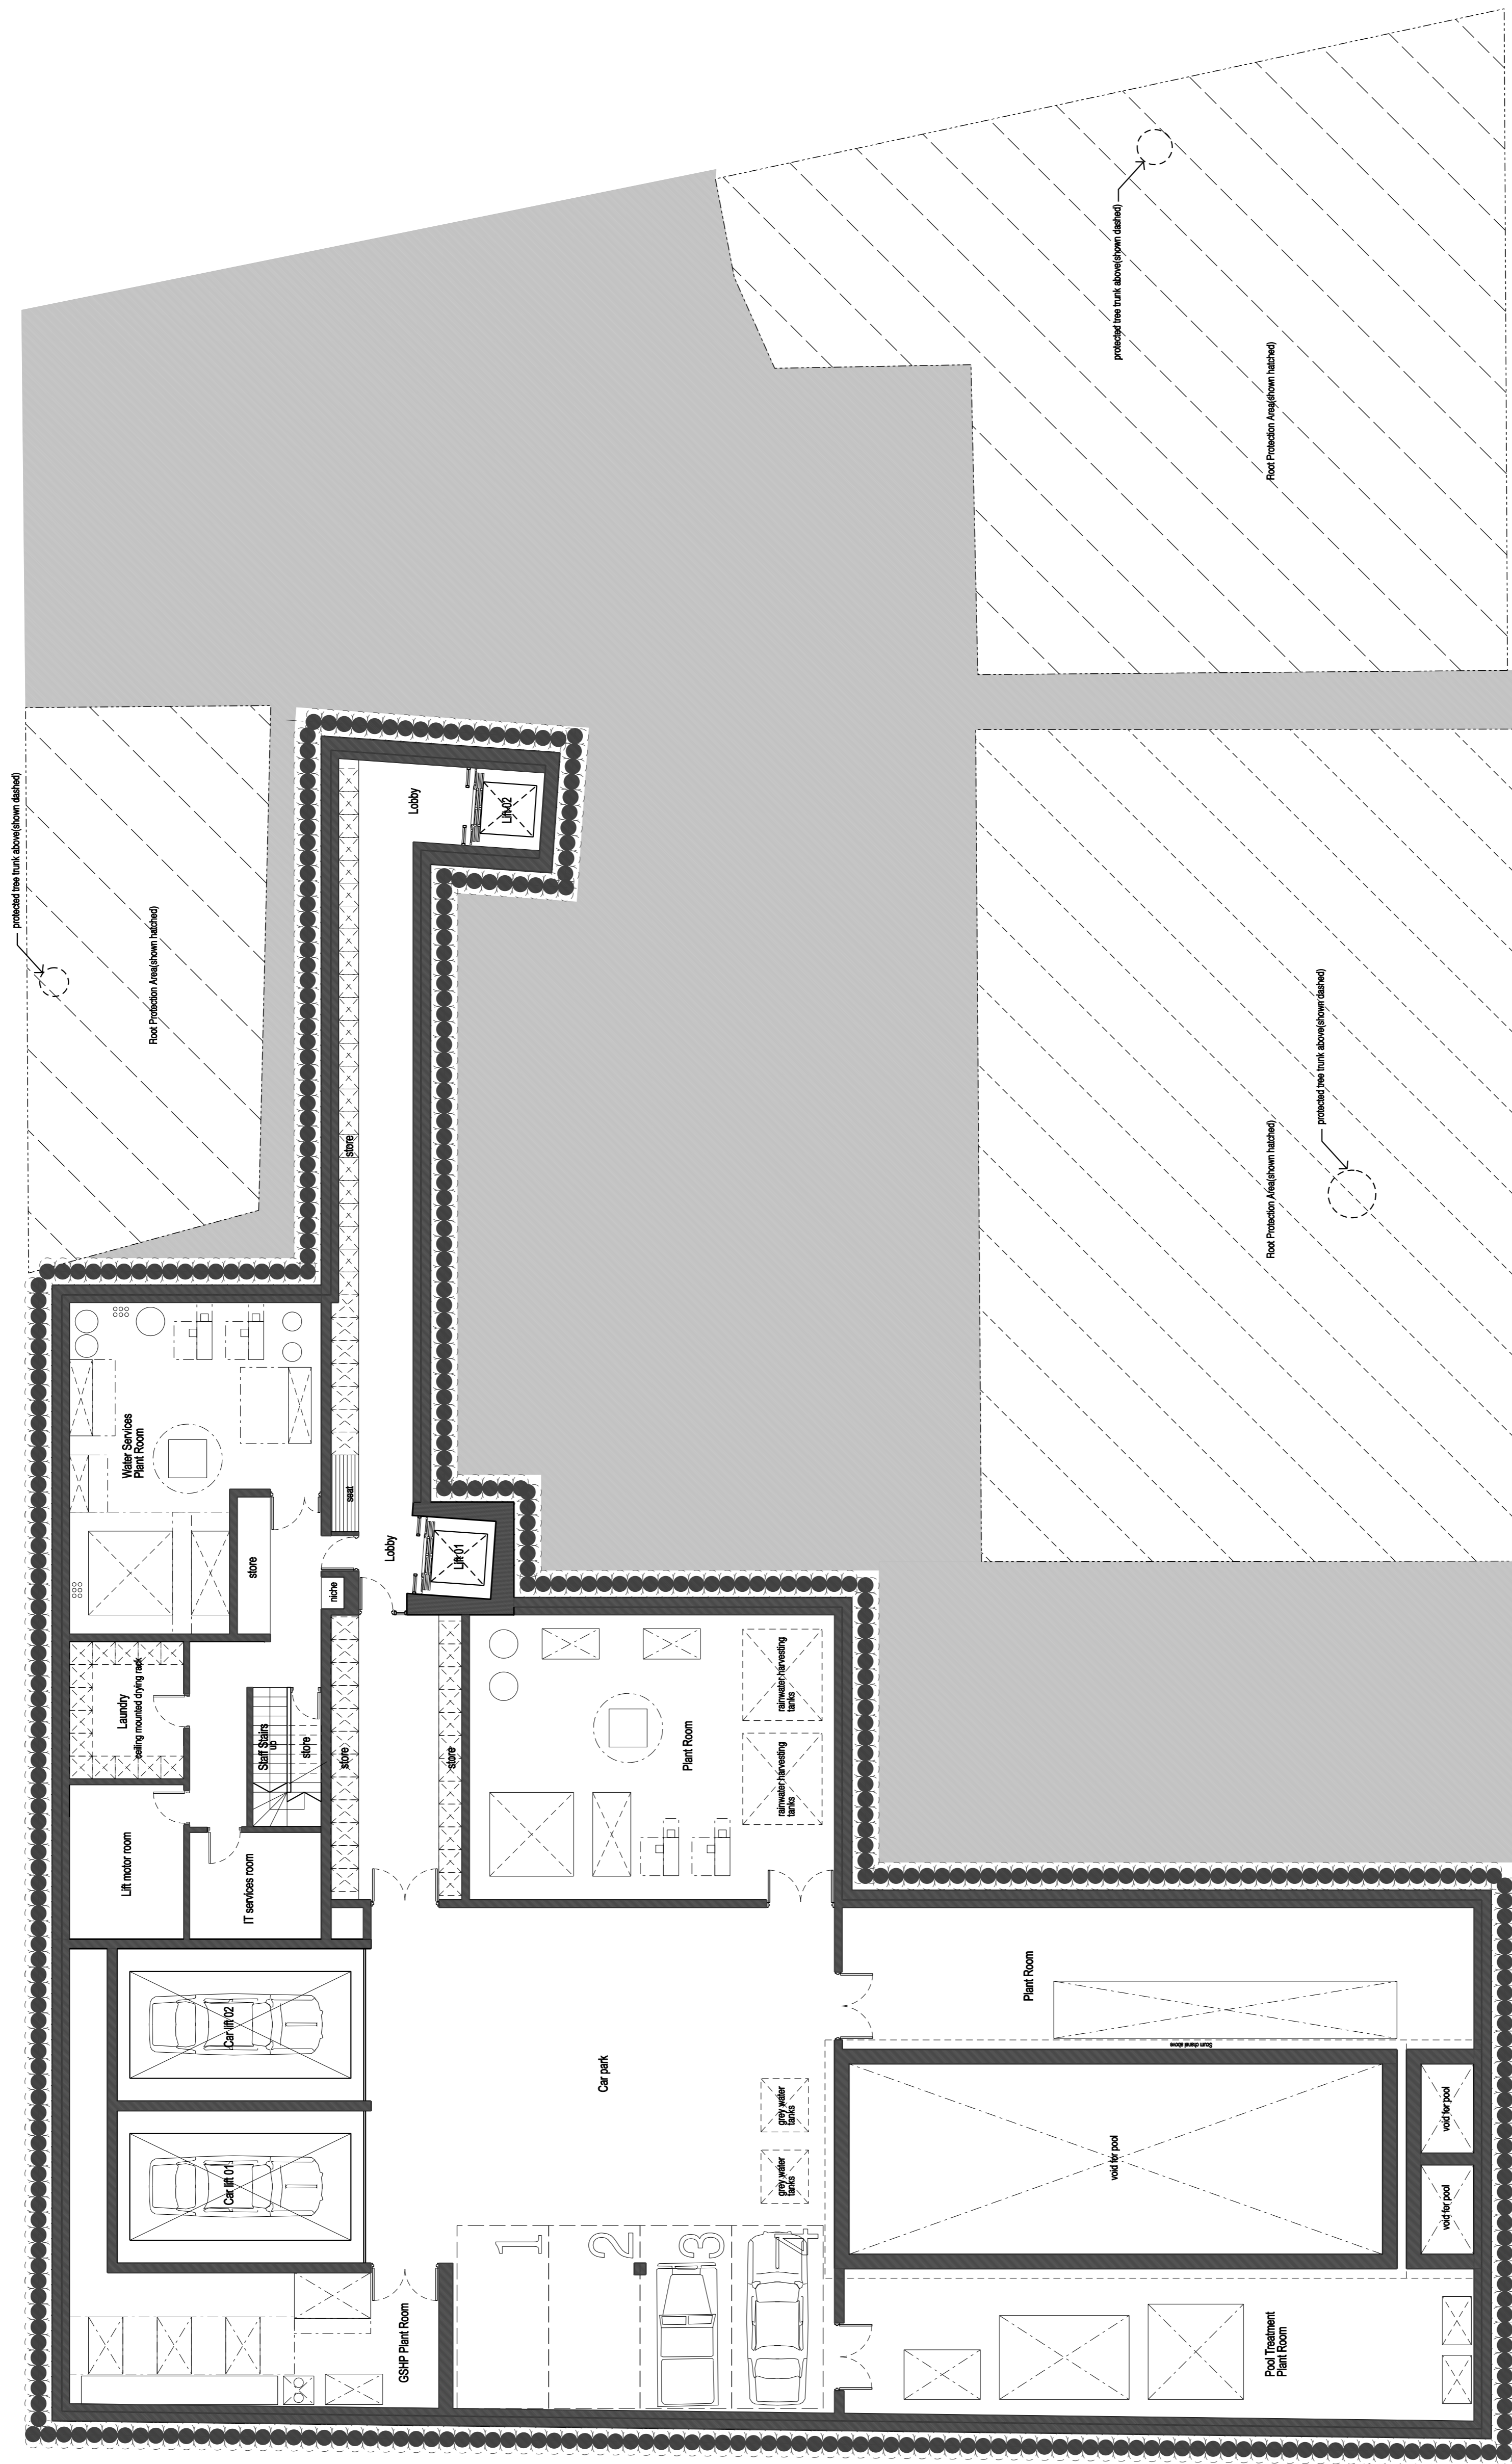

# 1 Radlett Place, London NW8

**GENERAL NOTES:**

1. No dimensions are to be used for this drawing.
2. All errors, omissions or inconsistencies are to be reported to Architect immediately.
3. All dimensions are to be checked on site prior to fabrication & construction.

The use of existing services to be established with Architect, Utility Authority & Structural Engineer.

| Revision | Date       | Comment             |
|----------|------------|---------------------|
| A        | 08/05/2008 | Planning Submission |
| B        |            |                     |
| C        |            |                     |
| D        |            |                     |
| E        |            |                     |
| F        |            |                     |
| G        |            |                     |
| H        |            |                     |

Address: **1 Radlett Place, London, NW8 6BT**  
 Stage: **PLANNING SUBMISSION**  
 Title: **Proposed Sub-Basement Plan**  
 Scale: 1:100 @ A1  
 Date: 25 June 2008  
 Job No.: 381  
 Draw No.: P-10-001  
 Revision: A

**MMM** architects LLP  
 The Bank of Heil, 26 Meida Vile, London, W9 1RS  
 E: p.10@mmmarchitects.com  
 W: www.mmmarchitects.com