
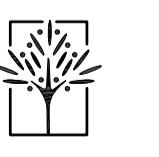


## PLANT SCHEDULE

TOTAL	SPECIES	SIZE	FORM
1	Acer griseum	3.00-3.50m ht	Multistem
2	Acer palmatum "Dissectum Atropurpureum"	1.50-1.75m ht	Multistem
2	Acer palmatum "Dissectum"	1.50-1.75m ht	Multistem
3	Acer palmatum "Osakazuki"	3.00-3.50m ht	Multistem
2	Amelanchier laevis	2.50-3.00m ht	Multistem
1	Cercidiphyllum japonicum	20-25cm girth	Standard
2	Cotoneaster salicifolius var floccosus	1.75-2.00m ht	Specimen
2	Crataegus laevigata "Paul's Scarlet"	2.50-3.00m ht	Multistem
1	Erinianthus campanulatus	1.75-2.00m ht	Multistem
1	Erinianthus campanulatus	2.00-2.50m ht	Multistem
25	Ilex meserveae "Blue Princess"	1.50-1.75m ht	Hedge plant
1	Olea x europaea	3.00-3.50m ht	Multistem
1	Magnolia stellata	1.25-1.50m ht	Multistem
4	Olea x europaea	2.50-3.00m ht	Standard
1	Prunus cerasifera "Nigra"	4.00-5.00m ht	Multistem
19	Taxus baccata	1.00-1.20m ht	Specimen
110	Taxus baccata	1.20-1.40m ht	Hedge plant

RADLETT PLACE

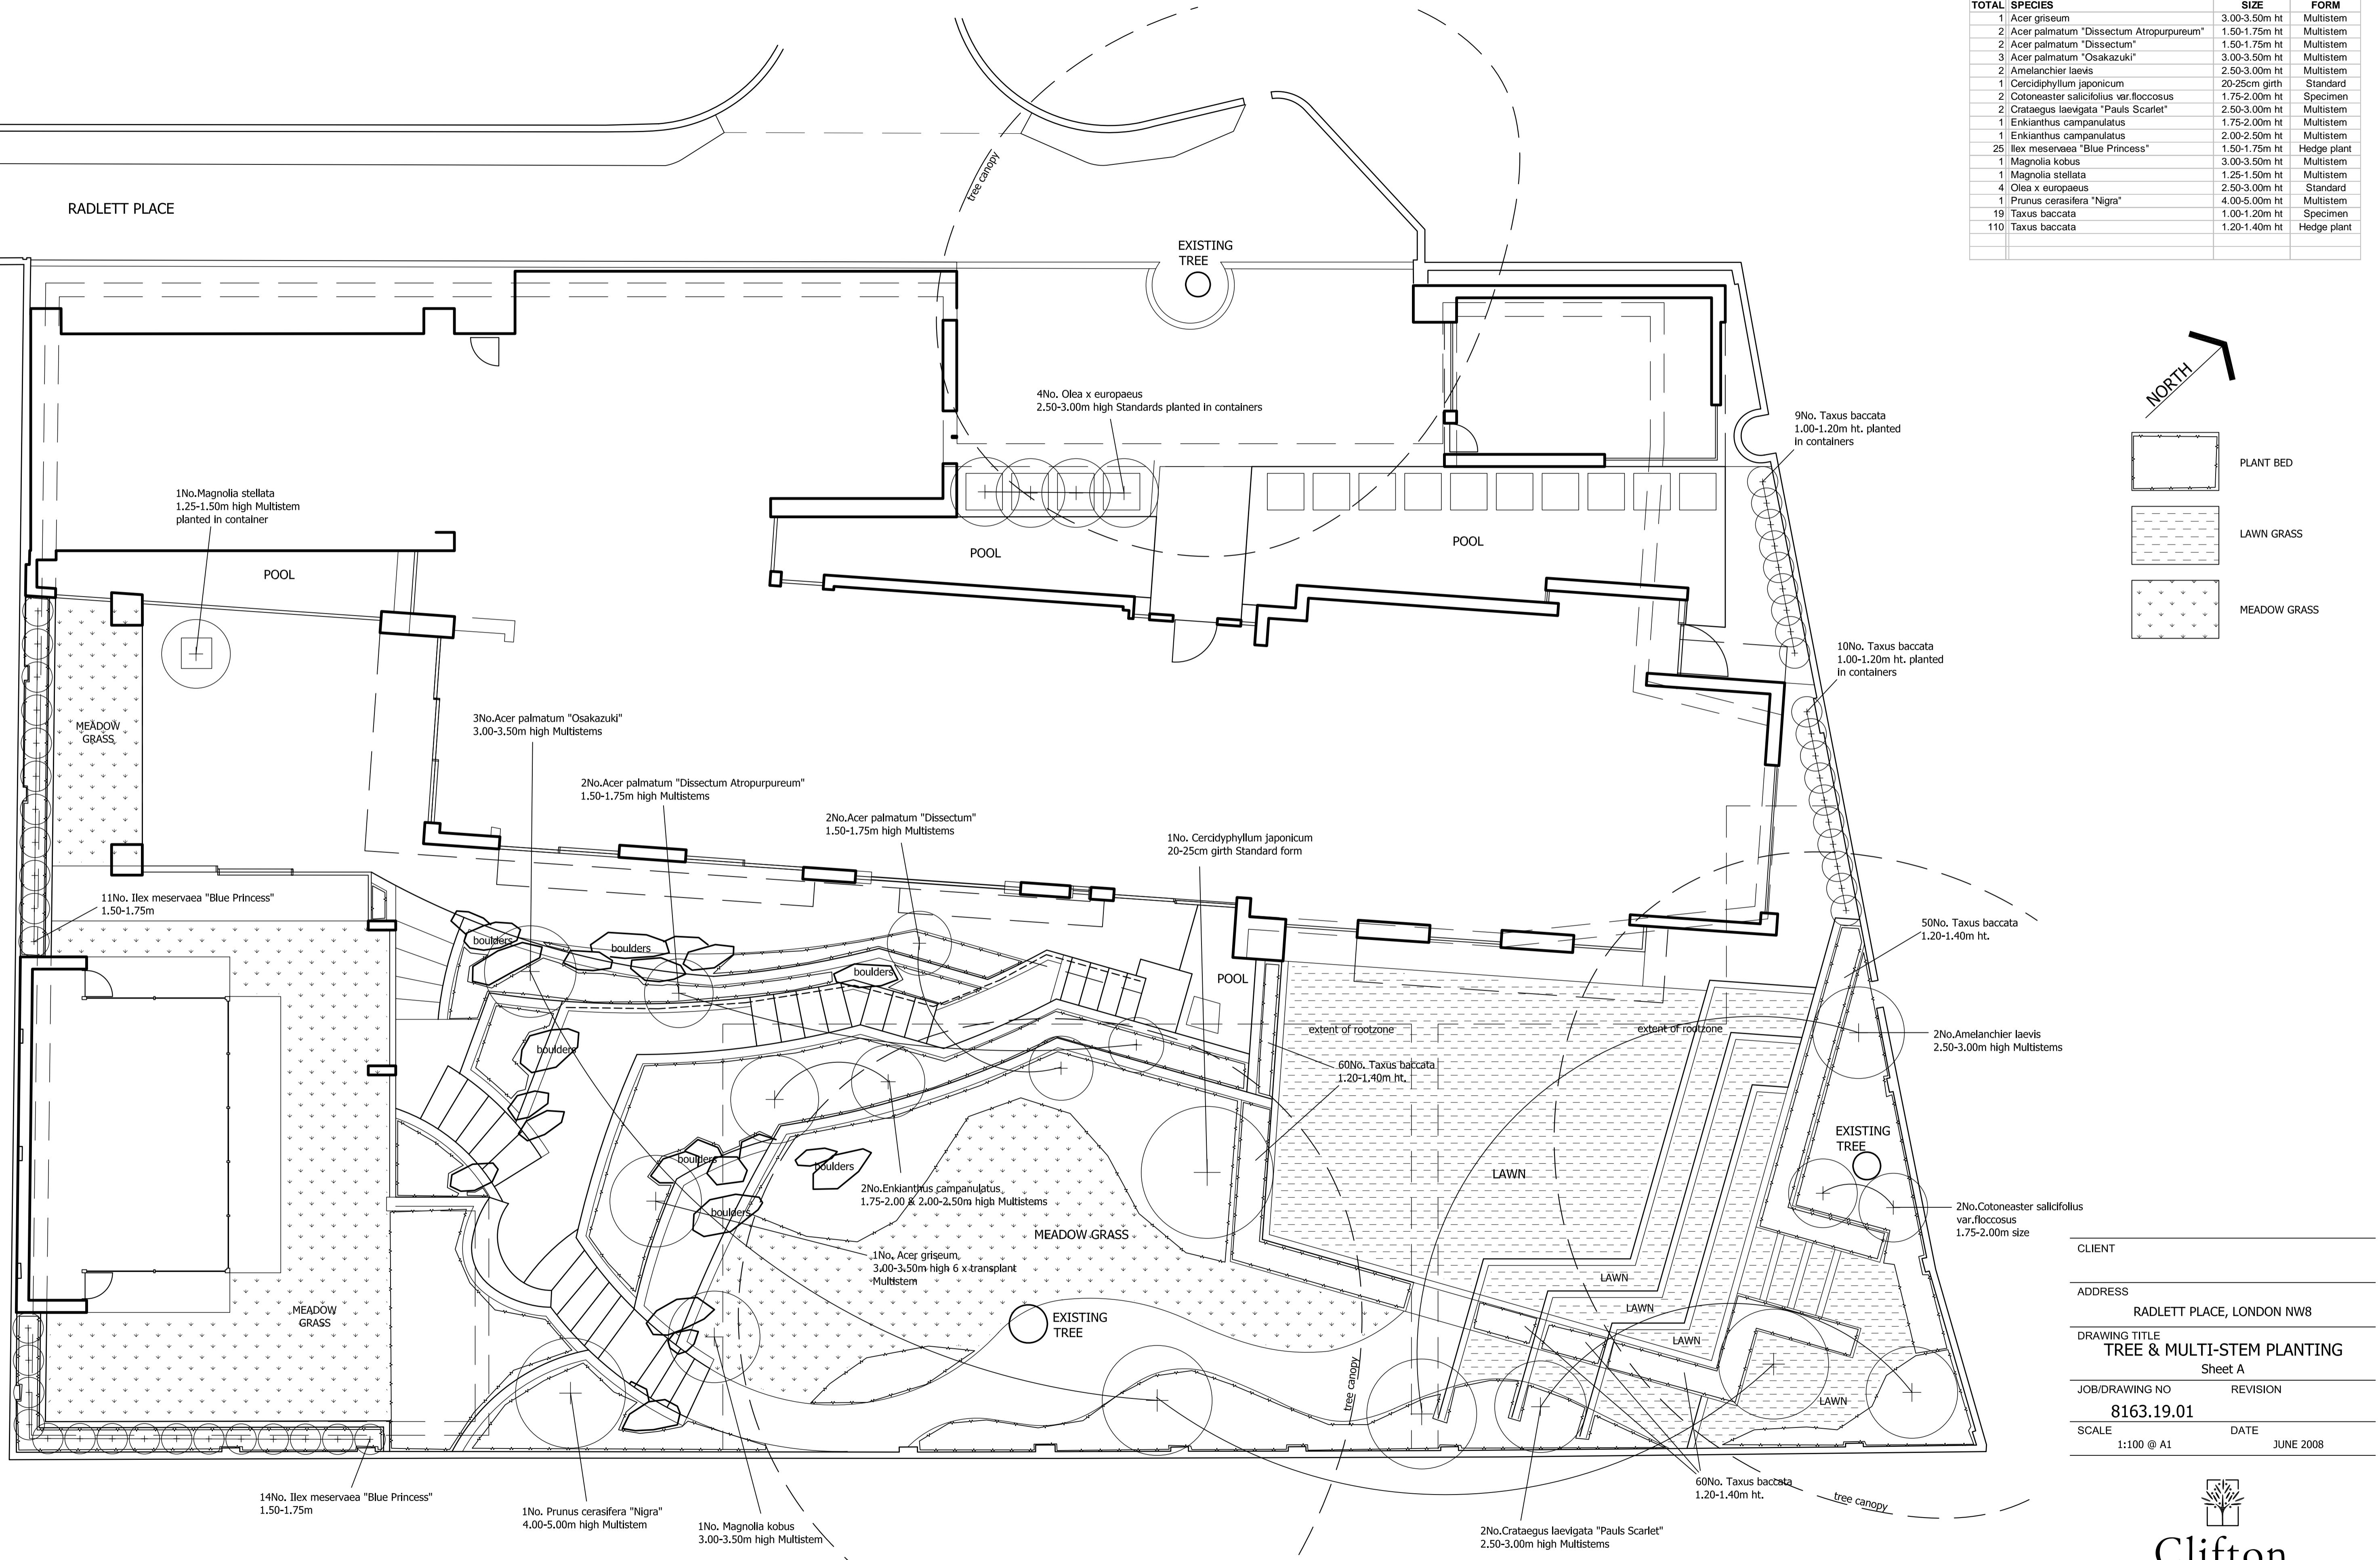

Clifton

NURSERIES

5A CLIFTON VILLAS, LONDON W9 2PH  
T: 020 7286 4622 F: 020 7286 5655  
www.clifton.co.uk Email: design@clifton.co.uk