




EXISTING ELEVATION TO THE GARDEN

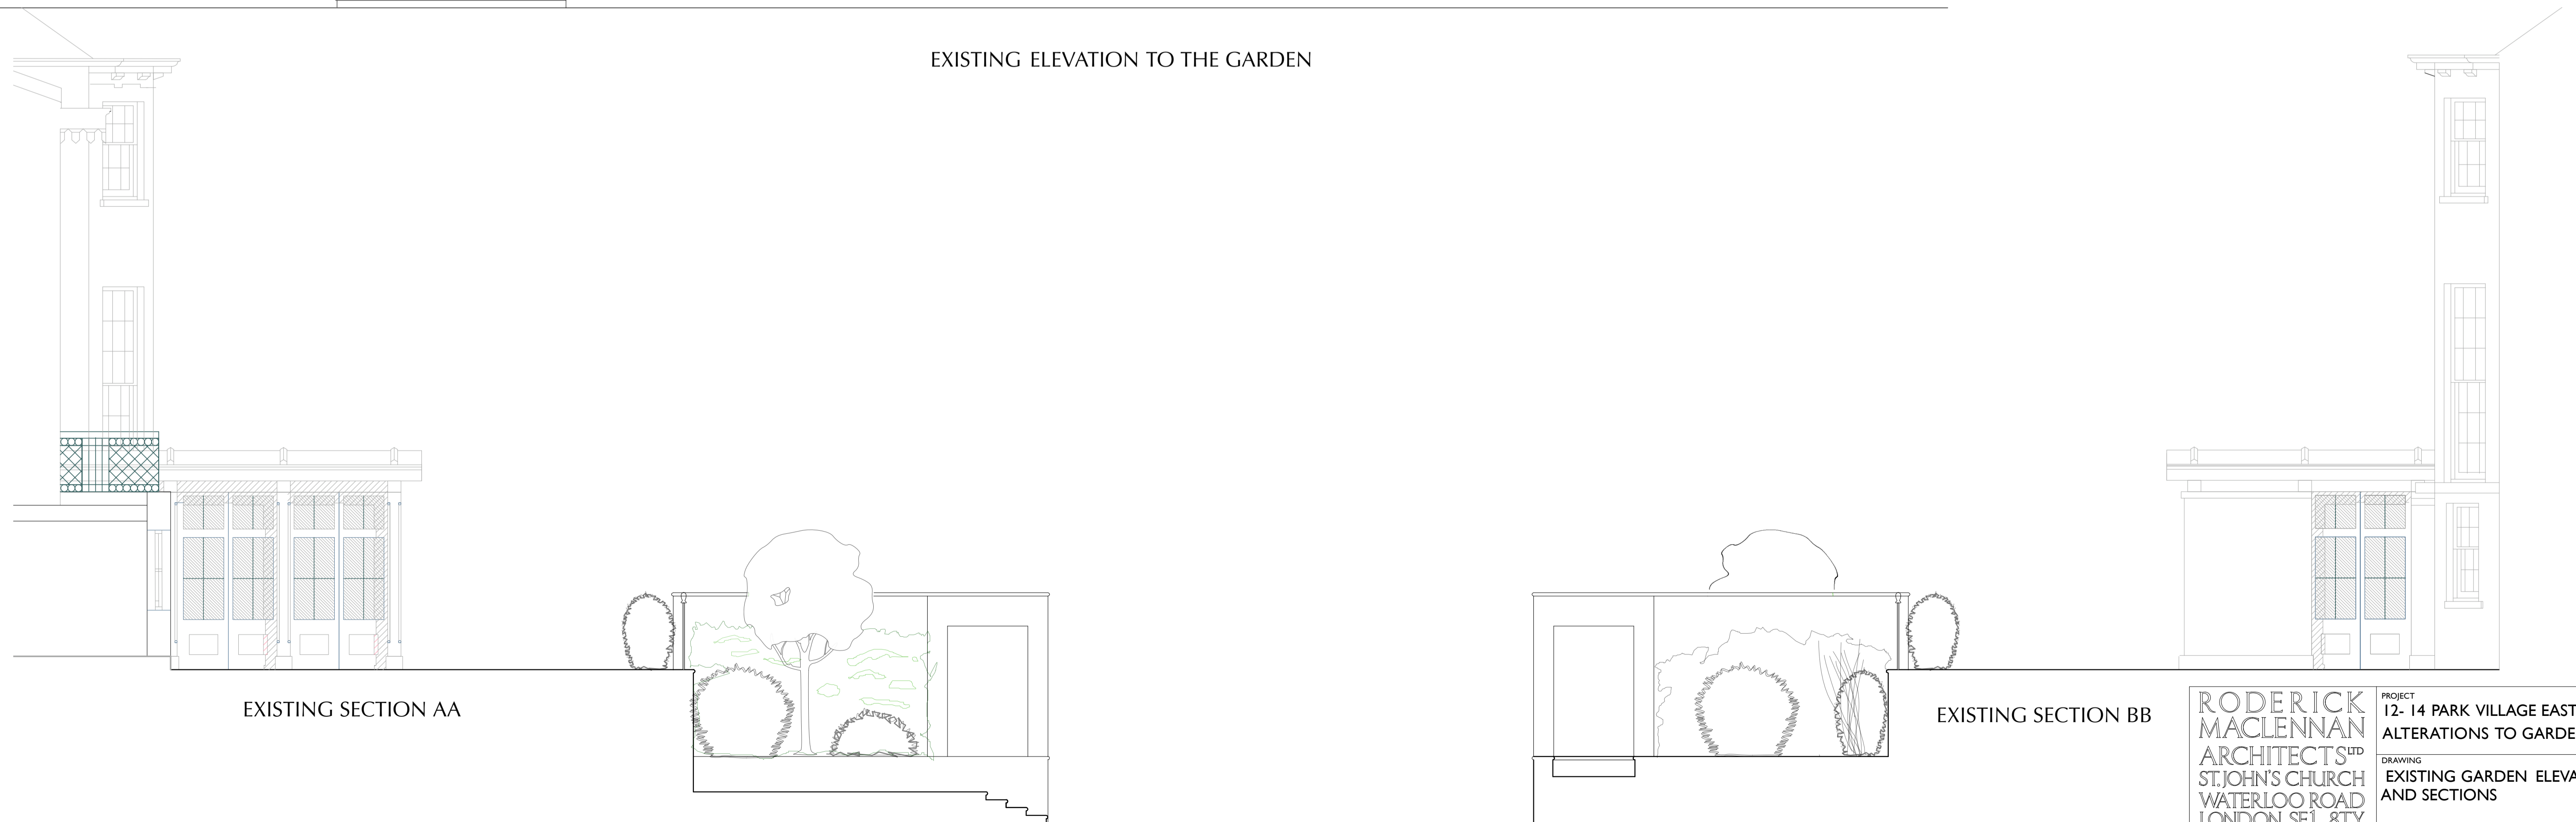

EXISTING SECTION AA

EXISTING SECTION BB

RODERICK MACLENNAN ARCHITECTS LTD ST. JOHN'S CHURCH WATERLOO ROAD LONDON SE1 8TY TEL. 0207 401 8112 MOB. 07979 068 301 roderick@maclennanarchitects.com www.maclennanarchitects.com			
PROJECT 12- 14 PARK VILLAGE EAST ALTERATIONS TO GARDEN	DRAWING EXISTING GARDEN ELEVATION AND SECTIONS	DATE CREATED 19-05-08	SCALE 1:50 @ A1
DATE REVISED	NUMBER P 03	REVISION	