


- NOTES:**
- Drawing based upon the formal survey information issued by Premier Surveys, dated 06.11.2007
 - Information to read in conjunction with Structural Engineer and MEP Engineer package information
 - All levels indicated as height above Ordnance Survey Datum
 - All dimensions subject to a tolerance of +/-5mm.

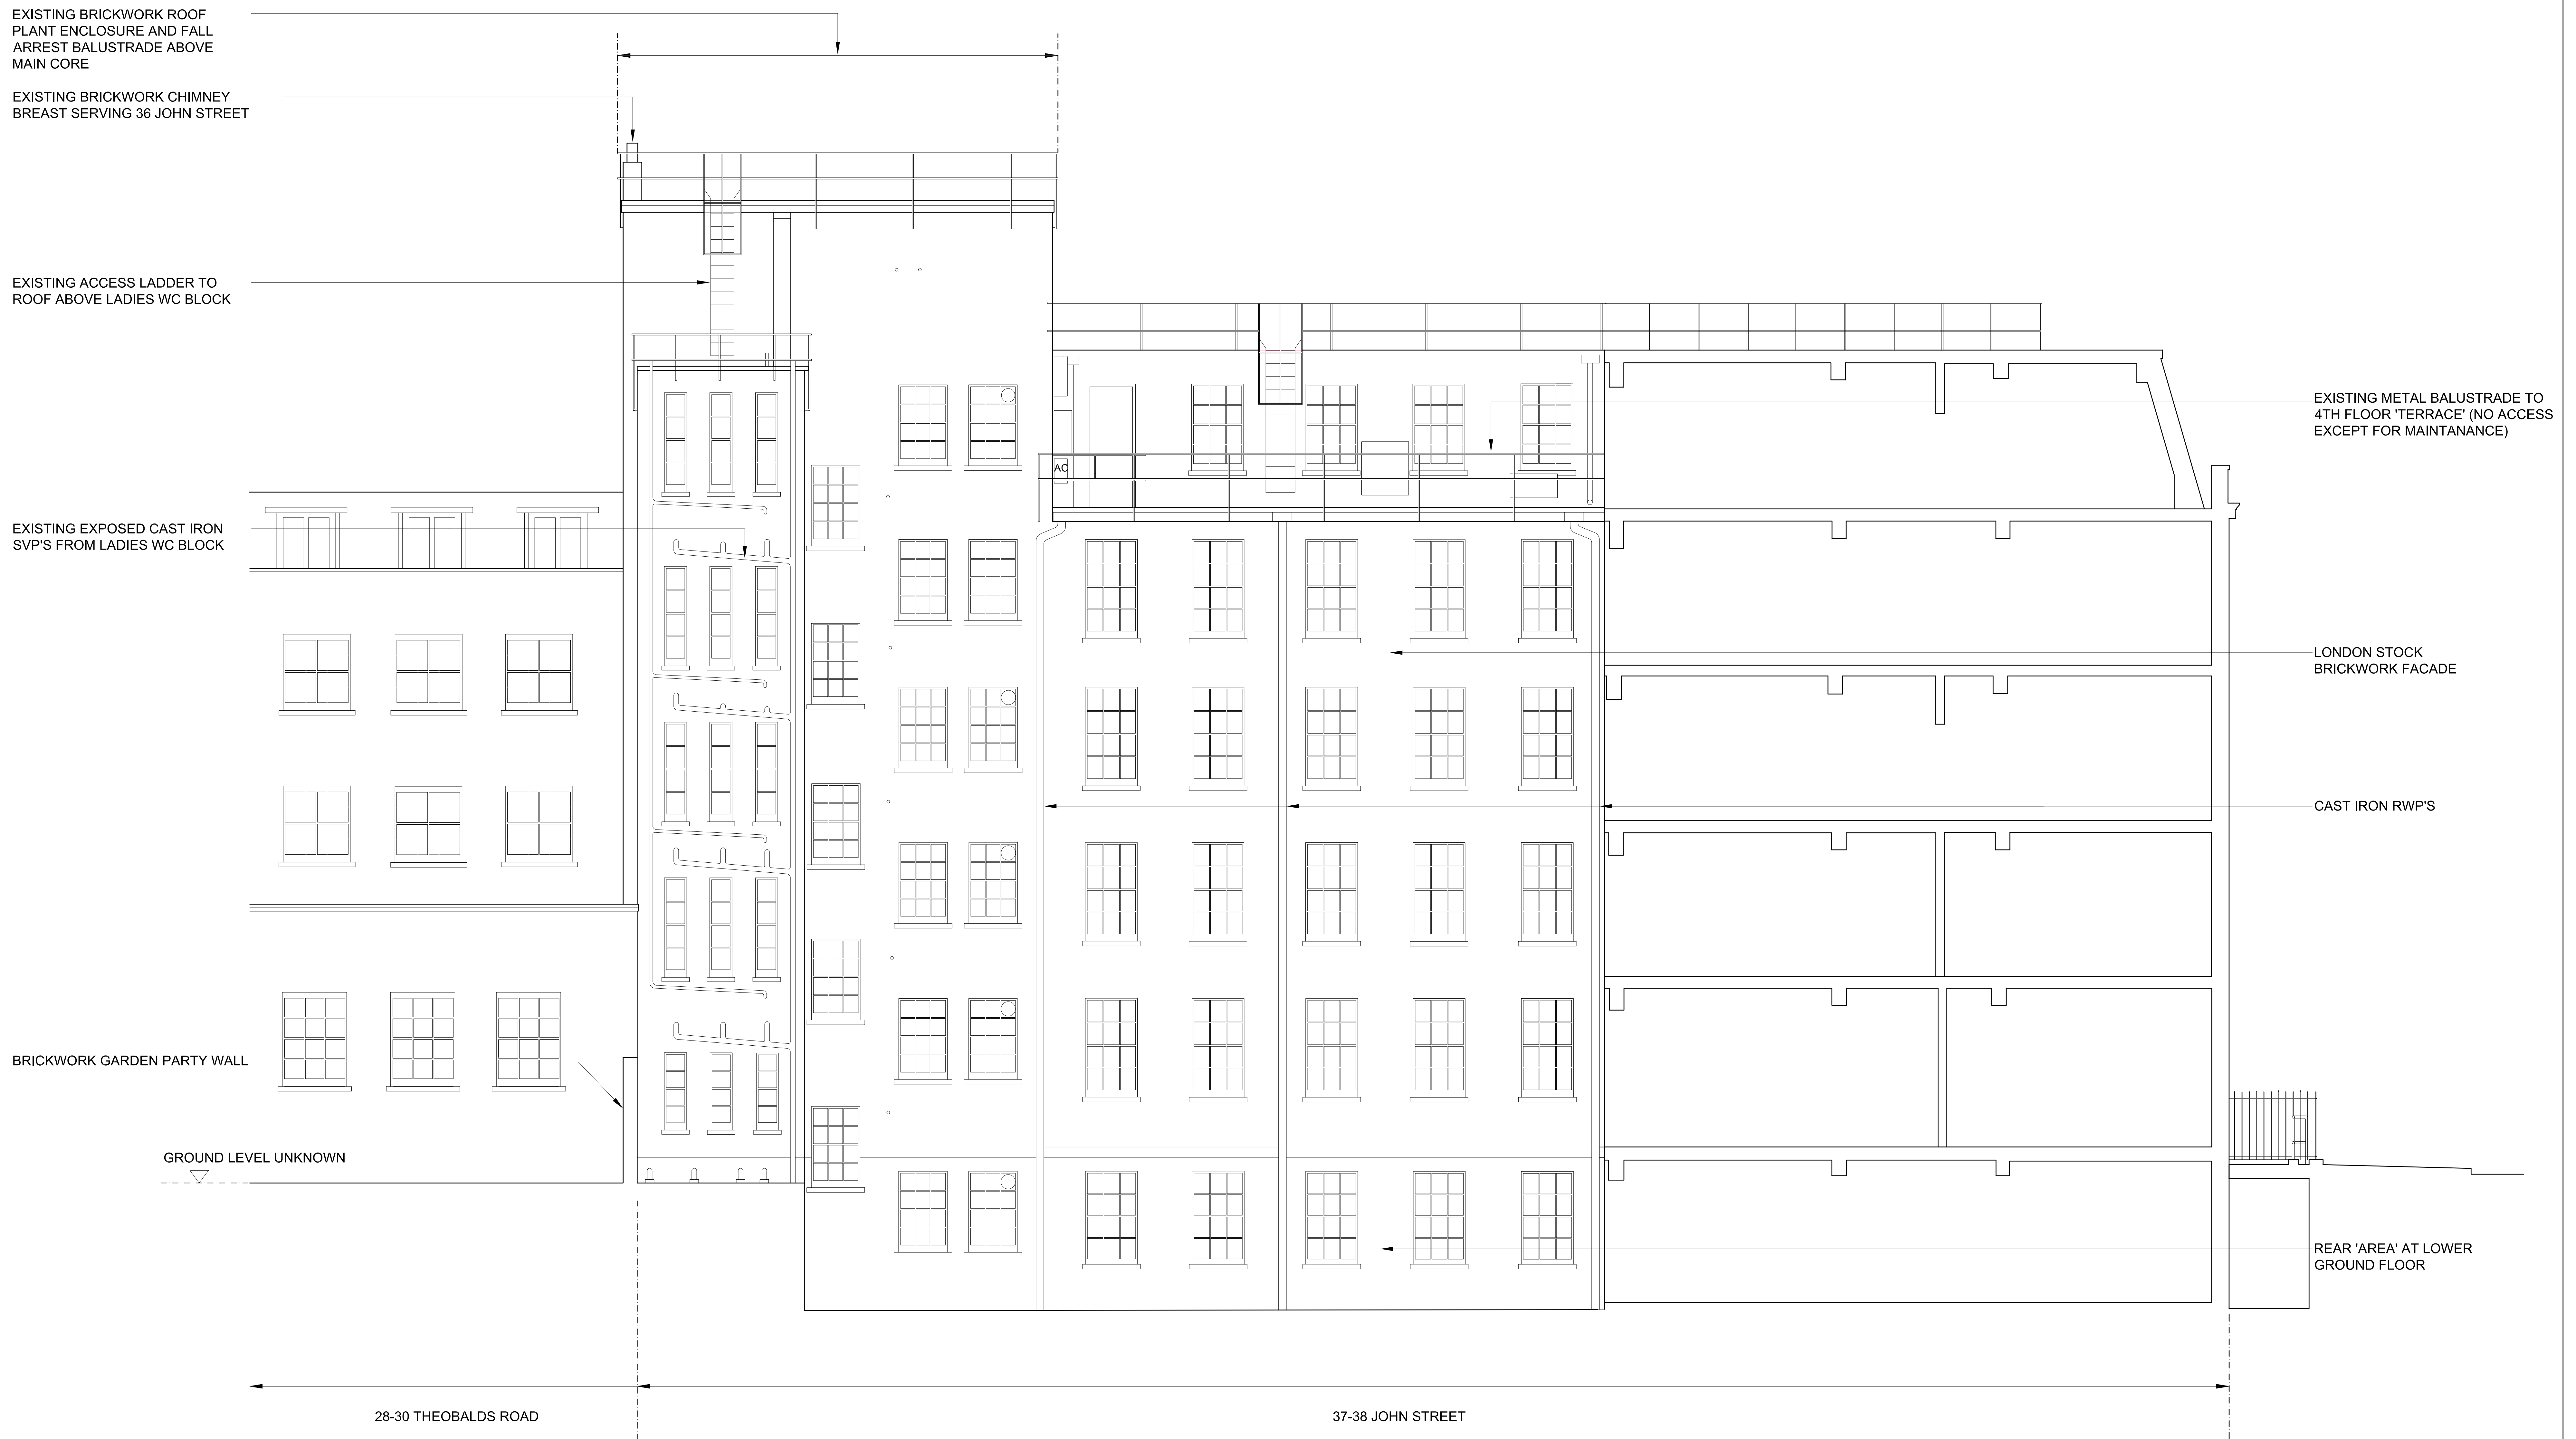

REVISED: P01 Planning DATE: 23.03.09

AEM
 AEM Studio Ltd
 CAP House
 36-38 Long Lane
 London
 EC1A 9BA
 T: 020 7796 1999
 F: 020 7796 2999
 info@aem.com
 ID:

TITLE: CONQUEST HOUSE
37 - 38 JOHN STREET WC1N 2AT
TYPE: PL - BALCONIES APPLICATION
Existing Elevation
East Courtyard / Section CC

REV	DATE	DESCRIPTION	BY	CHKD
P01	23.03.09	PLANNING	JF	GE

Scale: 1:50
 1 5

Copyright reserved. All rights reserved. All dimensions to be confirmed on site. Information contained within this drawing is the sole copyright of AEM Studio Ltd and is not to be reproduced without permission. AEM are to be notified immediately of any discrepancies.