


- NOTES:**
- Drawing based upon the formal survey information issued by Premier Surveys, dated 06.11.2007
 - Information to read in conjunction with Structural Engineer and MEP Engineer package information
 - All levels indicated as height above Ordnance Survey Datum
 - All dimensions subject to a tolerance of +/-5mm.

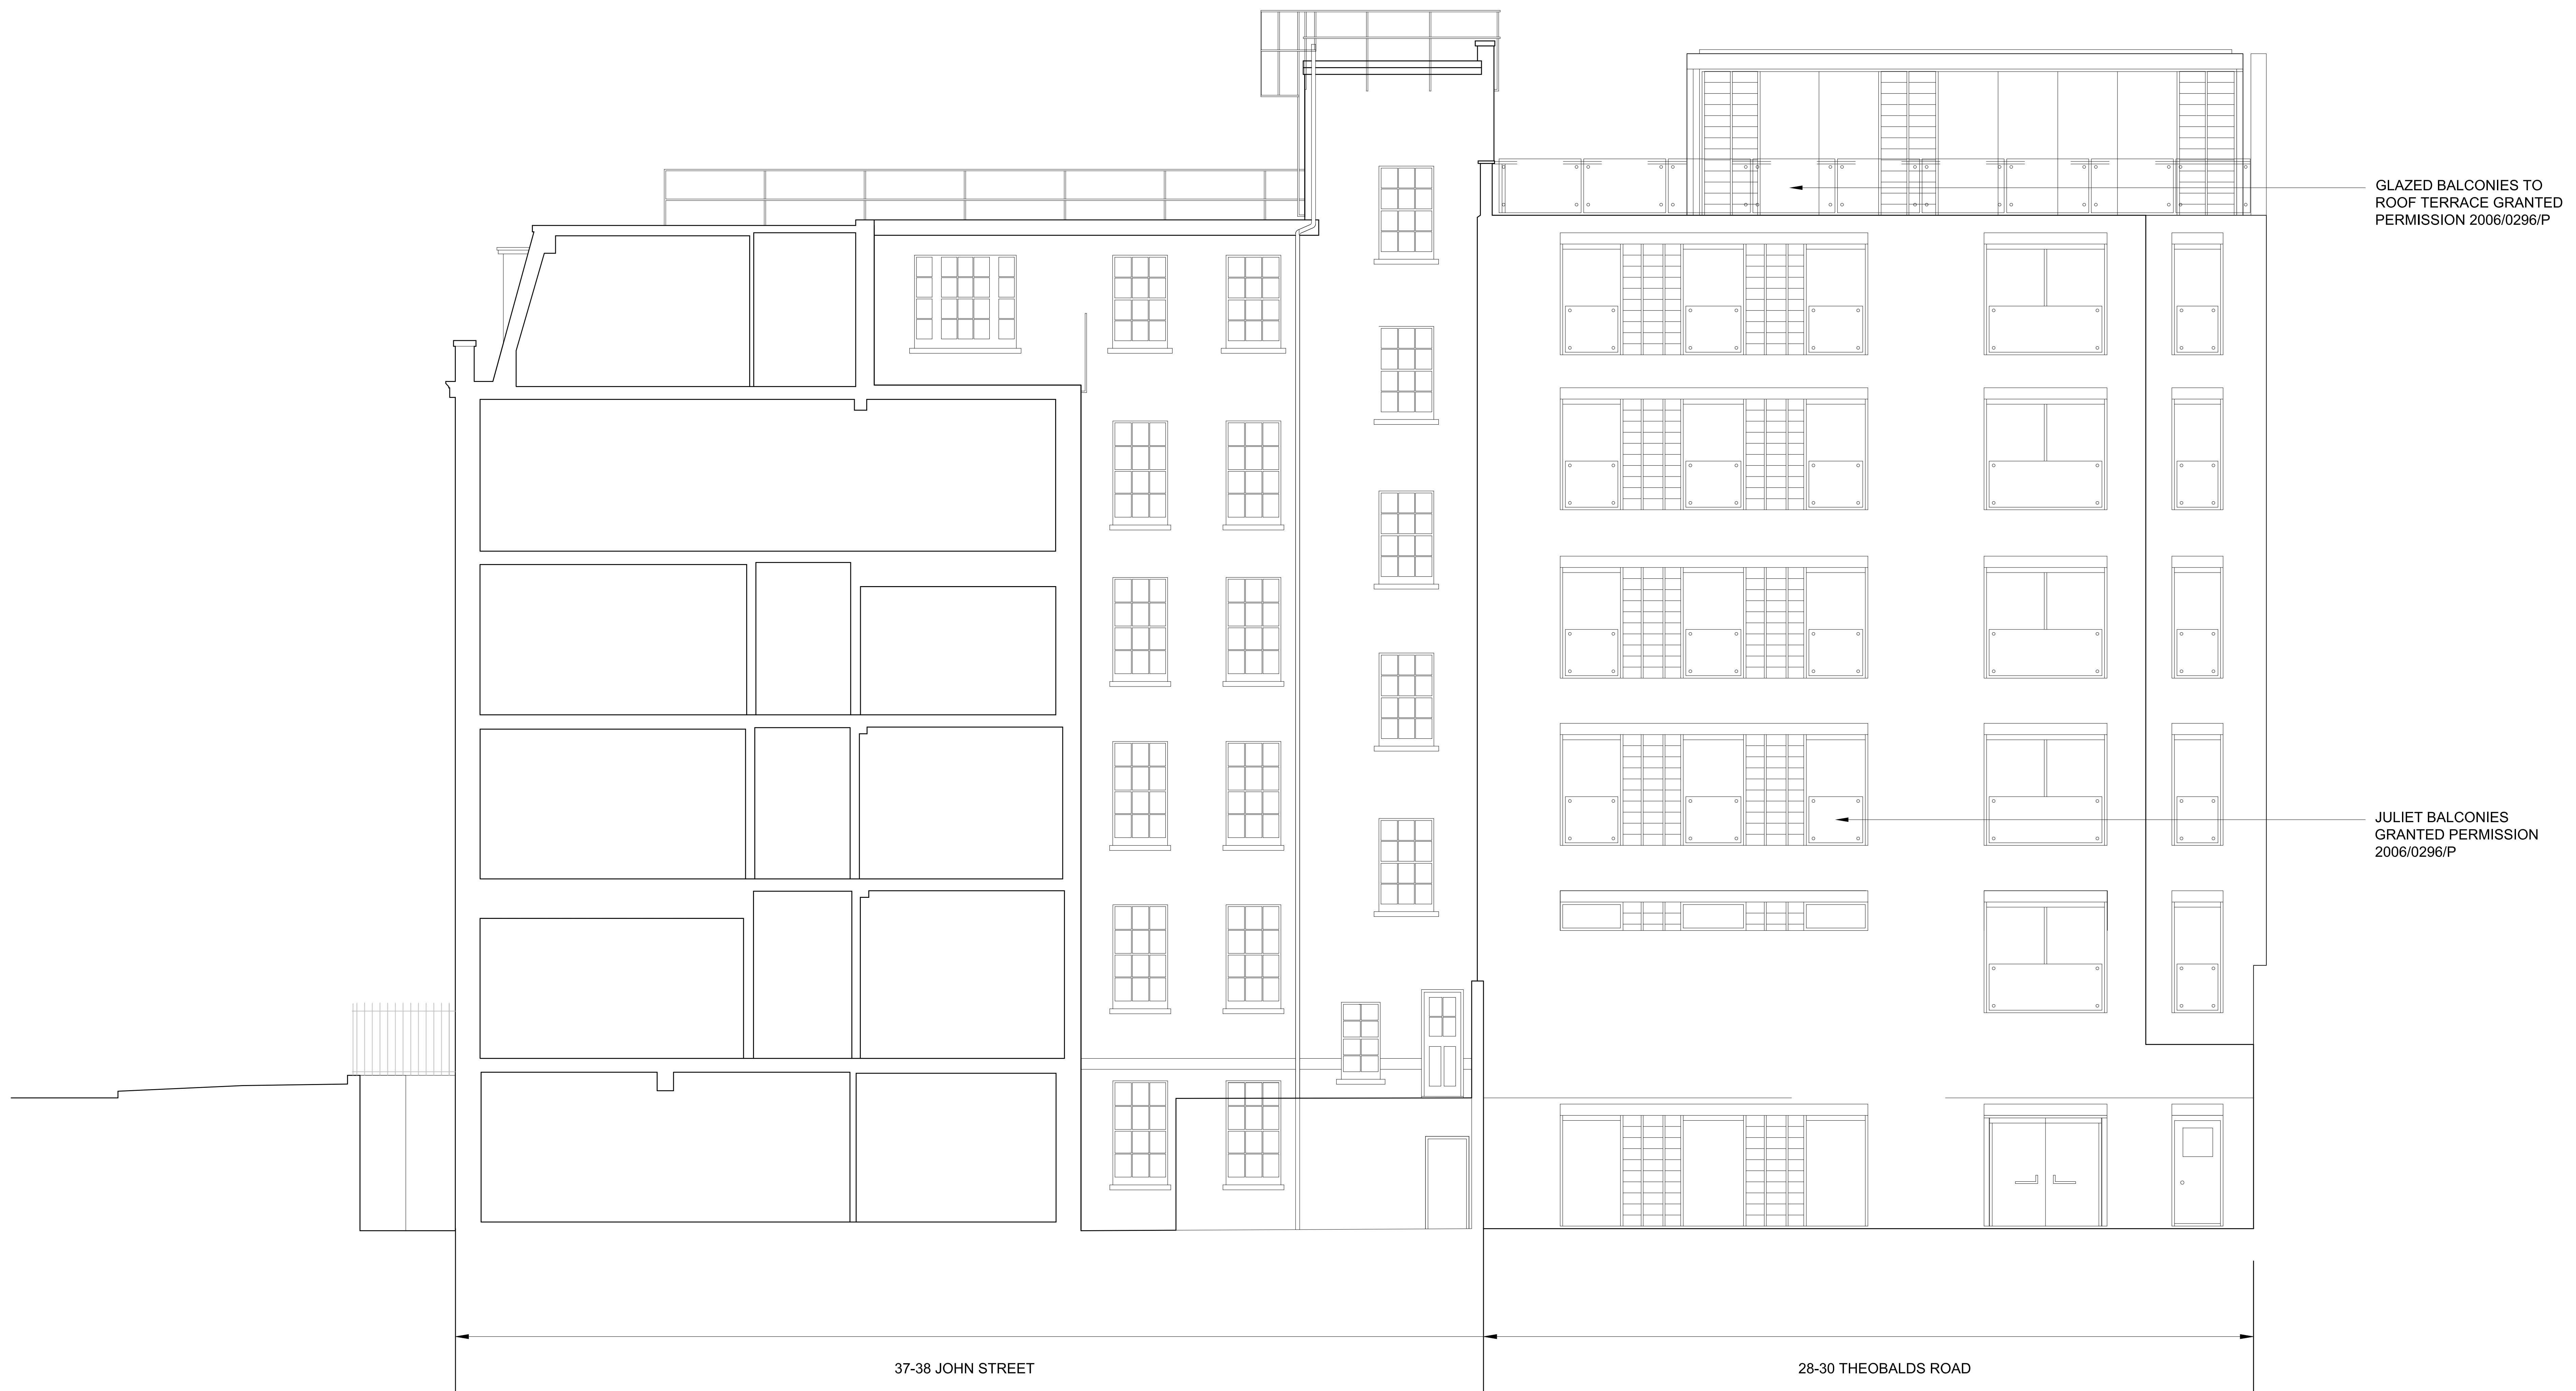

GLAZED BALCONIES TO
ROOF TERRACE GRANTED
PERMISSION 2006/0296/P

JULIET BALCONIES
GRANTED PERMISSION
2006/0296/P

37-38 JOHN STREET

28-30 THEOBALDS ROAD

REV: P01 Planning DATE: 26.10.08

AEM
ACSM Studio Ltd
GAP House
36-37 Long Lane
London
EC1A 9EA
T: 020 7796 1999
F: 020 7796 2999
muk@a-em.com

TITLE		CONQUEST HOUSE	
ADDRESS		37 - 38 JOHN STREET WC1N 2AT	
TYPE		PL - BALCONIES APPLICATION	
DESCRIPTION		Proposed Elevation South Courtyard / Section BB	
REF	DATE	BY	CHKD
P01	PLANNING	23.03.09	GE



All rights reserved. All information to be confirmed on site. No liability is accepted for any errors. All dimensions are to be indicated on drawings. A/CAD are to be marked accordingly on drawings.