


NOTES:

- Drawing based upon the formal survey information issued by Premier Surveys, dated 06.11.2007
- Information to read in conjunction with Structural Engineer and MEP Engineer package information
- All levels indicated as height above Ordnance Survey Datum
- All dimensions subject to a tolerance of +/-5mm.

REVISIONS

| | | | |
|-----|----------|----------|----|
| REV | NO. | DATE | BY |
| P01 | PLANNING | 09.03.09 | |

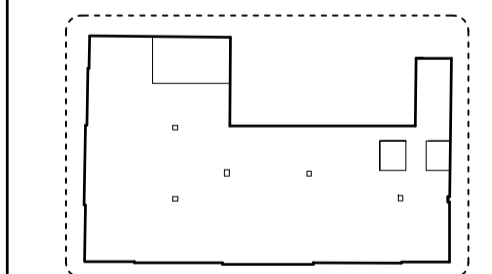

AEM Studio Ltd
 CAP House
 5-12 Long Lane
 London
 EC1A 9HA
 T : 020 7796 1999
 F : 020 7796 2999
 mail@a-em.com
 ©

TITLE
CONQUEST HOUSE
 37 - 38 JOHN STREET WC1N 2AT

DWG NO.
PL - HOARDING APPLICATION
 GA Plan
 Proposed Hoarding
 Ground Floor

| | | | |
|---------|-------------|------------|----------|
| JOB NO. | DWG NO. | SCALE @ A1 | DRAWN BY |
| 0729 | 0729-PL-115 | 1:100 | PO |

| | | | |
|-----|----------|----------|------------|
| REV | STATUS | DATE | CHECKED BY |
| P01 | PLANNING | 04.03.09 | AJ |

Do not scale from this drawing
 All dimensions to be confirmed on site
 Information contained within this drawing is the sole copyright of AEM
 Studio Ltd and is not to be reproduced without permission
 AEM are to be notified immediately of any discrepancies

- NOTES:**
- Drawing based upon the formal survey information issued by Premier Surveys, dated 06.11.2007
 - Information to read in conjunction with Structural Engineer and MEP Engineer package information
 - All levels indicated as height above Ordnance Survey Datum
 - All dimensions subject to a tolerance of +1.5mm.



JOHN STREET PART ELEVATION - INCLUDING PAVEMENT LEVEL



JOHN STREET ELEVATION - INCLUDING SECTION THROUGH

REVISIONS:
 P02 Planning - Graphic added plus access door to lightwell 21.04.09
 P01 Planning 09.03.09

AEM
 AEM Studio Ltd
 CAP House
 39-51 Long Lane
 London
 EC1A 9JA
 T: 020 7796 1999
 F: 020 7796 2999
 info@aem.com
 ID

TITLE CONQUEST HOUSE
 37 - 38 JOHN STREET WC1N 2AT

DATE 0729
DATE 0729-PL-116
SCALE 1:50
STATUS PLANNING
DATE 04.03.09
DESIGNED BY PO
CHECKED BY AJ



Do not scale from this drawing. All dimensions to be confirmed on site. Information contained within this drawing is the sole copyright of AEM. Details L1E and L2E are not to be reproduced without permission. AEM are to be notified immediately of any discrepancies.

NOTES:

- Drawing based upon the formal survey information issued by Premier Surveys, dated 06.11.2007
- Information to read in conjunction with Structural Engineer and MEP Engineer package information
- All levels indicated as height above Ordnance Survey Datum
- All dimensions subject to a tolerance of +/-5mm.




JOHN STREET ELEVATION - INCLUDING SECTION THROUGH



JOHN STREET PART ELEVATION - INCLUDING PAVEMENT LEVEL FENCE

REVISIONS

| | | | |
|-----|--|------|----------|
| P02 | Planning - Graphic added plus access door to lightwell | DATE | 21.04.09 |
| P01 | Planning | DATE | 09.03.09 |

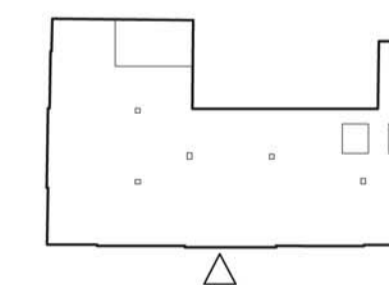

AEM Studio Ltd
 CAP House
 9-12 Long Lane
 London
 EC1A 9HA
 T : 020 7796 1999
 F : 020 7796 2999
 mail@a-em.com
 ©

TITLE
CONQUEST HOUSE
37 - 38 JOHN STREET WC1N 2AT

DWG
PL - HOARDING APPLICATION

Existing GA Elevation
 John Street

| | | | |
|---------|-------------|------------|----------|
| JOB NO. | DWG NO. | SCALE @ A1 | DRAWN BY |
| 0729 | 0729-PL-113 | 1:100 | PO |

| | | | |
|-----|----------|----------|------------|
| REV | STATUS | DATE | CHECKED BY |
| P02 | PLANNING | 04.03.09 | AJ |

Do not scale from this drawing
 All dimensions to be confirmed on site
 Information contained within this drawing is the sole copyright of A-EM
 Studio Ltd and is not to be reproduced without permission
 A-EM are to be notified immediately of any discrepancies



- NOTES:**
- Drawing based upon the formal survey information issued by Premier Surveys, dated 06.11.2007
 - Information to read in conjunction with Structural Engineer and MEP Engineer package information
 - All levels indicated as height above Ordnance Survey Datum
 - All dimensions subject to a tolerance of +1.5mm.




THEOBALDS ROAD PART ELEVATION - INCLUDING PAVEMENT LEVEL



THEOBALDS ROAD ELEVATION - INCLUDING SECTION THROUGH

REVISED: P02 Planning - Graphic added DATE: 21.04.09
P01 Planning DATE: 09.03.09

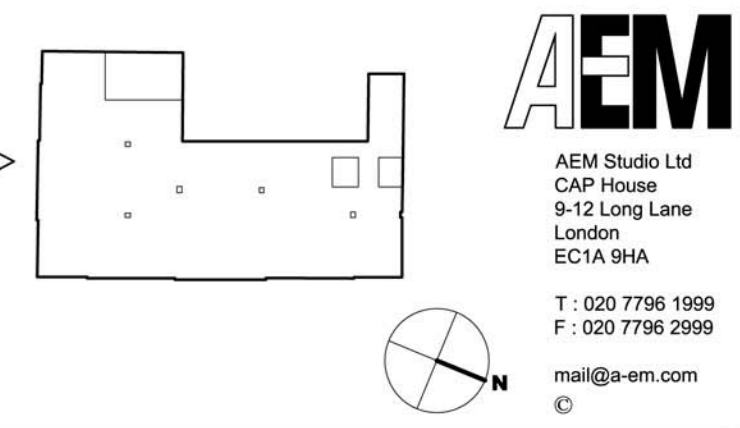


TITLE: CONQUEST HOUSE
37 - 38 JOHN STREET WC1N 2AT
DRAWN: PL - HOARDING APPLICATION
GA Elevation
Proposed Hoarding
Theobalds Road

| REV | DATE | STATUS | PLANNING | DATE | 04.03.09 | DESIGNED BY | PO |
|------|-------------|-------------|----------|----------|----------|-------------|----|
| 0729 | 0729-PL-117 | 0729-PL-117 | 1:50 | | | | |
| P02 | | PLANNING | | 04.03.09 | | | AJ |



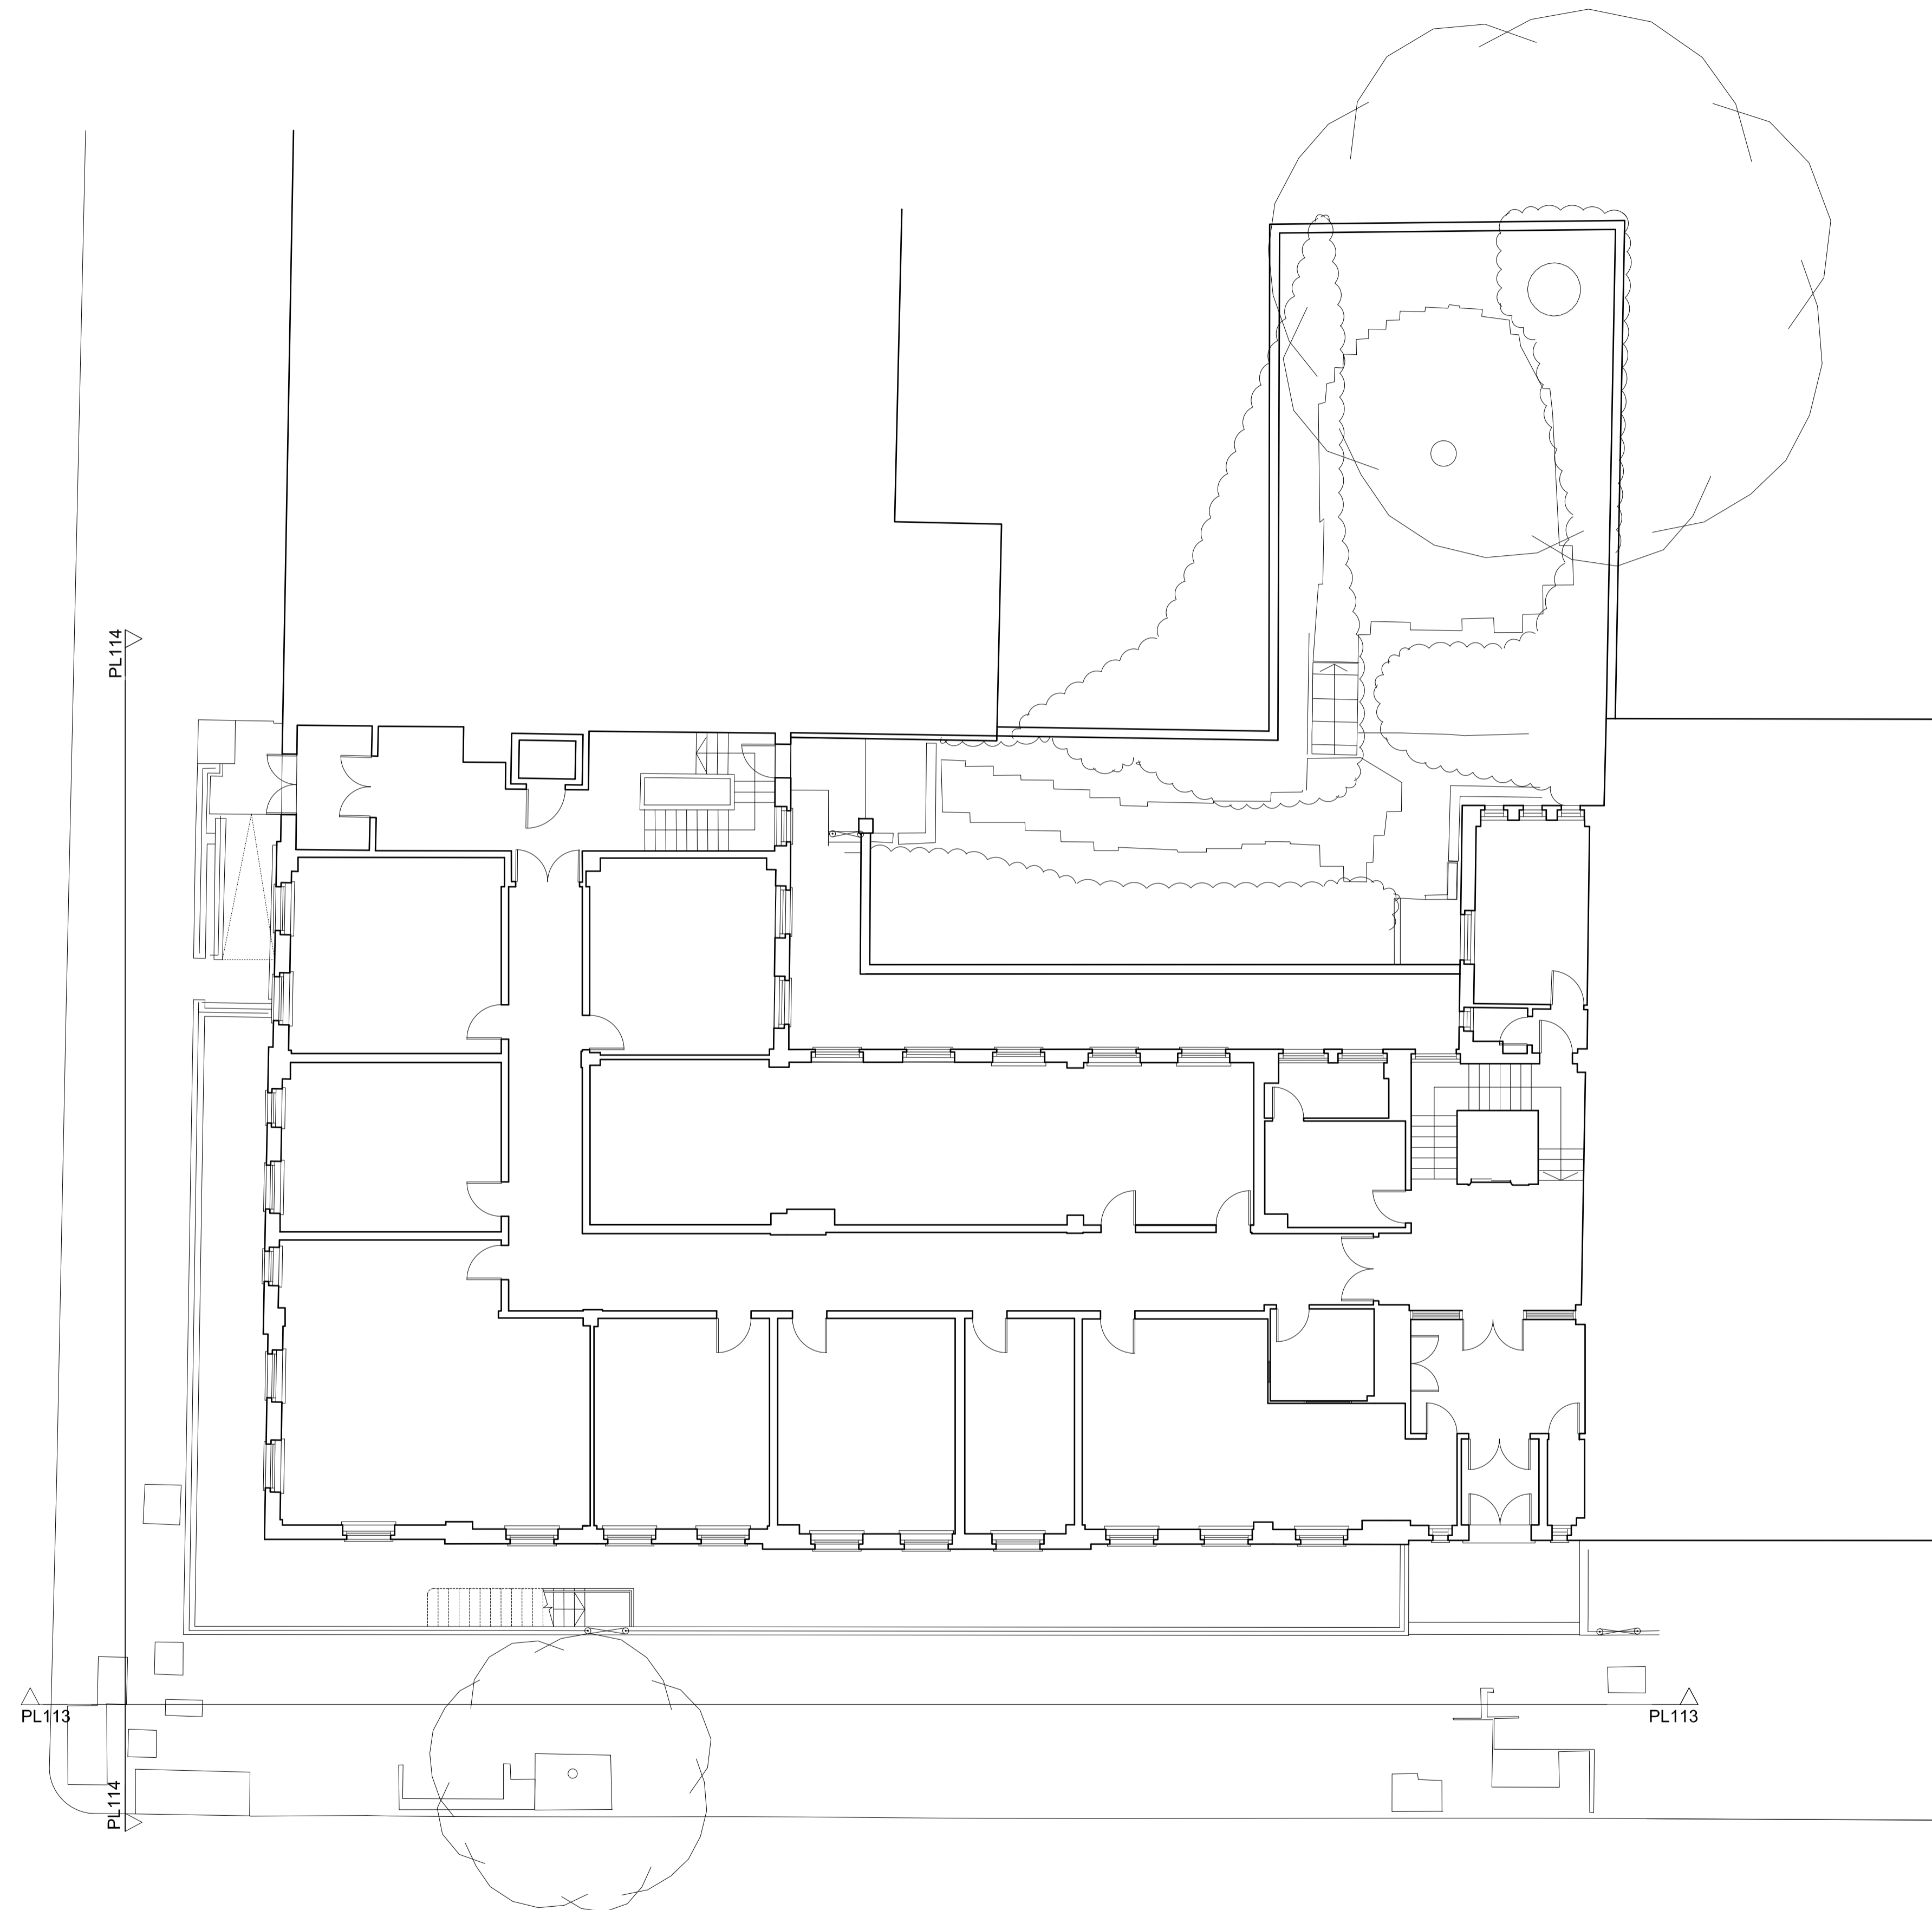

All rights reserved from this drawing. All dimensions to be performed on site. Information contained within this drawing is the sole copyright of AEM. Study this and do not be reproduced without permission. AEM are to be held responsible for any discrepancies.



NOTES:


- Drawing based upon the formal survey information issued by Premier Surveys, dated 06.11.2007
- Information to read in conjunction with Structural Engineer and MEP Engineer package information
- All levels indicated as height above Ordnance Survey Datum
- All dimensions subject to a tolerance of +/-5mm.

-  EXISTING CONSTRUCTION
-  PROPOSED CONSTRUCTION


REVISIONS

P01 Planning

DATE 09.03.09

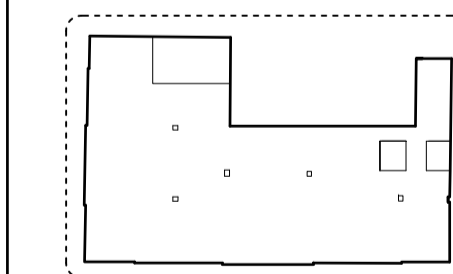

AEM Studio Ltd
 CAP House
 9-12 Long Lane
 London
 EC1A 9HA
 T : 020 7796 1999
 F : 020 7796 2999
 mail@a-em.com
 ©

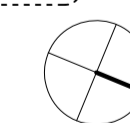

TITLE **CONQUEST HOUSE**
 37 - 38 JOHN STREET WC1N 2AT

DWGS **PL - HOARDING APPLICATION**

Existing GA Plan
 Ground Floor


JOB NO. 0729 DWG NO. 0729-PL-112 SCALE @ A1 1:100 DRAWN BY PO

REV P01 STATUS PLANNING DATE 04.03.09 CHECKED BY AJ

Do not scale from this drawing
 All dimensions to be confirmed on site
 Information contained within this drawing is the sole copyright of AEM
 Studio Ltd and is not to be reproduced without permission
 AEM are to be notified immediately of any discrepancies



- NOTES:**
- Drawing based upon the formal survey information issued by Premier Surveys, dated 06.11.2007
 - Information to read in conjunction with Structural Engineer and MEP Engineer package information
 - All levels indicated as height above Ordnance Survey Datum
 - All dimensions subject to a tolerance of +/-5mm.

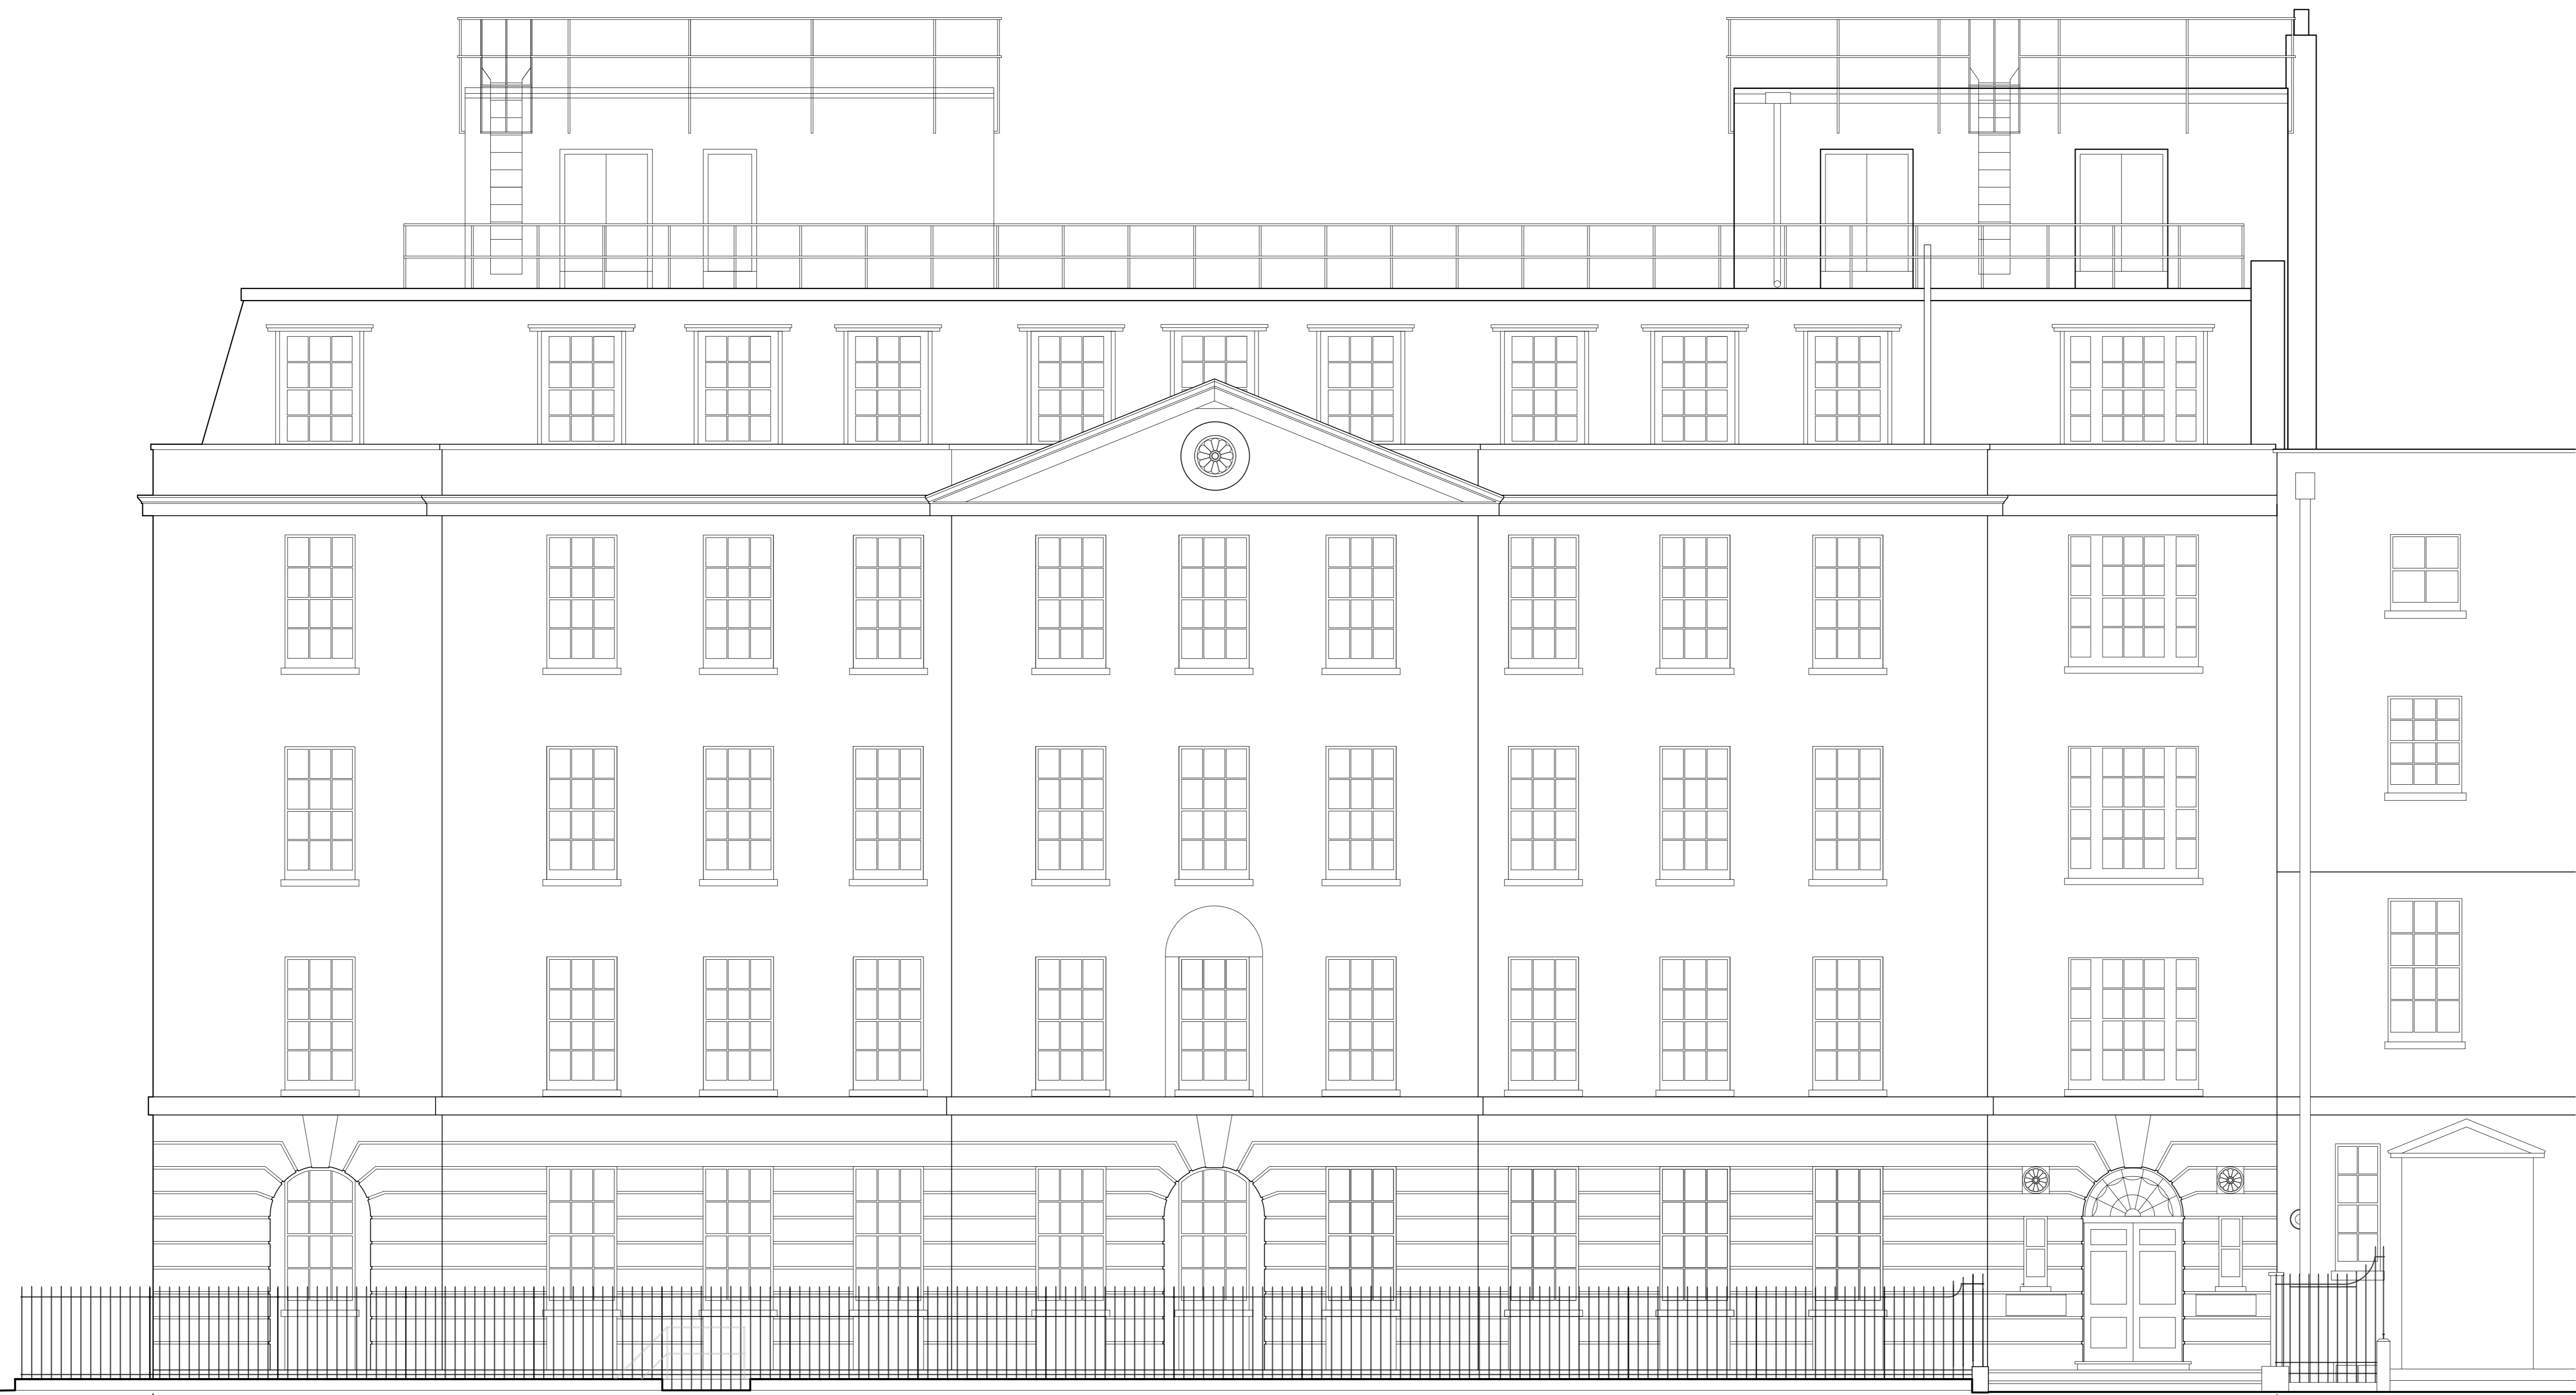


THEOBALDS ROAD

37-38 JOHN STREET

36 JOHN STREET

JOHN STREET PART ELEVATION - INCLUDING PAVEMENT LEVEL FENCE

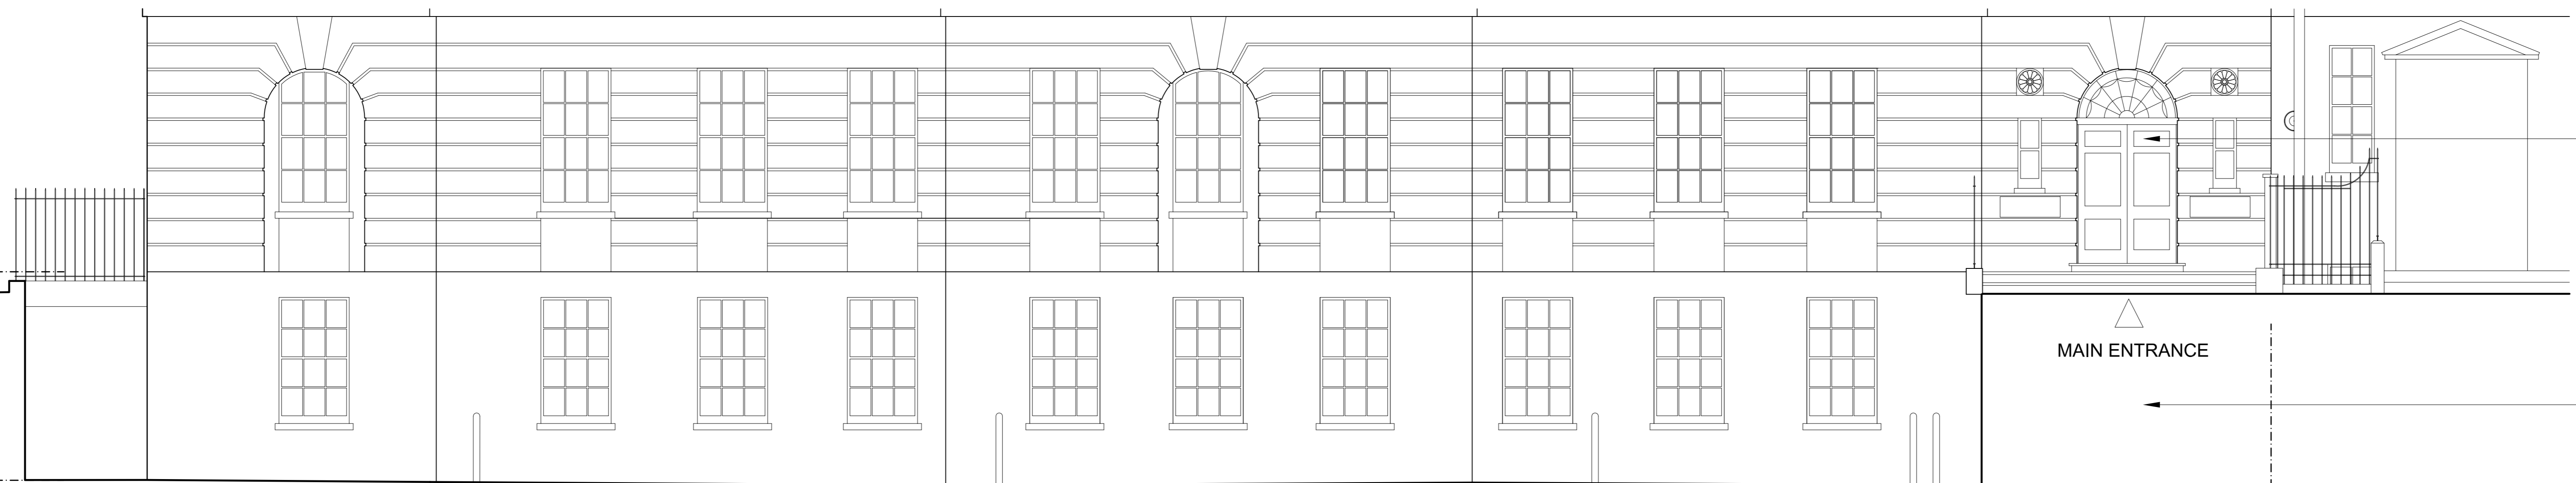

THEOBALDS ROAD

37-38 JOHN STREET

36 JOHN STREET


JOHN STREET ELEVATION - INCLUDING SECTION THROUGH

EXISTING SOLID TIMBE DOOR TO EXISTING EN

MAIN ENTRANCE

EDF SUBSTATION SITU. ENTRANCE STEPS

REVISED P01 Planning DATE xx.03.09

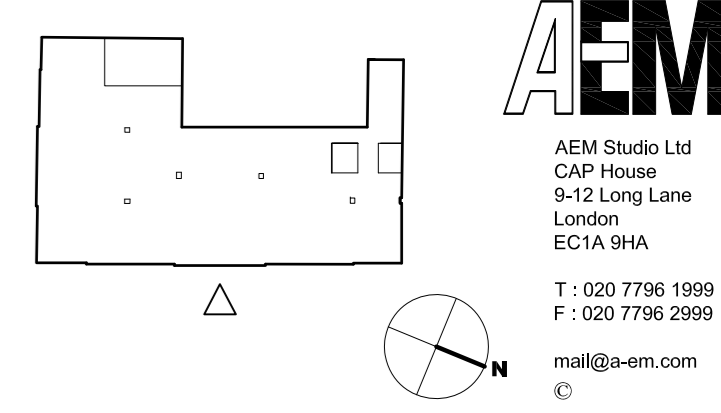


CONQUEST HOUSE
37 - 38 JOHN STREET WC1N 2AT

PL - HOARDING APPLICATION

Existing GA Elevation
John Street Elevation


| | | | | | |
|-------|------|-------------|-----------|----------|----|
| NO/NO | 0729 | 0729-PL-113 | SCALE @ P | 1:50 | PO |
| REV | P01 | PLANNING | DATE | 04.03.09 | AJ |

Do not scale from this drawing. All dimensions to be confirmed on site. Reproduce contents with this drawing to the sole copyright of AEM. Study List and not to be reproduced without permission. AEM are to be notified immediately of any discrepancies.

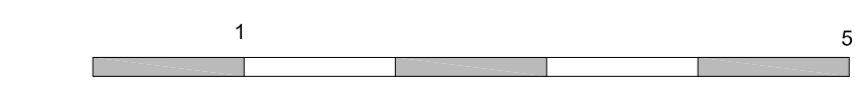


NOTES:

- Drawing based upon the formal survey information issued by Premier Surveys, dated 06.11.2007
- Information to read in conjunction with Structural Engineer and MEP Engineer package information
- All levels indicated as height above Ordnance Survey Datum
- All dimensions subject to a tolerance of +/-5mm.

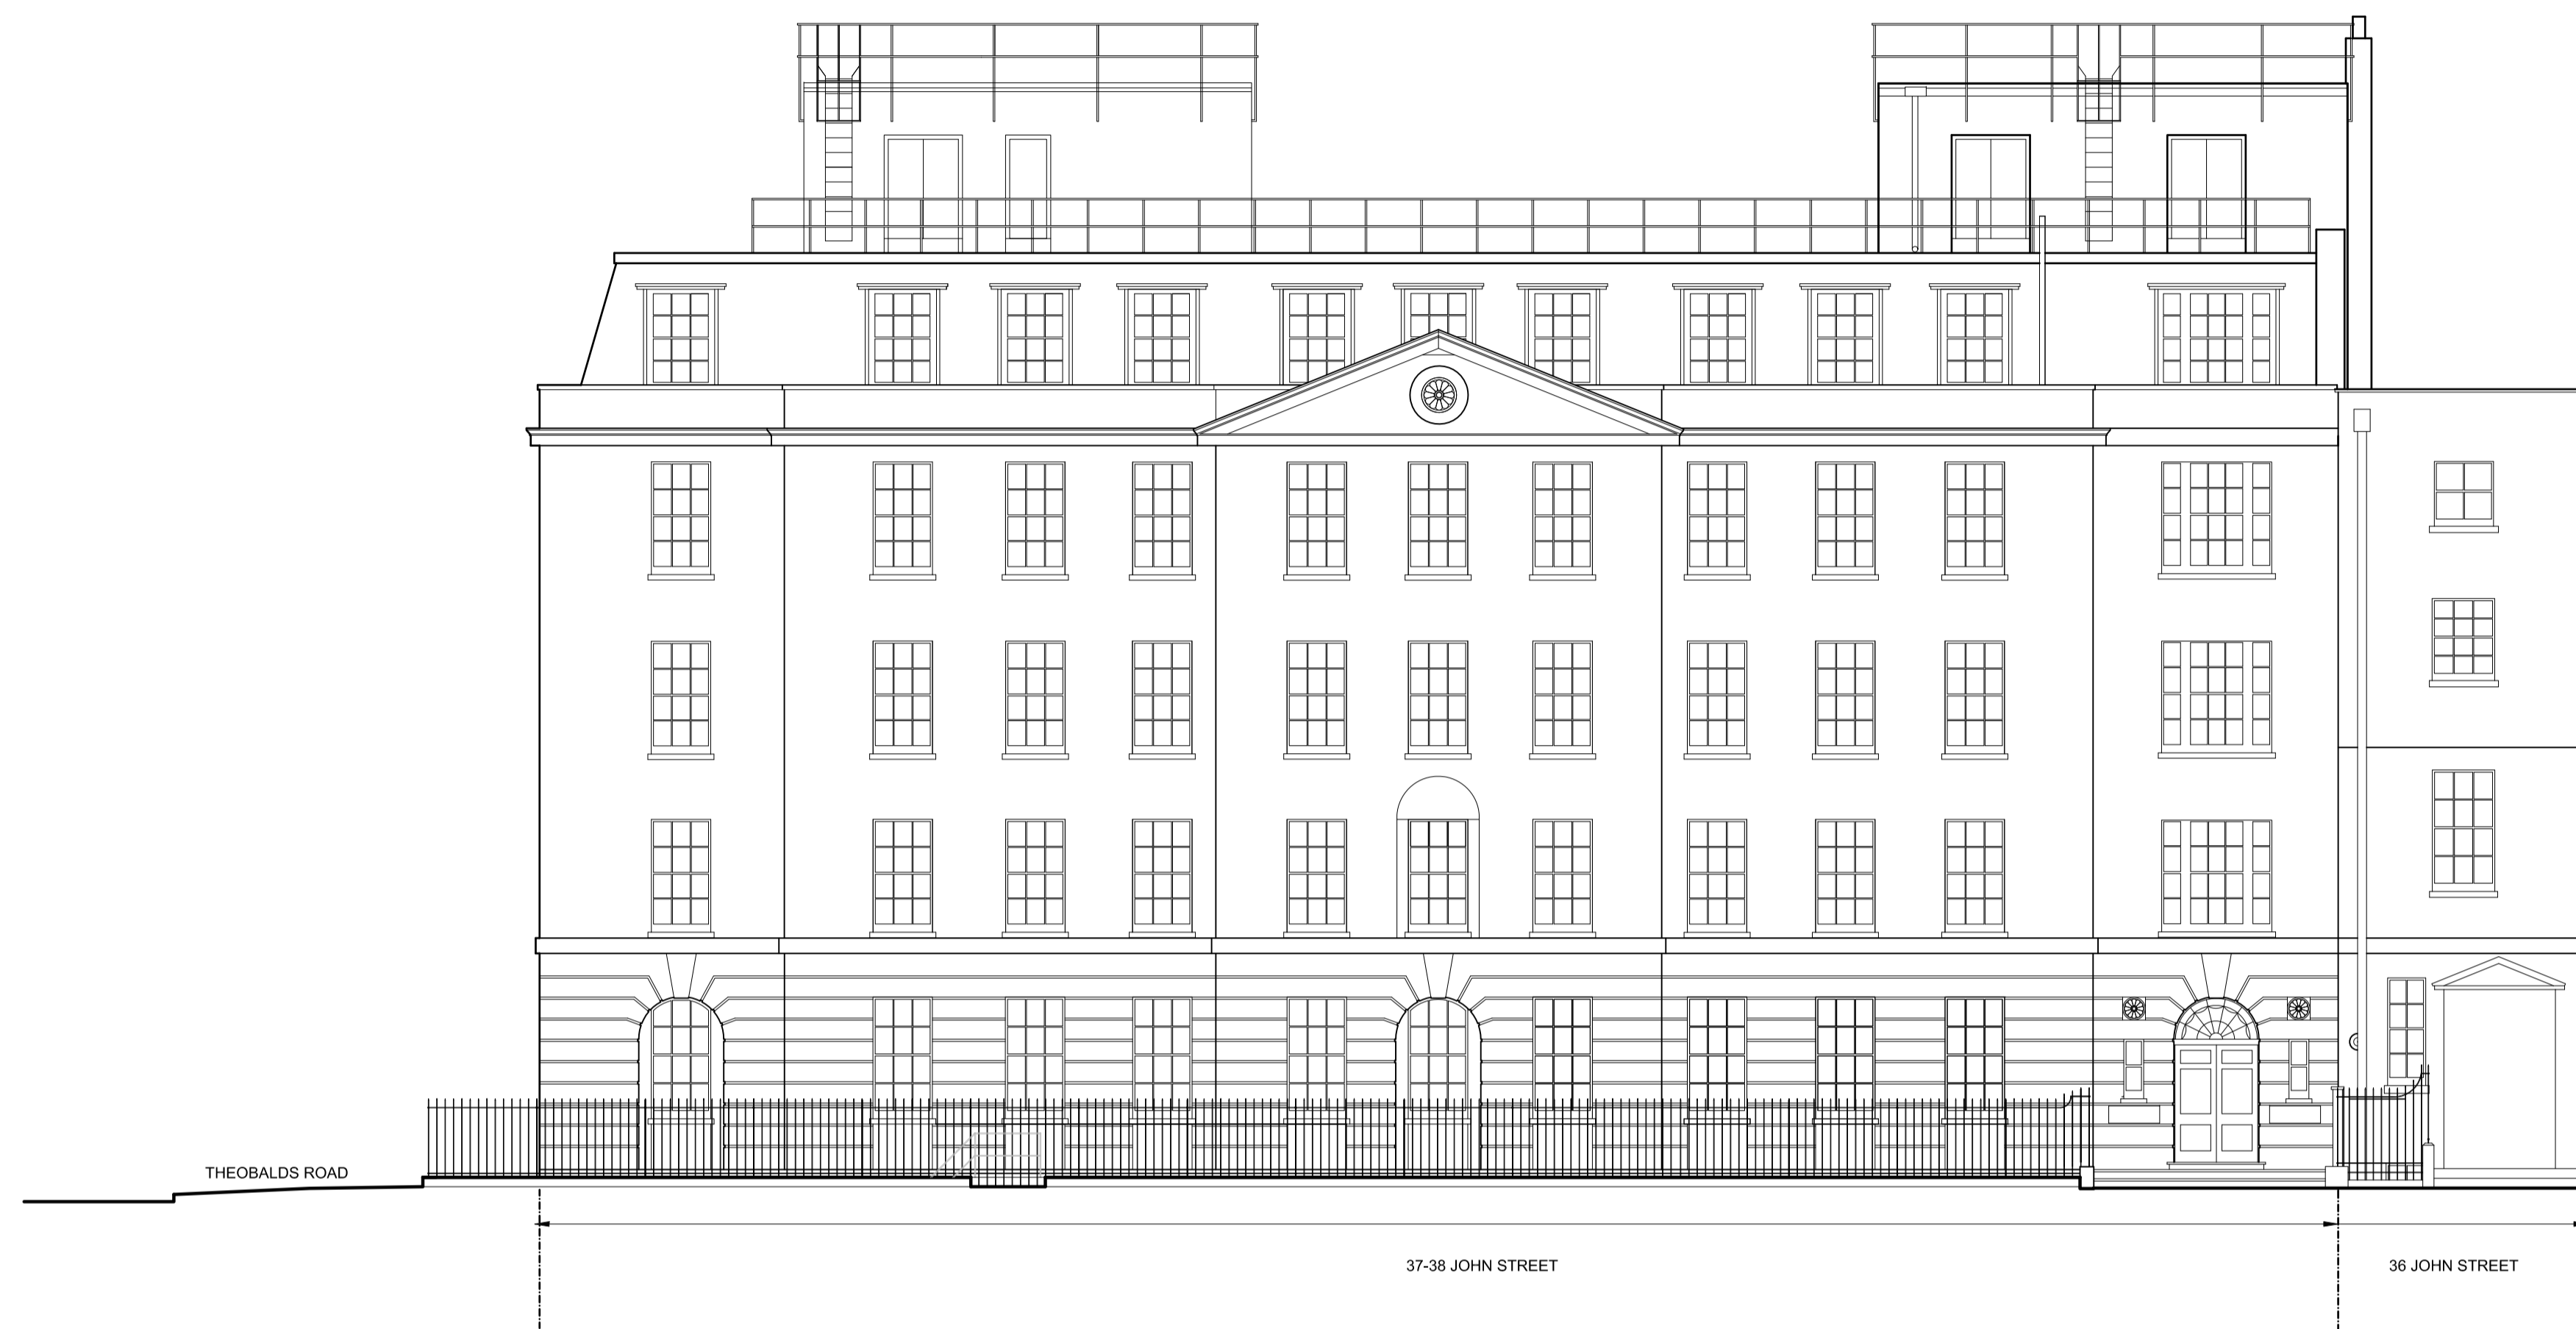

JOHN STREET ELEVATION - INCLUDING SECTION THROUGH

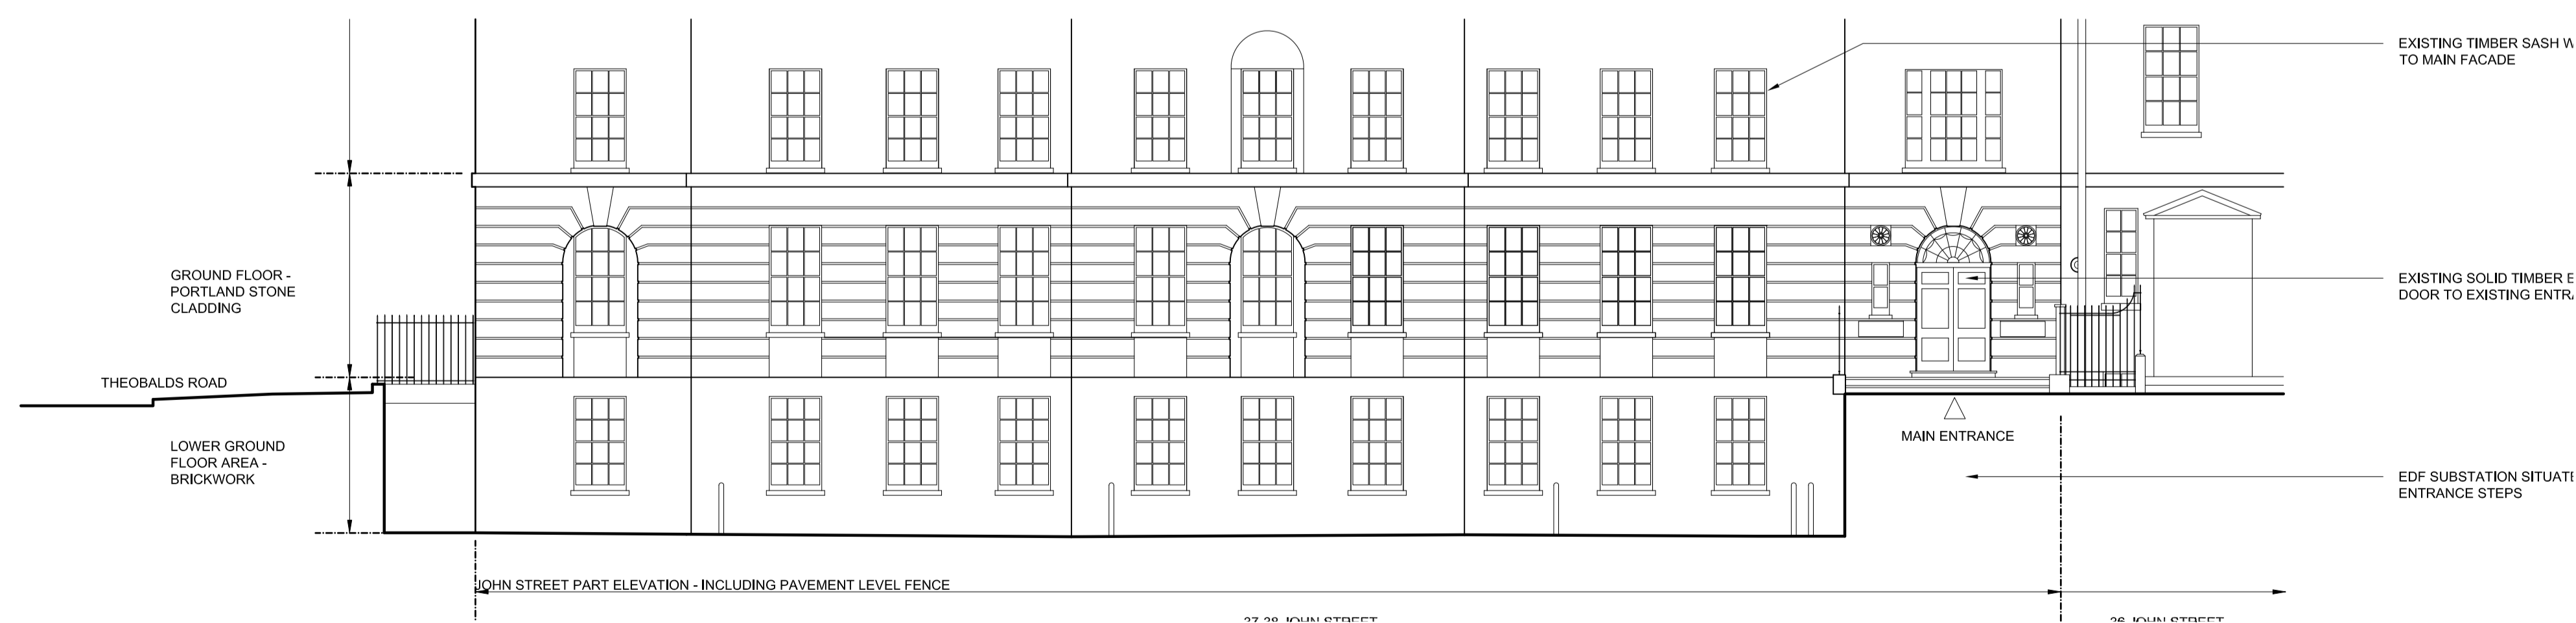


JOHN STREET PART ELEVATION - INCLUDING PAVEMENT LEVEL FENCE

REVISIONS

P01 Planning

DATE 09.03.09

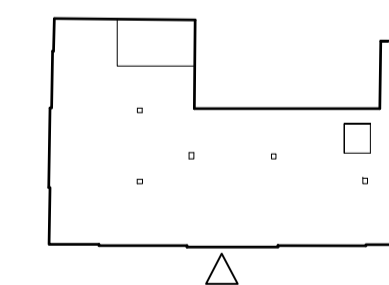

AEM Studio Ltd
CAP House
9-12 Long Lane
London
EC1A 9HA
T : 020 7796 1999
F : 020 7796 2999
mail@a-em.com
©


TITLE
CONQUEST HOUSE
37 - 38 JOHN STREET WC1N 2AT

DWG
PL - HOARDING APPLICATION

Existing GA Elevation
John Street

| JOB NO. | DWG NO. | SCALE @ A1 | DATE | STATUS | DATE | CHECKED BY | DRAWN BY |
|---------|-------------|------------|----------|----------|----------|------------|----------|
| 0729 | 0729-PL-113 | 1:100 | 04.03.09 | PLANNING | 04.03.09 | AJ | PO |

Do not scale from this drawing
All dimensions to be confirmed on site
Information contained within this drawing is the sole copyright of AEM
Studio Ltd and is not to be reproduced without permission
AEM are to be notified immediately of any discrepancies

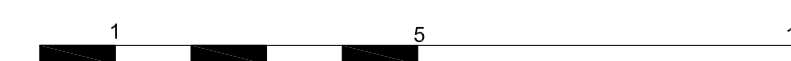



28-30 THEOBALDS ROAD

24-26 THEOBALDS ROAD

THEOBALDS ROAD PART ELEVATION - INCLUDING PAVEMENT LEVEL FENCE



28-30 THEOBALDS ROAD


GROUND FLOOR -
PORTLAND STONE
CLADDING

LOWER GROUND
FLOOR AREA -
BRICKWORK

THEOBALDS ROAD ELEVATION - INCLUDING SECTION THROUGH

- NOTES:
- Drawing based upon the formal survey information issued by Premier Surveys, dated 06.11.2007
 - Information to read in conjunction with Structural Engineer and MEP Engineer package information
 - All levels indicated as height above Ordnance Survey Datum
 - All dimensions subject to a tolerance of +/-5mm.

REVISIONS: P01 Planning DATE 09.03.09

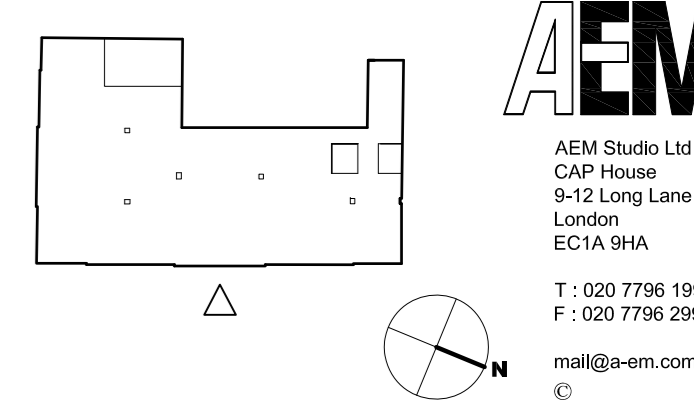

CONQUEST HOUSE
37 - 38 JOHN STREET WC1N 2AT

PL - HOARDING APPLICATION
Existing GA Elevation
Theobalds Road



| | | | | | |
|-----|------|-------------|------------|----------|----|
| NO. | 0729 | 0729-PL-114 | SCALE @ A0 | 1:50 | PO |
| REV | P01 | PLANNING | DATE | 04.03.09 | AJ |



All rights reserved. All information to be confirmed on site. Information contained within this drawing is the sole copyright of AEM. Study List and do not to be reproduced without permission. AEM are to be notified immediately of any discrepancies.

NOTES:

- Drawing based upon the formal survey information issued by Premier Surveys, dated 06.11.2007
- Information to read in conjunction with Structural Engineer and MEP Engineer package information
- All levels indicated as height above Ordnance Survey Datum
- All dimensions subject to a tolerance of +/-5mm.

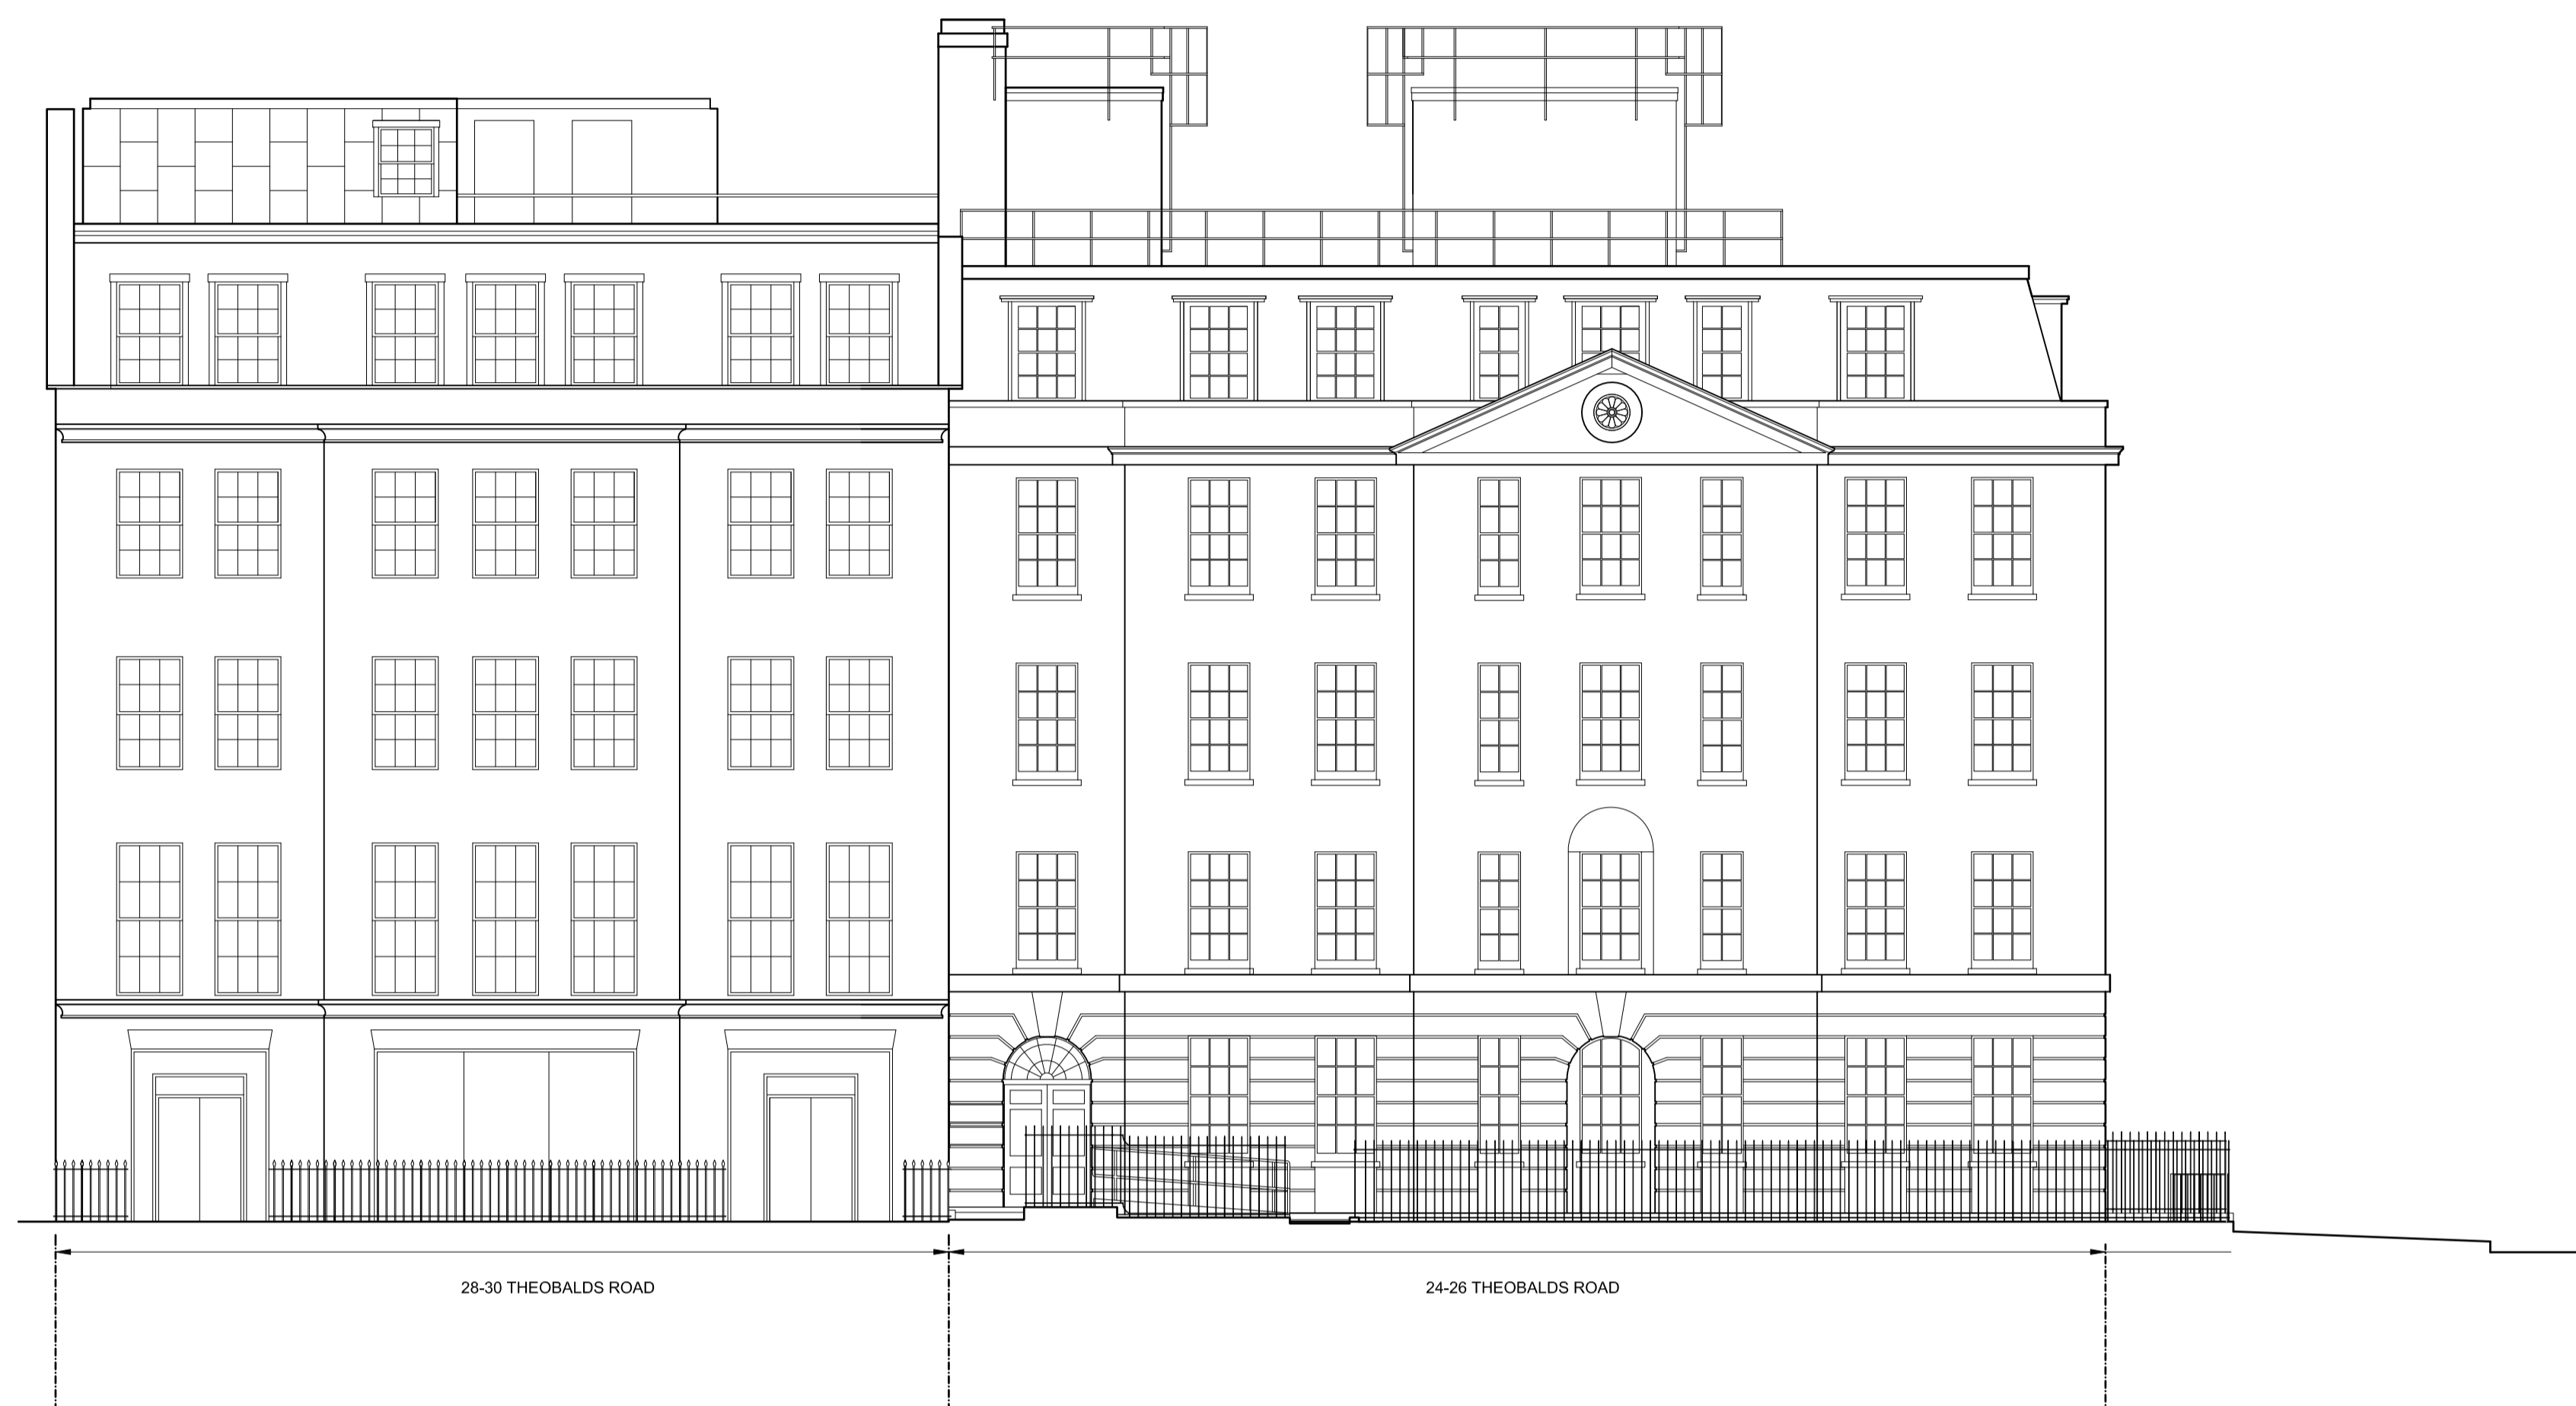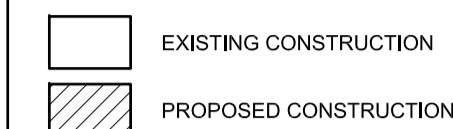

THEOBALDS ROAD ELEVATION - INCLUDING SECTION THROUGH




THEOBALDS ROAD PART ELEVATION - INCLUDING PAVEMENT LEVEL FENCE




REVISIONS
P01 Planning

DATE
09.03.09

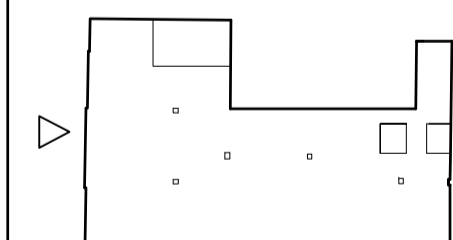

AEM Studio Ltd
CAP House
9-12 Long Lane
London
EC1A 9HA
T : 020 7796 1999
F : 020 7796 2999
mail@a-em.com
©

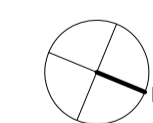

TITLE
CONQUEST HOUSE
37 - 38 JOHN STREET WC1N 2AT

DWG NO. PL - HOARDING APPLICATION

Existing GA Elevation
Theobalds Road

JOB NO. 0729 DWG NO. 0729-PL-114 SCALE @ A1 1:100 DRAWN BY PO

REV P01 STATUS PLANNING DATE 04.03.09 CHECKED BY AJ

Do not scale from this drawing
All dimensions to be confirmed on site
Information contained within this drawing is the sole copyright of AEM
Studio Ltd and is not to be reproduced without permission
AEM are to be notified immediately of any discrepancies