


RECEIVED
23 APR 2019

Tree Protection Plan

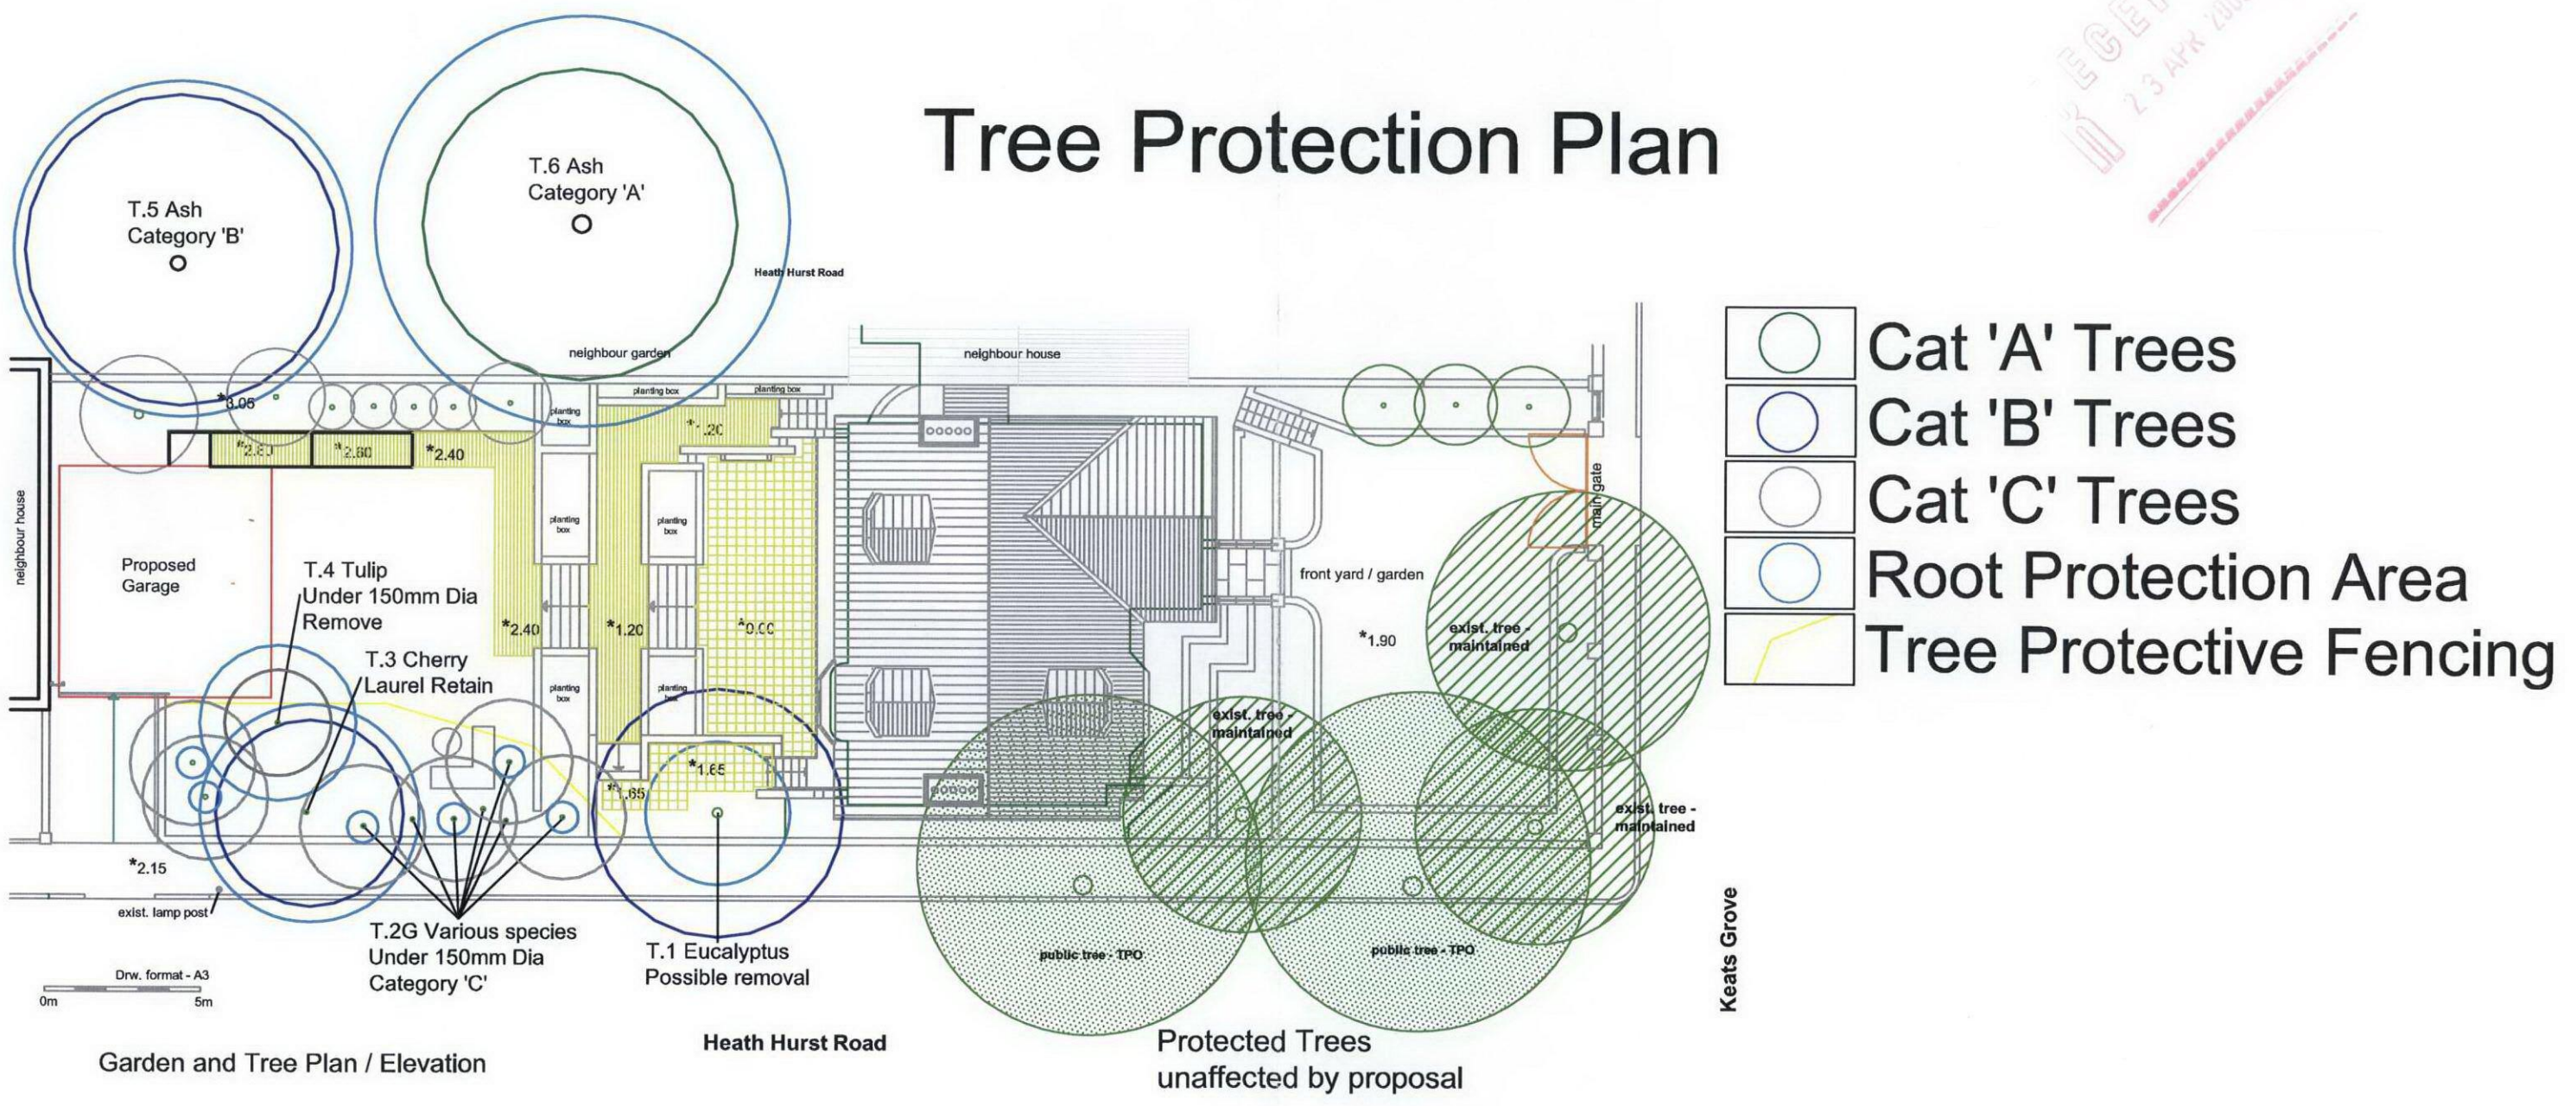

-  Cat 'A' Trees
-  Cat 'B' Trees
-  Cat 'C' Trees
-  Root Protection Area
-  Tree Protective Fencing

Garden and Tree Plan / Elevation

Heath Hurst Road

Protected Trees unaffected by proposal

Keats Grove