


Rev	Date	Description
A	16-12-2008	Entrance lobby revised.
B	13-02-2009	Construction Issue.

- ① Granite Paving - NBS Ref: Q25 - 115
- ② Reinforced Granite Aggregate Paving - NBS Ref: Q25 - 125.
- ③ Existing Paving Retained - NBS Ref: Q25 - 109.
- ④ Existing Tarmac Resurfaced - NBS Ref: Q22 - 150.
- ⑤ New Tarmac - NBS Ref: Q22 - 140.
- ⑥ Tactile Paving - NBS Ref: Q25 - 126.

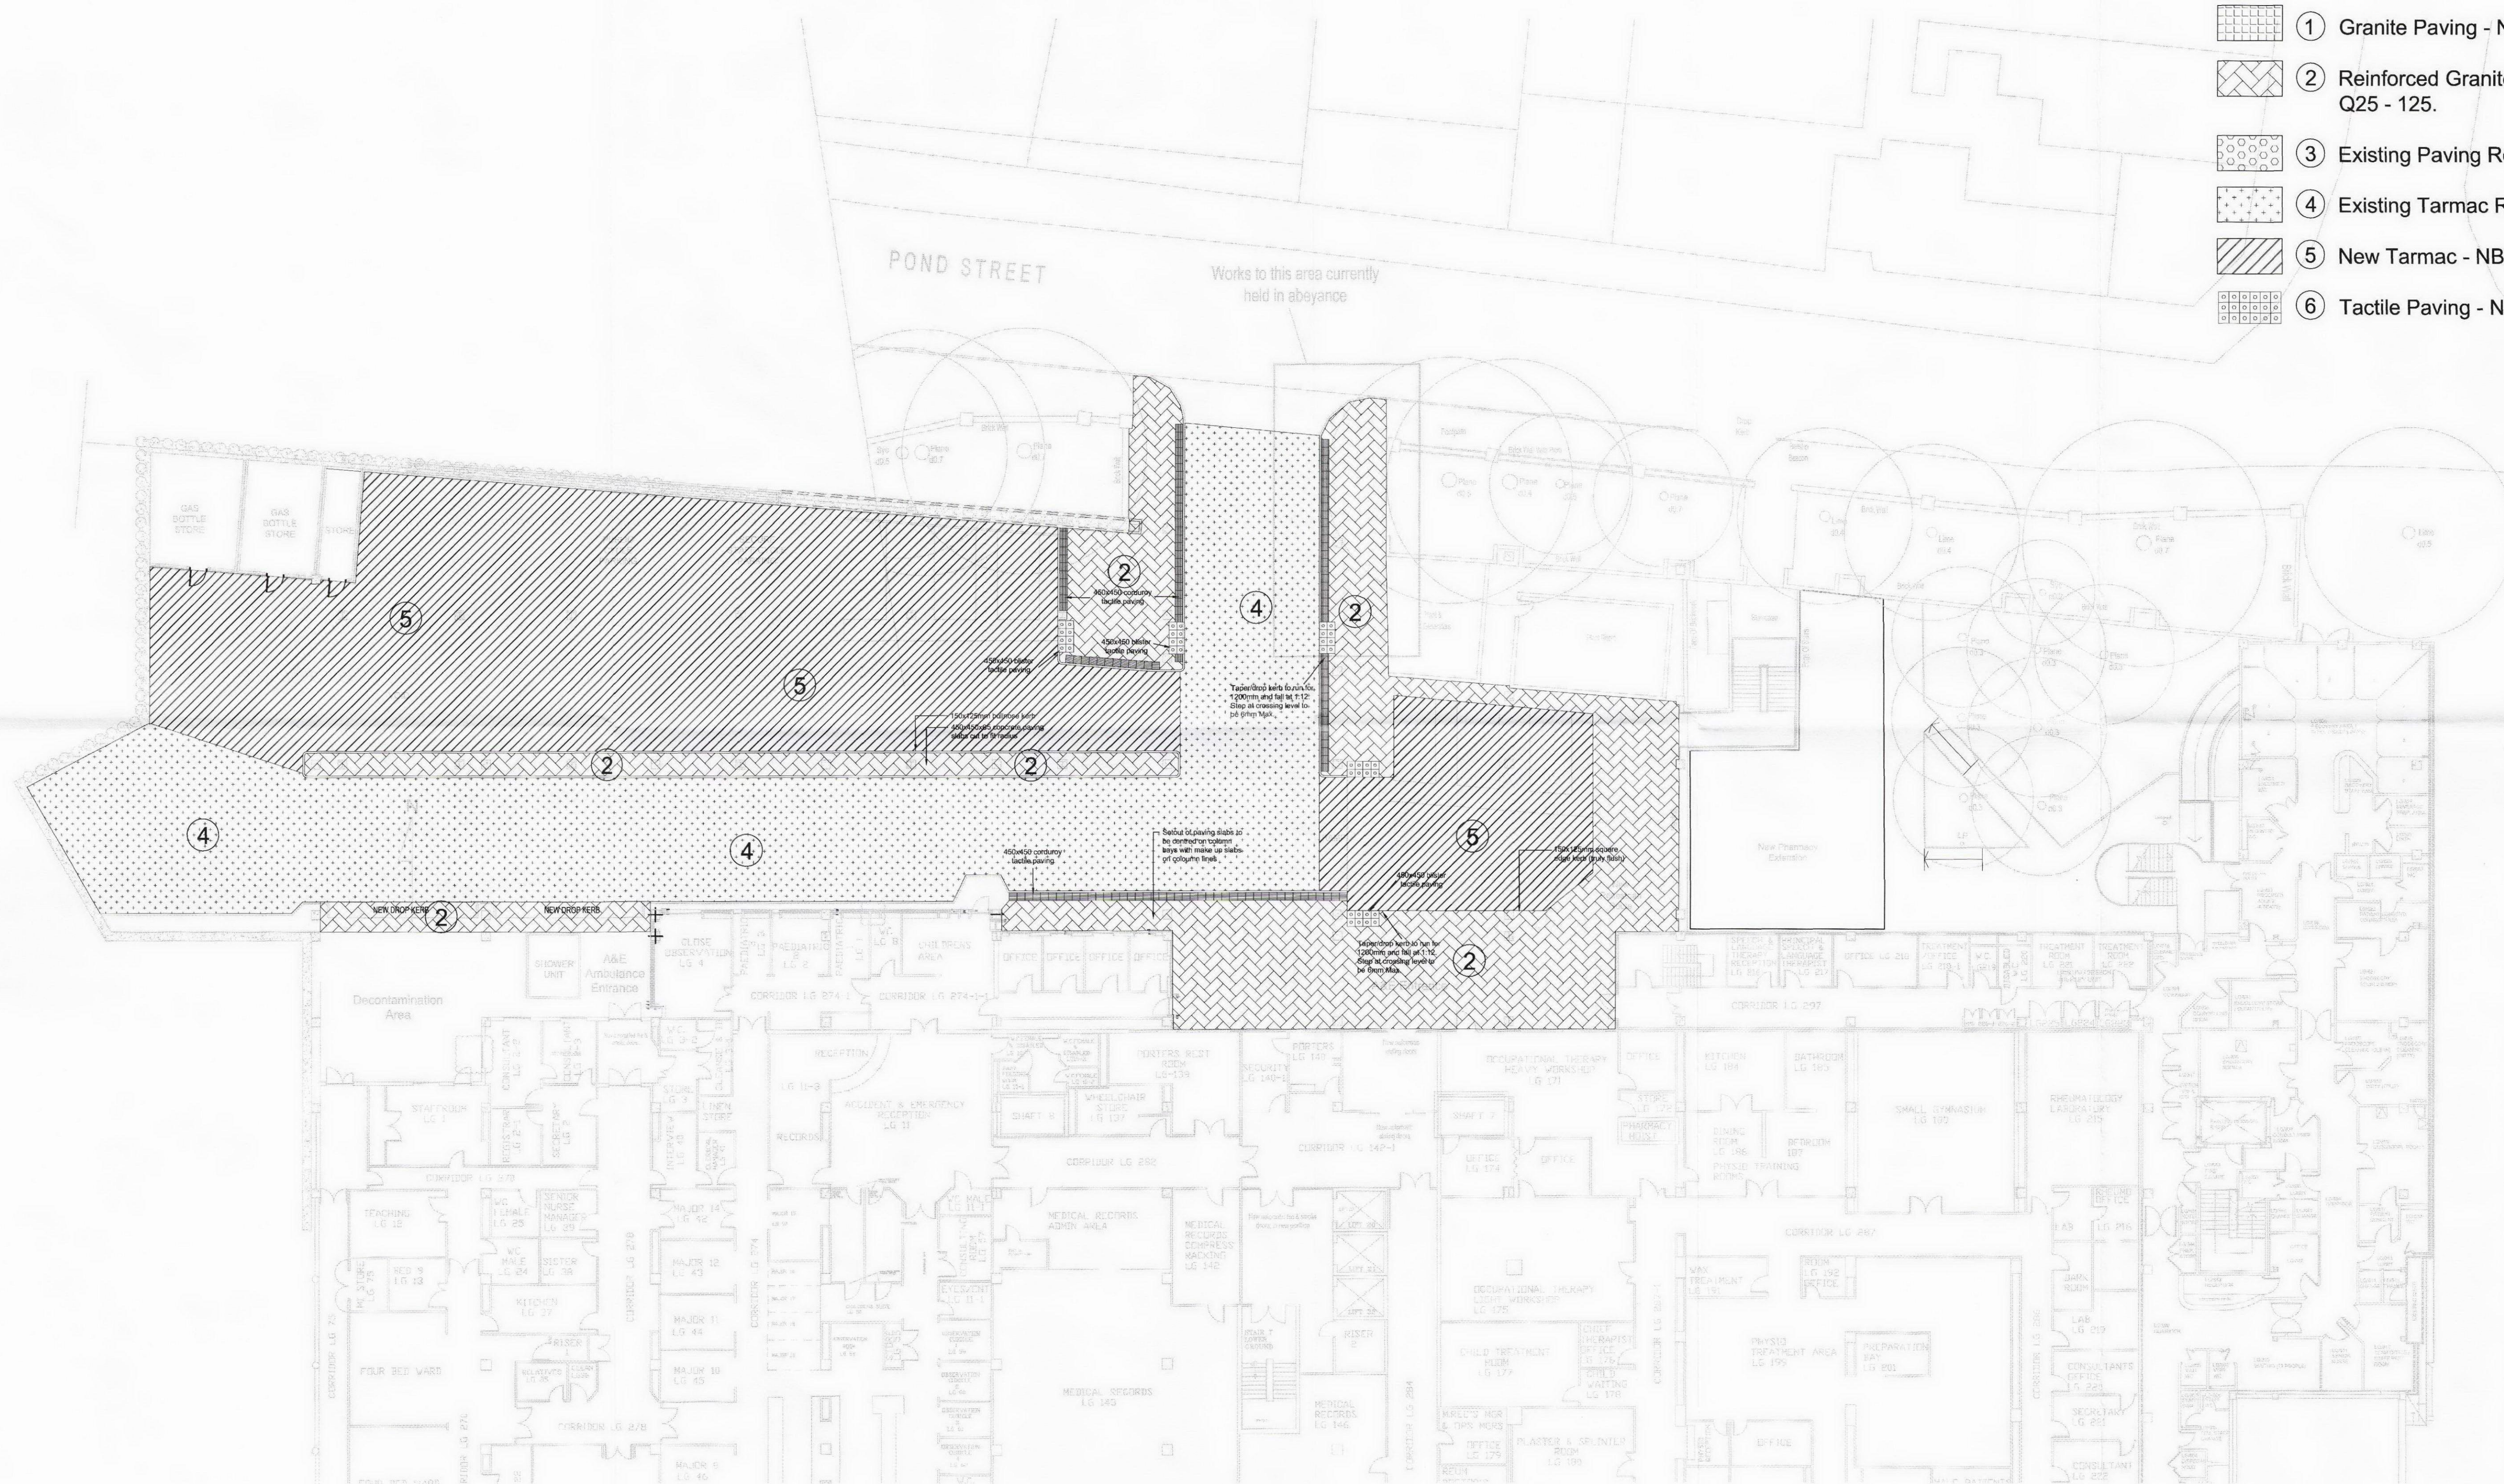

NOTE:

TACTILE PAVING TO BE
ALIGNED WITH ZEBRA
CROSSINGS.

Royal Free Hospital
Entrance Remodelling

Proposed LG
Surface Finishes Plan

A&B

ANSELL & BAILEY

1:200@A1
SCALE:

Tel 020 7387 0141
CHARTERED ARCHITECTS

02 2008
DATE:

Fax 020 7387 7460

07018
JOB NUMBER:

architects@ansellandbailey.com

(00)018
DRAWING NUMBER:

24-32 STEPHENSON WAY LONDON NW1 2HD

B
REV