



THIS DRAWING IS PROTECTED BY COPYRIGHT FIGURED DIMS. ONLY TO BE TAKEN FROM THIS DRAWING.
ALL DIMENSIONS TO BE CHECKED ON SITE AND ANY DISCREPANCIES REPORTED TO THE ARCHITECT IMMEDIATELY.

Rev	Date	Description
A	13.02.2009	For Construction

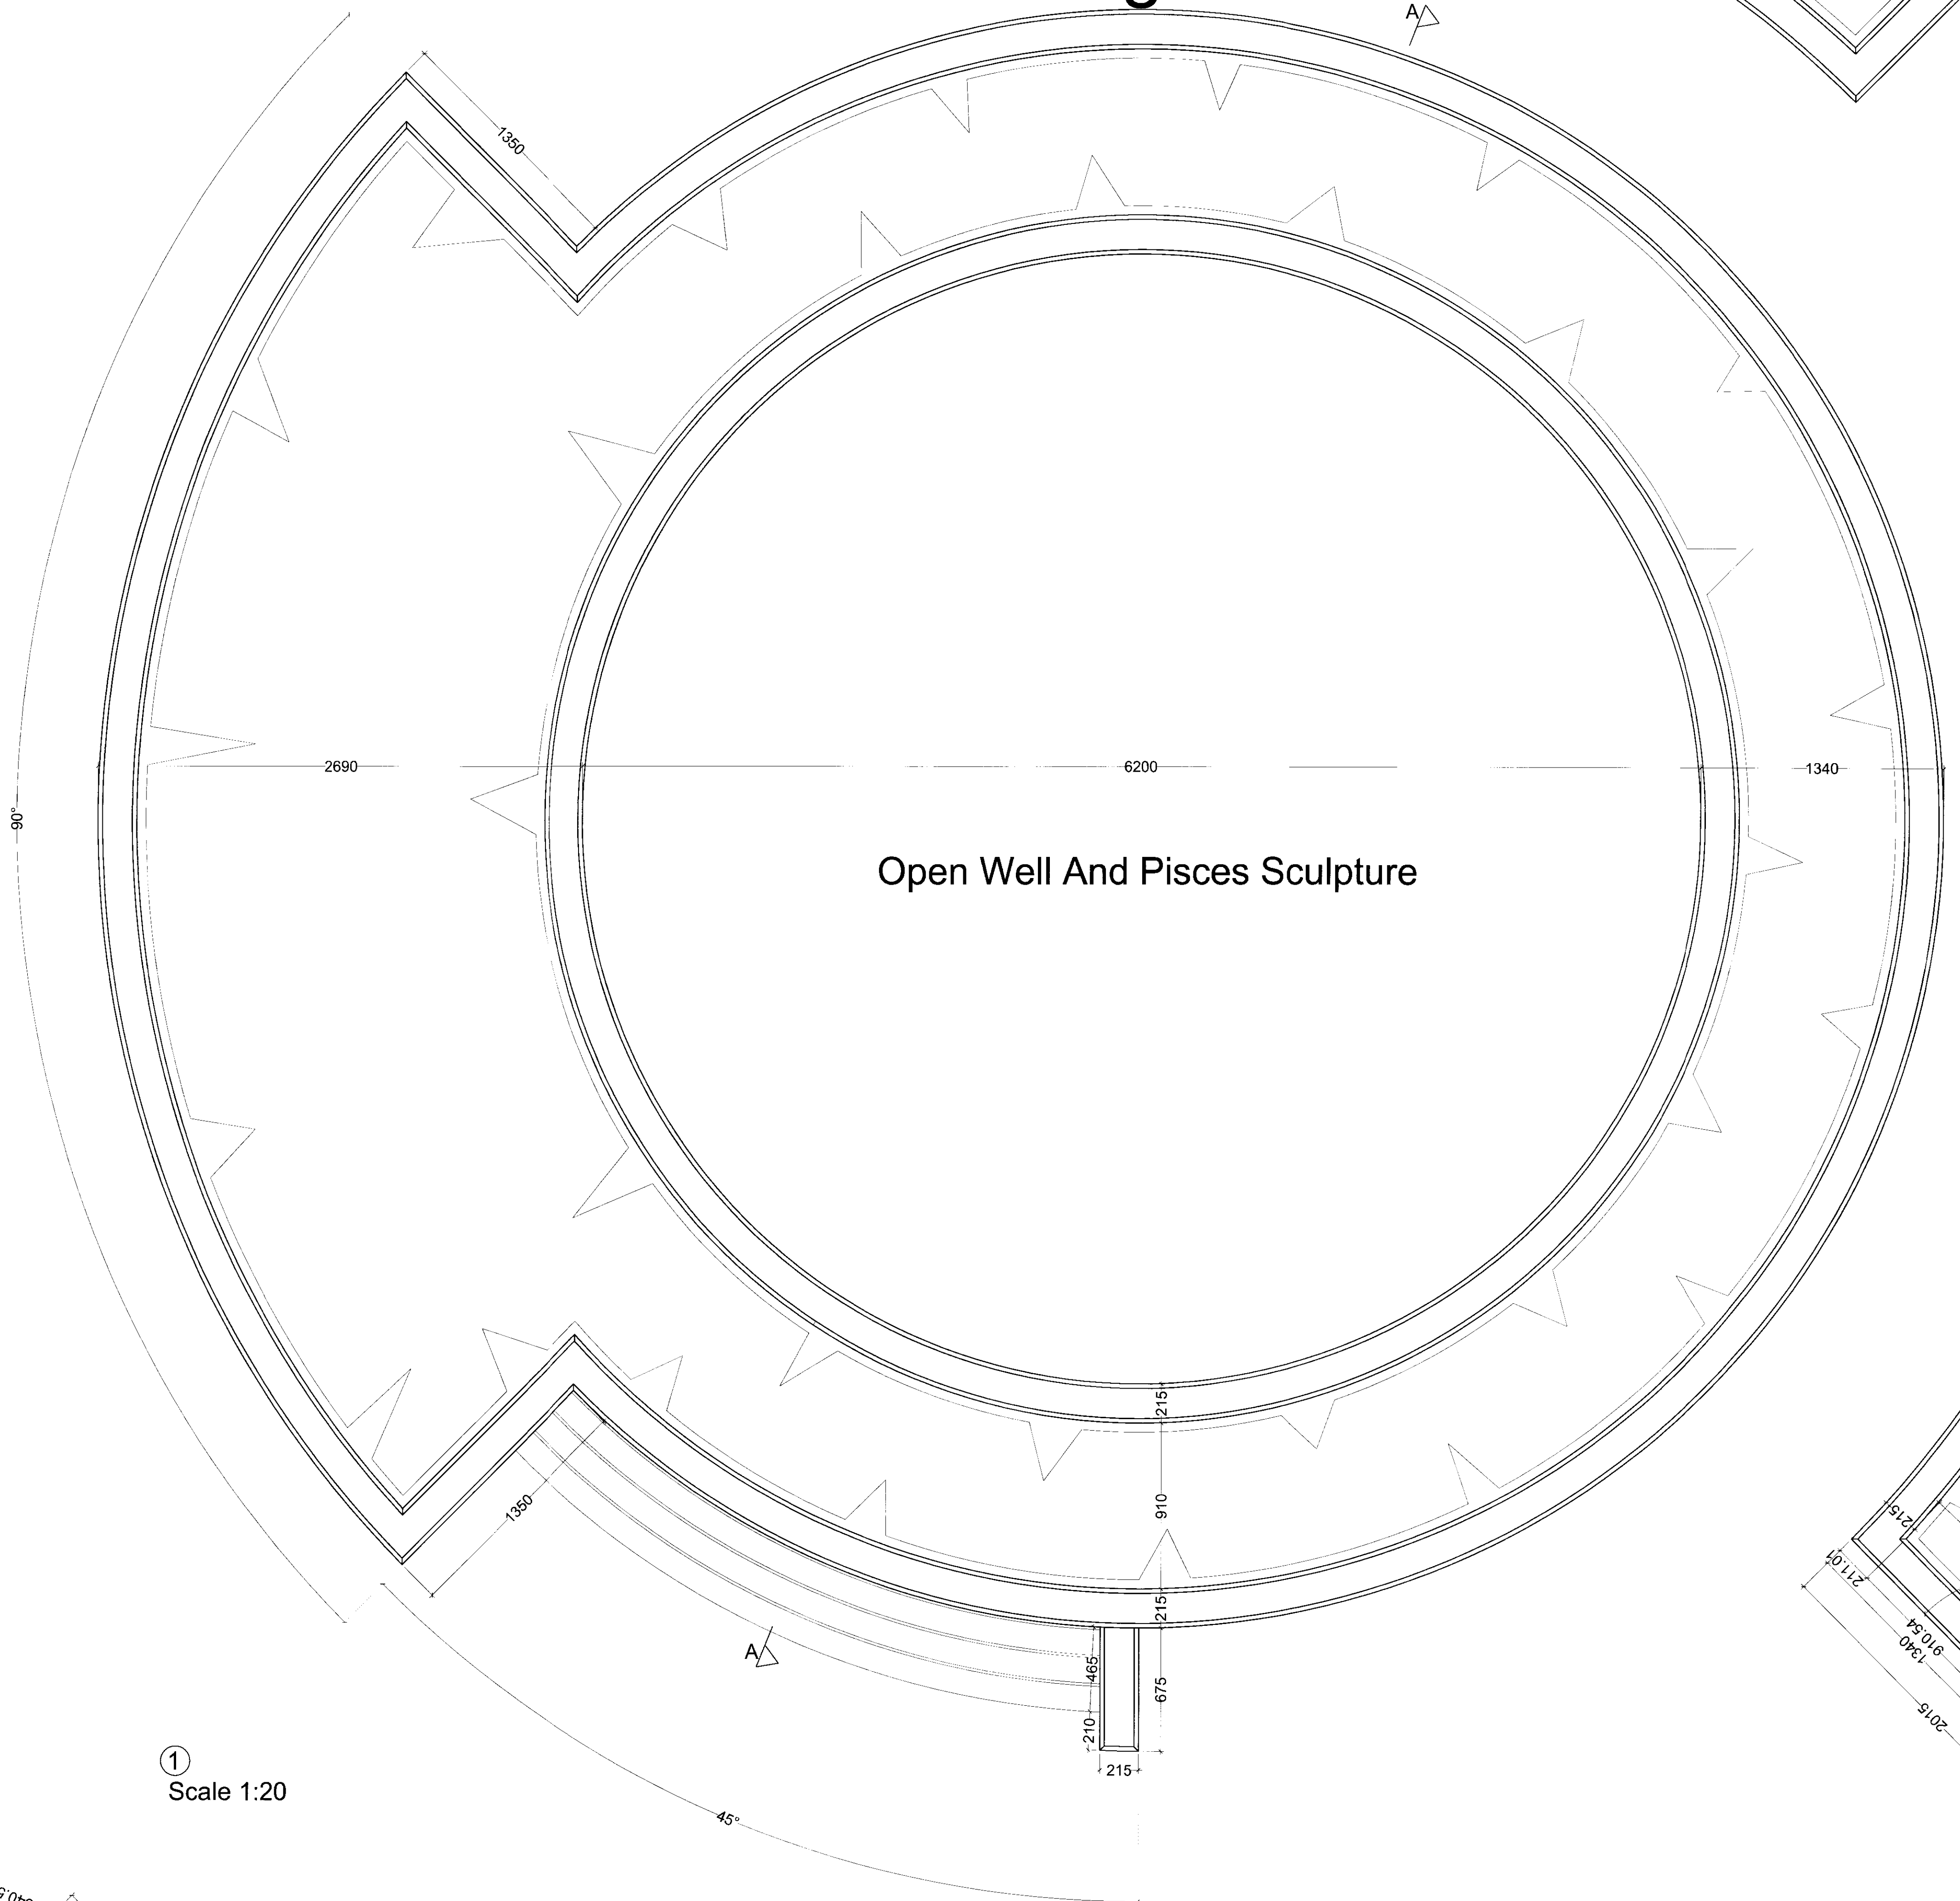

Note:
See Also GA Plans 07018(00)003-004

Refer to 07018(03)001 for Planter & Bench Sections & Details.

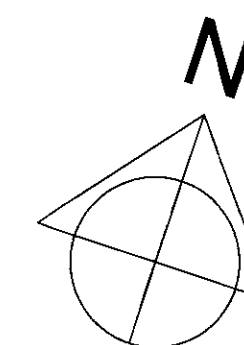

Royal Free Hospital Entrance Remodelling	Planter Setting Out Plan 2
---	----------------------------



ANSELL & BAILEY

1:20@A1 SCALE:	02 2008 DATE:	07018 JOB NUMBER:	(01)030 DRAWING NUMBER:	A REV
-------------------	------------------	----------------------	----------------------------	----------

Tel 020 7387 0141

CHARTERED ARCHITECTS

Fax 020 7387 7460

24-32 STEPHENSON WAY LONDON NW1 2HD

architects@ansellandbailey.com

24-32 STEPHENSON WAY LONDON NW1 2HD