



Rev	Date	Description
A	02/03/2009	Railings around large void changed to be all new. Railings moved to inside of circular void. Notes added.

Legend

- Existing Retained
- Reused
- New

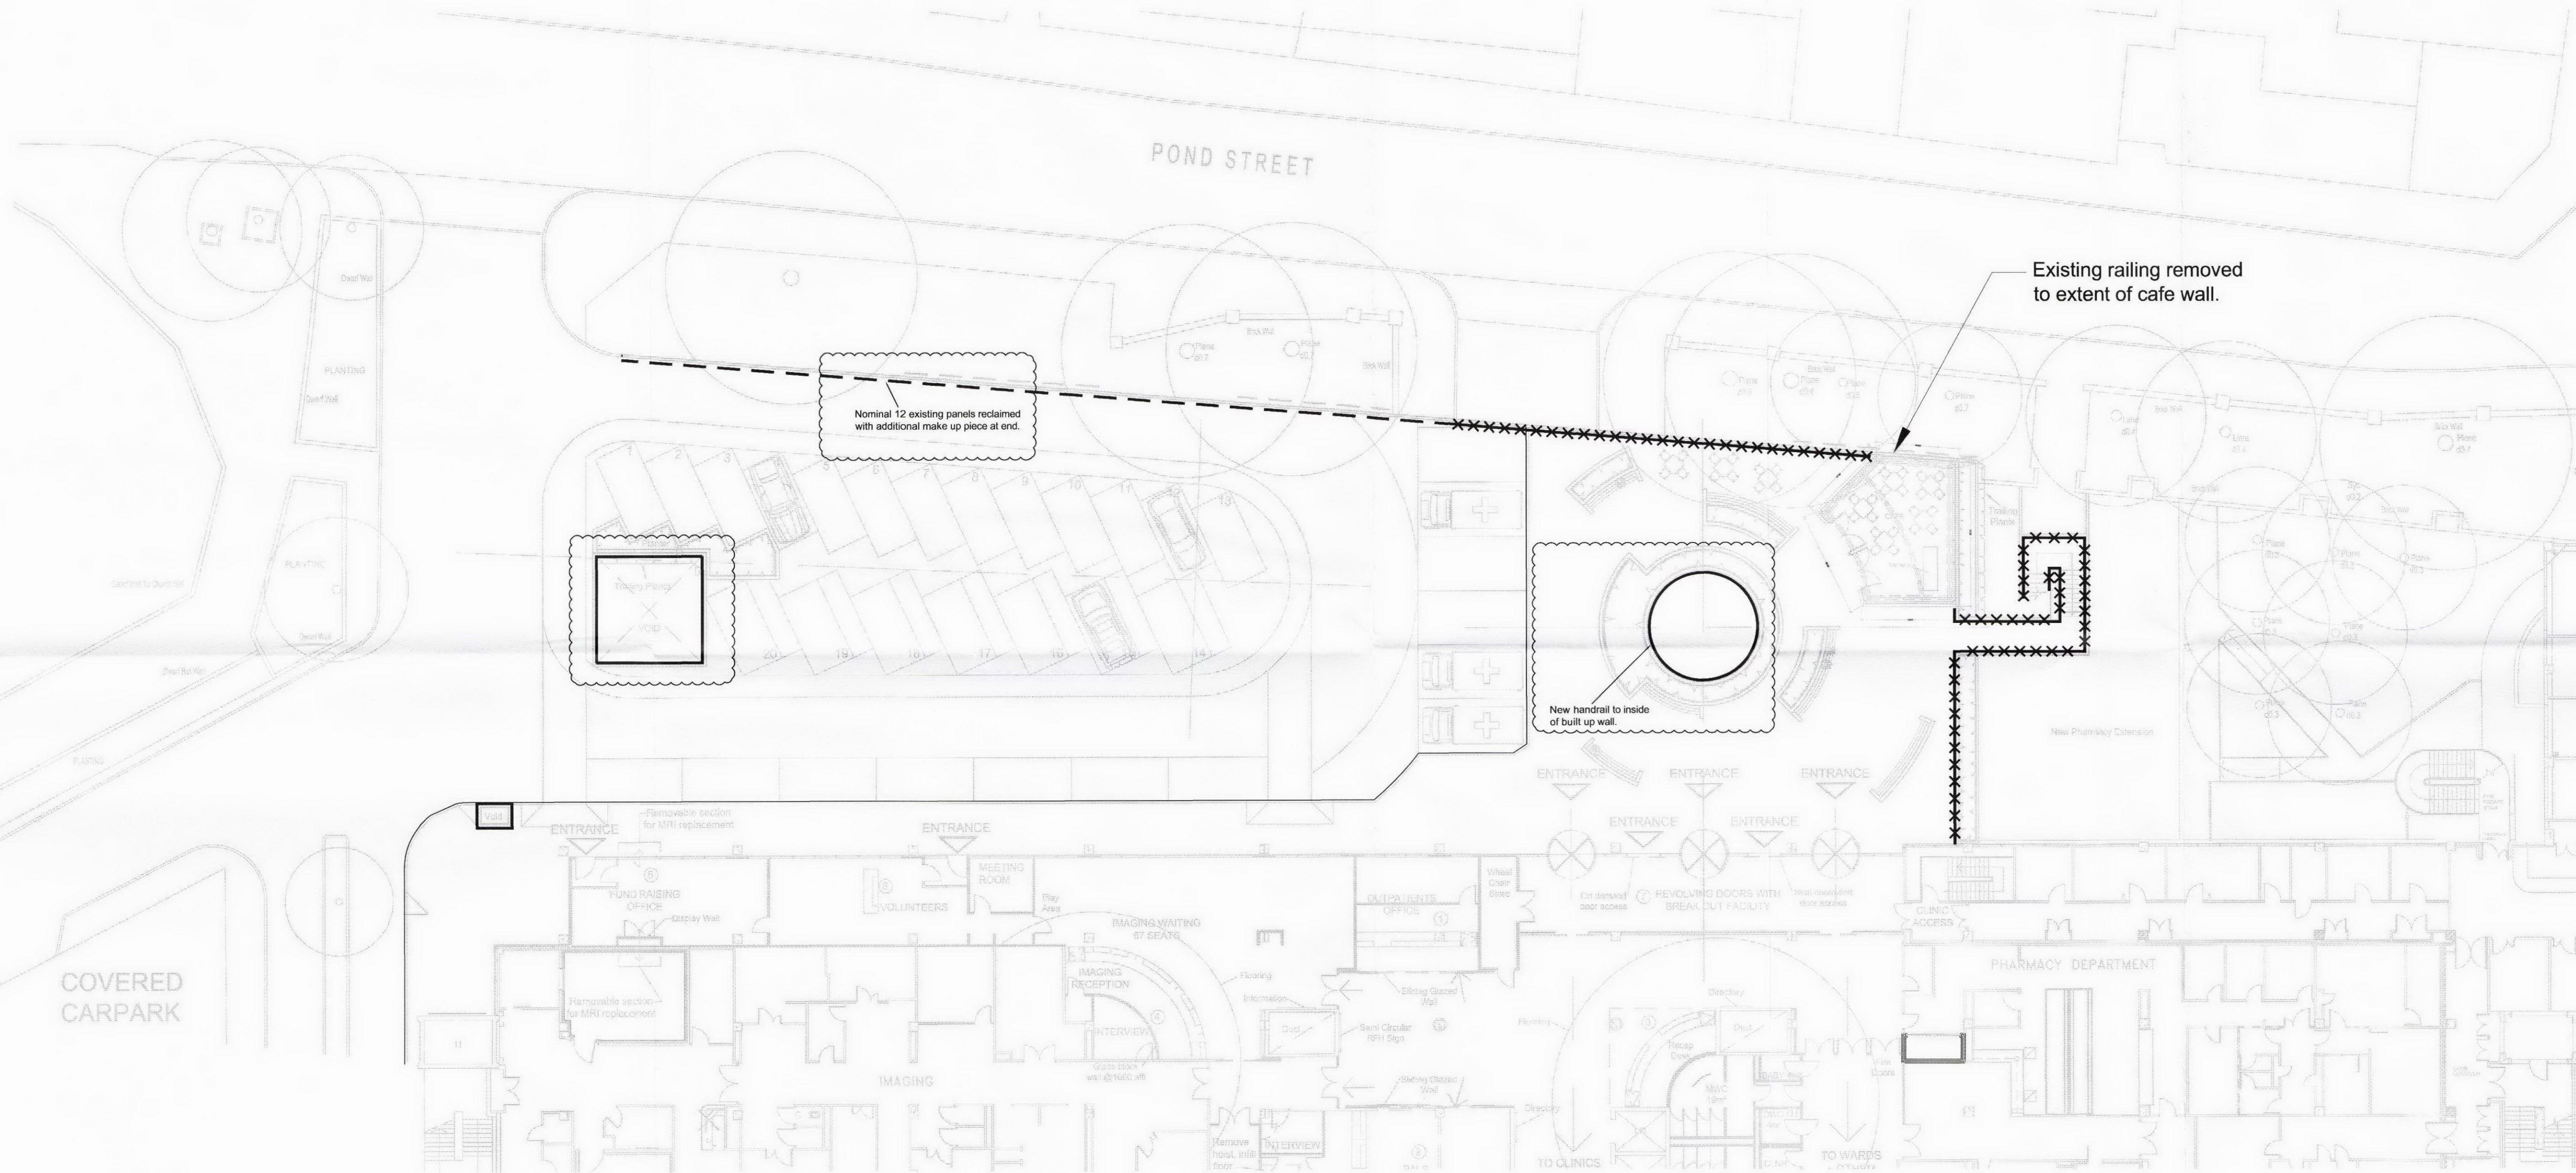

Proposed Upper Ground Floor

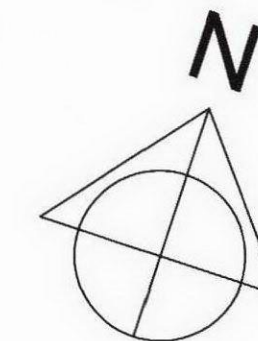

Royal Free Hospital Entrance Remodelling	Proposed Upper Ground Railings
---	--------------------------------

A&B
ANSELL & BAILEY

1:200@A1 SCALE:	03 2008 DATE:	07018 JOB NUMBER:	(01)045 DRAWING NUMBER:	A REV:
--------------------	------------------	----------------------	----------------------------	-----------

Tel 020 7387 0141
CHARTERED ARCHITECTS

Fax 020 7387 7460

architects@ansellandbailey.com
24-32 STEPHENSON WAY LONDON NW1 2HD