


Rev	Date	Description
-	-	-

Stone Banding Radii

Band	Internal	External
A	4450	4890
B	4900	5340
C	5350	5565
D	5575	5790
E	5800	6240
F	6250	6690
G	6700	6915
H	6925	7365
I	7375	7815
J	7825	8265
K	8275	8715
L	8725	9165
M	9175	9390
N	9400	9615
O	9625	10065
P	10075	10515
Q	10525	10740
R	10750	11190
S	11200	11640
T	11650	12090
U	12100	12540
V	12550	12990
W	13000	13440
X	13450	13665
Y	13675	13890
Z	13900	14340
AA	14350	14790
BB	14800	15240
CC	15250	15690
DD	15700	16140
EE	16150	16590
FF	16600	17040
GG	17050	17265

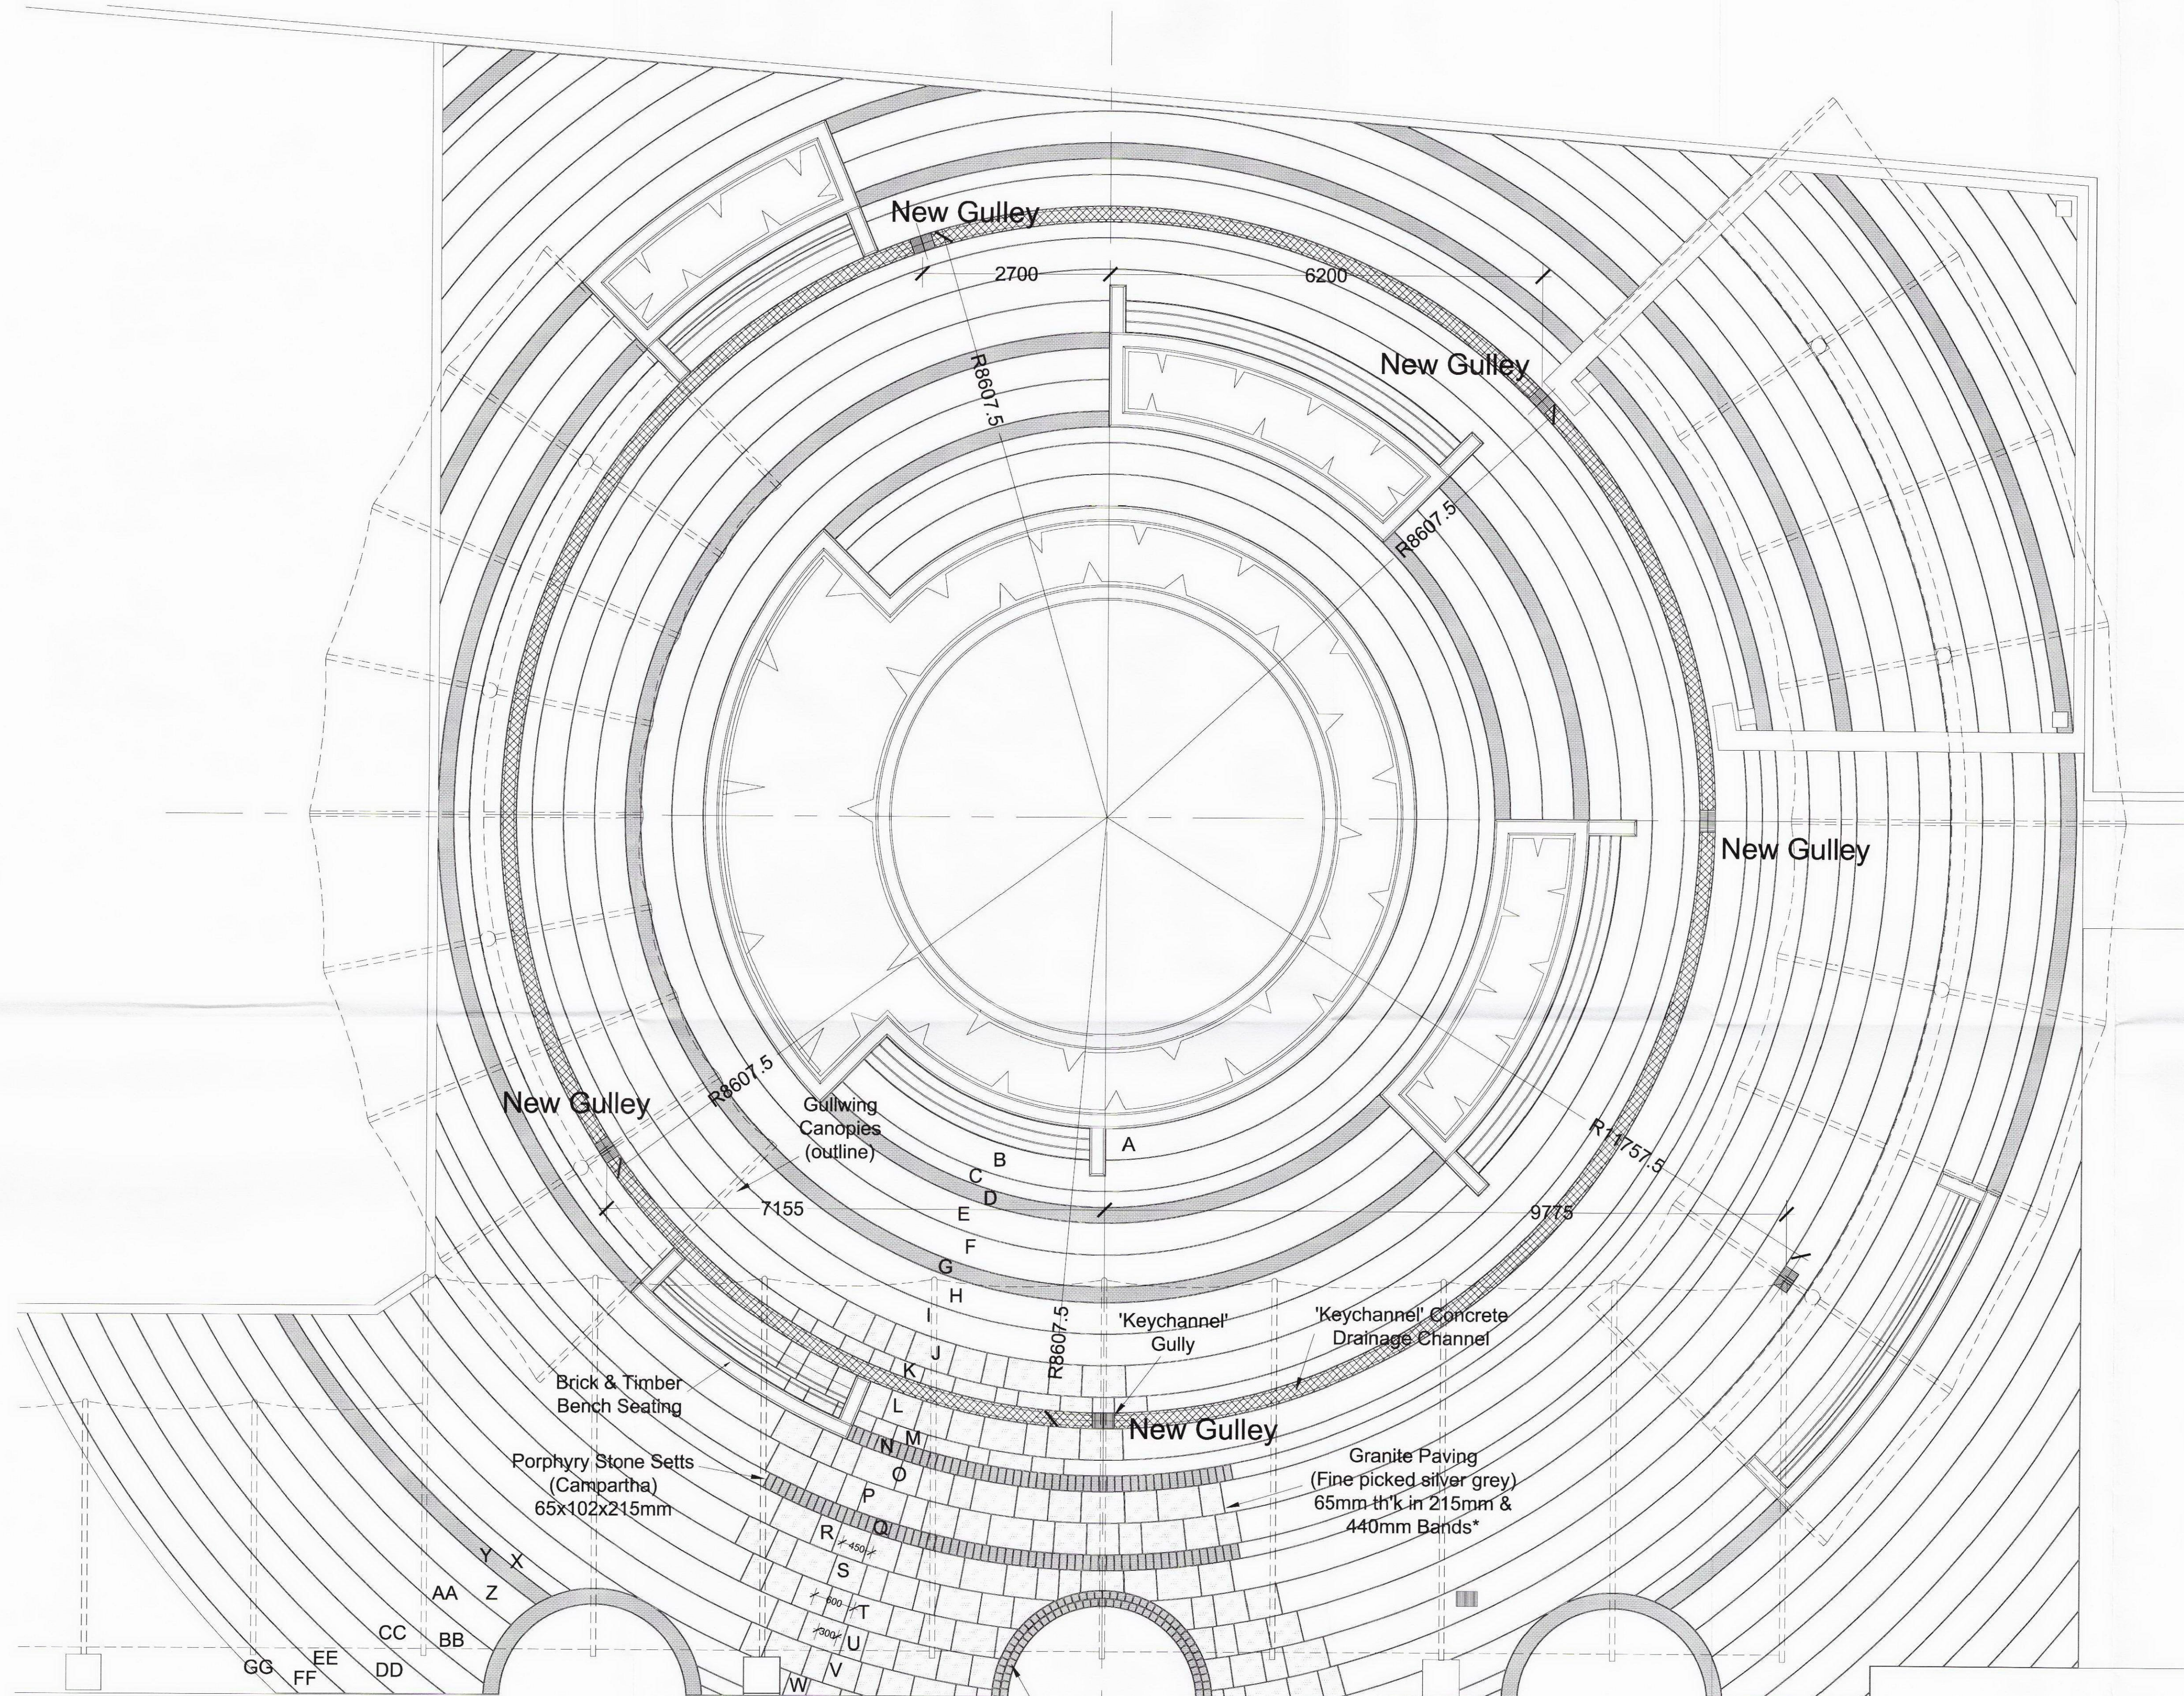

Internal radius 12100
External radius 12540



*Granite bands to be made up of 300, 450 & 600 internal radius unit sizes.
Internal and external radii scheduled against band designation.

Public Area Stonework Setting Out Plan

Royal Free Hospital Entrance Remodelling	Public Area Stonework Setting Out Plan
---	---

A&B
ANSELL & BAILEY

1:50@A1 SCALE:	02 2009 DATE:	07018 JOB NUMBER:	(04)004 DRAWING NUMBER:	/ REV
-------------------	------------------	----------------------	----------------------------	----------

Tel 020 7387 0141
CHARTERED ARCHITECTS

Fax 020 7387 7460
24-32 STEPHENSON WAY LONDON NW1 2HD

architects@ansellandbailey.com