




Rev	Date	Description
-	-	-

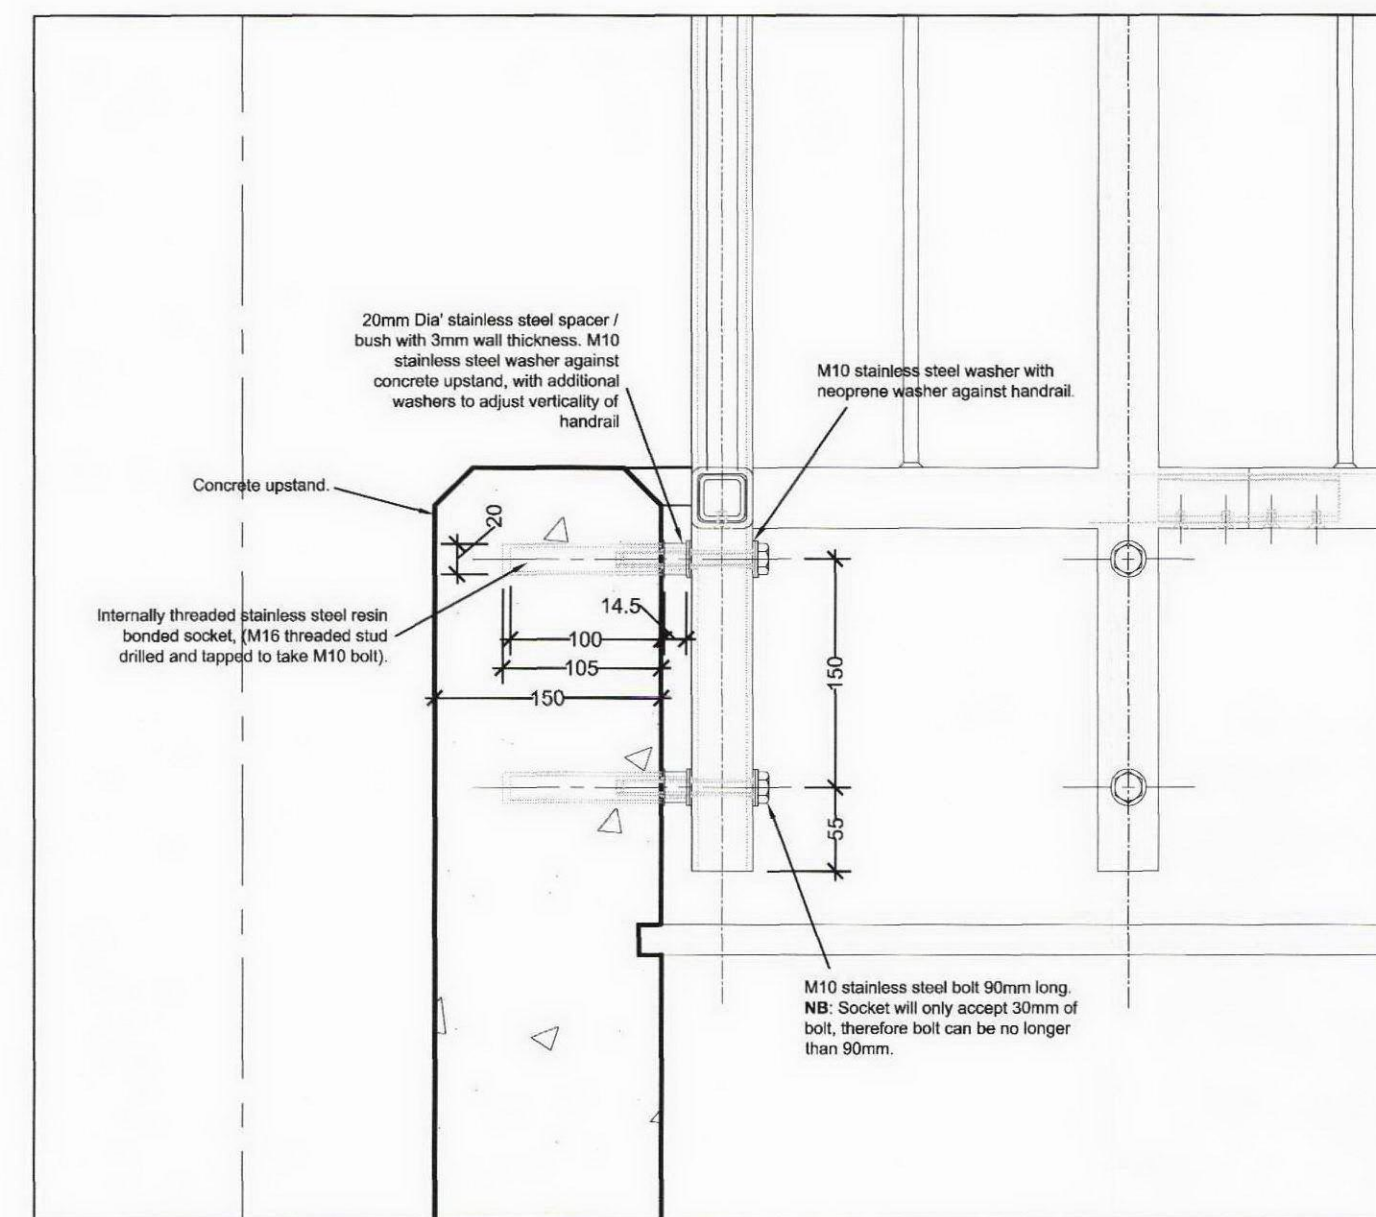

Fixing Detail 1:5

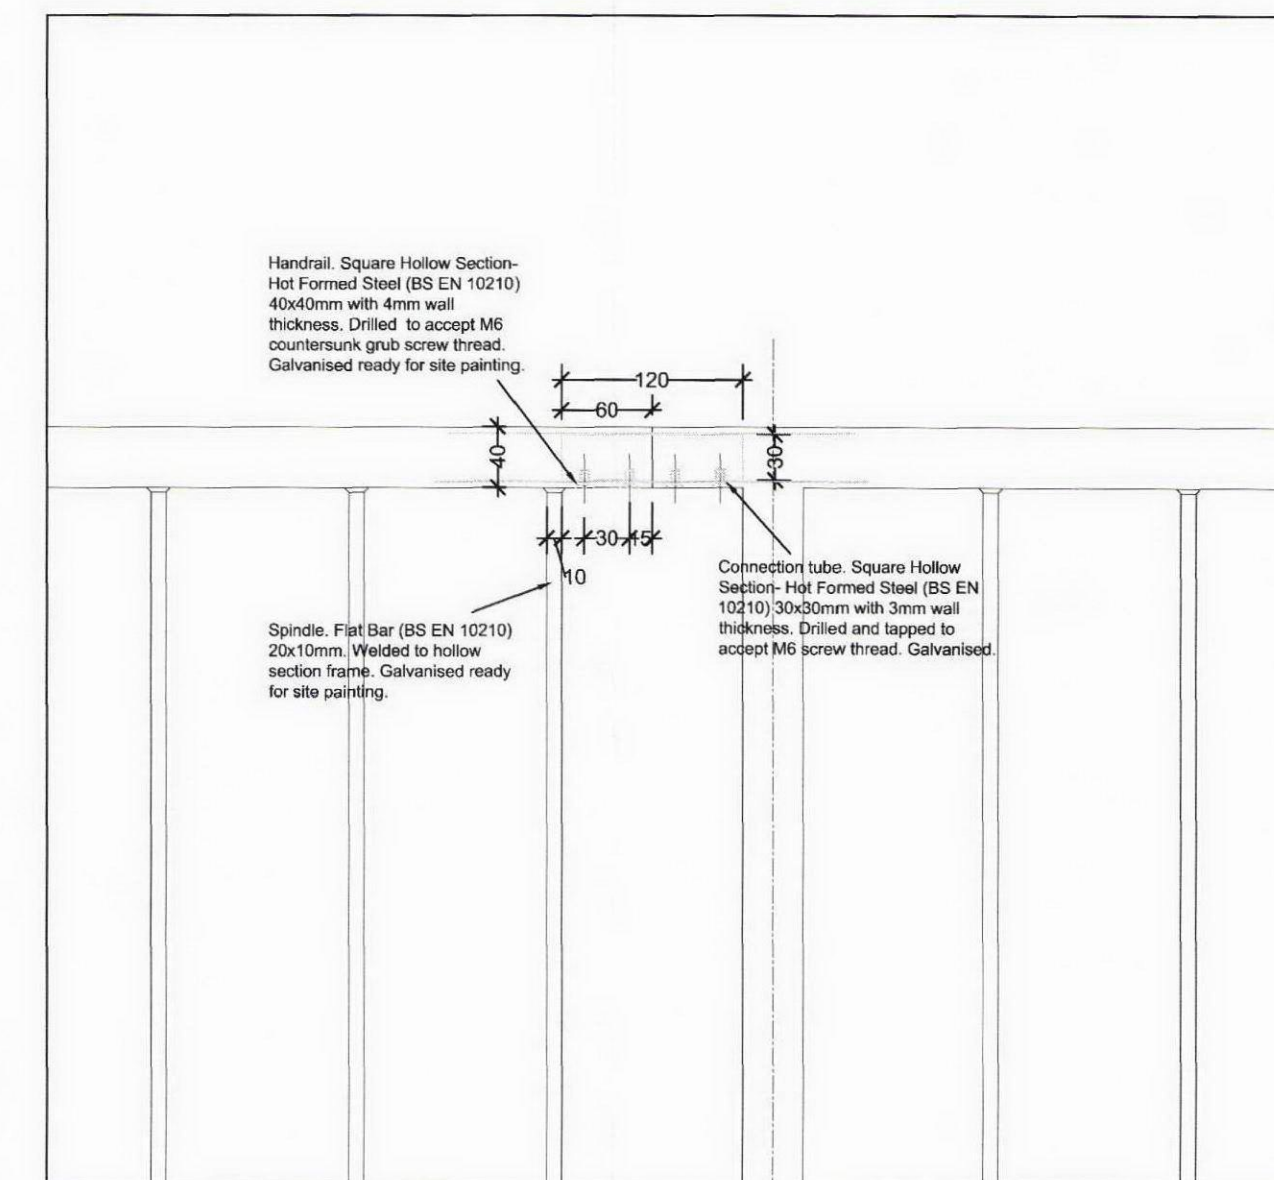

Connection Detail 1:5

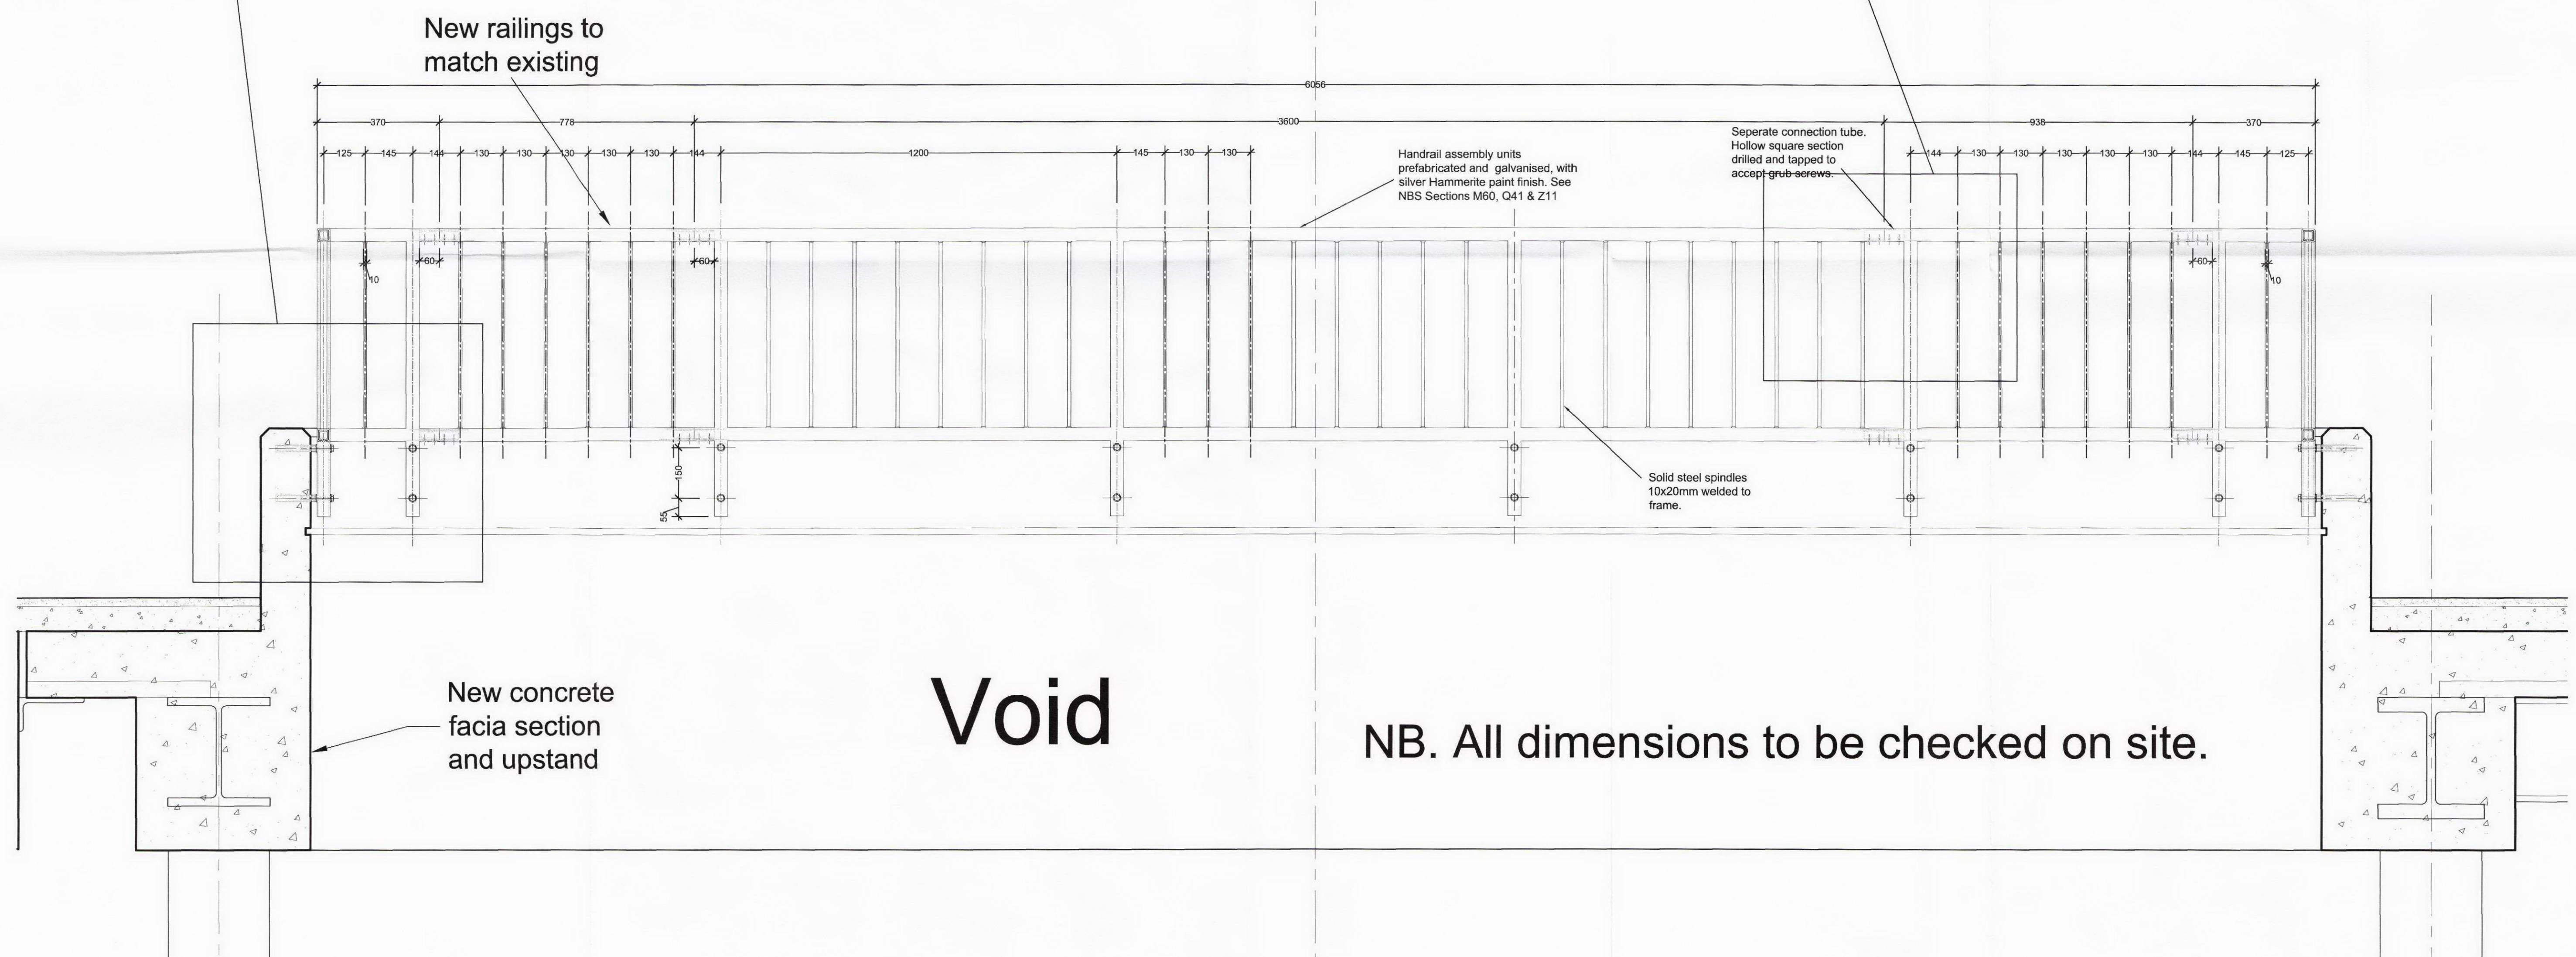

East - West Section 1:10

## Large Void Handrail Details

Royal Free Hospital Entrance Remodelling	Large Void Handrail East - West Section & Details
---	--



1:10 & 1:5 @A1 SCALE:	03 2009 DATE:	07018 JOB NUMBER:	(04)012 DRAWING NUMBER:	/ REV
--------------------------	------------------	----------------------	----------------------------	----------

Tel 020 7387 0141  
CHARTERED ARCHITECTS

Fax 020 7387 7460  
24-32 STEPHENSON WAY LONDON NW1 2HD

architects@ansellandbailey.com