
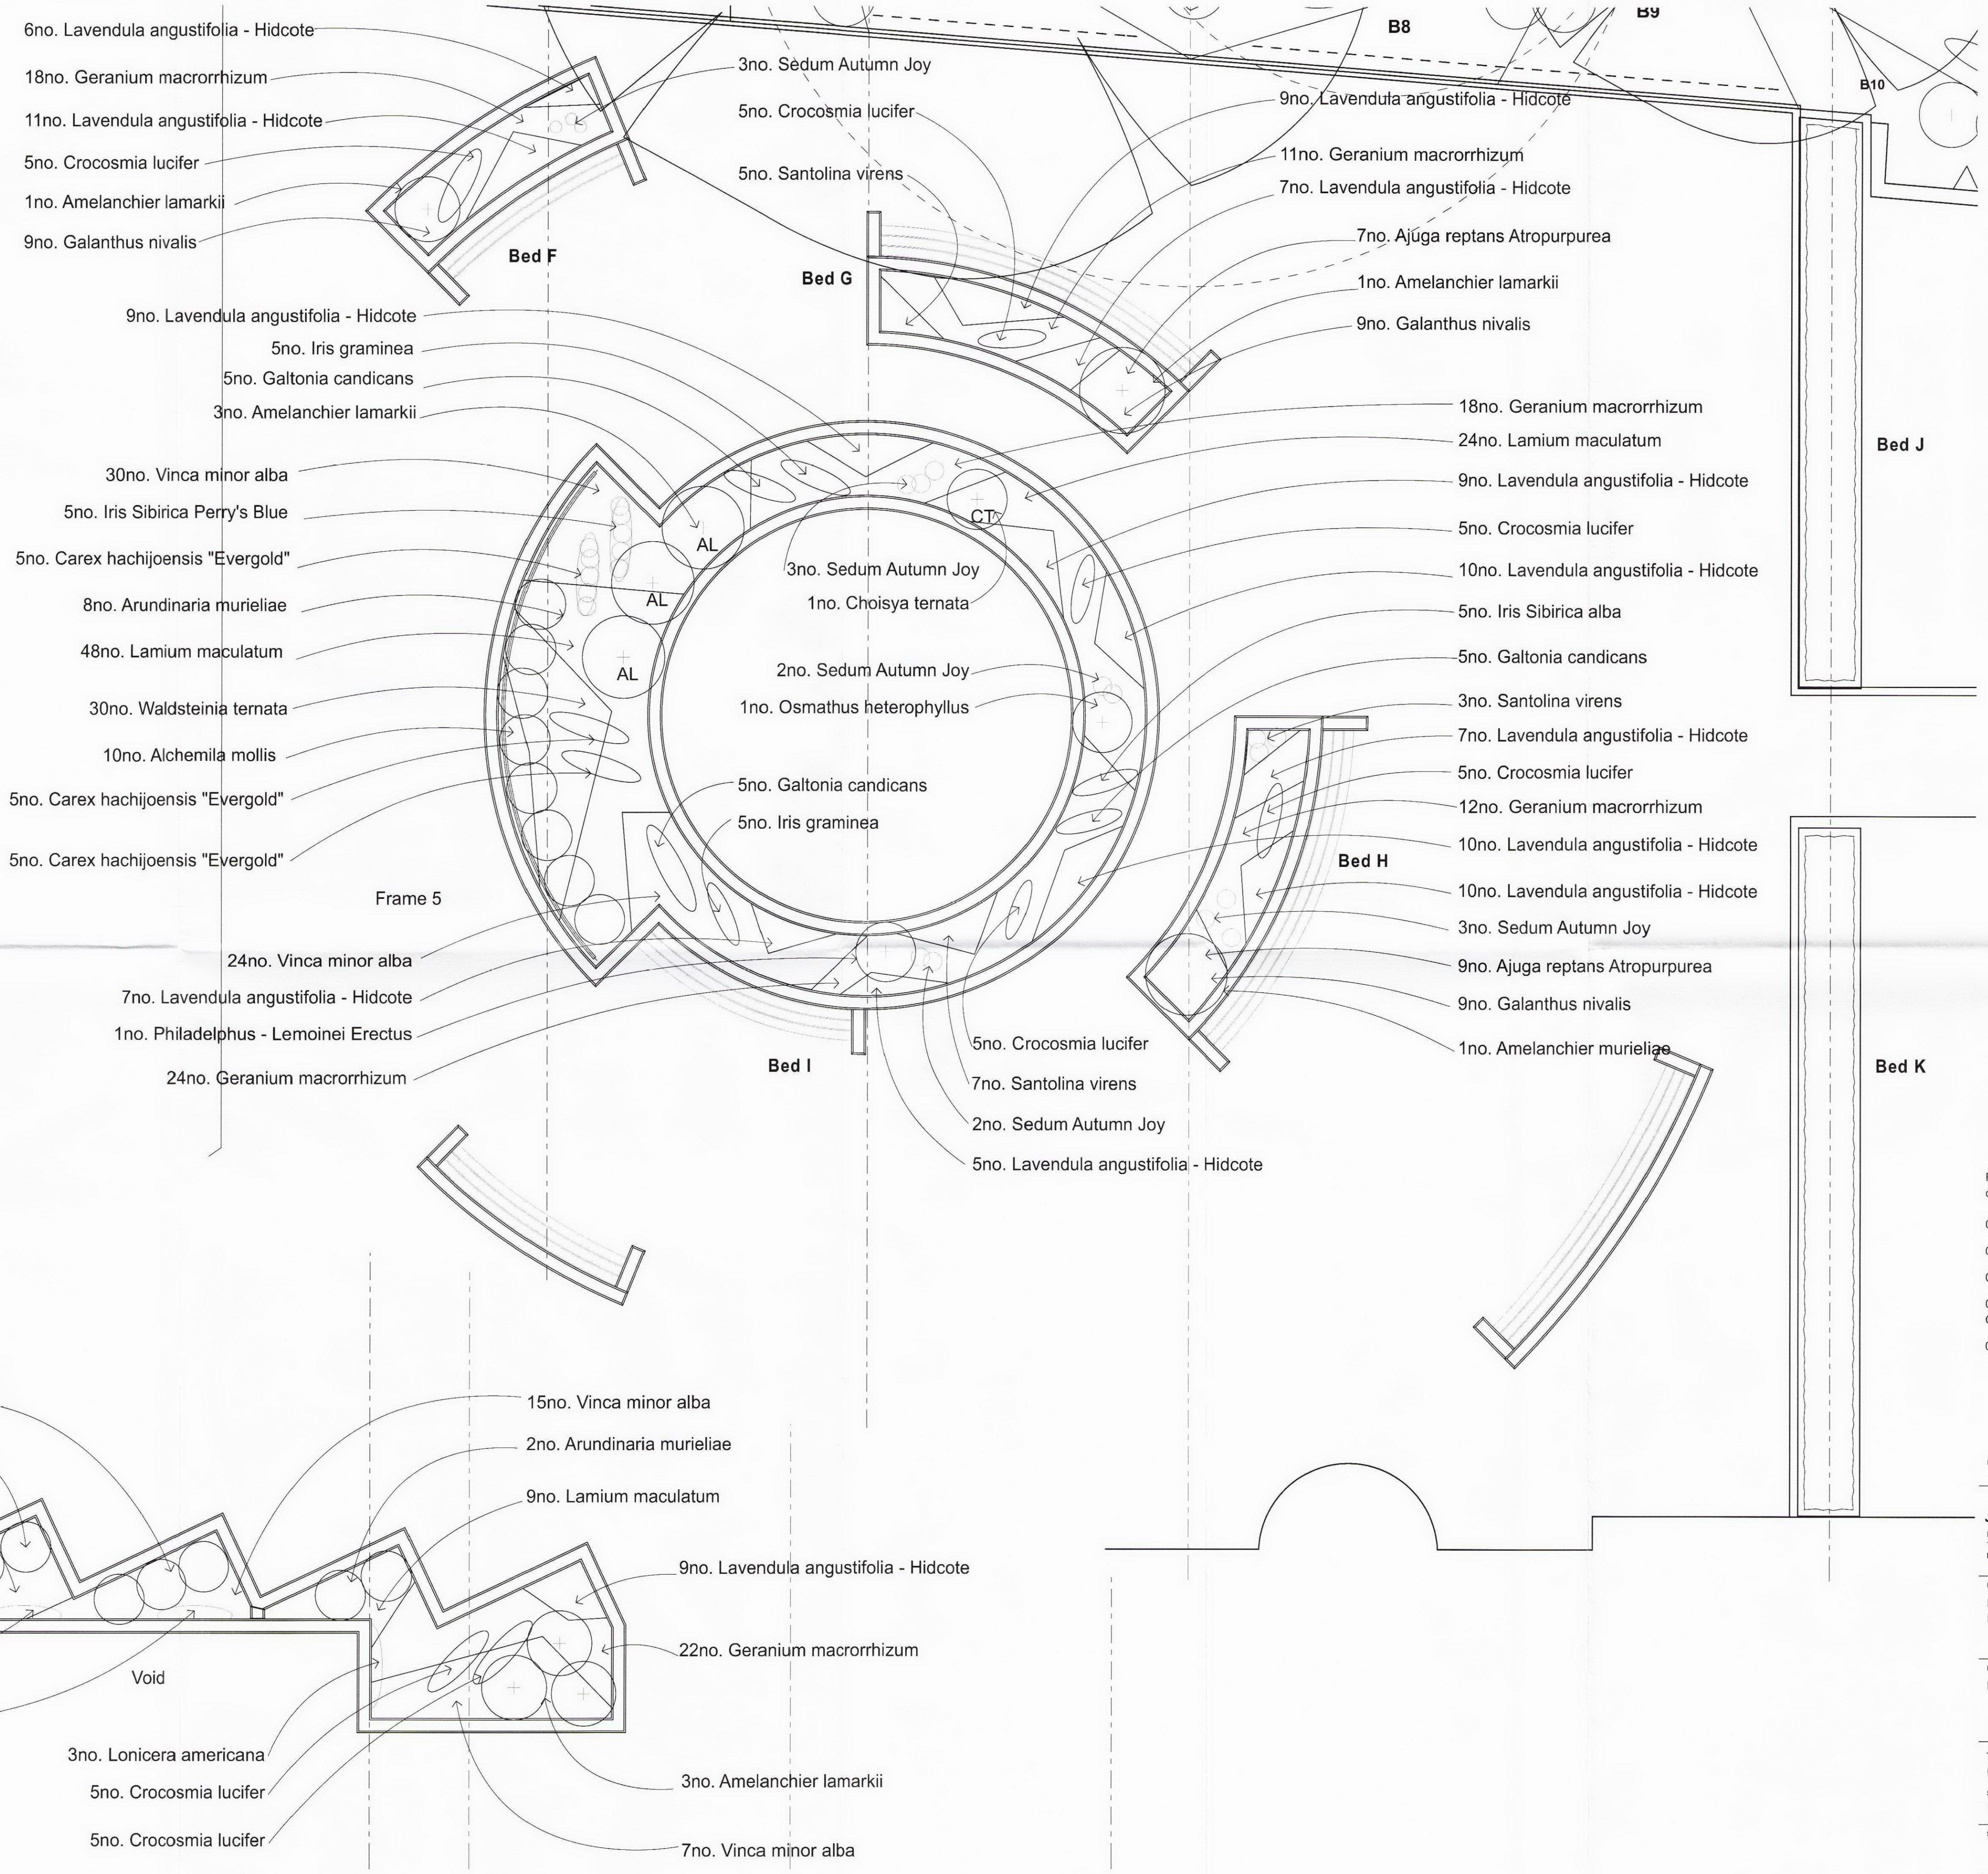


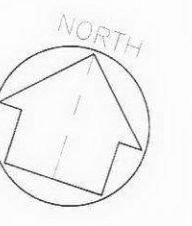

Refer to Ansell & Bailey Chartered Architects drawings:

07018(01)029-UG Planter Setting Out Plan
07018(01)030-UG Planter Setting Out Plan 2
07018(01)031-UG Planter Setting Out Plan 3
07018(02)013-Gen. Arrangement of Plant Climber Cable Frames
07018(03)001-UG Planter Sections

Rev	Date + notes	Drawn	Checkd

Jamie Buchanan Landscape Architect
Francis Court, Fen Ditton, Cambridge, CB5 8TE
Telephone 01223 295050 Fax 01223 295040
Email jbia@landskab.co.uk

Project:
Royal Free Hospital
Entrance Remodelling

Drawing:
Detail Planting Plan: Planters

Job Ref	Dwg No	Revision		
(238)	2.02			
Scale(s)	Date	Size	Drawn	Checkd
1:50 @ A1	03/02/09		AE	JB
Status				