


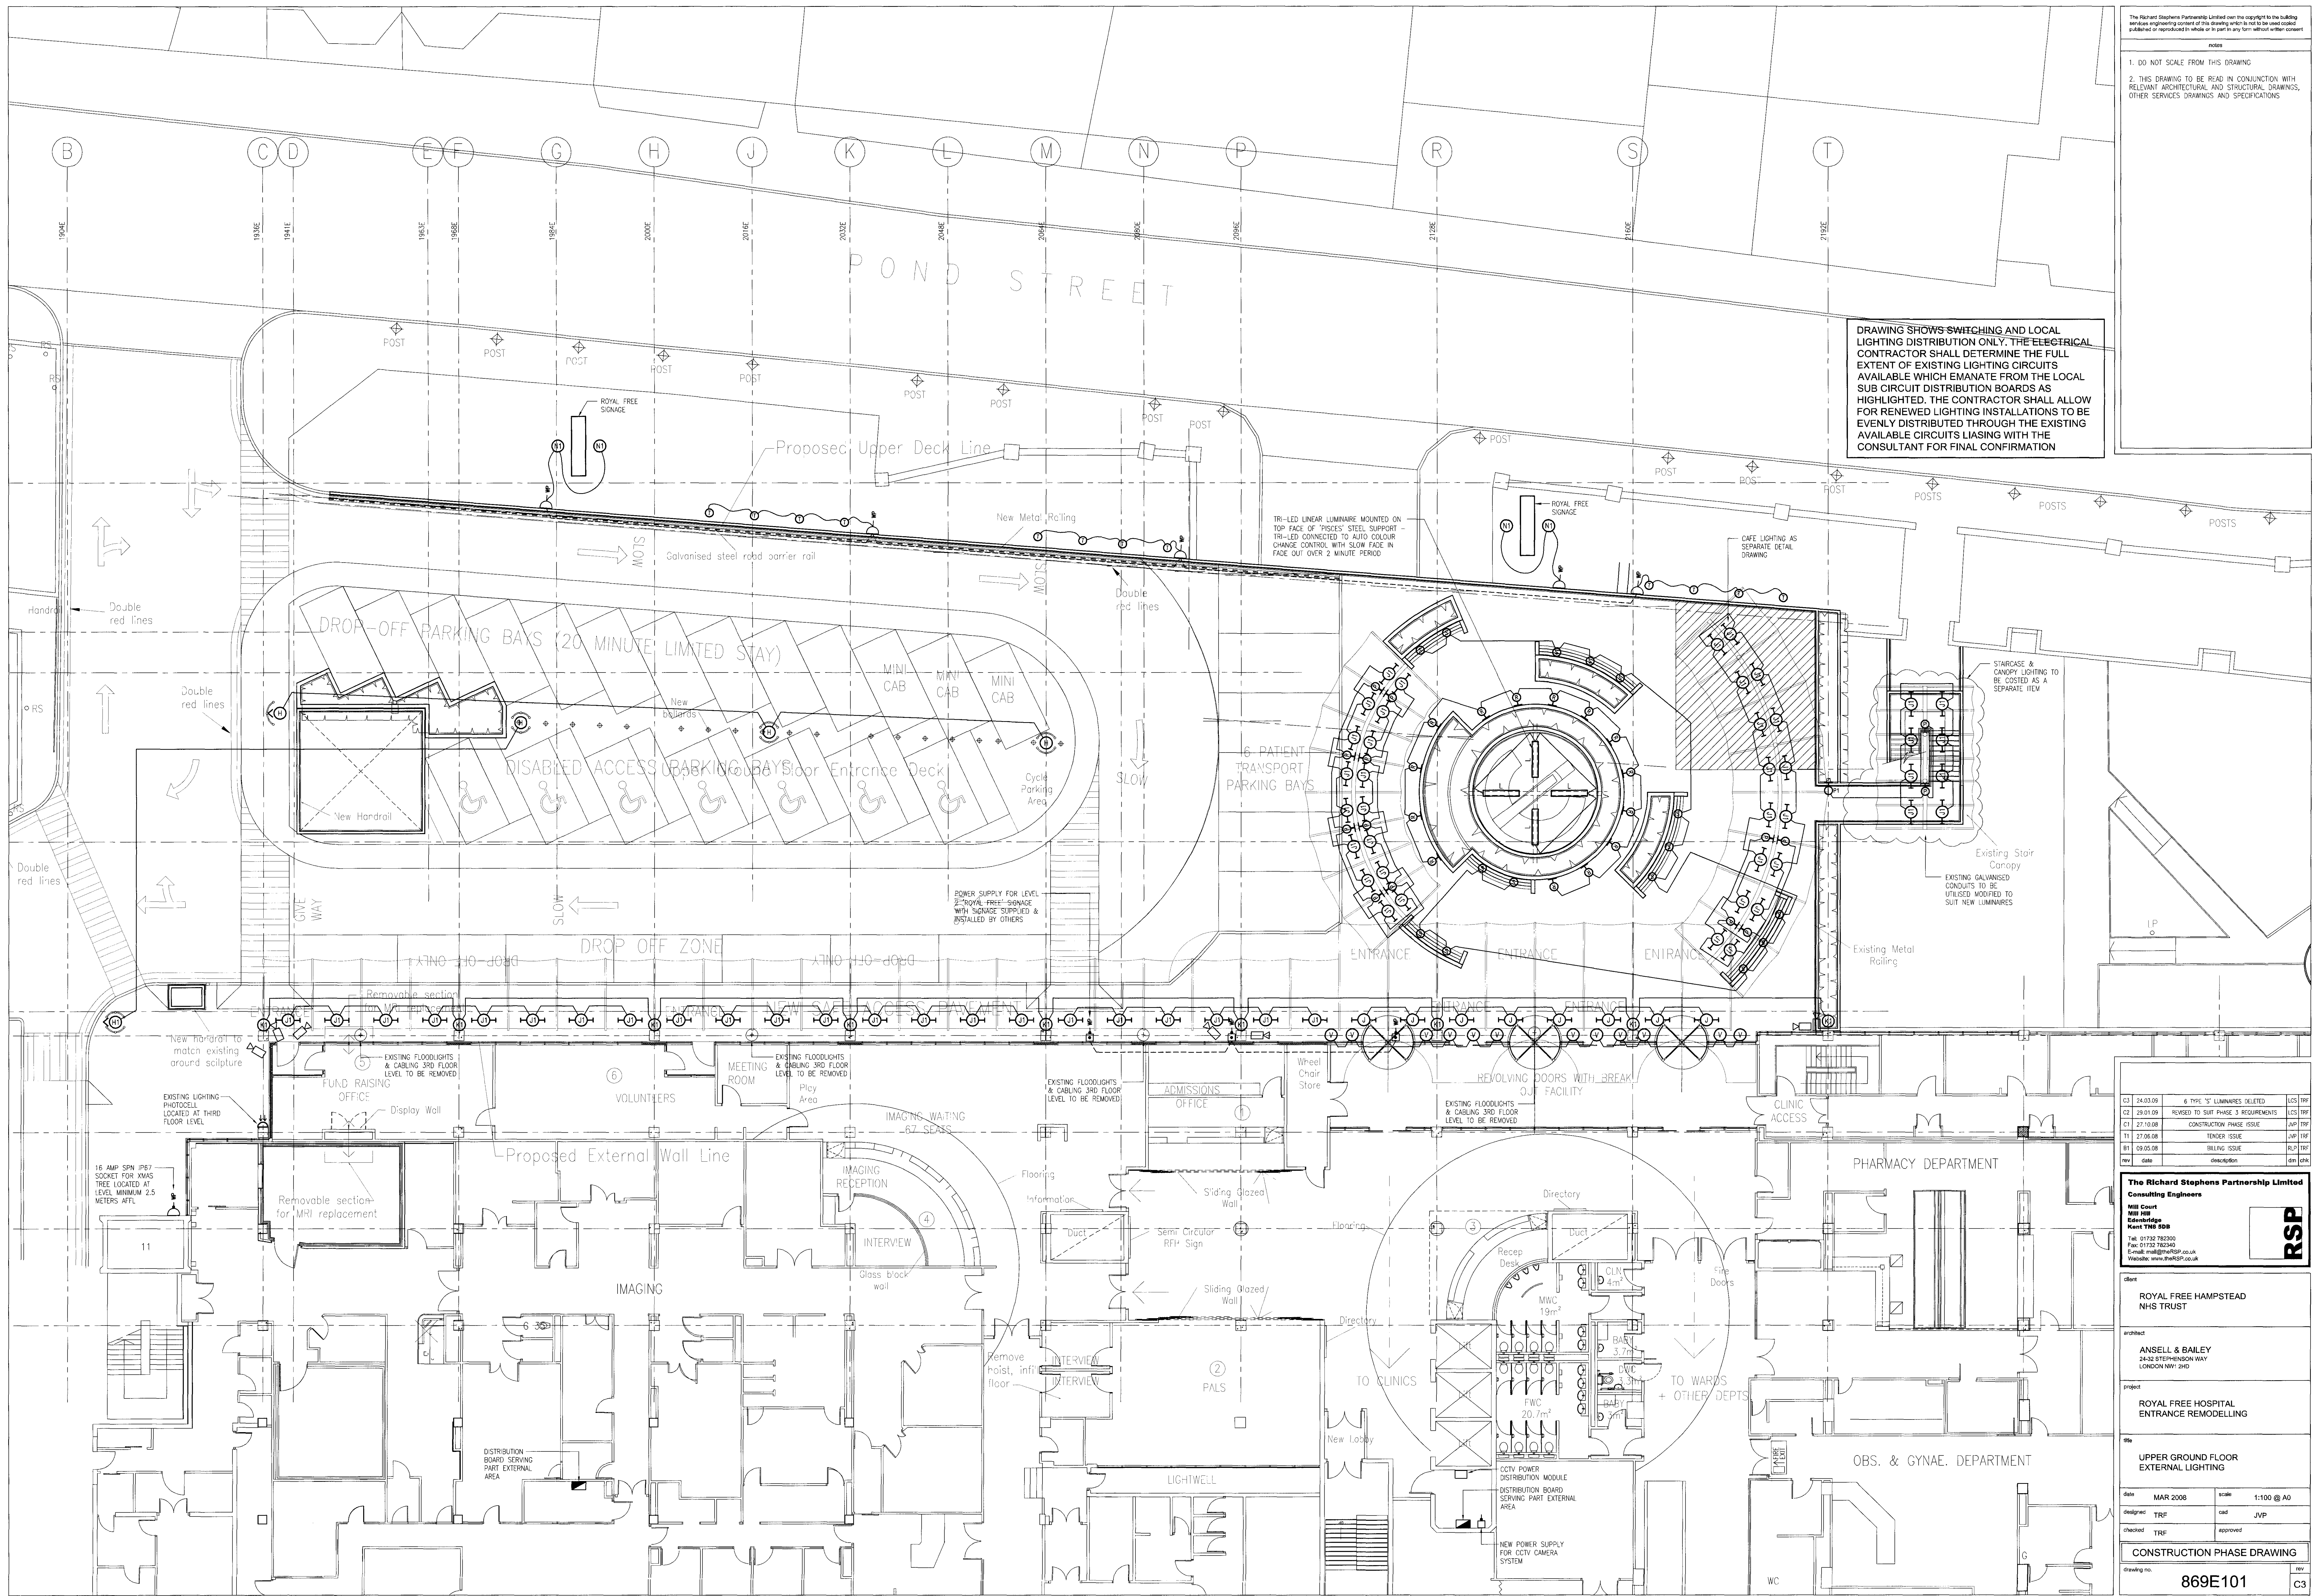

DRAWING SHOWS SWITCHING AND LOCAL LIGHTING DISTRIBUTION ONLY. THE ELECTRICAL CONTRACTOR SHALL DETERMINE THE FULL EXTENT OF EXISTING LIGHTING CIRCUITS AVAILABLE WHICH EMANATE FROM THE LOCAL SUB CIRCUIT DISTRIBUTION BOARDS AS HIGHLIGHTED. THE CONTRACTOR SHALL ALLOW FOR RENEWED LIGHTING INSTALLATIONS TO BE EVENLY DISTRIBUTED THROUGH THE EXISTING AVAILABLE CIRCUITS LIAISING WITH THE CONSULTANT FOR FINAL CONFIRMATION

The Richard Stephens Partnership Limited own the copyright to the building services engineering content of this drawing which is not to be used copied published or reproduced in whole or in part in any form without written consent.

notes

1. DO NOT SCALE FROM THIS DRAWING
2. THIS DRAWING TO BE READ IN CONJUNCTION WITH RELEVANT ARCHITECTURAL AND STRUCTURAL DRAWINGS, OTHER SERVICES DRAWINGS AND SPECIFICATIONS

C3	24.03.09	6 TYPE 'S' LUMINAIRES DELETED	LCS 19F
C2	29.01.09	REVISED TO SUIT PHASE 3 REQUIREMENTS	LCS 19F
C1	27.10.08	CONSTRUCTION PHASE ISSUE	AP 19F
T1	27.06.08	TENDER ISSUE	AP 19F
R1	09.05.08	BILLING ISSUE	RL 20F
rev	date	description	rev

The Richard Stephens Partnership Limited
Consulting Engineers
Mill Court
Mill Lane
Kew Green
Kew TW9 2DB
Tel: 0181 572 7820
Fax: 01753 782340
E-mail: mail@rpsp.co.uk
Website: www.rpsp.co.uk

RSP

Client
**ROYAL FREE HAMPSTEAD
NHS TRUST**

Architect
ANSELL & BAILEY
24-26 STEPHENSON WAY
LONDON NW1 2HD

Project
**ROYAL FREE HOSPITAL
ENTRANCE REMODELLING**

File
**UPPER GROUND FLOOR
EXTERNAL LIGHTING**

date	MAR 2008	scale	1:100 @ A0
designed	TRF	cad	JVP
checked	TRF	approved	

CONSTRUCTION PHASE DRAWING

Drawing no.	869E101	rev	C3
-------------	---------	-----	----