


THIS DRAWING IS PROTECTED BY COPYRIGHT FIGURED DIMS. ONLY TO BE TAKEN FROM THIS DRAWING.
ALL DIMENSIONS TO BE CHECKED ON SITE AND ANY DISCREPANCIES REPORTED TO THE ARCHITECT IMMEDIATELY.

Rev	Date	Description
A	16-12-2008	Entrance lobby revised.
B	13-02-2009	For Construction.

- Landscape Extent Works
- Existing shrubs
 - Royal Free Sign
 - New Plane trees to be planted
 - Grass border to be landscaped
 - Existing Plane trees, new ground cover to be planted
 - Existing planters to be replanted
 - Trailing plant frame
 - New planters to be planted

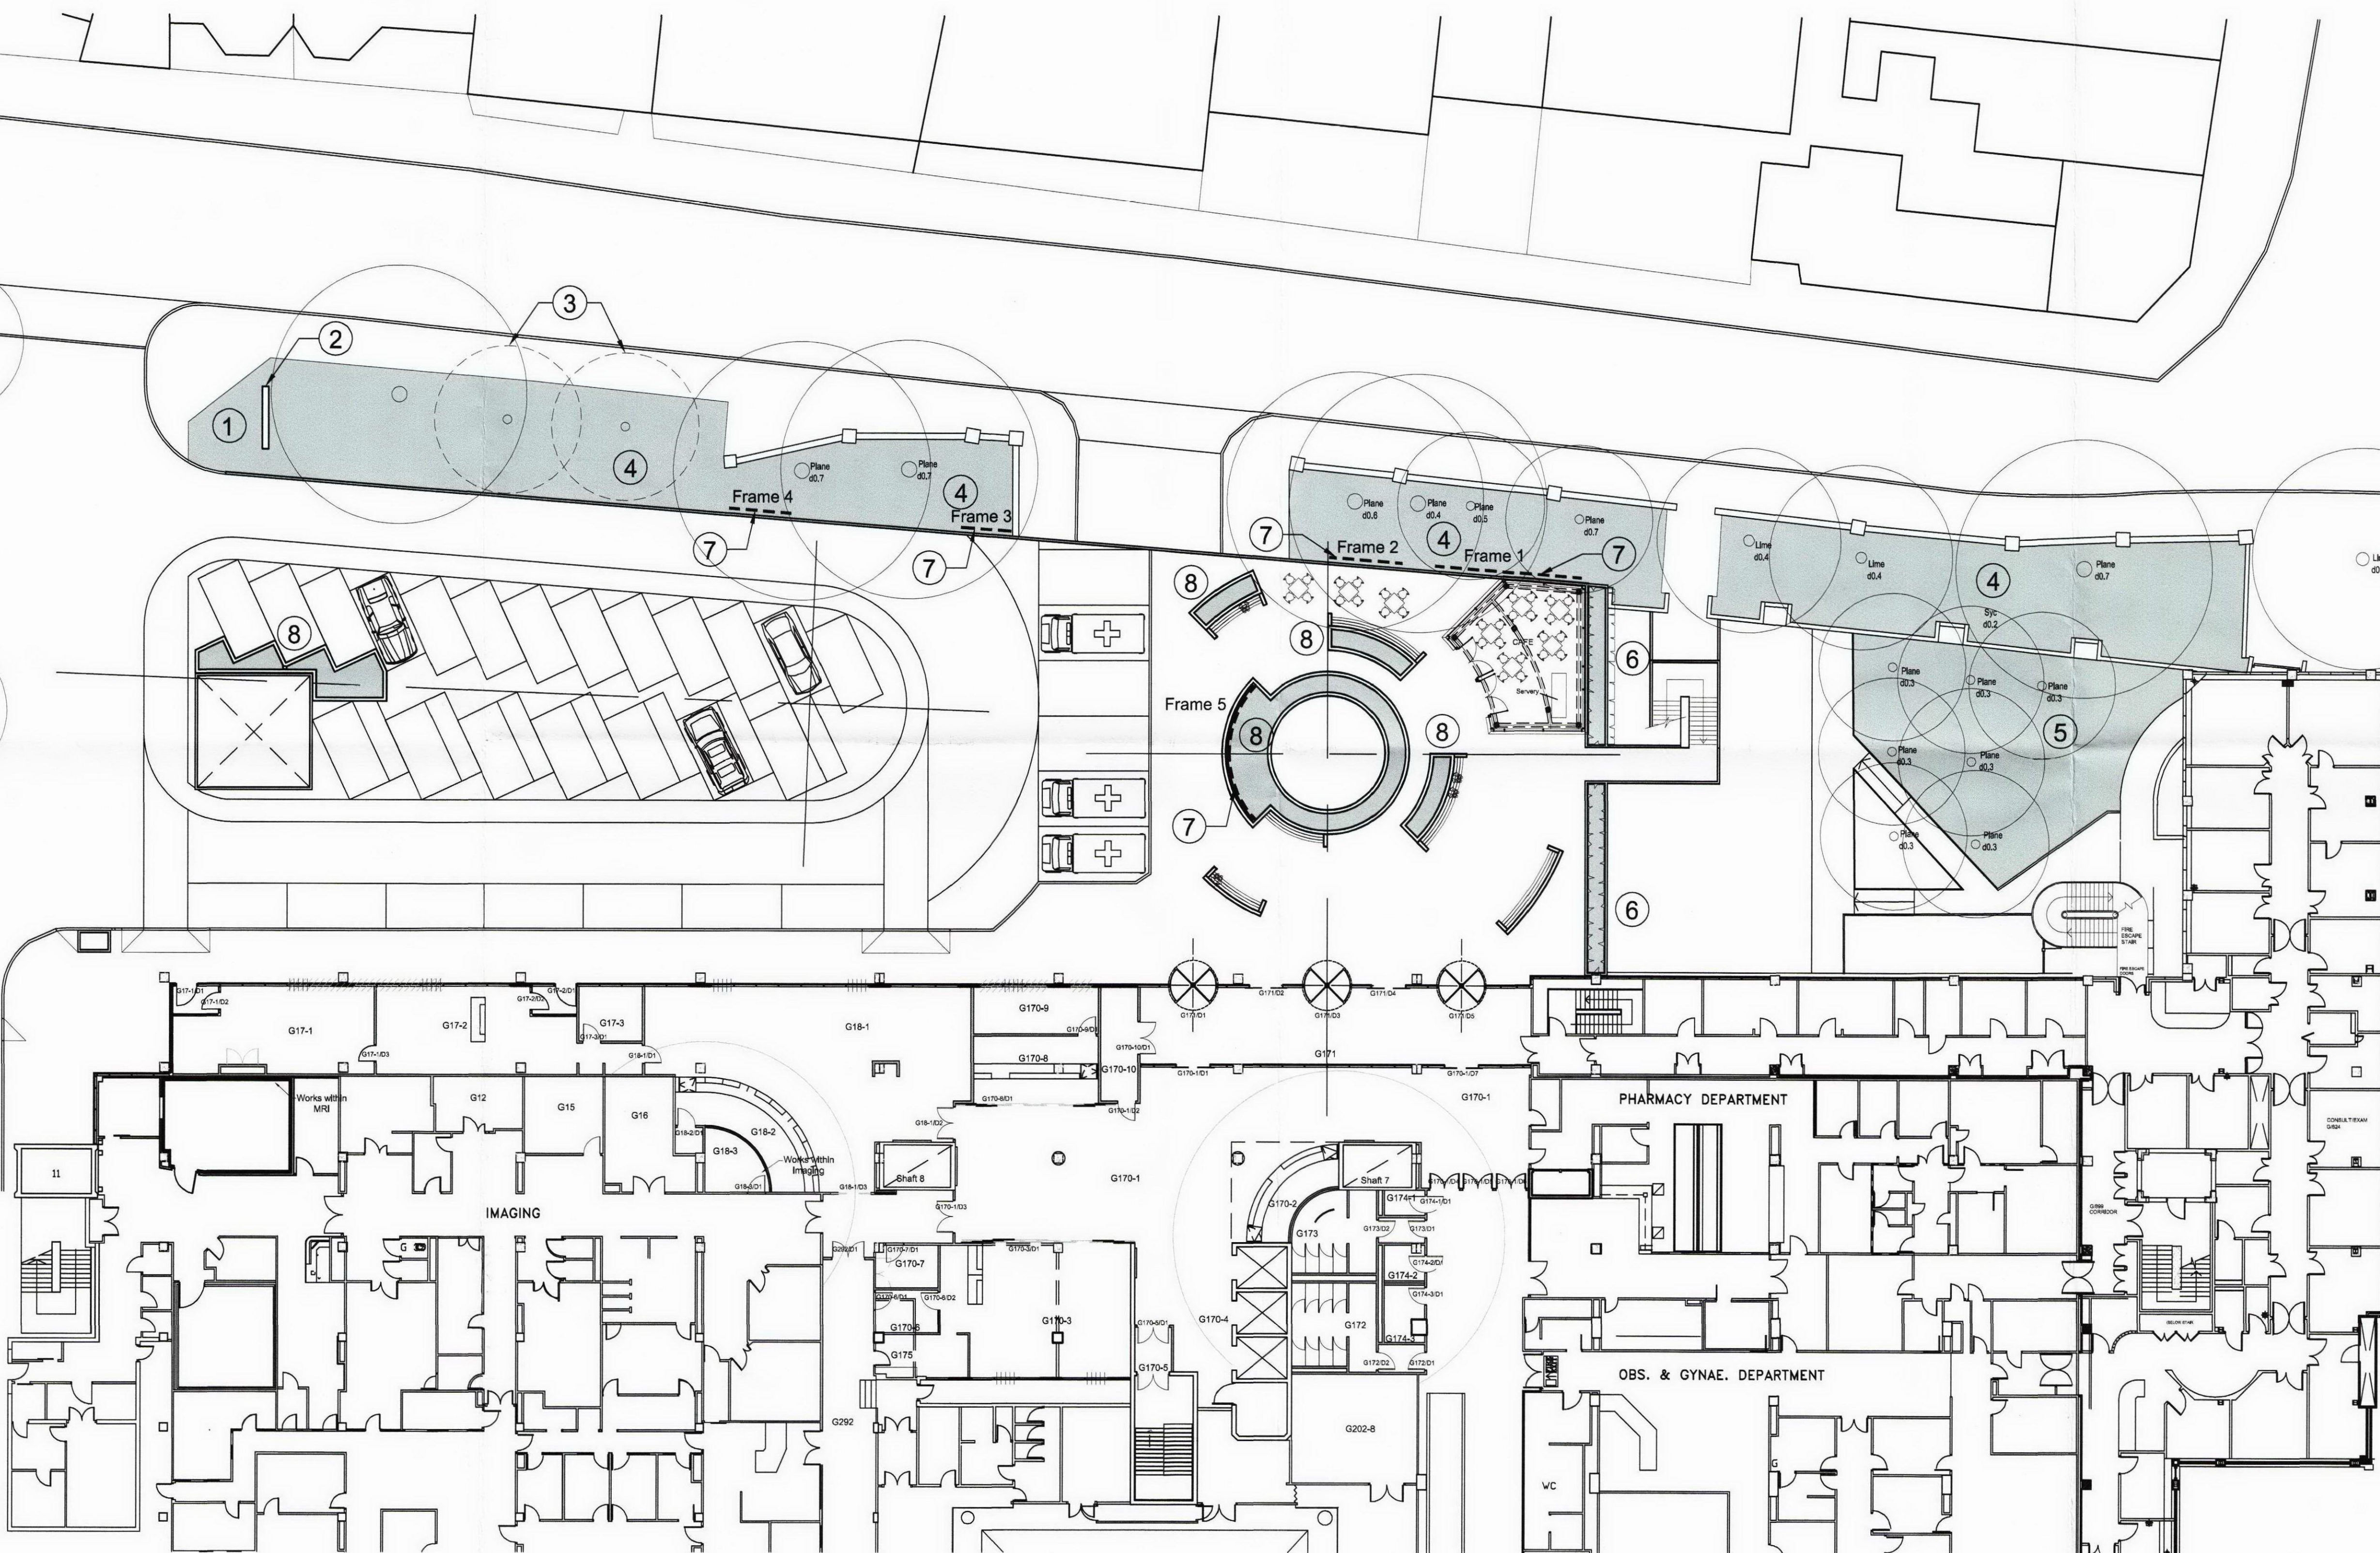

RECEIVED 07 MAY 2009

Royal Free Hospital
Entrance Remodelling

Proposed UG
Landscape Plan

A&B

ANSELL & BAILEY

1:200@A1
SCALE:

Tel 020 7387 0141
CHARTERED ARCHITECTS

02 2008
DATE:

Fax 020 7387 7460

07018 (00)017
JOB NUMBER DRAWING NUMBER

architects@ansellandbailey.com
24-32 STEPHENSON WAY LONDON NW1 2HD