


MW Architect

83 Weston Street
London
SE1 3RS
020 7403 9090

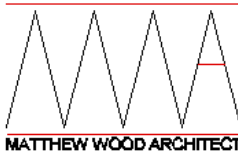

Job Title

63 Patshull Road

Job Number

119

Drawn by
MDM

Checked by
MW

Date
February 2009

Date
February 2009

Drawing Status

Planning

Drawing Scale

1:100

Drawing Name

Ground Floor, First Floor


Layout ID

P 01.1

Status

Revision

A

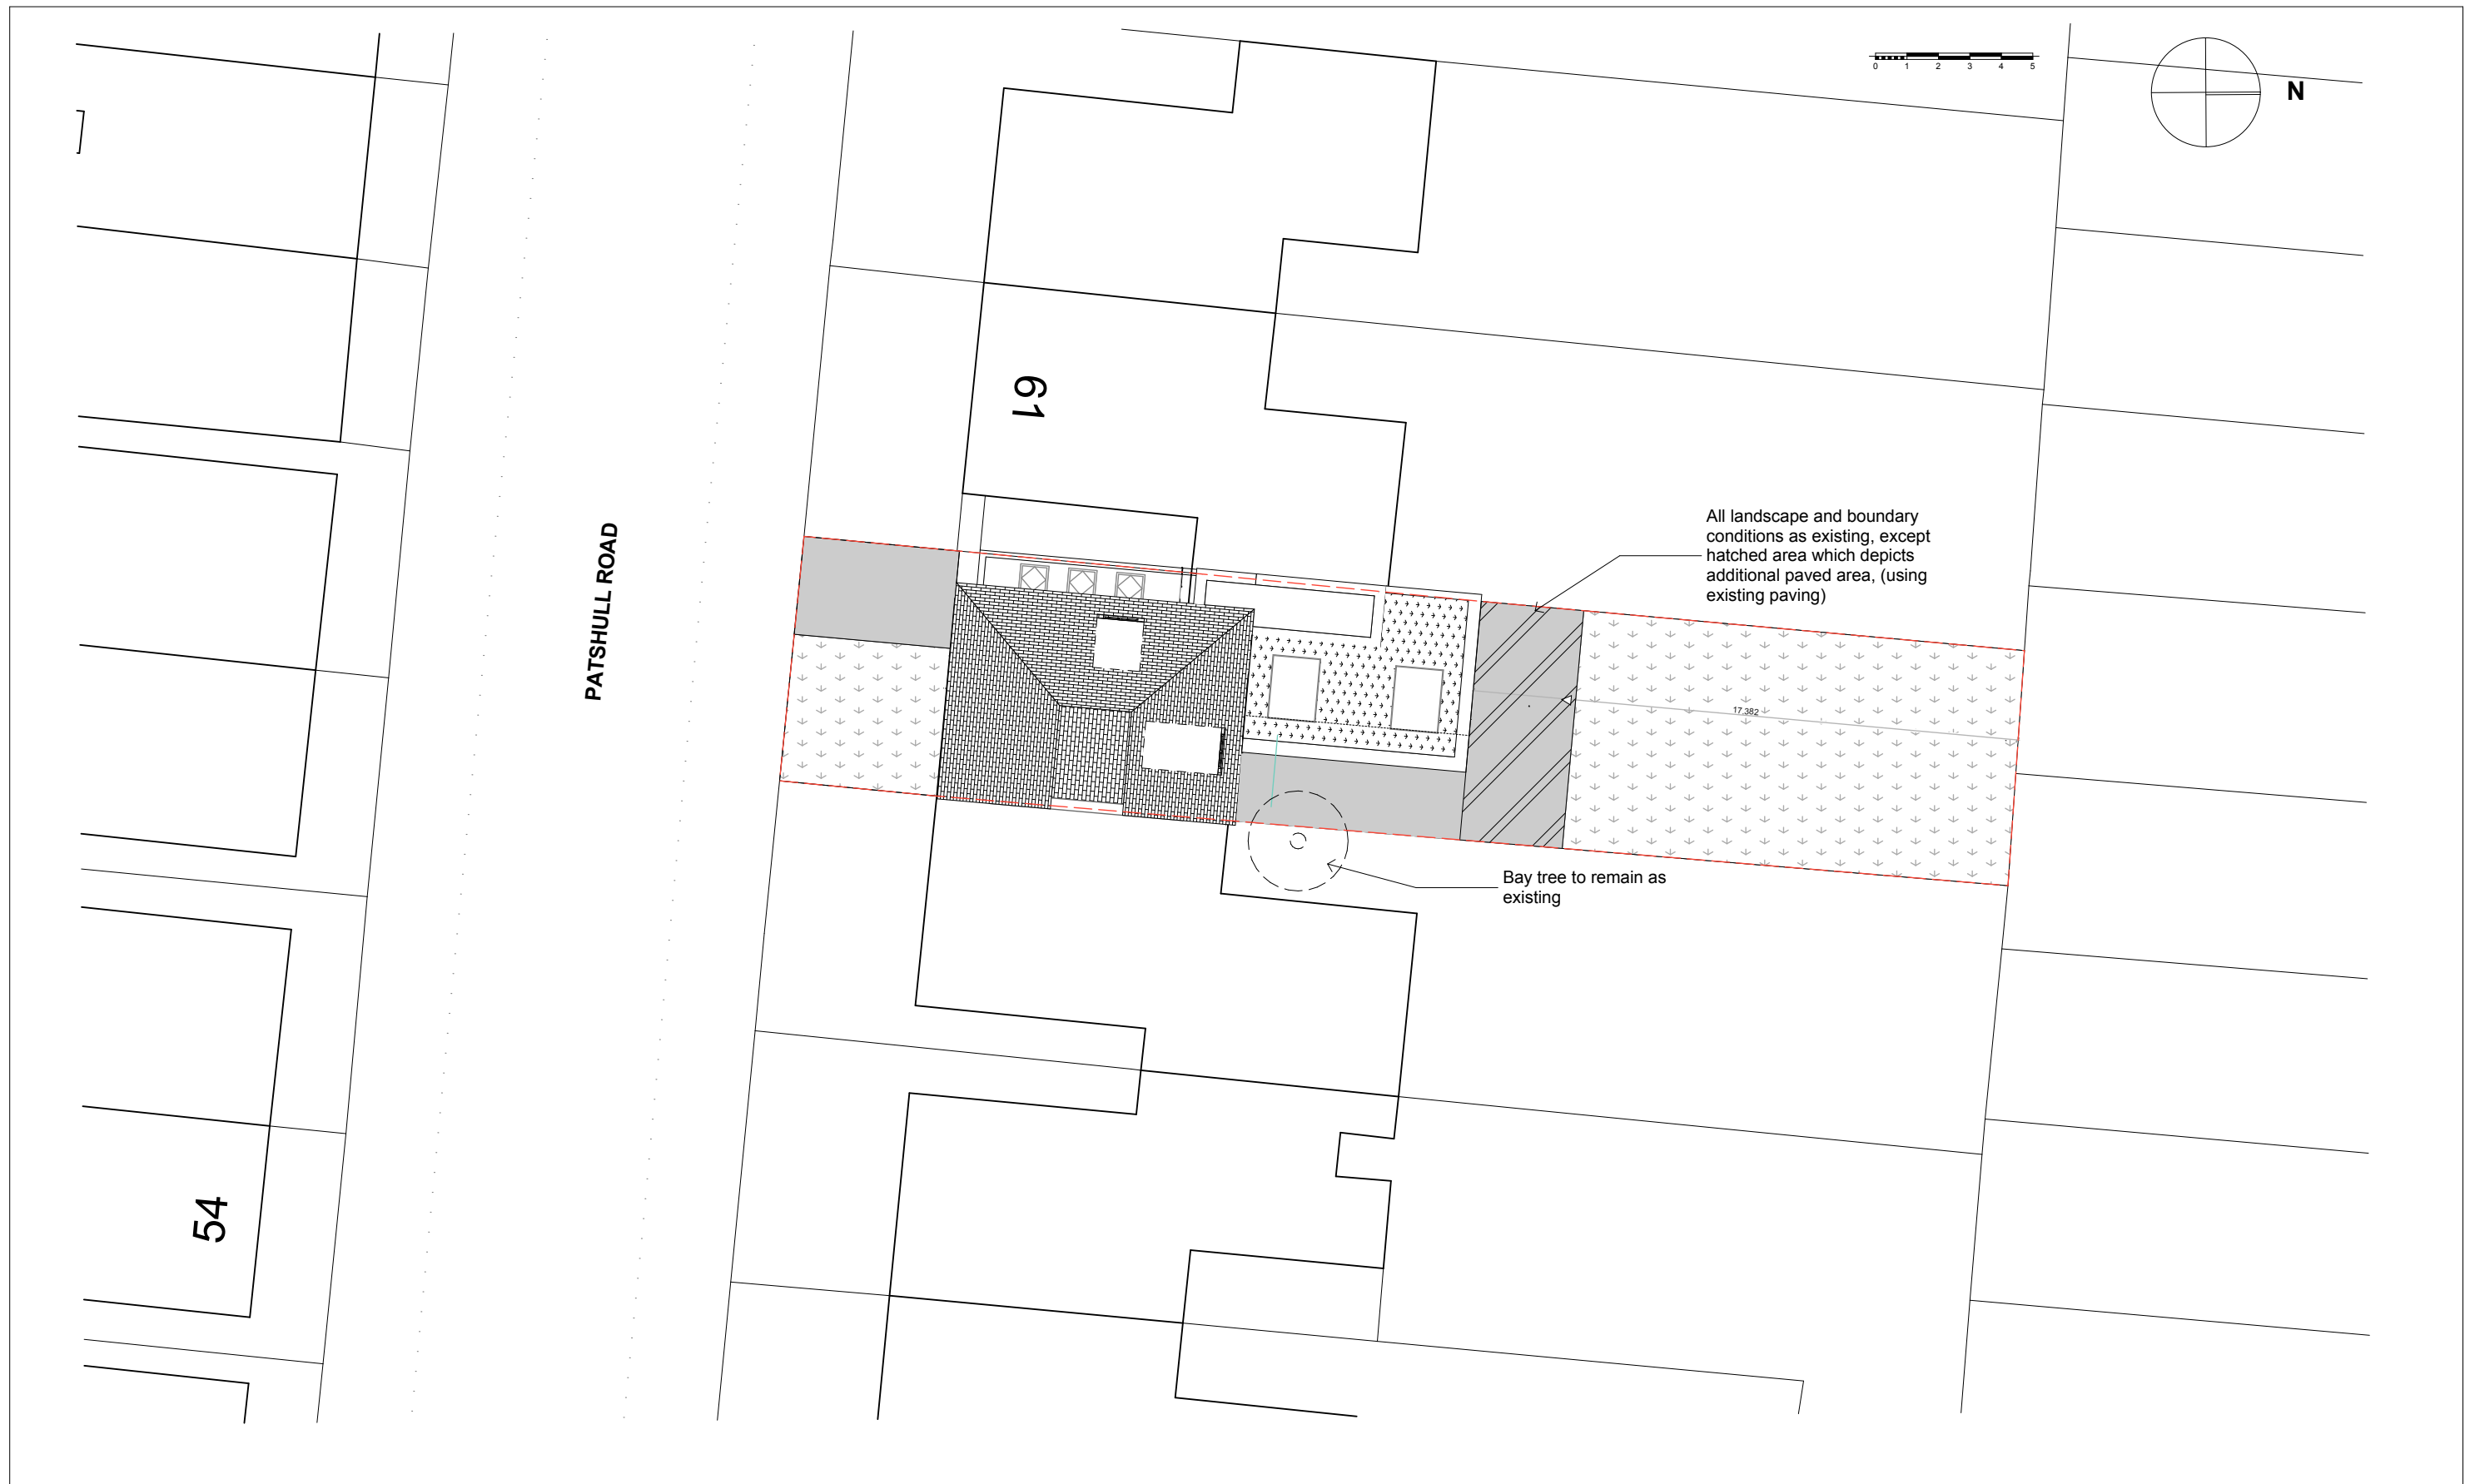


<div>MW Architect</div> <div>83 Weston Street London SE1 3RS 020 7403 9090</div> <div><div>MATTHEW WOOD ARCHITECT</div></div>	<div>Job Title</div> <div>63 Patshull Road</div> <div>Job Number</div> <div>119</div>	<div>Drawn by</div> <div>MDM</div> <div>Checked by</div> <div>MW</div>	<div>Date</div> <div>February 2009</div> <div>Date</div> <div>February 2009</div>	<div>Drawing Status</div> <div>Planning</div>	<div>Drawing Name</div> <div>Proposed Block Plan</div>		
				<div>Drawing Scale</div> <div>1:200</div>	<div>Layout ID</div> <div>P.01.2</div>	<div>Status</div>	<div>Revision</div> <div>A</div>

New front door and wall to side extension to match neighbouring property



Front Elevation 1:100


Reclaimed stock bricks

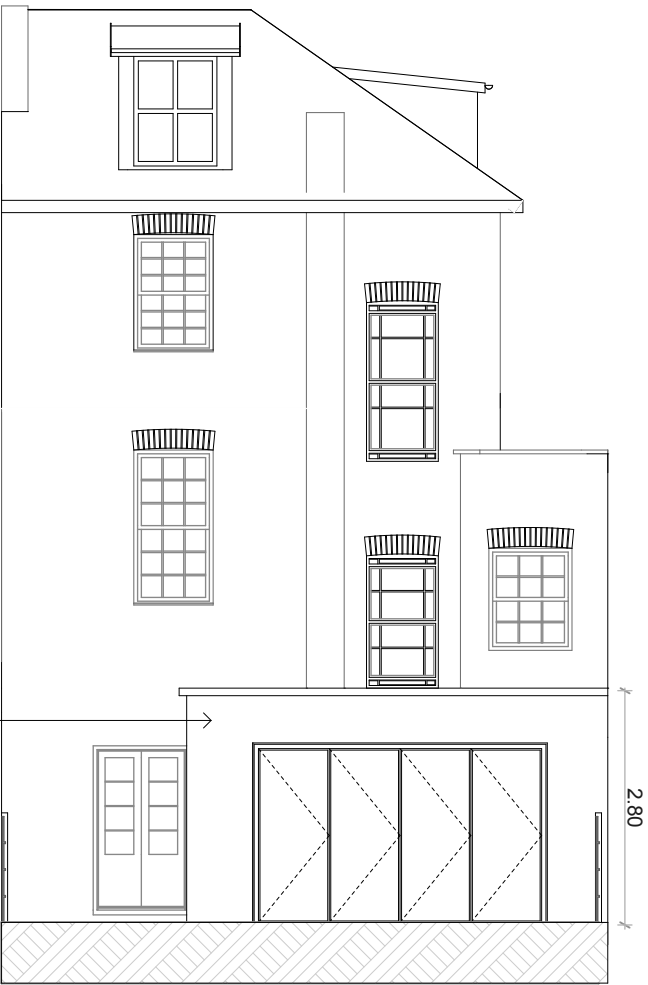

Rear Elevation 1:100

MW Architect

83 Weston Street
London
SE1 3RS
020 7403 9090

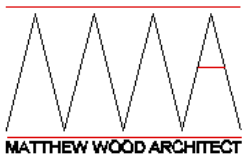

Job Title

63 Patshull Road

Job Number

119

Drawn by
MDM

Checked by
MW

Date
February 2009

Date
February 2009

Drawing Status

Planning

Drawing Scale

1:100

Drawing Name

Rear Elevation, Front Elevation


Layout ID

P.02.1

Status


Revision

A

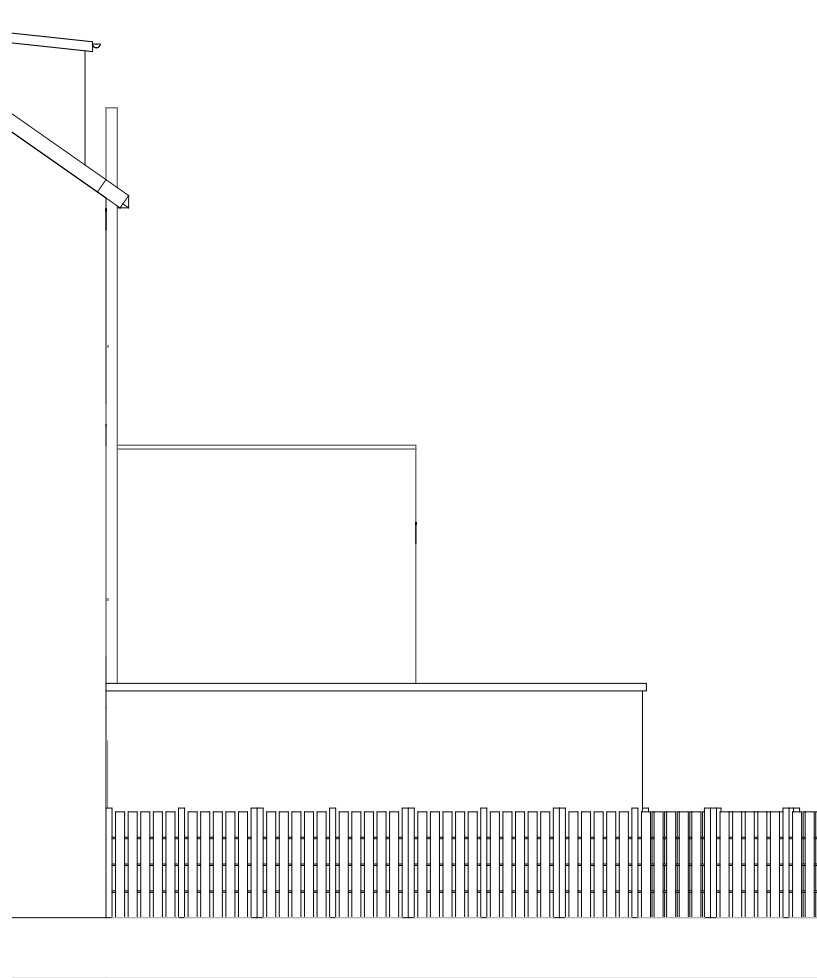

New Boundary Elevation

1:100

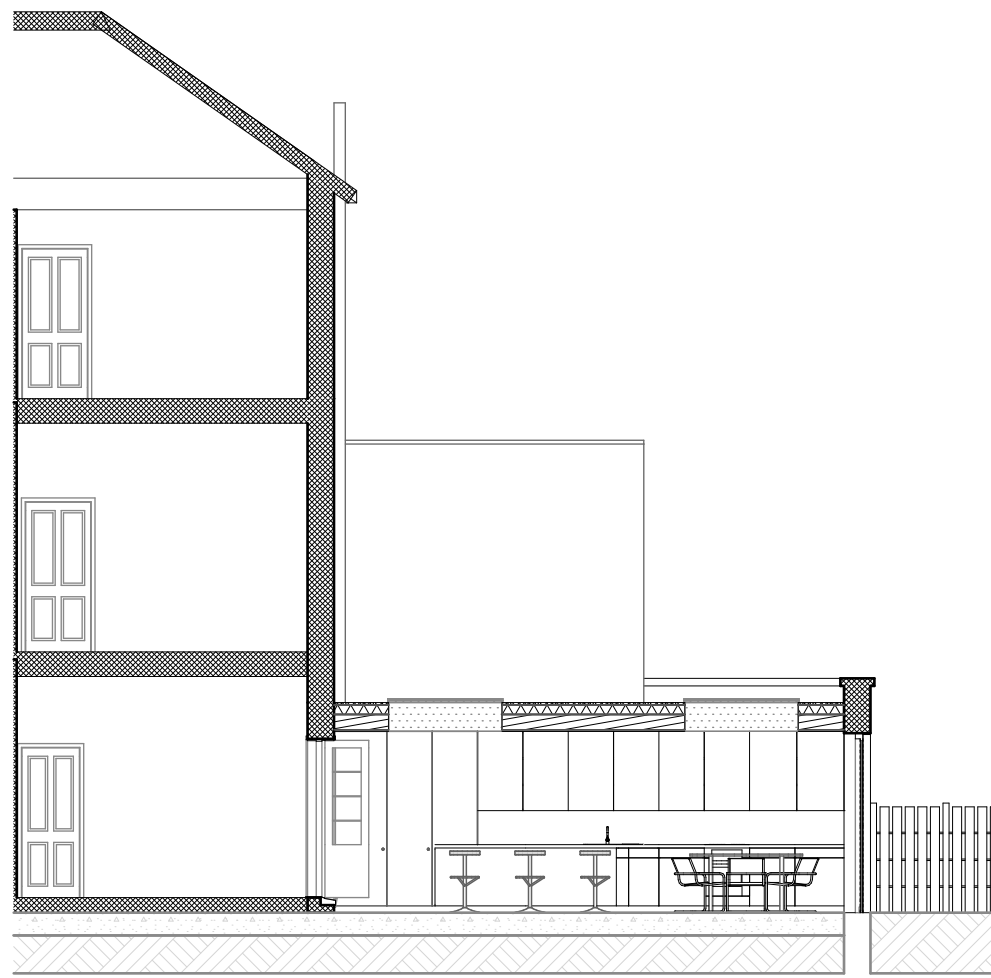


S-03

Building Section

1:100

MW Architect

83 Weston Street
London
SE1 3RS
020 7403 9090

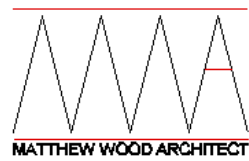

Job Title

63 Patshull Road

Job Number

119

Drawn by
MDM

Checked by
MW

Date
February 2009

Date
February 2009

Drawing Status

Planning

Drawing Scale

1:100

Drawing Name

**New Boundary Elevation, Building
Section**

Layout ID

P.02.2

Status

Revision

A