


NOTES:

ALL DIMENSIONS TO BE CHECKED ON SITE
AND NOT SCALED FROM THIS DRAWING

DRAWING SHOWS:

1. EXISTING MECHANICAL SERVICES
2. ARRANGMENT OF CHILLERS/ENCLOSURE
POST PHASE 1 WORKS
3. RE-ROUTED PIPE WORK TO NEW CHILLER
4. ADDITIONAL I BEAMS SUPPLEMENTING
STEELWORK

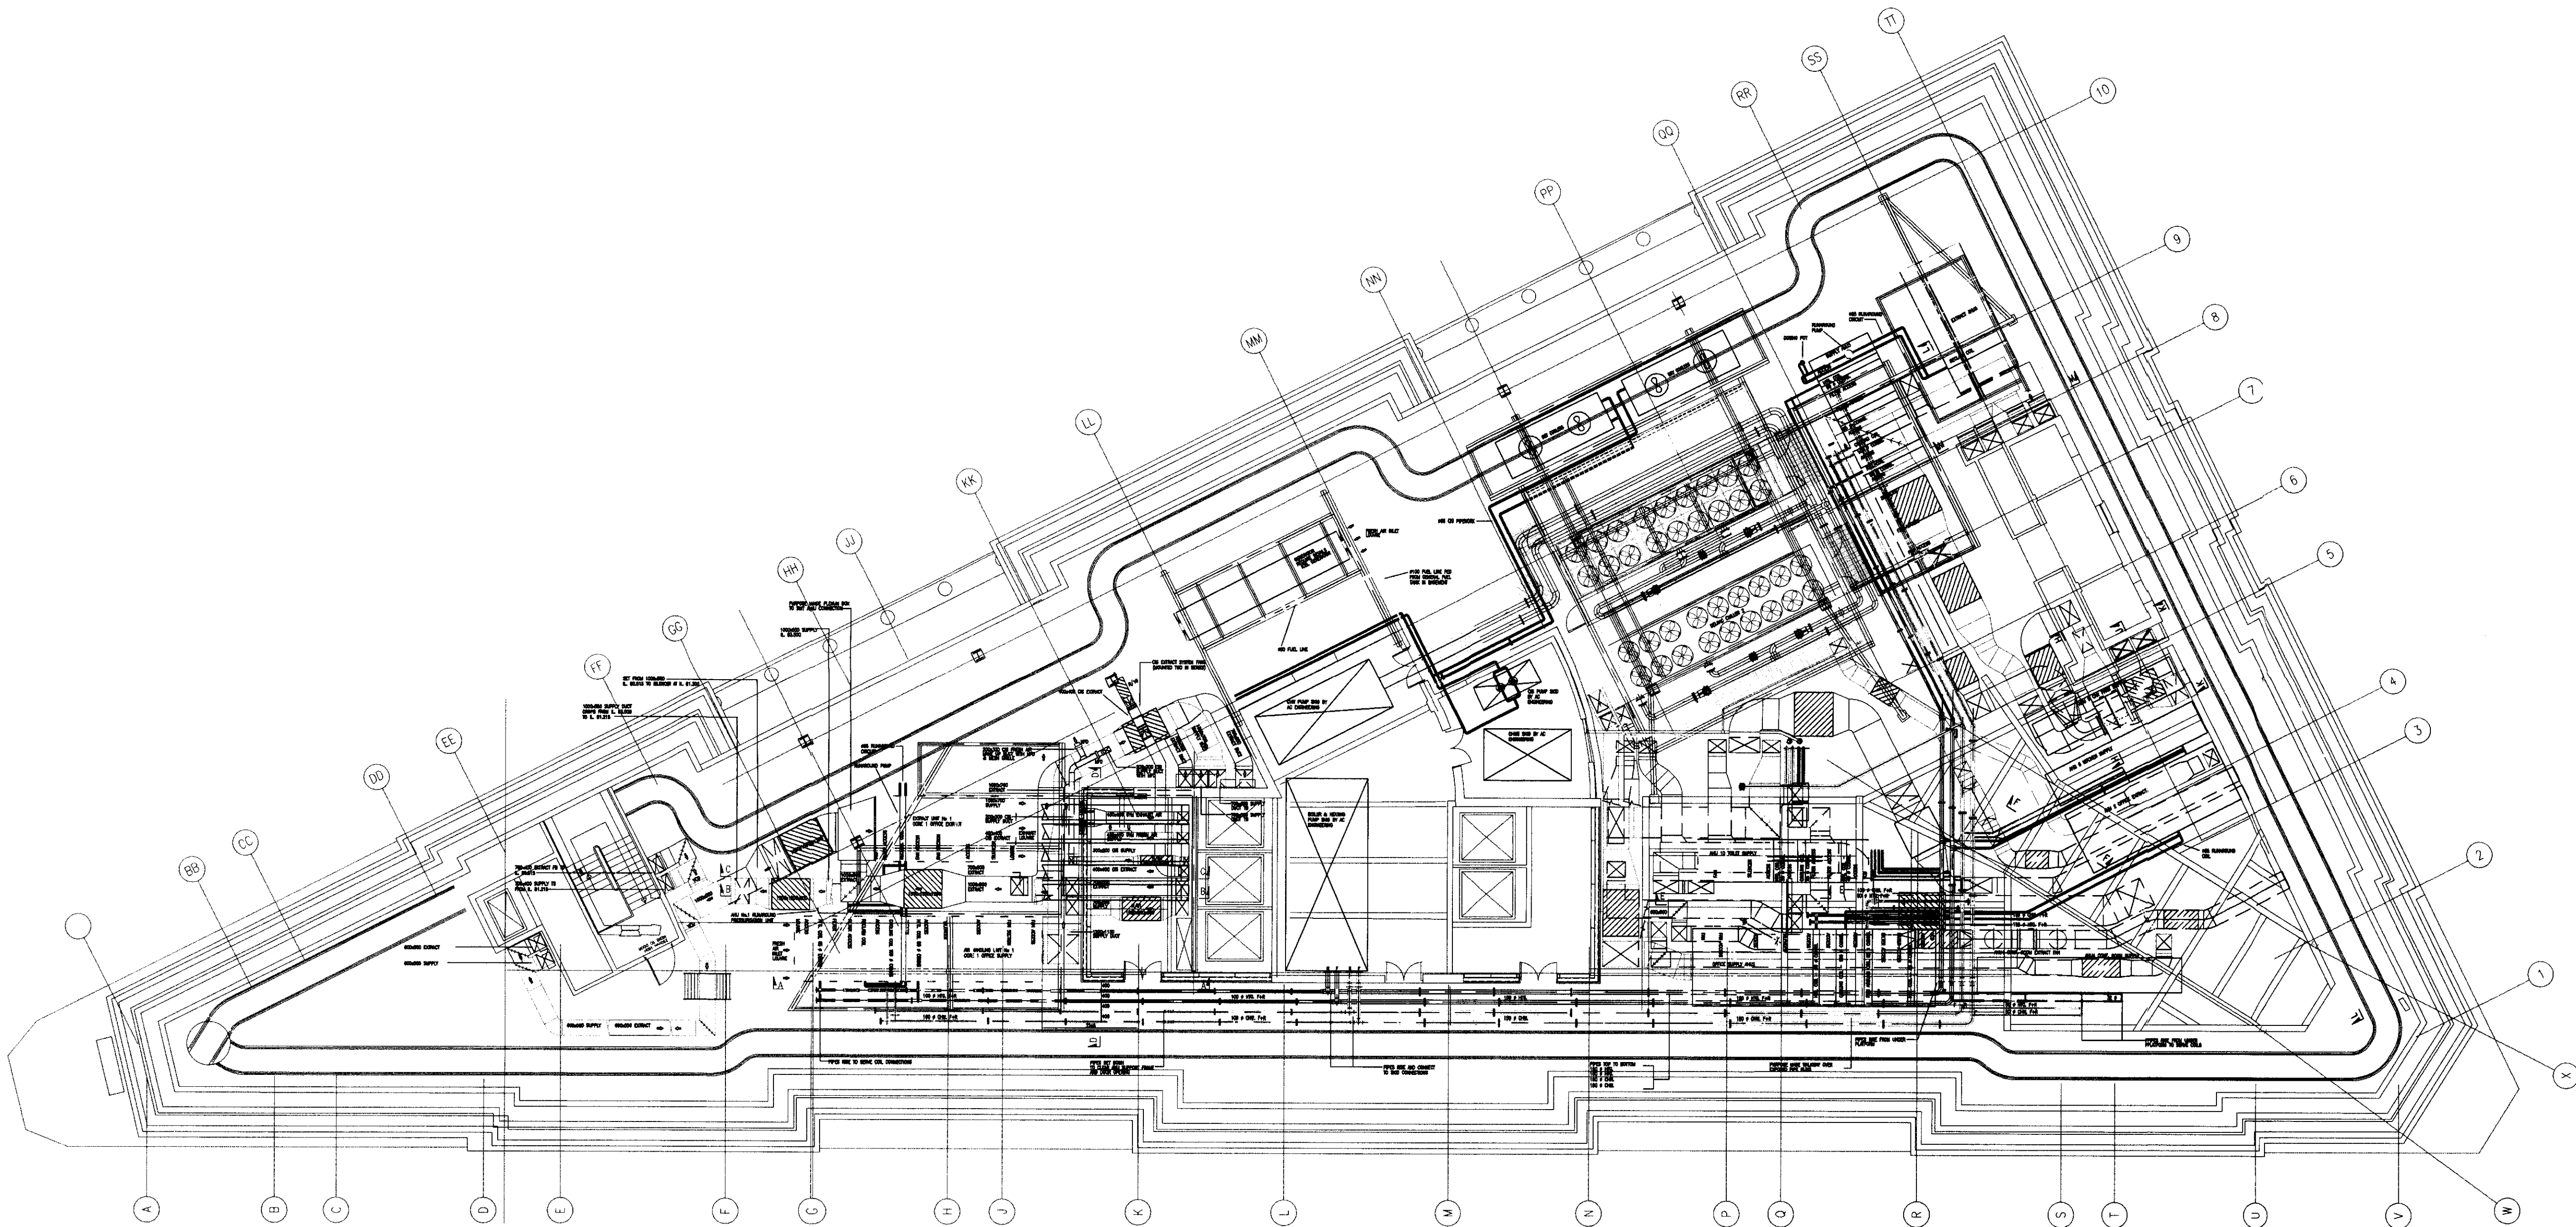

PROPOSED

Mark	Date	Details	By	Rvd
REVISIONS				

Client:
ST GEORGES COURT
2 - 12 BLOOMSBURY WAY
LONDON, WC1A 2SH
Group Property Services
CAPITAL PROJECTS

Project Title:
**CHILLER REPLACEMENT
PHASE 1**

Scale:	1:100 @ A0	Cost File:	Original Drawing Size:
Drn By:	WB	Chkd By:	DO
Passed By:	DB	Date:	MAR '09

Drawing Status: **PROPOSED**

Originator:
INTERSERVE Technical Services
Interserve
Technical Services
Unit 5 Liddell Way
West Droydon SE7 8PD
Telephone: 01895 445 681
Facsimile: 01895 445 696

Drawing Title:
ROOF LAYOUT - PHASE 1

Job No:	Drawing No:	Revision:
539944	SGC/539944/1/01	01

Do NOT scale this drawing.
Refer to Architects for details of current
building layouts