


NOTES:
ALL DIMENSIONS TO BE CHECKED ON SITE
AND NOT SCALED FROM THIS DRAWING

DRAWING SHOWS EXISTING CHILLER AND
MECHANICAL SERVICES

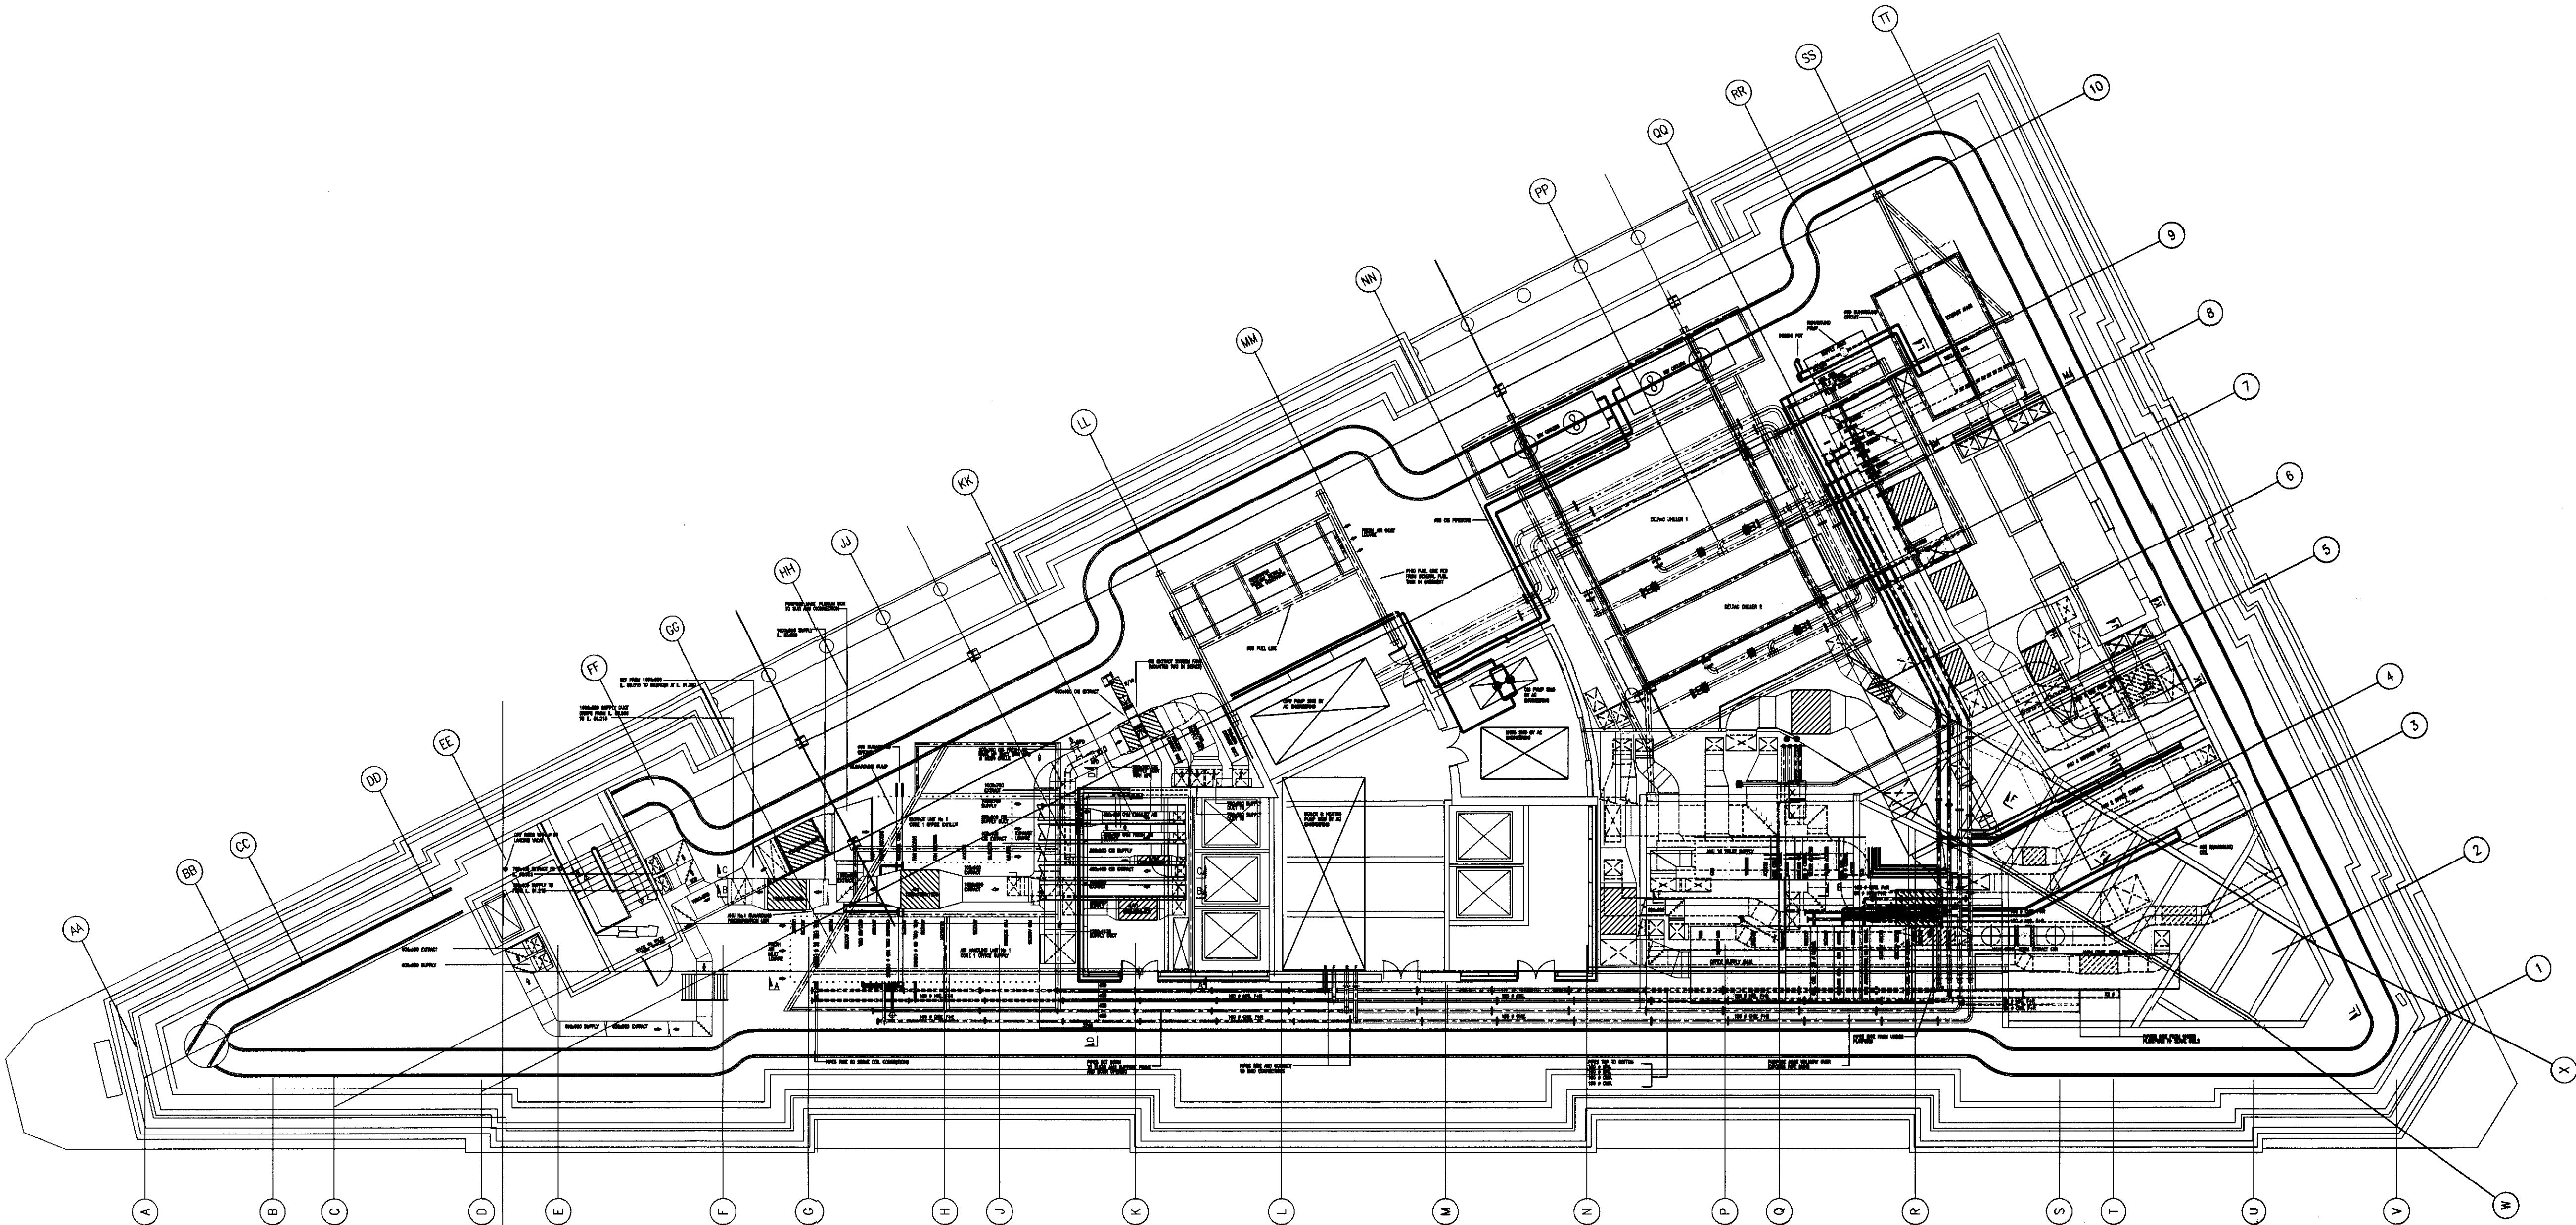

EXISTING

Mark	Date	Details	By	Rvd
REVISIONS				


Client:
ST GEORGES COURT
2 - 12 BLOOMSBURY WAY
LONDON, WC1A 2SH
Group Property Services
CAPITAL PROJECTS

Project Title:
CHILLER REPLACEMENT

Scales: 1:100 @ A0 | Cad File: | Original Drawing Size:

Dim By: VB | Child By: DO | Passed By: DB | Date: FEB '09

Drawing Status:
EXISTING

Originator:
 **Interserve** Technical Services
Unit 5 Liddell Way
West Ockendon UEST 89G
Telephone: 01895 448 581
Facsimile: 01895 445 696

Drawing Title:
ROOF LAYOUT - EXISTING

Job No: 539944	Drawing No: SGC/539944/9	Revision:
-------------------	-----------------------------	-----------

Do NOT scale this drawing.
Refer to Architects for details of current
building layouts