


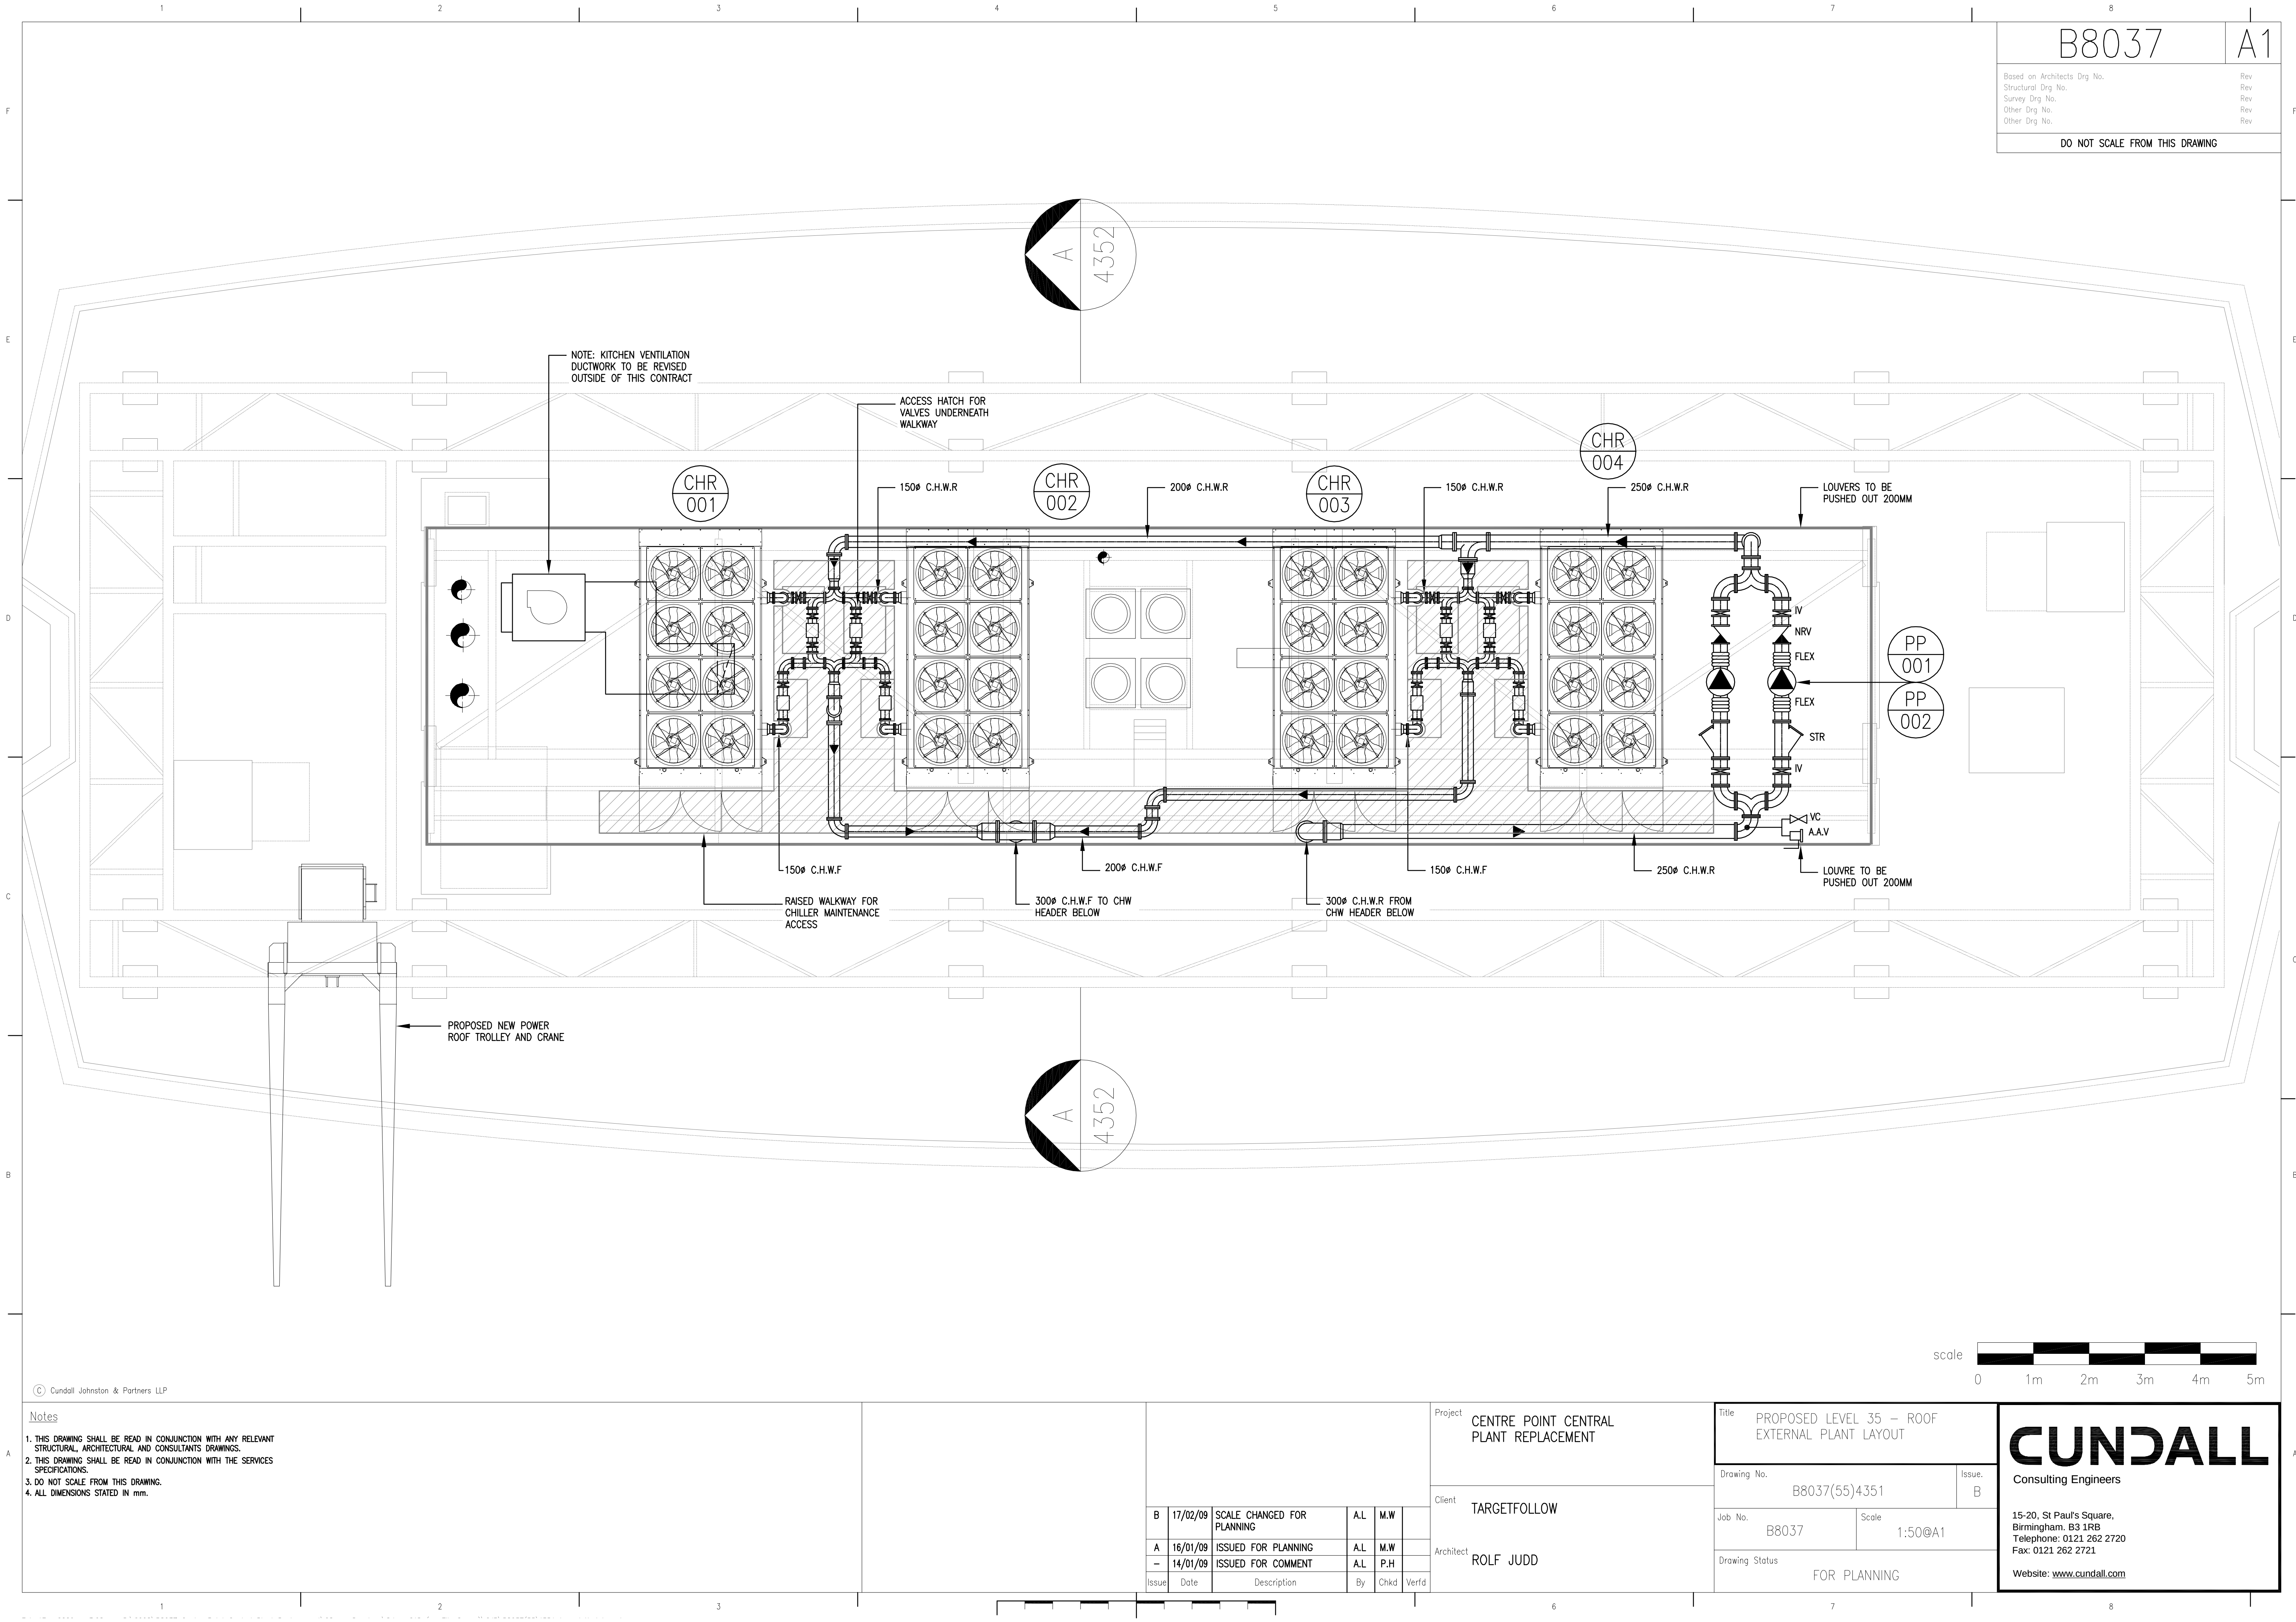

B8037

A1

Based on Architects Drg No.
Structural Drg No.
Survey Drg No.
Other Drg No.
Other Drg No.

Rev
Rev
Rev
Rev
Rev

DO NOT SCALE FROM THIS DRAWING

A
4352

NOTE: KITCHEN VENTILATION
DUCTWORK TO BE REVISED
OUTSIDE OF THIS CONTRACT

ACCESS HATCH FOR
VALVES UNDERNEATH
WALKWAY

CHR
001

150ø C.H.W.R

CHR
002

200ø C.H.W.R

CHR
003

150ø C.H.W.R

CHR
004

250ø C.H.W.R

LOUVERS TO BE
PUSHED OUT 200MM

PP
001

PP
002

150ø C.H.W.F

RAISED WALKWAY FOR
CHILLER MAINTENANCE
ACCESS

200ø C.H.W.F

300ø C.H.W.F TO CHW
HEADER BELOW

150ø C.H.W.F

300ø C.H.W.R FROM
CHW HEADER BELOW



250ø C.H.W.R

VC
A.A.V

LOUVER TO BE
PUSHED OUT 200MM

PROPOSED NEW POWER
ROOF TROLLEY AND CRANE

A
4352

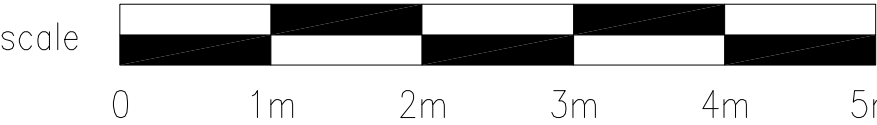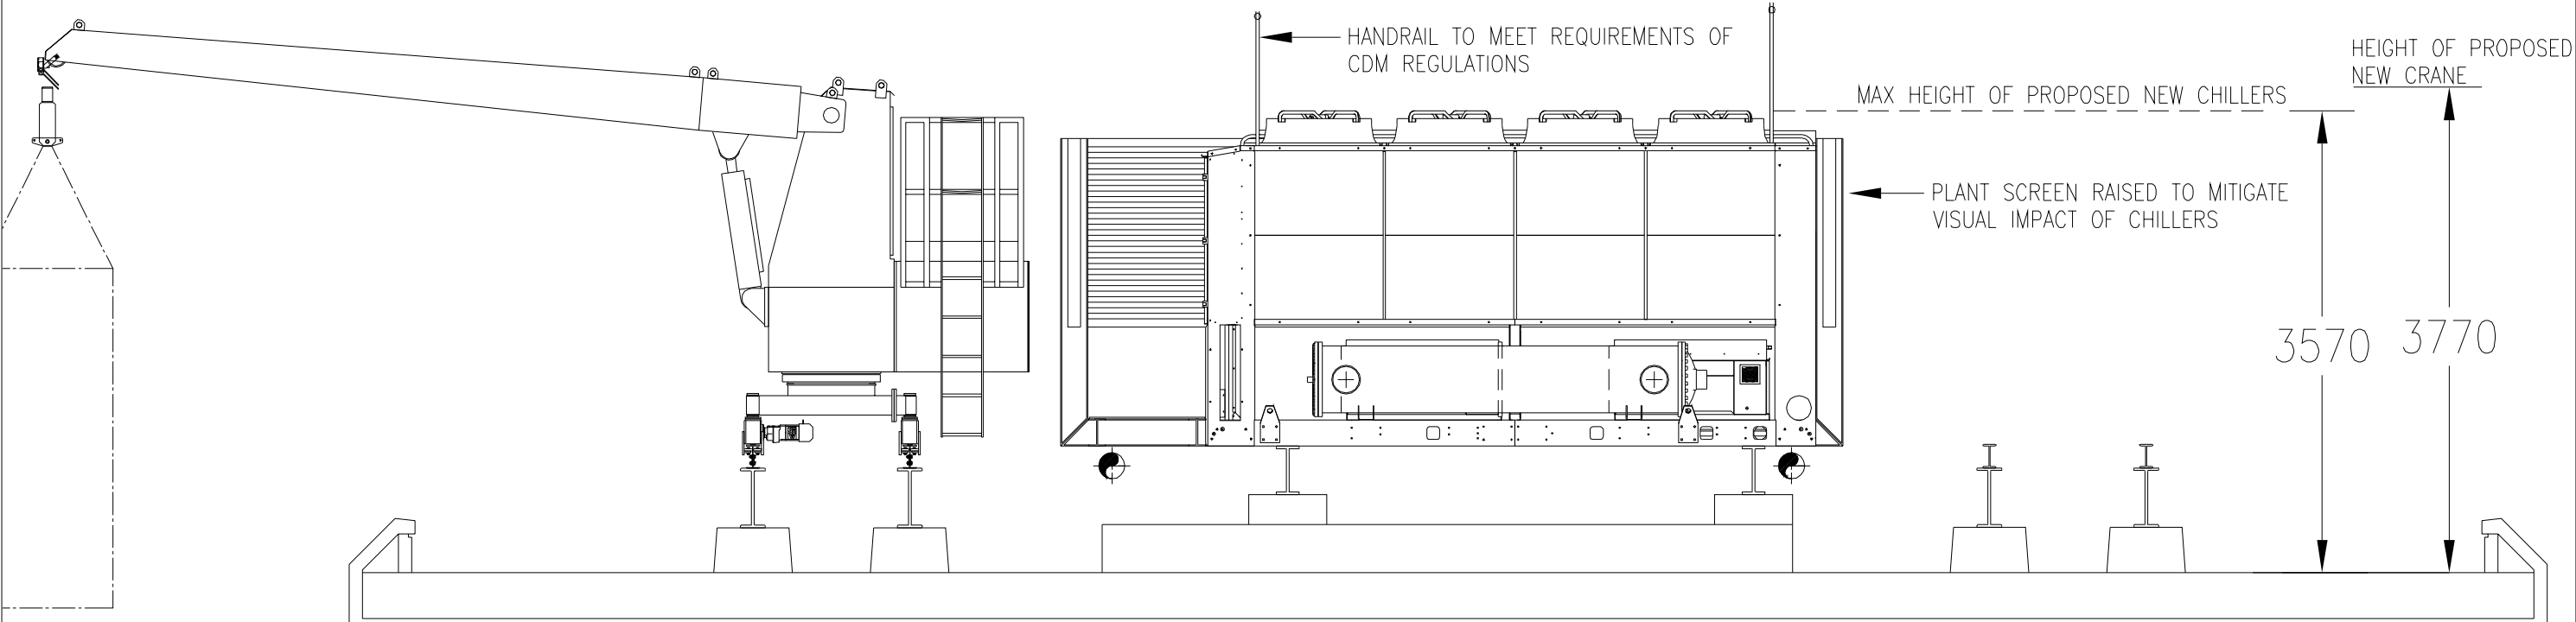

NOTES 1. THIS DRAWING SHALL BE READ IN CONJUNCTION WITH ANY RELEVANT STRUCTURAL, ARCHITECTURAL AND CONSULTANTS DRAWINGS. 2. THIS DRAWING SHALL BE READ IN CONJUNCTION WITH THE SERVICES SPECIFICATIONS. 3. DO NOT SCALE FROM THIS DRAWING. 4. ALL DIMENSIONS STATED IN mm.	C	17/02/09	PLANT SCREEN CHANGED	A.L	M.W		Project	CENTRE POINT CENTRAL PLANT REPLACEMENT	Title	PROPOSED LEVEL 35 – ROOF SECTION AA	Job No	B8037	CUNDALL Consulting Engineers 15-20, St Paul's Square, Birmingham. B3 1RB Telephone: 0121 262 2720 Fax: 0121 262 2721 Website: www.cundall.com		
	B	16/01/09	ISSUED FOR PLANNING	A.L	M.W						Scale	1:50@A3			
	A	15/01/09	CRANE BODY HEIGHT ALTERED	A.L	M.W		Client	TARGETFOLLOW			Status	–			
	–	14/01/09	ISSUED FOR COMMENT	A.L	P.H						Issue	C			
	Issue	Date	Description	By	Chkd	Verfd	Architect	ROLF JUDD	Drawing Number	B8037(55)4352					