




EAST

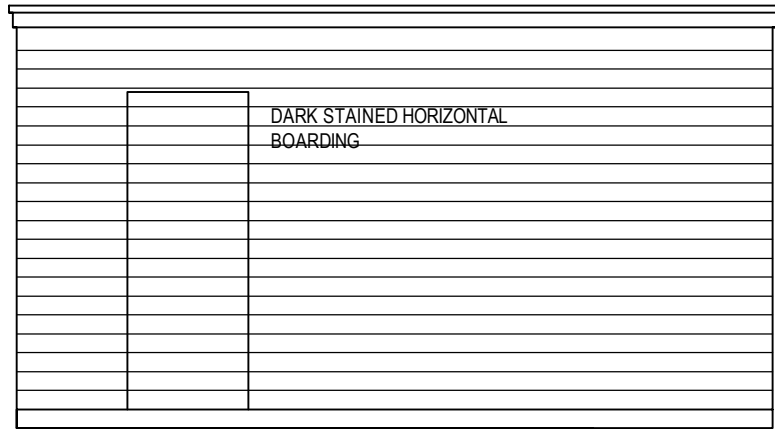

NORTH

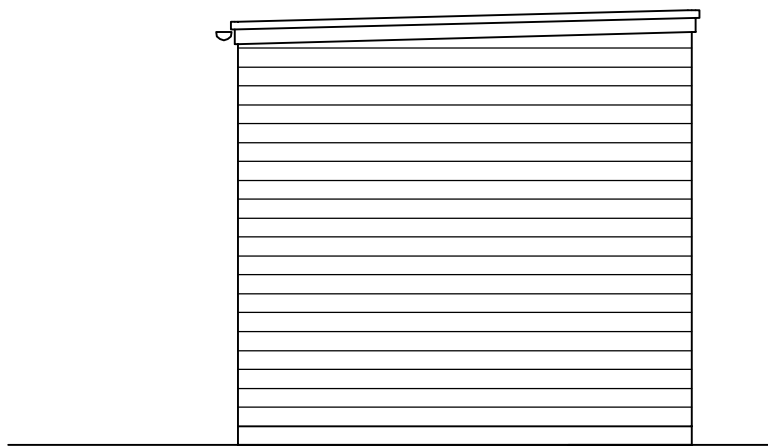


WEST

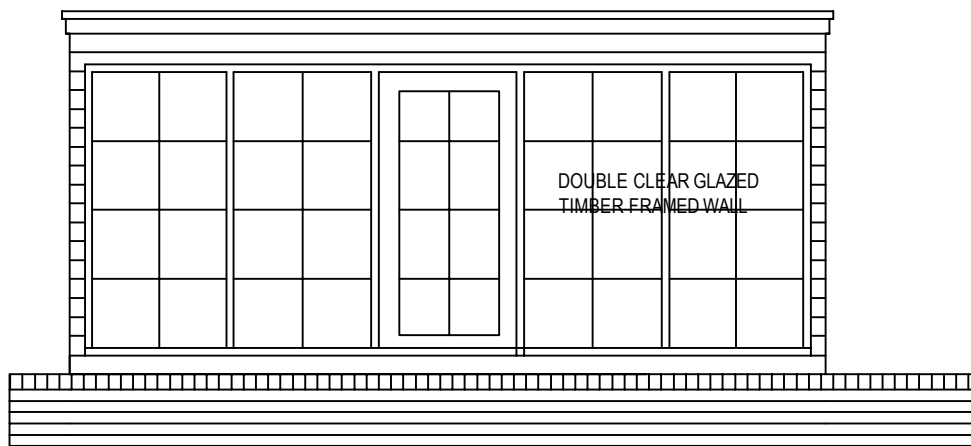


SOUTH


RAISE WALL ABOUT 225mm SO THAT THE NEW  
BASE FOR THE SHED IS LEVEL WITH THE EXISTING  
SHED BASE BEING REMOVED

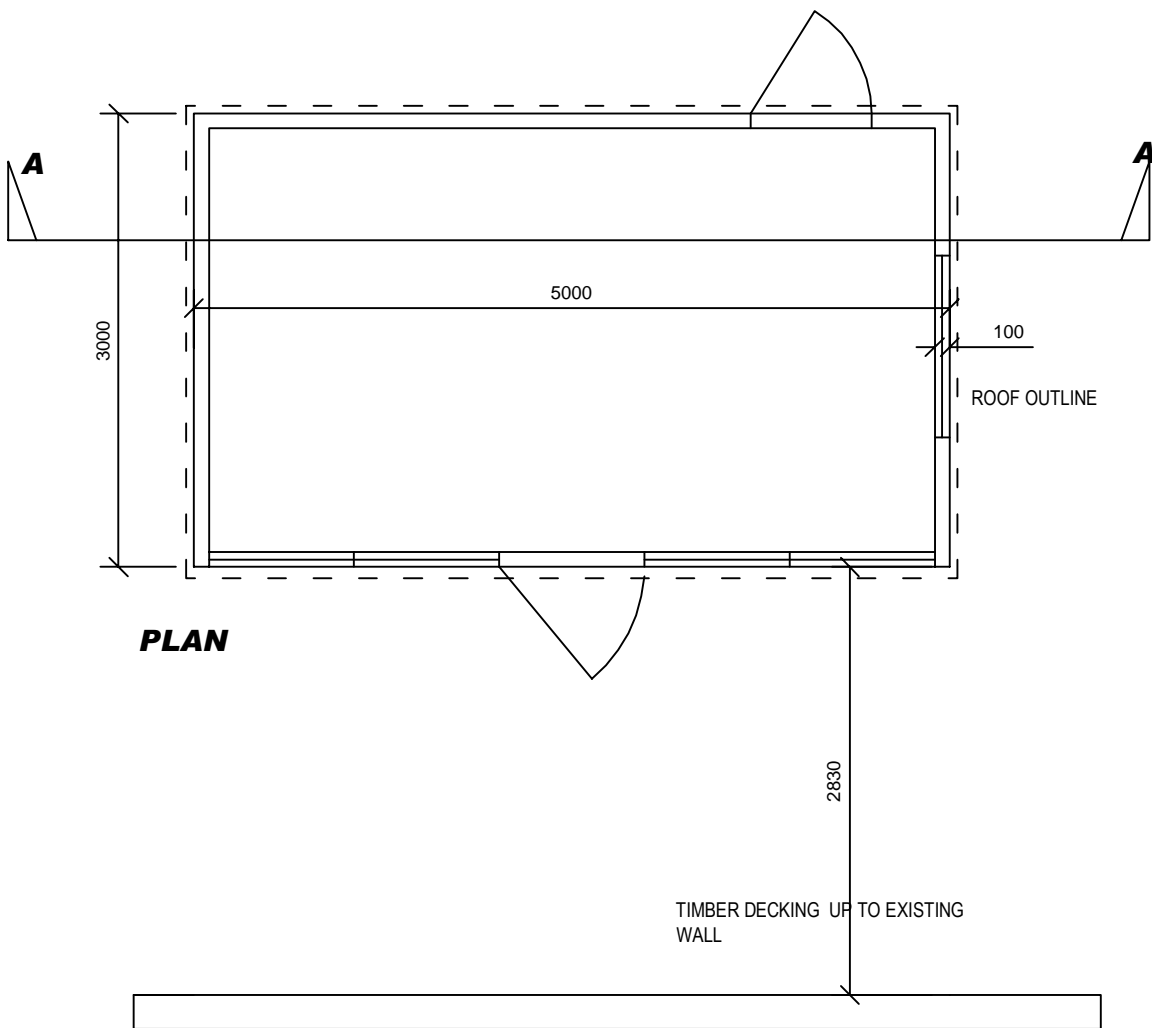

PLAN

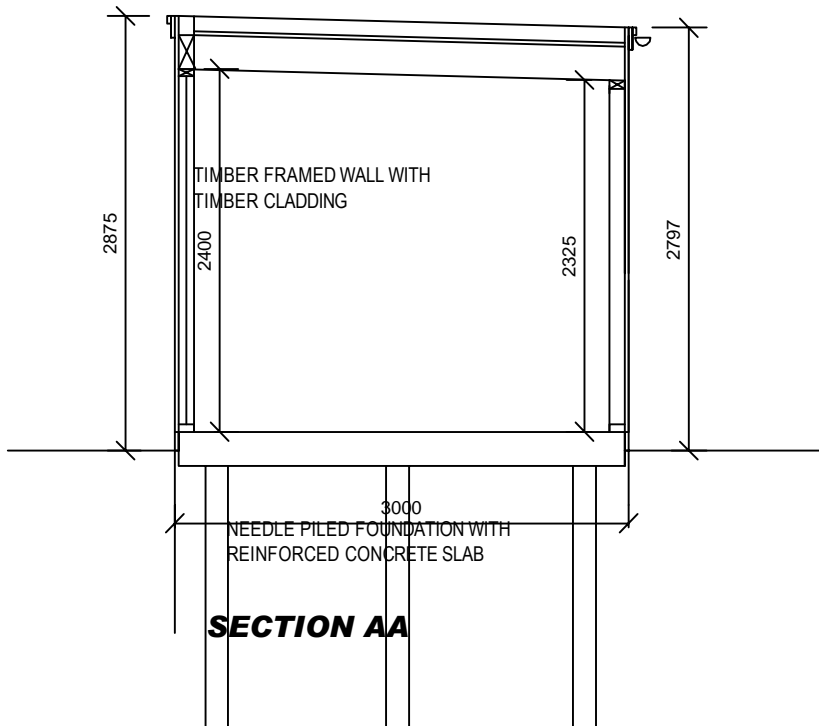

SECTION AA

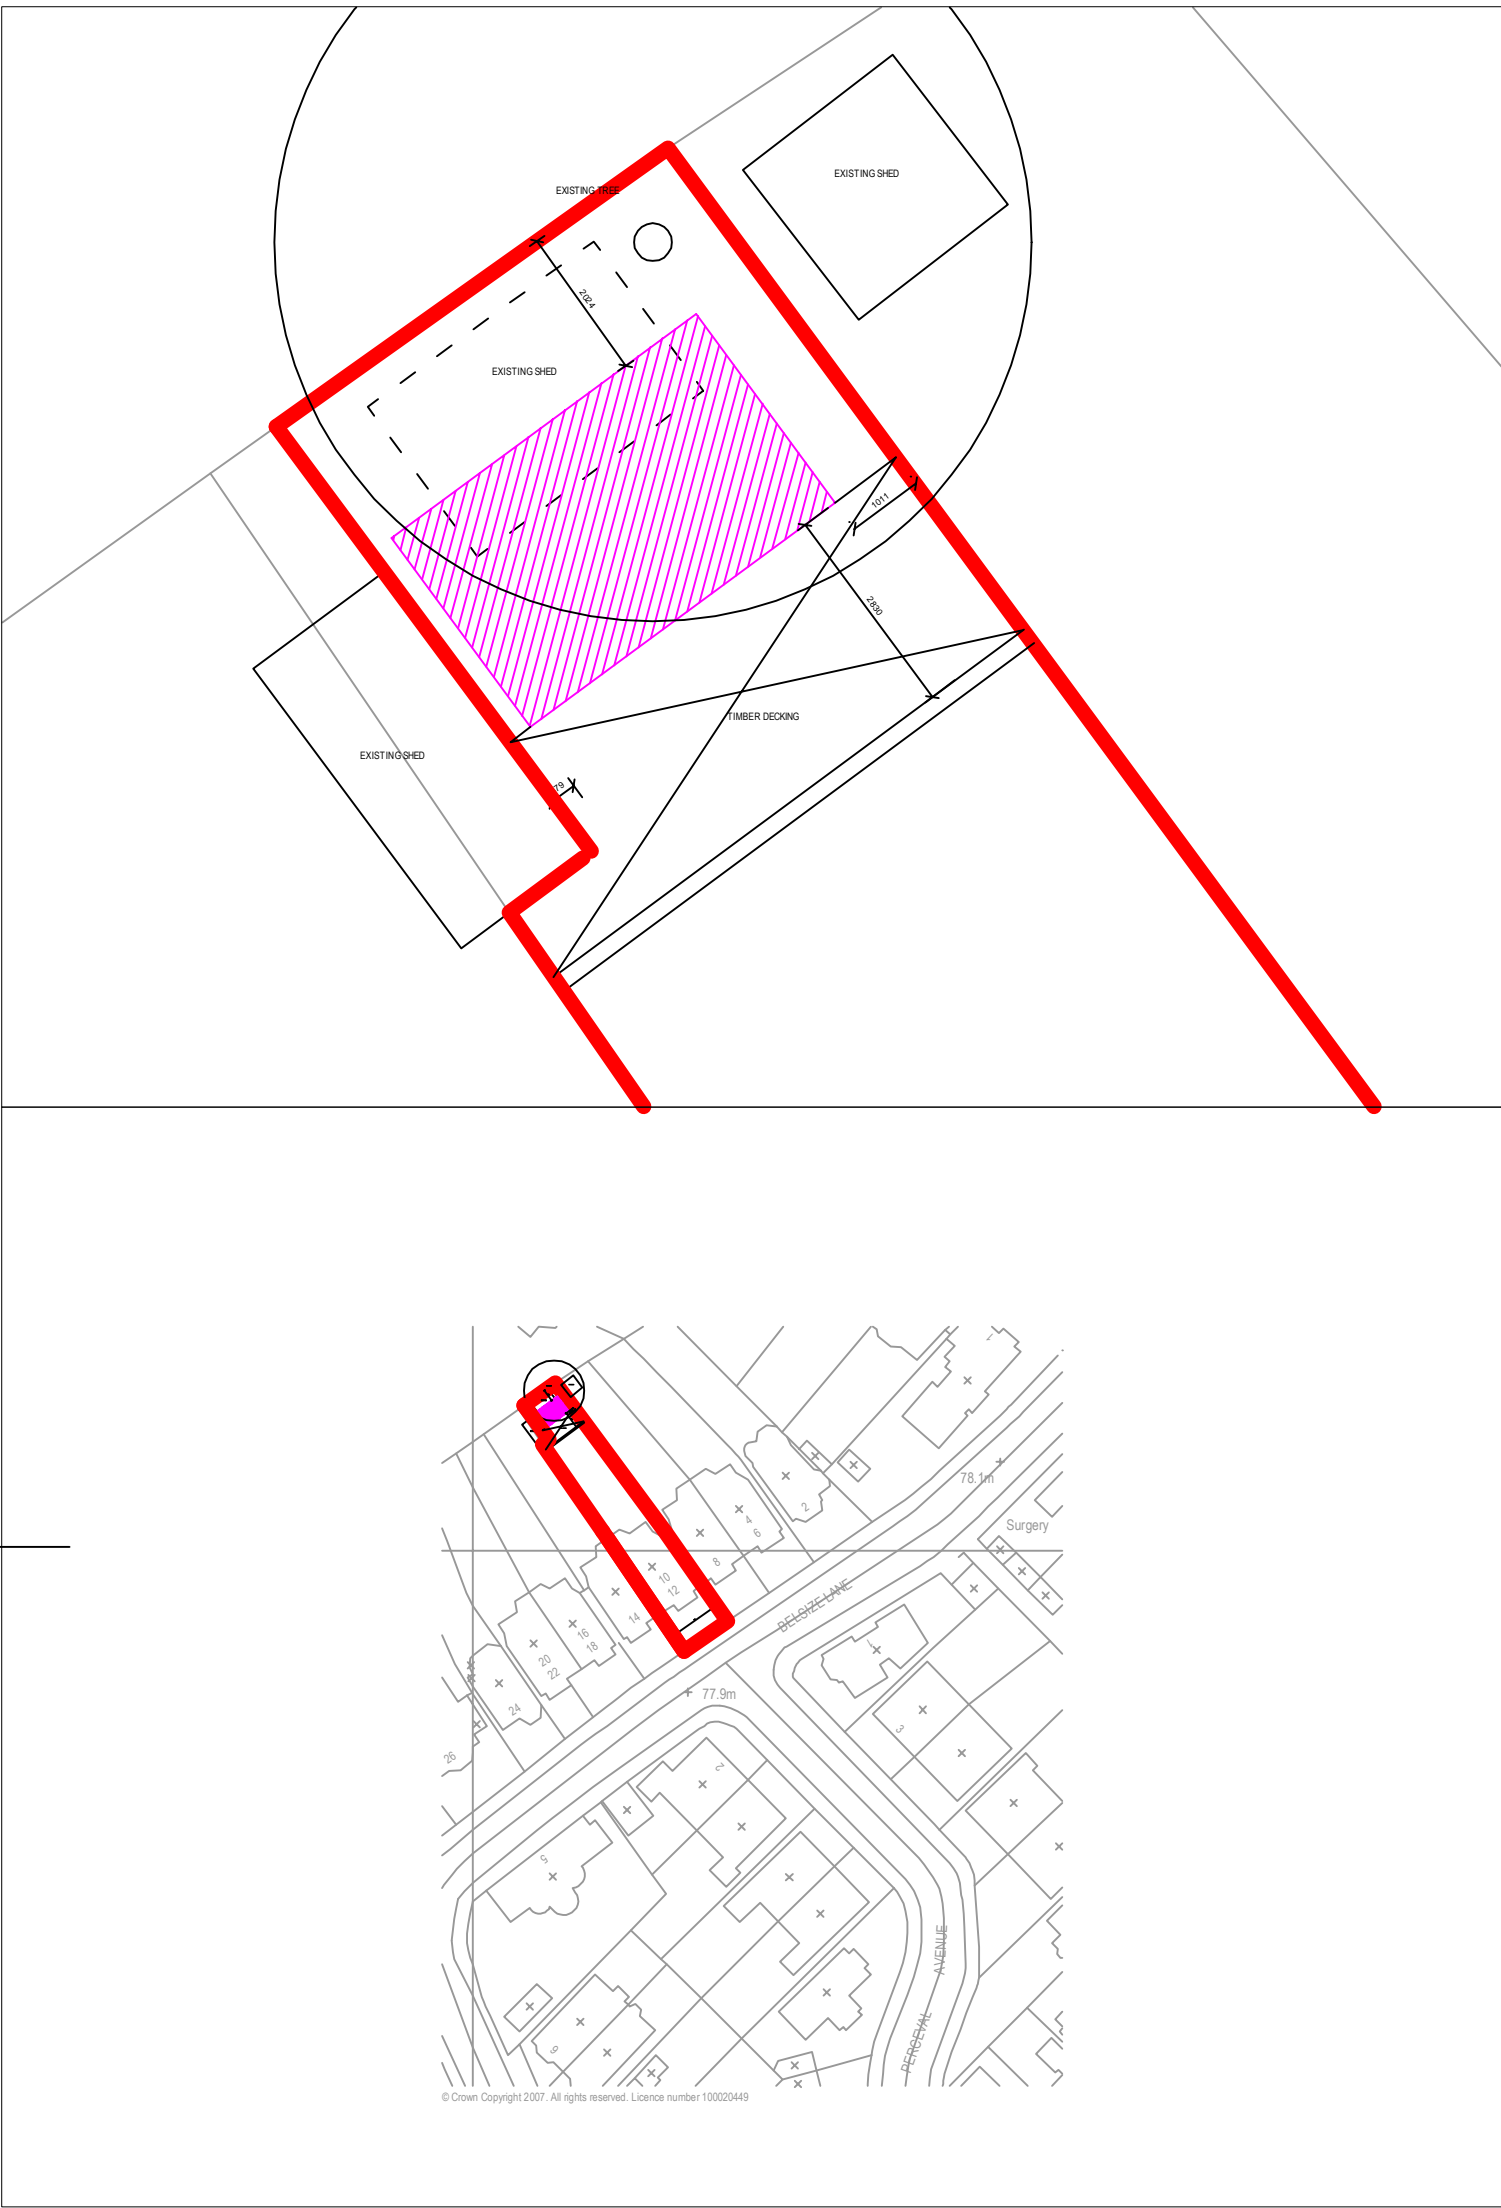

10 BELSIZE LANE  
LONDON NW3 5AB  
SUMMER HOUSE

**NJL DESIGN**  
architectural

ROSE COTTAGE, WOODWALTON, HUNTINGDON, CAMBS, PE28 5YN  
TEL/FAX 01487 77 33 46  
MOBILE 07836 781658  
OFFICE@njldesign.co.uk

DRG NO.	09/04/00	VERSION	01
SCALE	1:50, 1:100, 1:1250		
DATE	22.04.09		