



CONTINUED BELOW.

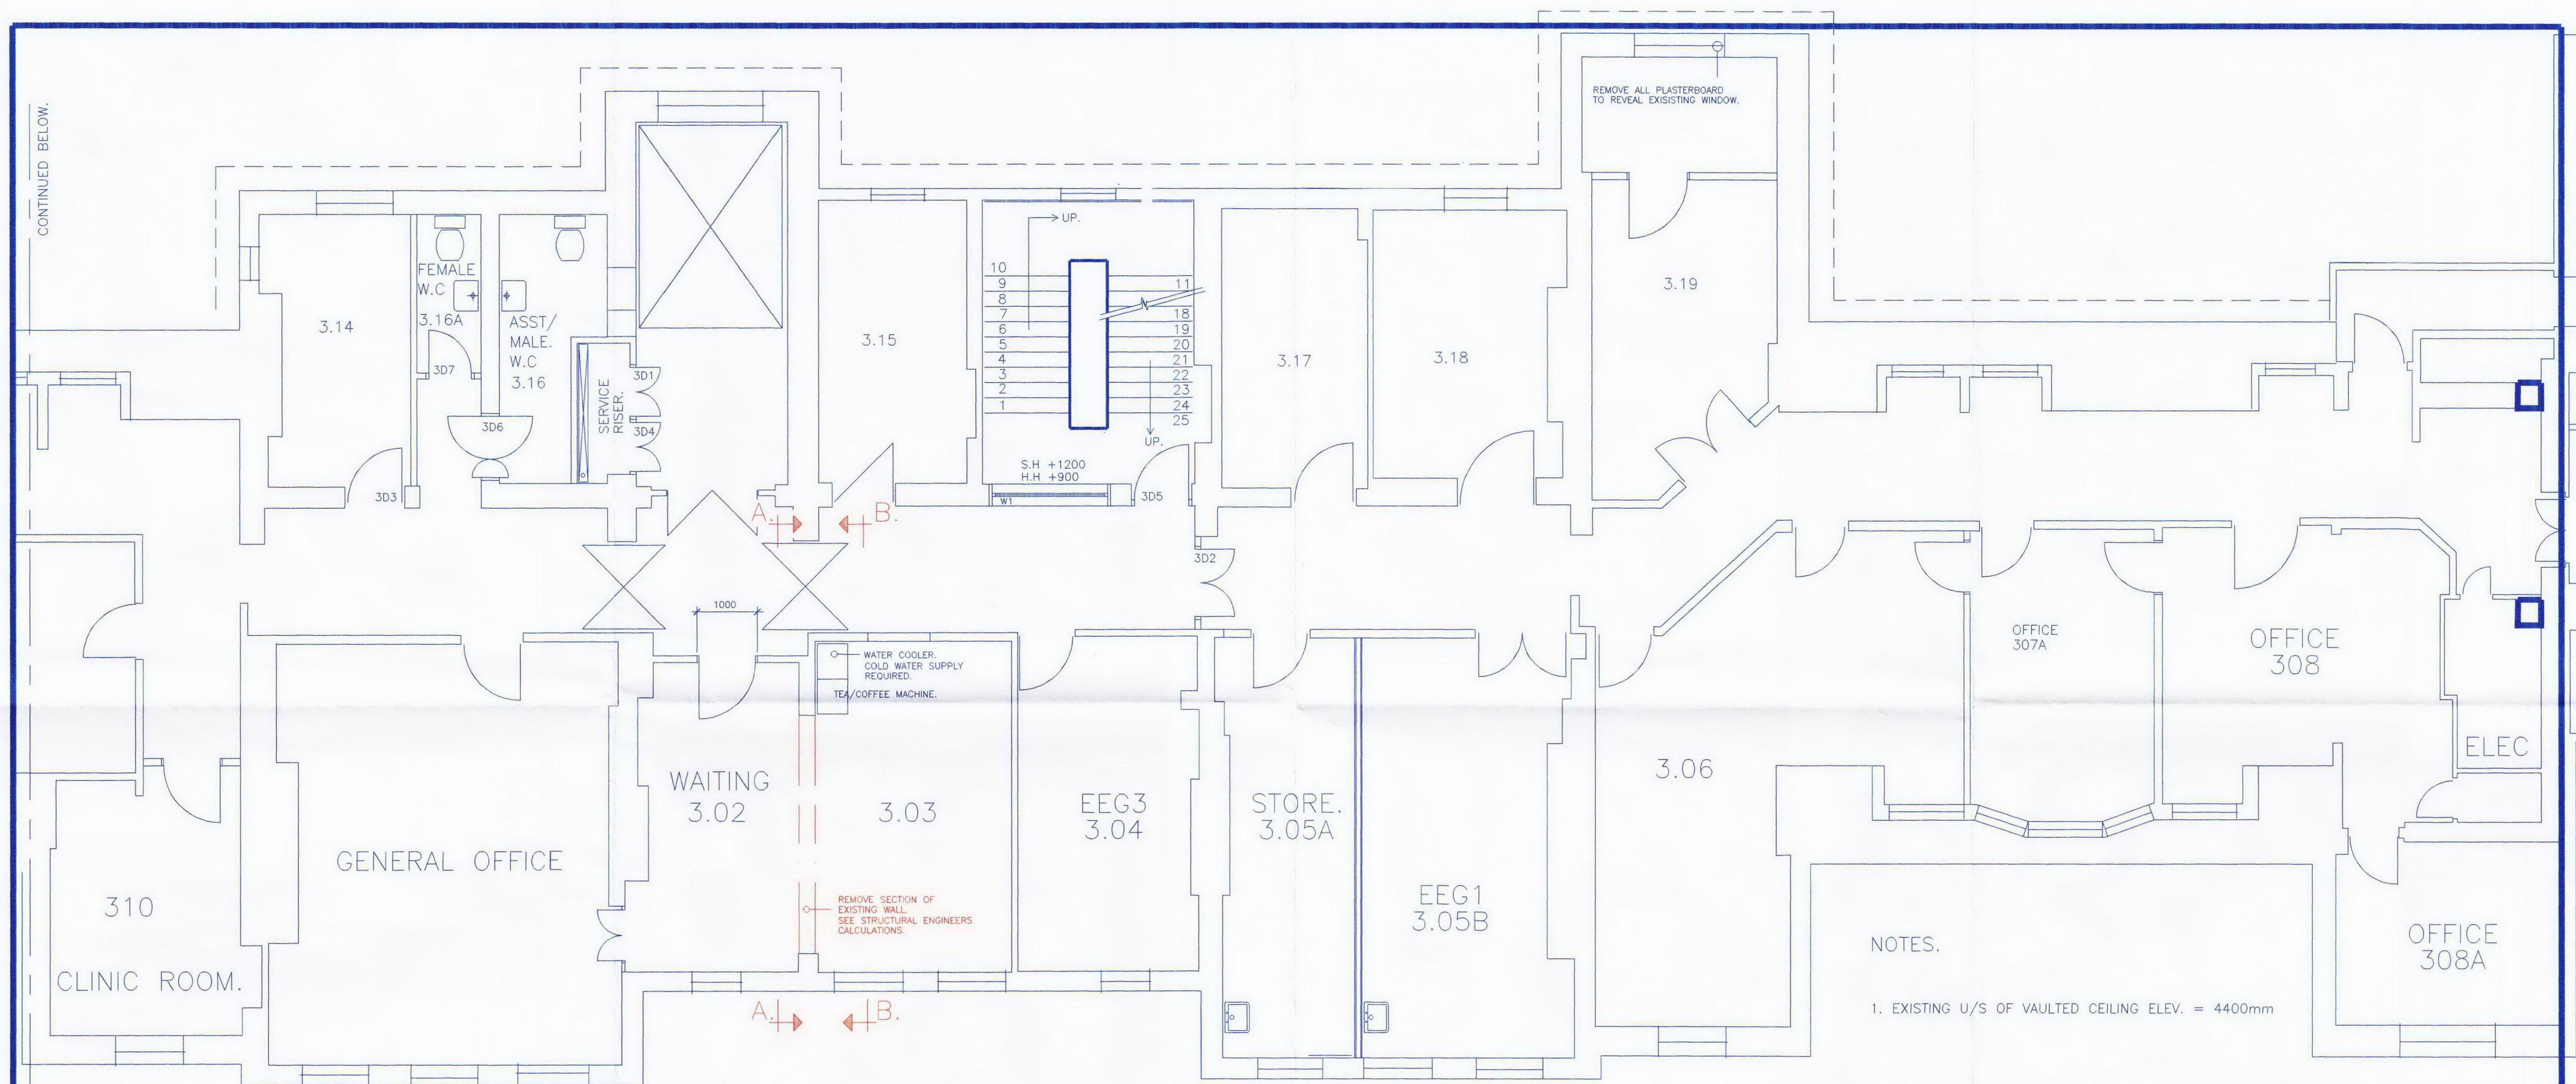


NOTES.

1. EXISTING U/S OF VAULTED CEILING ELEV. = 4400mm

RECEIVED
16 MAR 2009

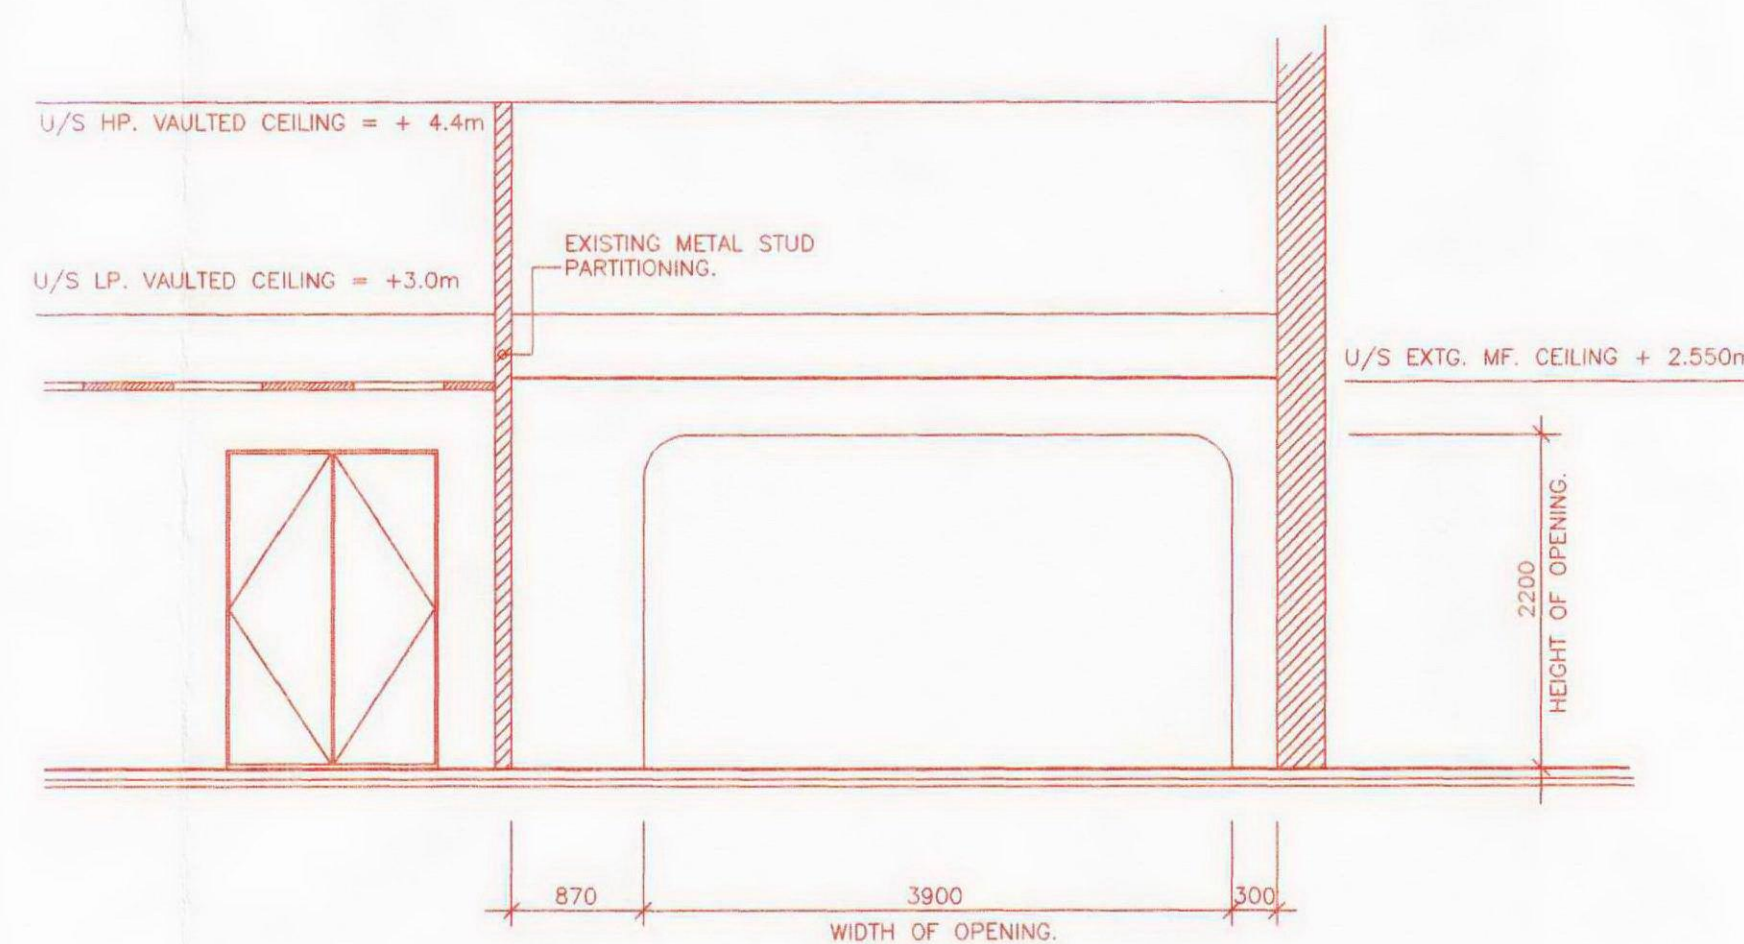

SECTION A - A
3.02

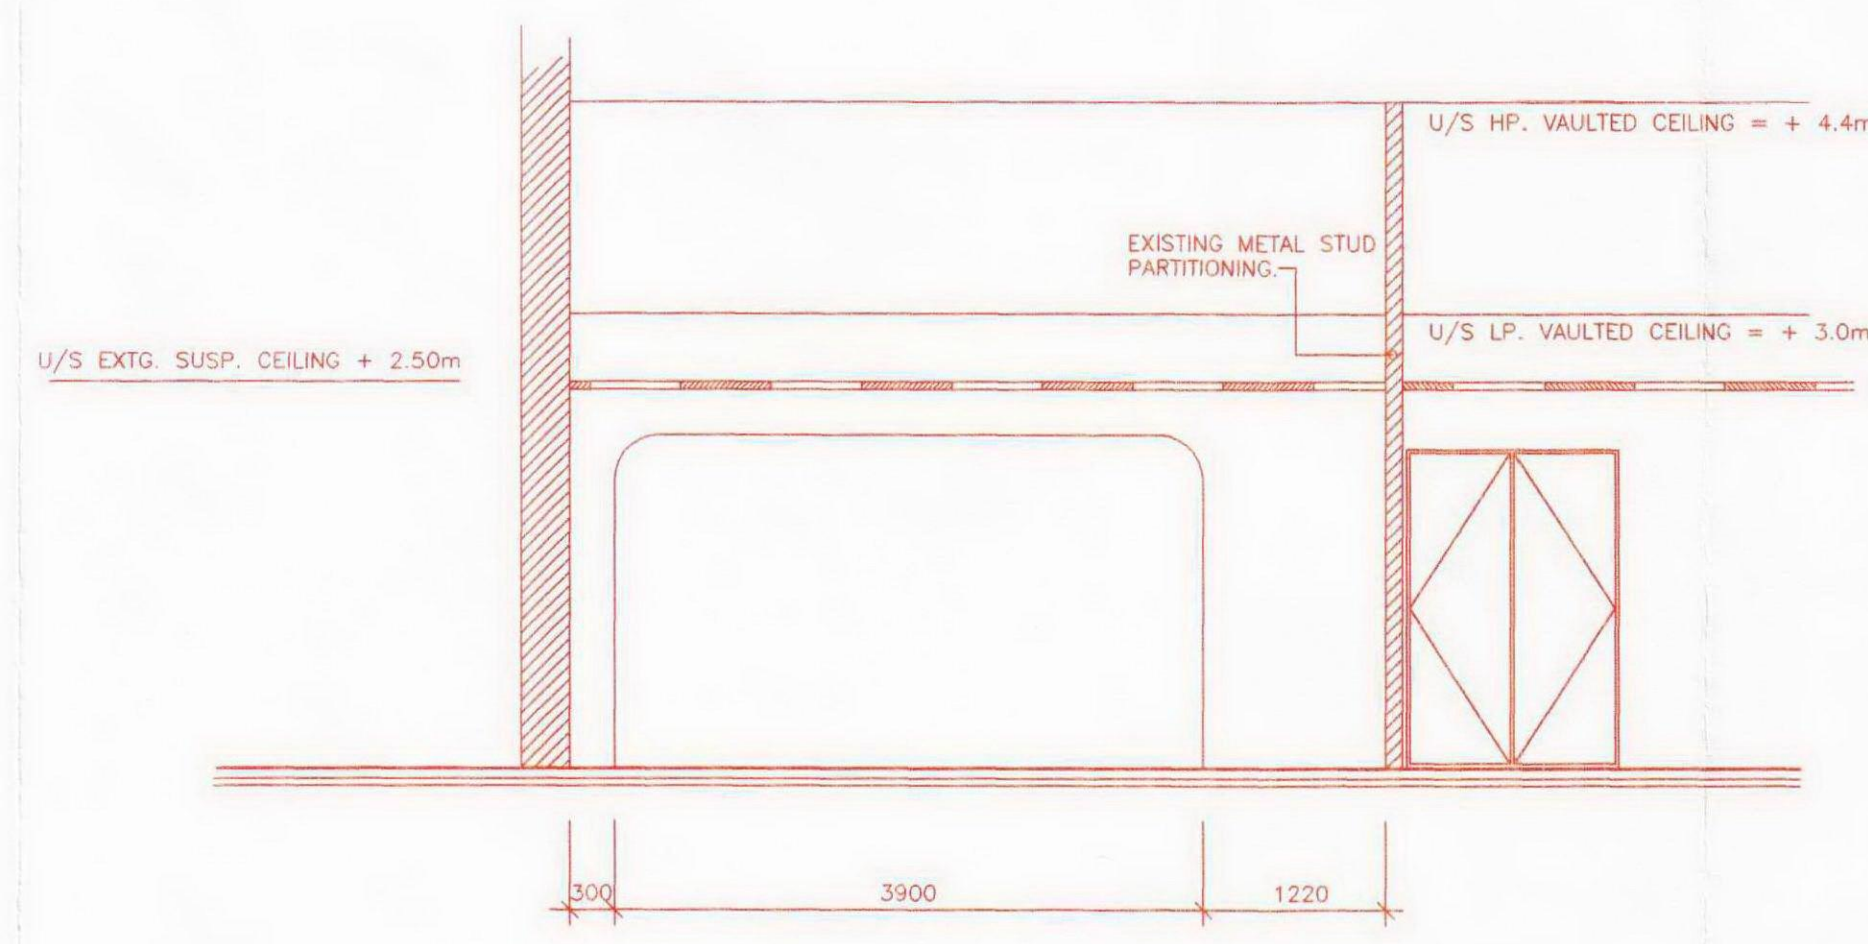

SECTION B - B
3.03

WW3PROP

UCLH PLANNING DEPARTMENT N.H.N.N QUEEN SQUARE LONDON WC1N 3BG	
SITE THIRD FLOOR ALBANY WING N.H.N.N SITE QUEEN SQUARE, LONDON, WC1N 3BG	
PROJECT. PROPOSED REFURBISHMENT. NEUROPHYSIOLOGY DEPARTMENT.	
DRAWING TITLE. PROPOSED MODIFICATION TO WAITING AREA.	
DRAWN BY: DM	DATE: JAN.09
SCALE: 1:50	REVISION: B
DRAWING No. P.40501/A/903	