



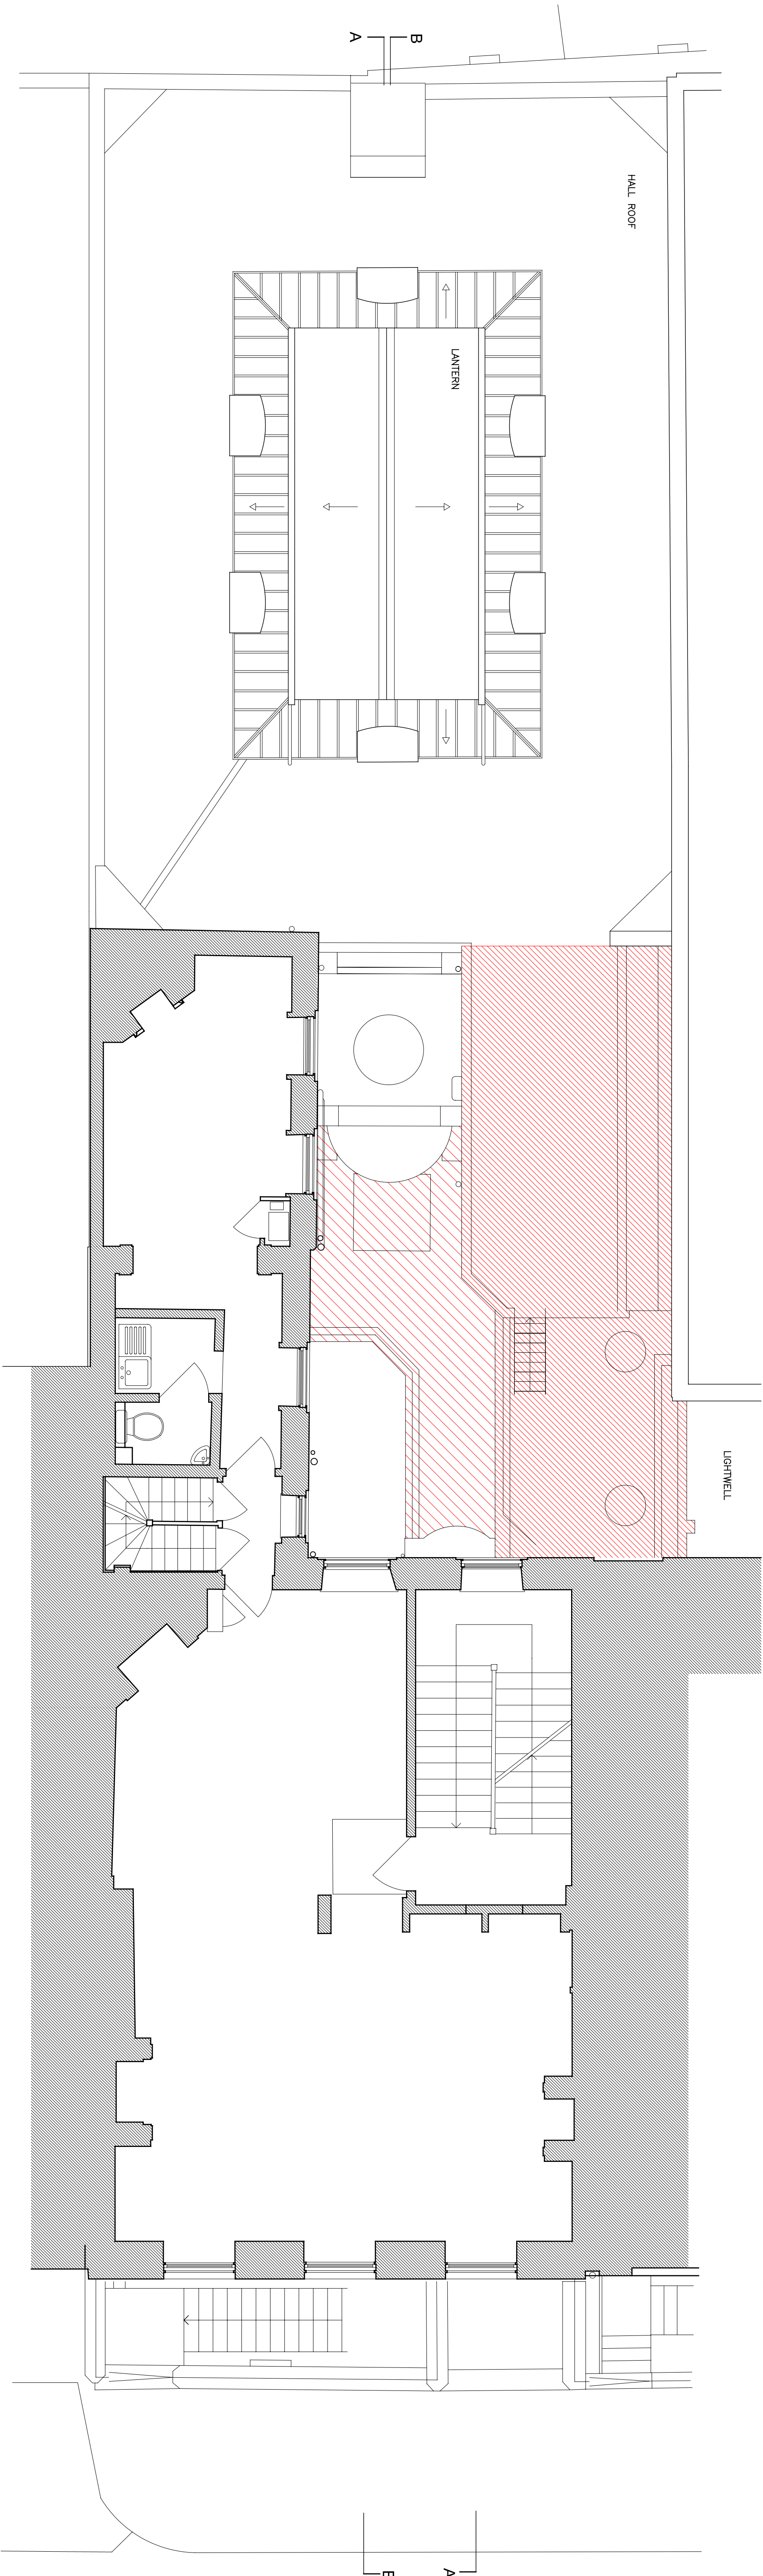

UPPER GROUND FLOOR PLAN

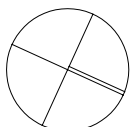

NOTES									
TO BE DEMOLISHED									