
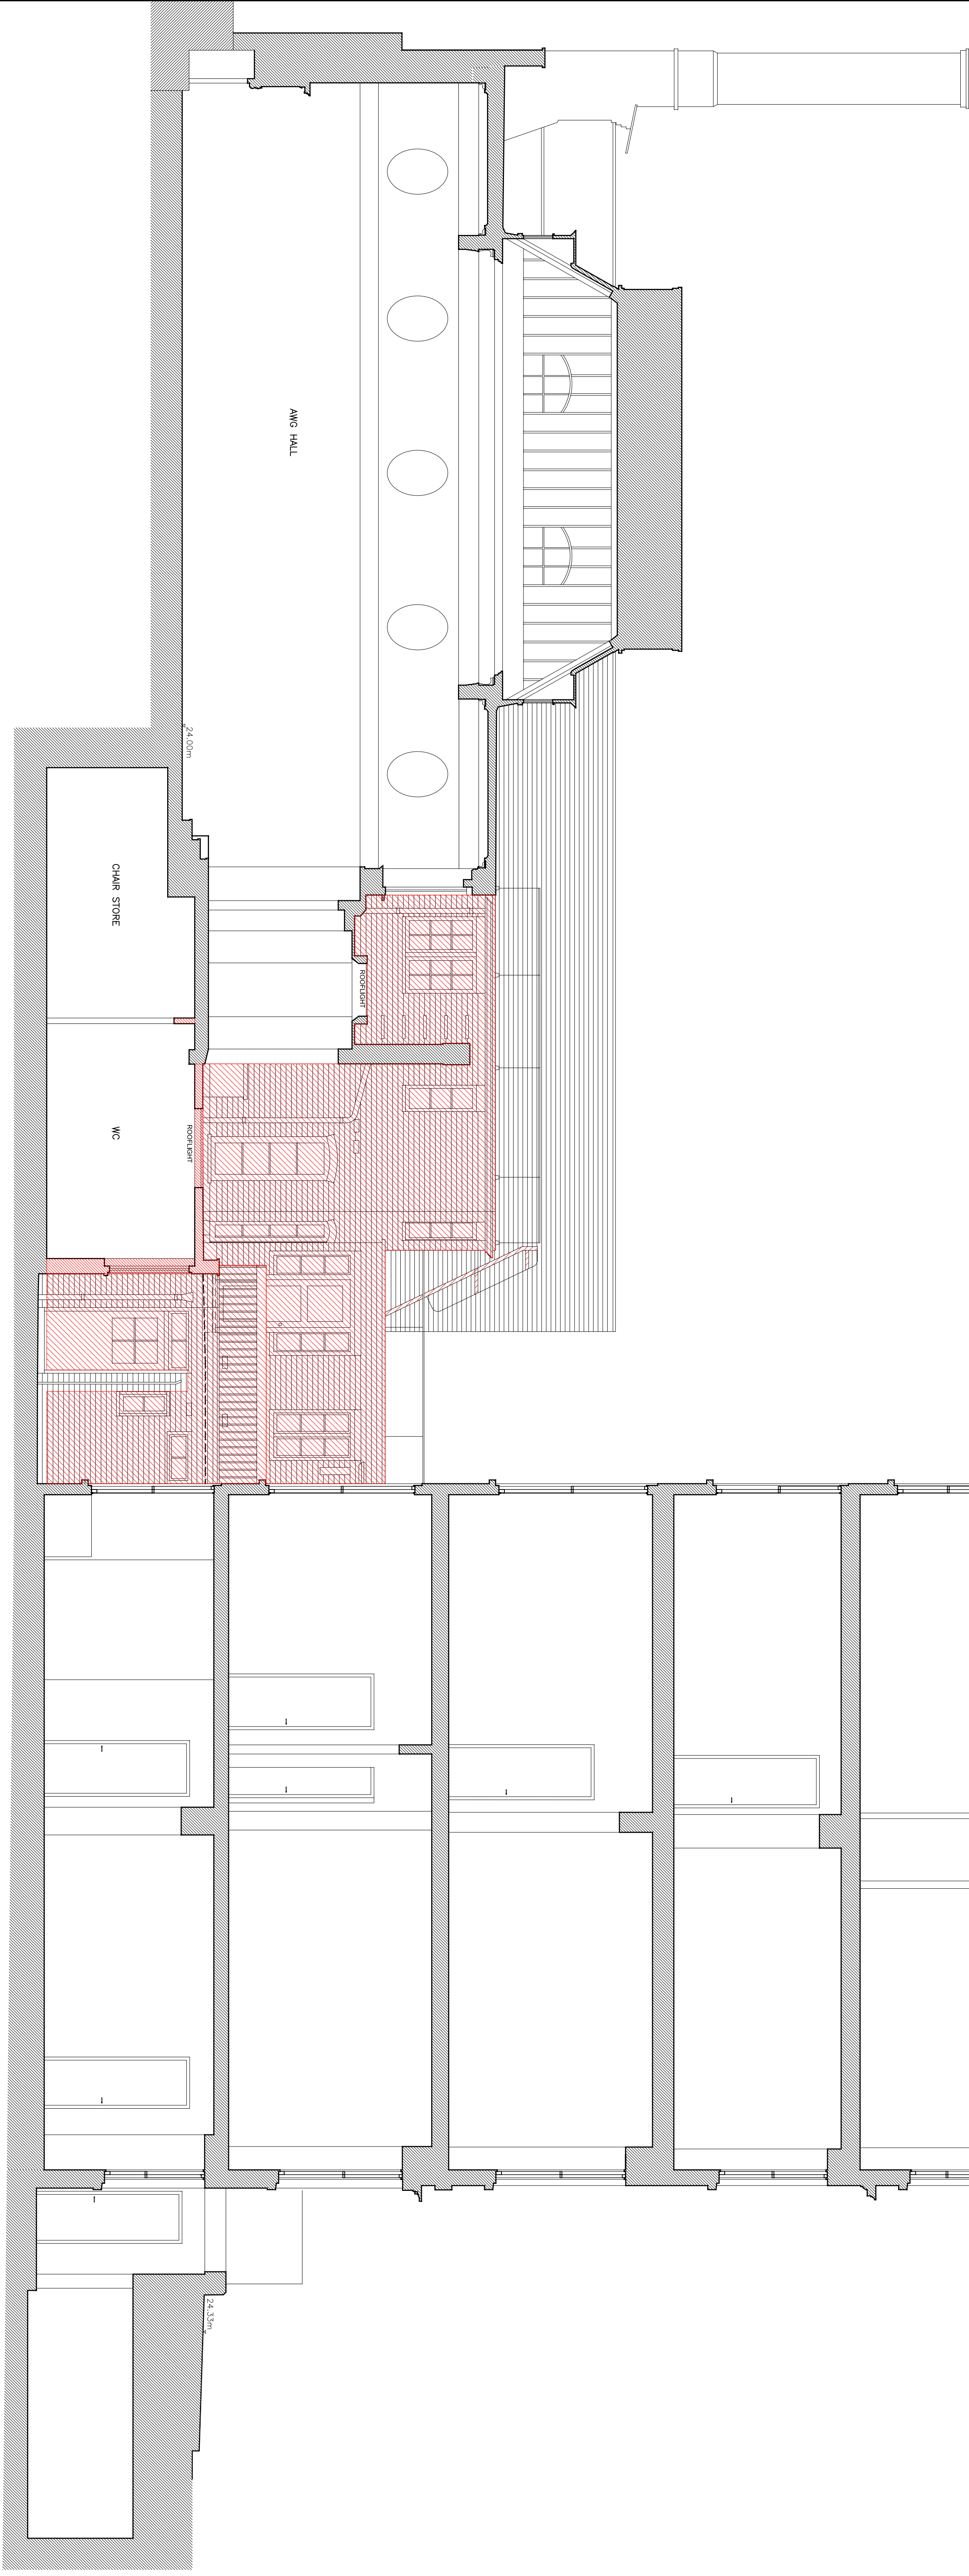


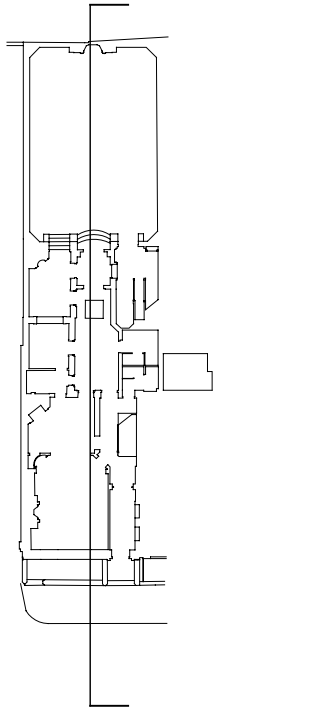

SECTION B - B

NOTES