

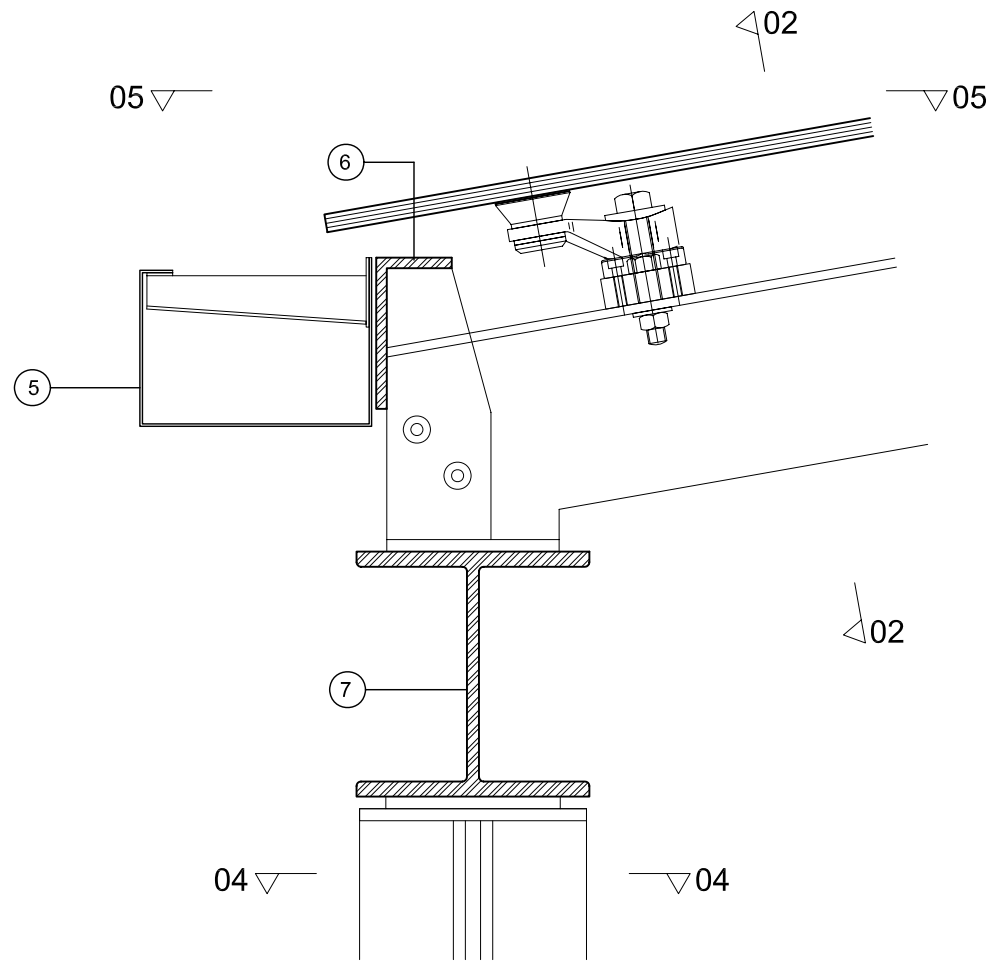


01
A(05)01 ELEVATION/SECTION OF PROPOSED TIMBER ACCESS DOOR TO TERRACE, SCALE 1:10


NEW ELEMENTS TO MATCH
EXISTING PROFILES AND
TO STITCH EXISTING
WINDOW TO NEW DOOR
ARRANGEMENT

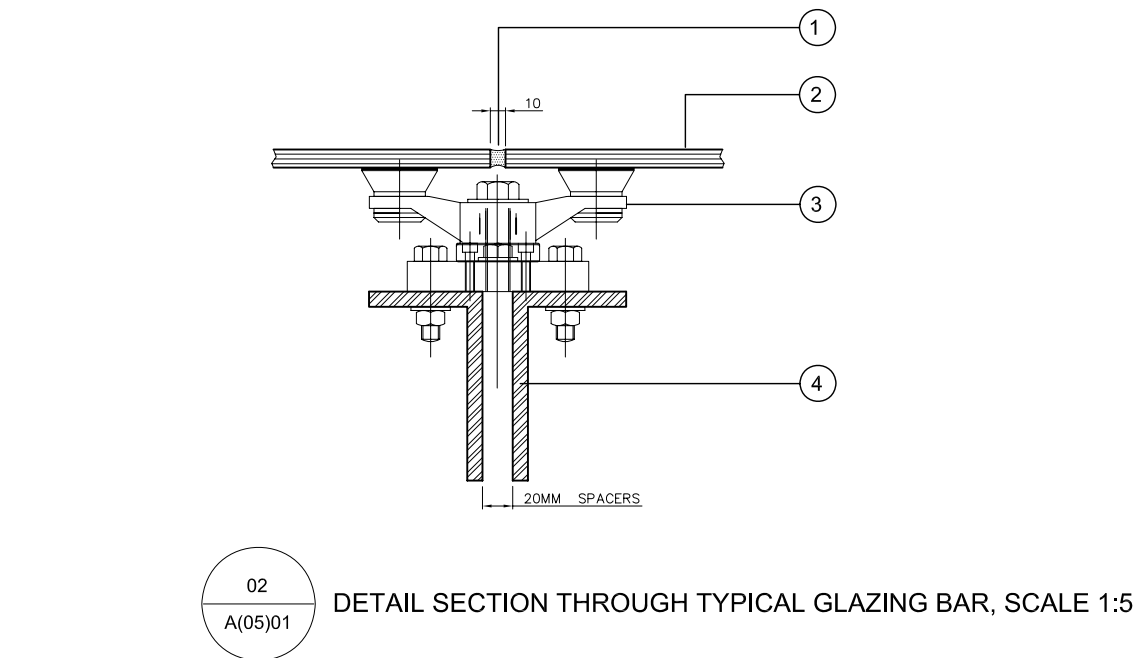


03
A(05)01 TYPICAL SECTION OF GLASS CANOPY, SCALE 1:5

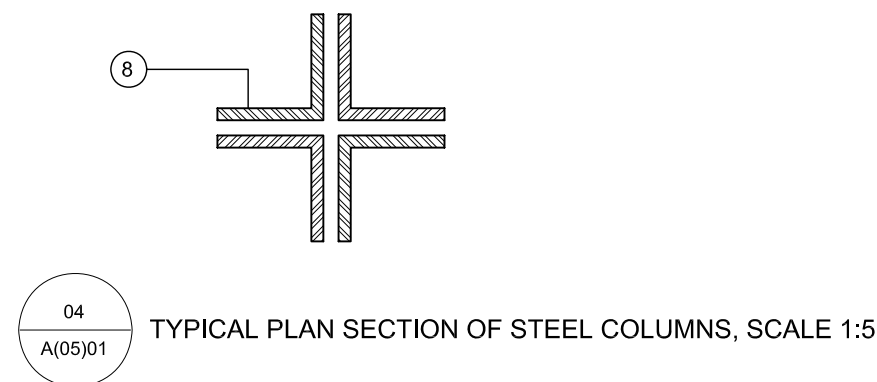


05
A(05)01 PLAN VIEW DETAIL OF GLASS CANOPY, SCALE 1:5

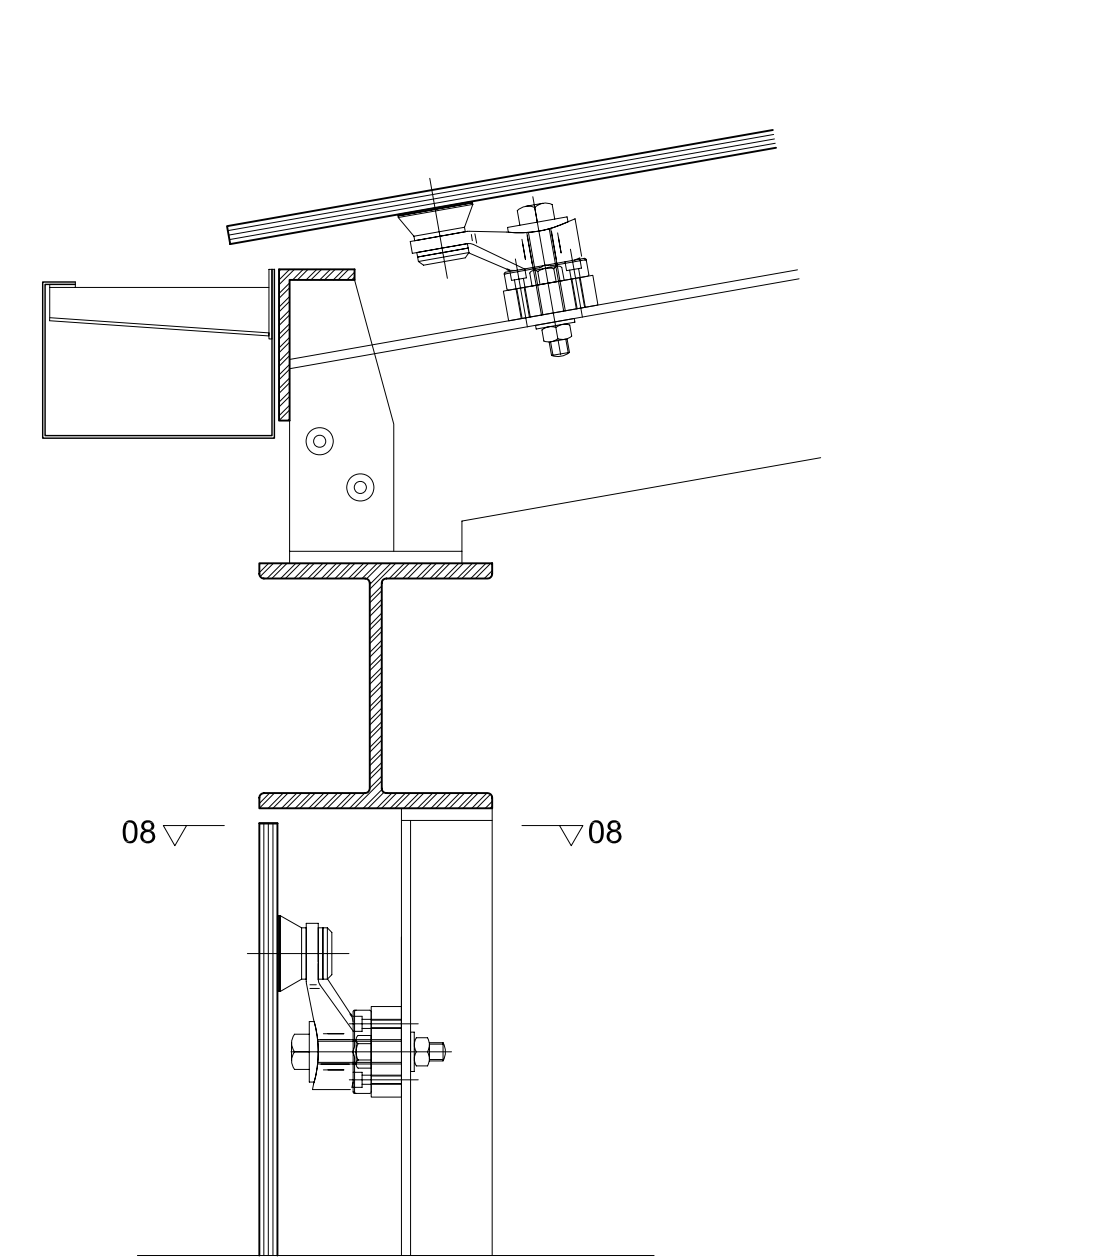

06
A(05)01 TYPICAL SECTION OF GLASS CANOPY WITH VERTICAL GLASS, SCALE 1:5

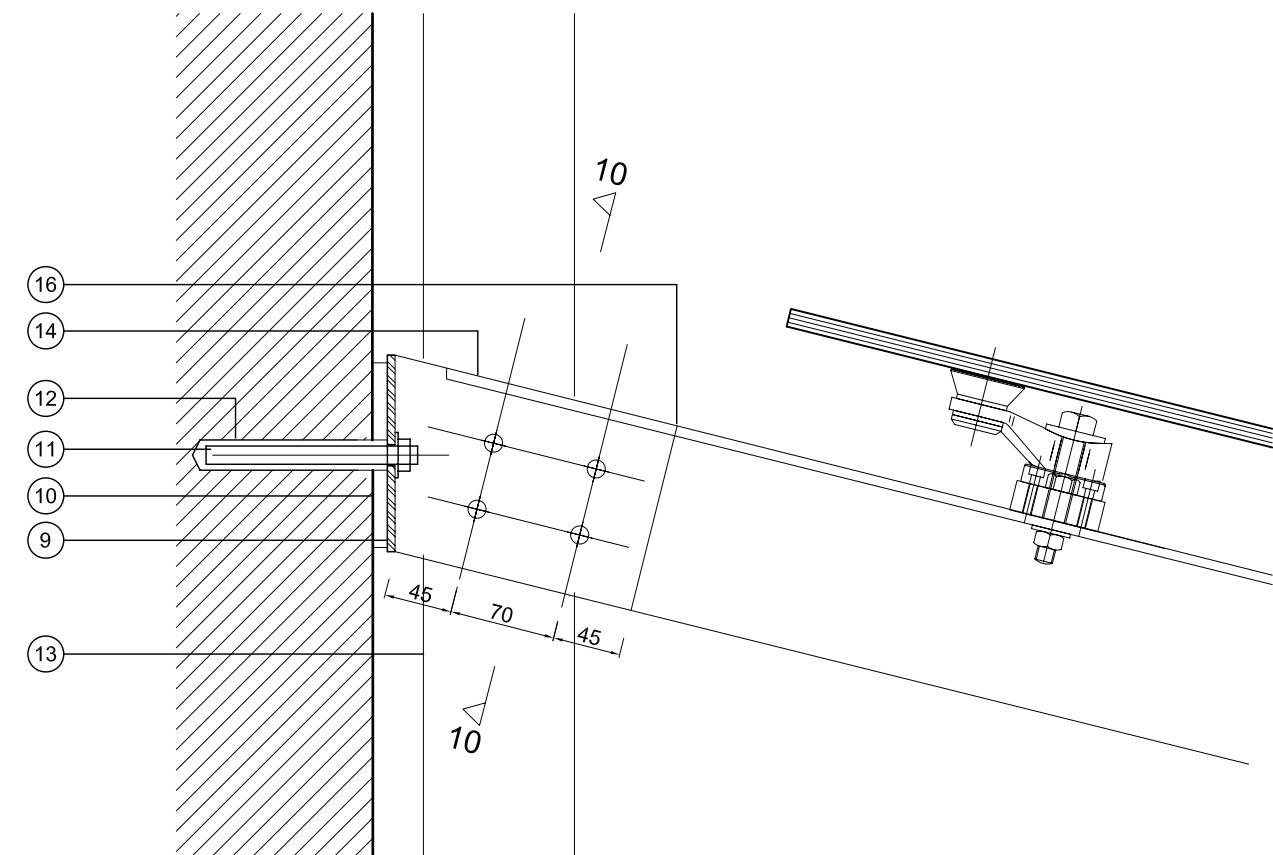


09
A(05)01 SECTION THROUGH CONNECTION TO BRICKWORK, SCALE 1:5

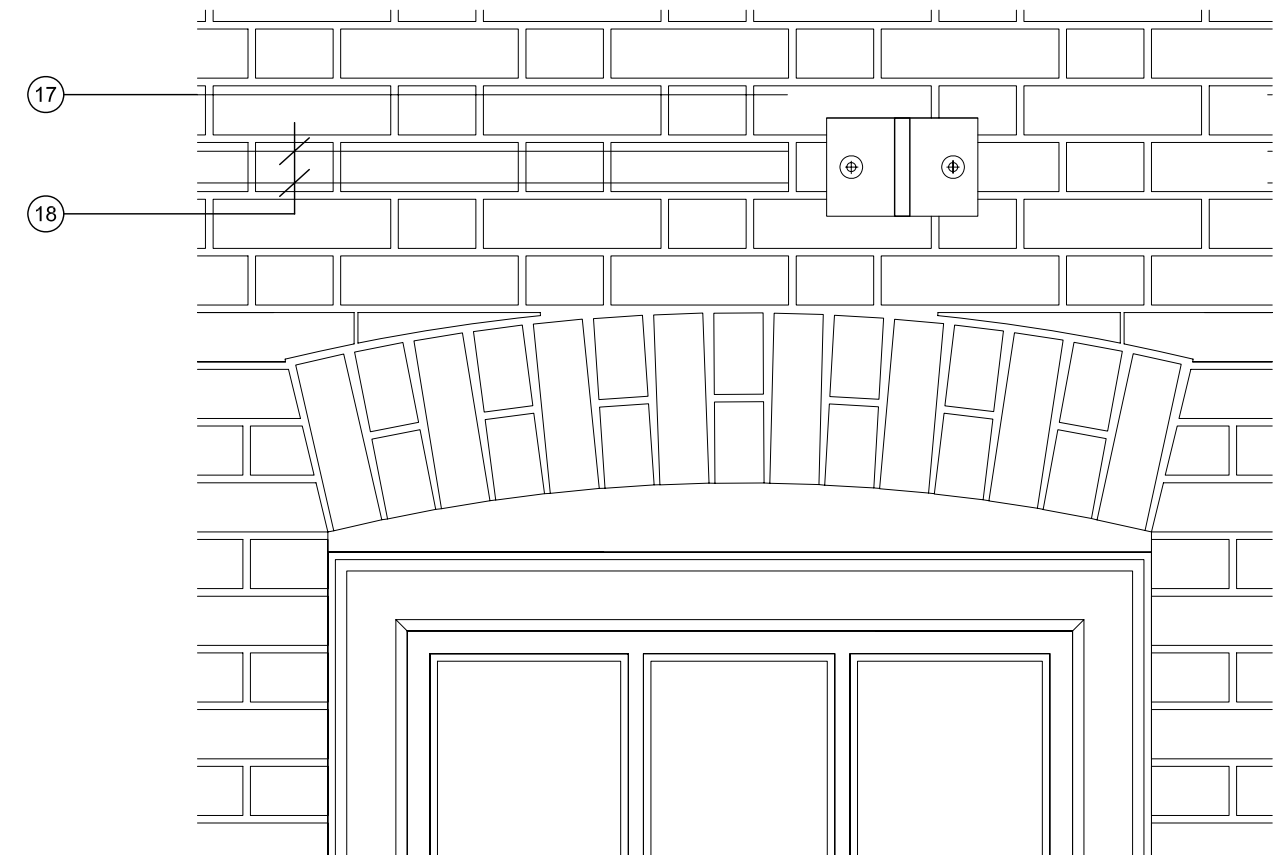


11
A(05)01 TYPICAL POSITION OF CONNECTION, SCALE 1:10


- KEY:
1. SILICON MOVEMENT JOINT
 2. 10 MM GLAZING
 3. SPIDER FIXINGS FIXED TO STEEL PROFILES
 4. TWO STEEL ANGLES 70 X 125 MM BACK TO BACK
 5. RAINWATER GUTTER
 6. STEEL ANGLE 50 X 100 MM
 7. STEEL BEAM 152 UC 37
 8. FOUR STEEL ANGLES 70 X 70 MM BACK TO BACK TO FORM COLUMN
 9. 130 X 200 X 10 MM STEEL PLATE
 10. SEMI-RIGID SPACERS SHAPED TO ENSURE STEEL PLATES ARE IN CORRECT PLANE. DETAILED TO ENGINEER'S SPECIFICATION.
 11. M12 BOLTS IN COMPOSITE SLEEVE
 12. RESIN INJECTION ANCHOR
 13. RAINWATER DOWNPIPE
 14. 20MM THICK STEEL FLAT WELDED TO STEEL PLATE WITH 2 No. 125 x 75 x 10 MM STEEL ANGLES (WITH FLANGES CUT BACK 35MM AT END) FIXED EITHER SIDE WITH 4 No. M16 COUNTERSUNK BOLTS
 15. 12MM DIAMETER HOLE FOR M12 BOLT, WITH WASHER SHOWN
 16. EXTENT OF 20MM THICK STEEL FLAT
 17. TOP EDGE OF GLAZED ROOF
 18. 43MM RANGE OF CENTRES OF RESIN ANCHORS ALONG THE WALL. VARIANCE ALONG LENGTH DUE TO INCREASING DISTANCE BETWEEN FACE OF WALL AND THE PRINCIPAL BEAM

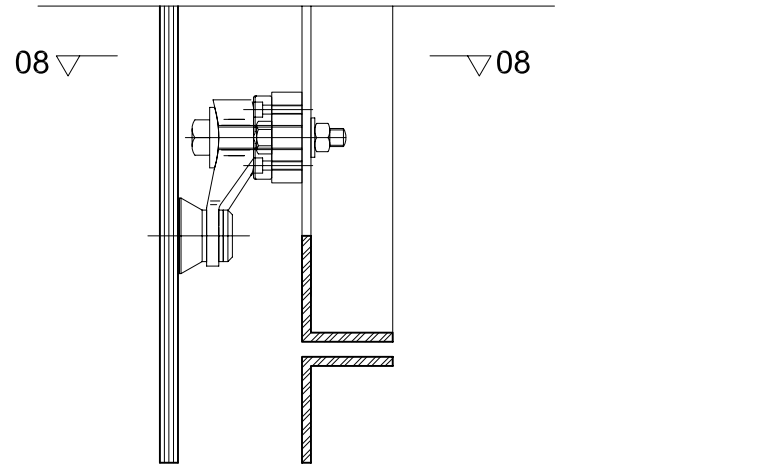

07
A(05)01 SECTION OF BASE OF VERTICAL GLASS, SCALE 1:5

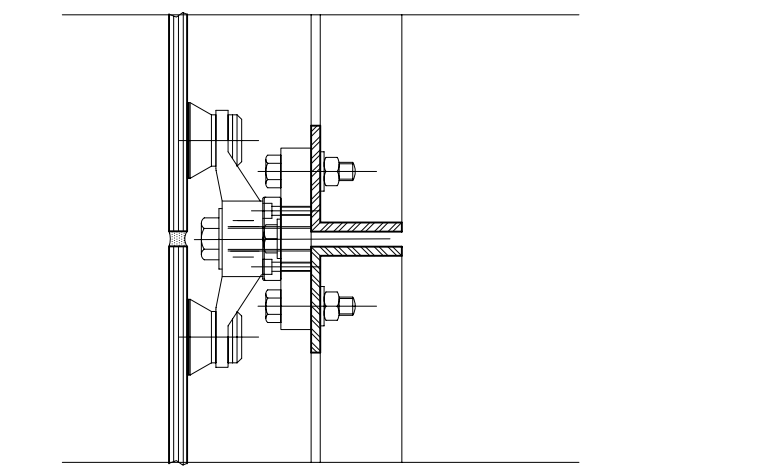

08
A(05)01 PLAN SECTION OF VERTICAL GLASS, SCALE 1:5

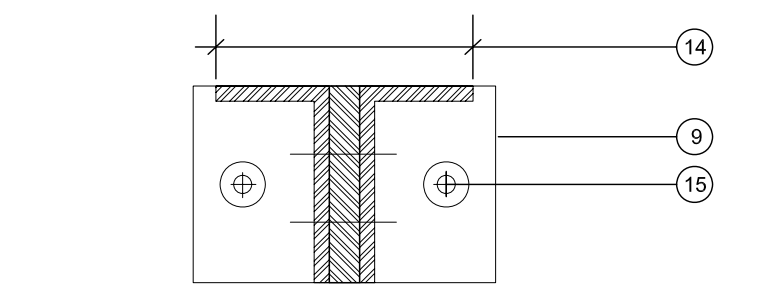

10
A(05)01 TYPICAL SECTION OF STEEL BEAM AND BRACKET TO BRICKWORK, SCALE 1:5

NOTES

Scale 1:10 100mm 200mm 500mm

Scale 1:5 50mm 100mm 200mm

date	rev	details	dwn	chk
21.10.05	-	PLANNING ISSUE	JN	RK
05.06.08	A	FOR TRUSTEES	PS	RK
24.09.08	B	FOR PLANNING	PS	MUL
02.04.09	C	FOR PLANNING	PPDO	MUL

Long & Kentish architects
27 Horsell Road London N5 1XL
telephone 020 7607 5658 facsimile 020 7607 5621

client
THE ARTWORKERS GUILD
TRUSTEES LTD

scale	date	title
1:5 / 1:10	21/10/ 2005	Details
drawn by JN	checked by RK	passed by RK
project THE ARTWORKERS GUILD		

drawing no
AWG A(05)01

revision
C