



02

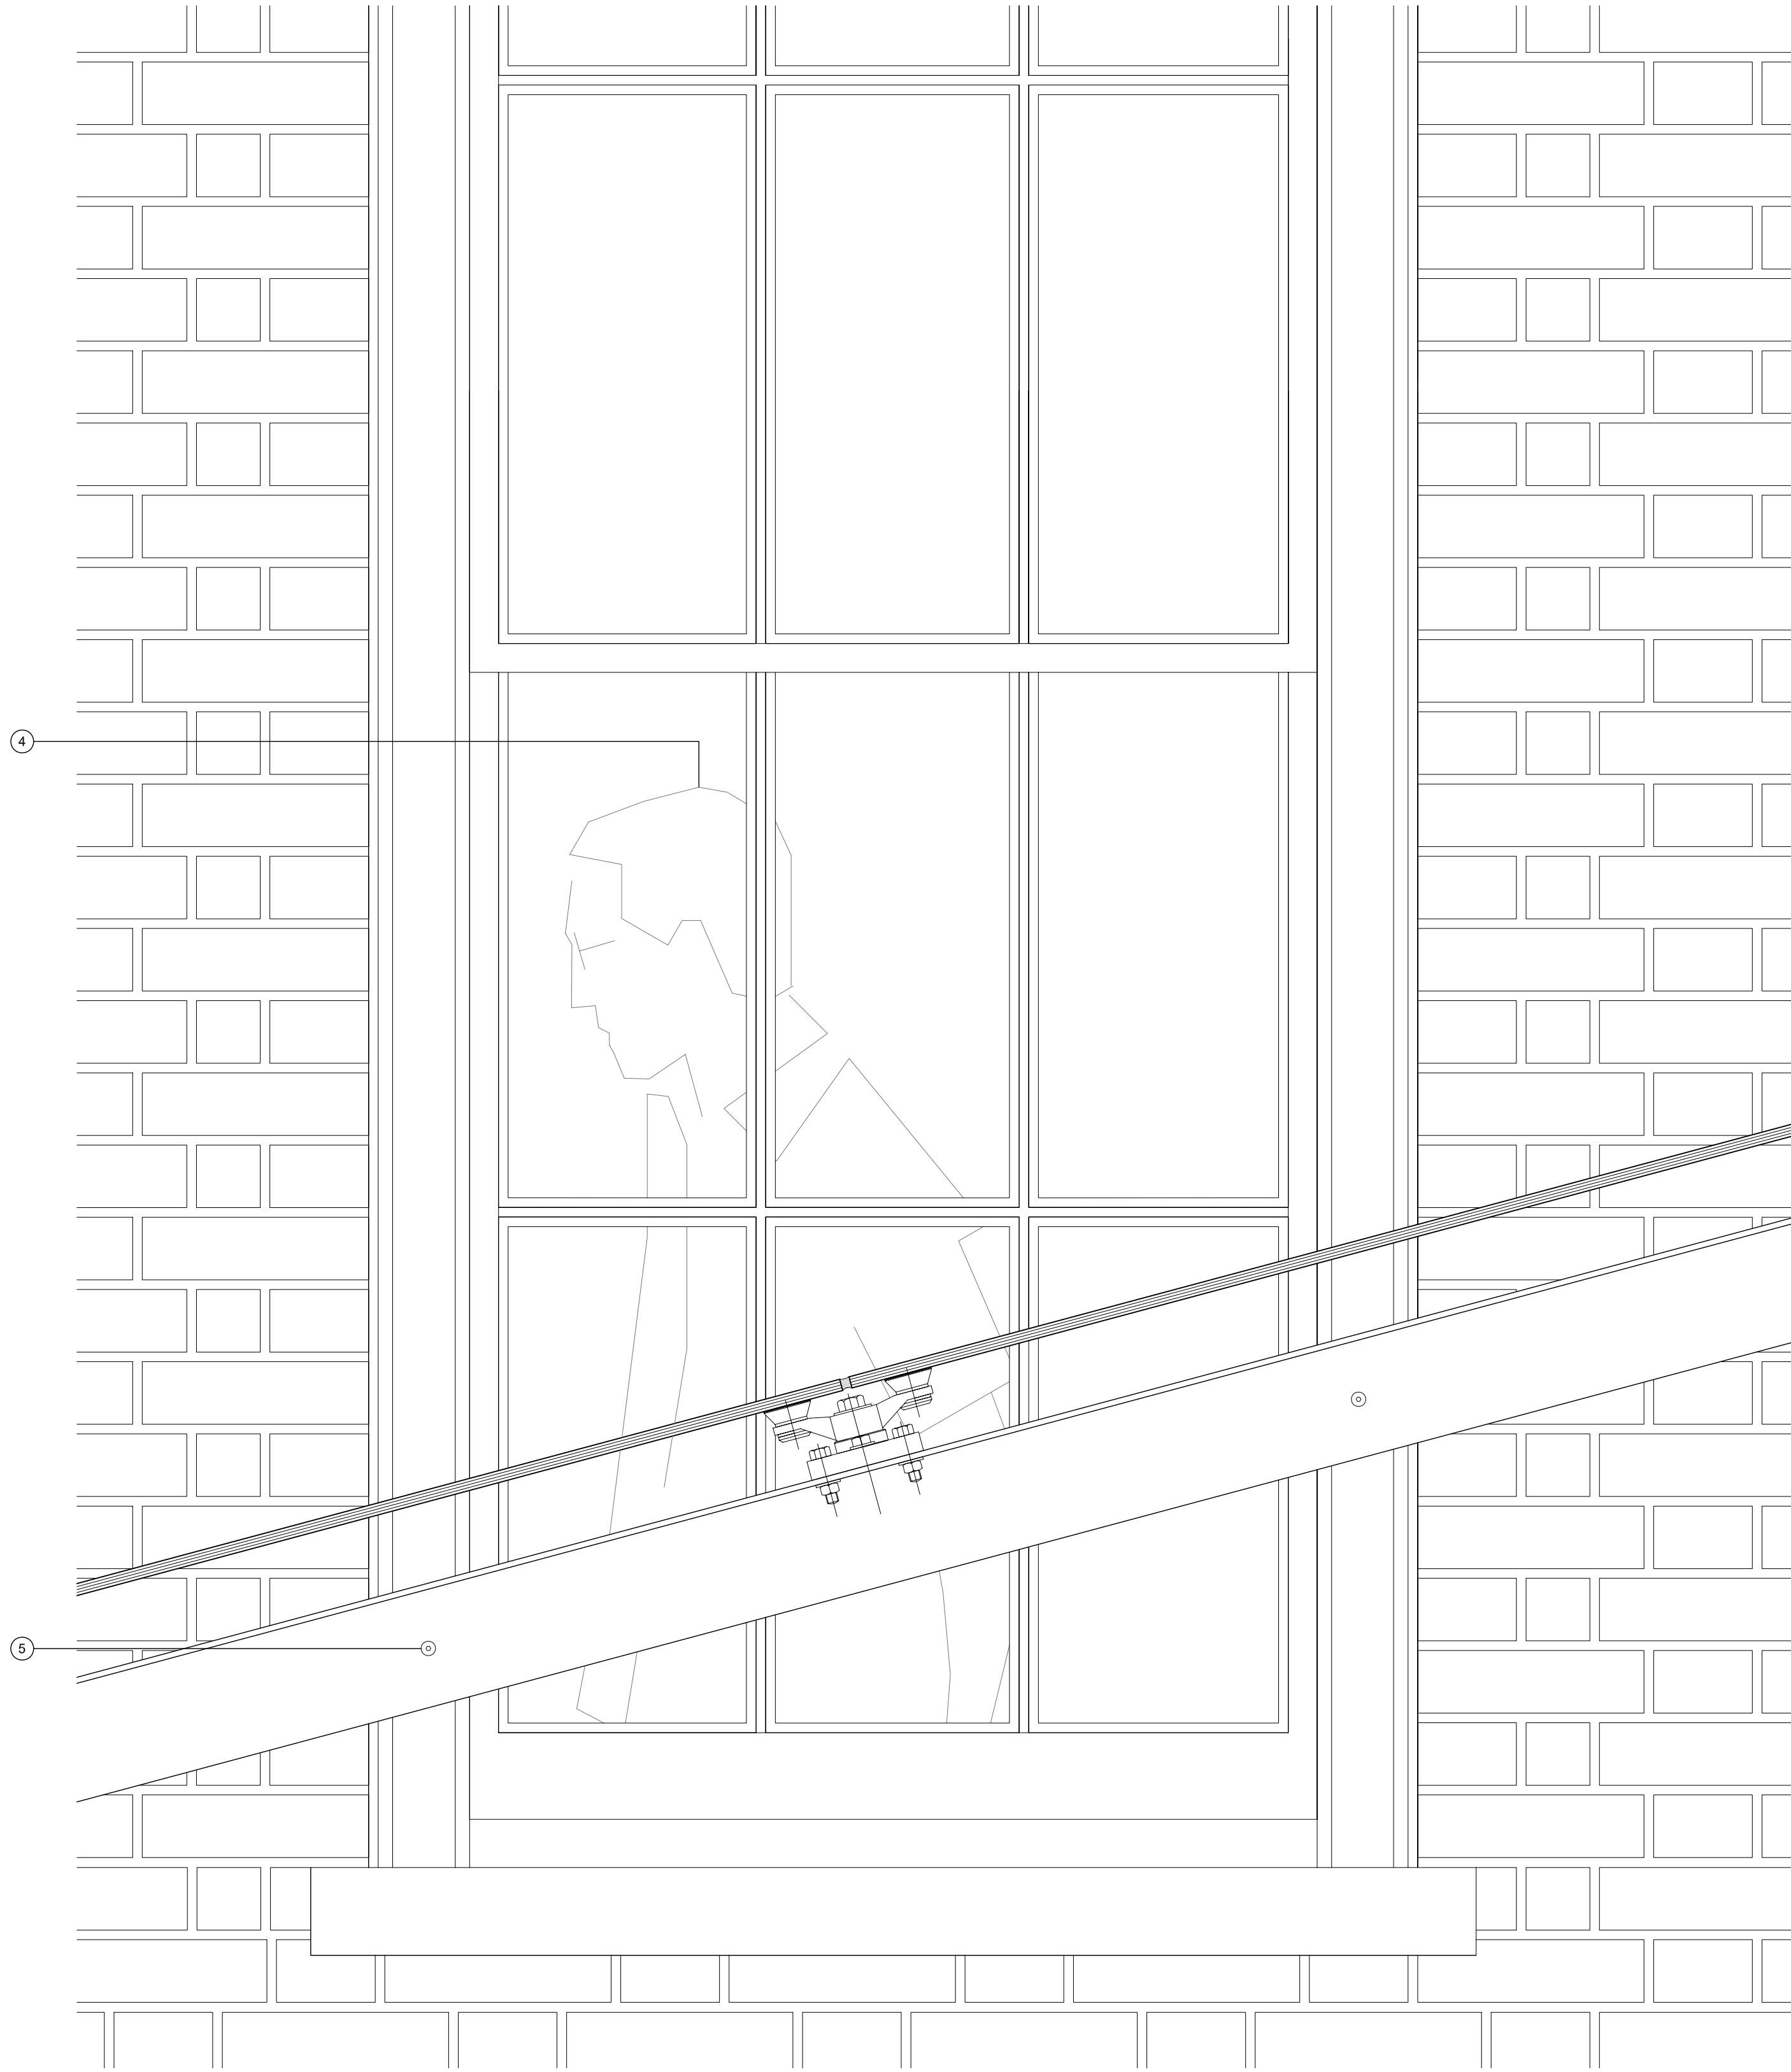

01
A(05)02 ELEVATION OF EXISTING WINDOW AND SECTION THROUGH PROPOSED GLAZED ROOF, SCALE 1:5

02

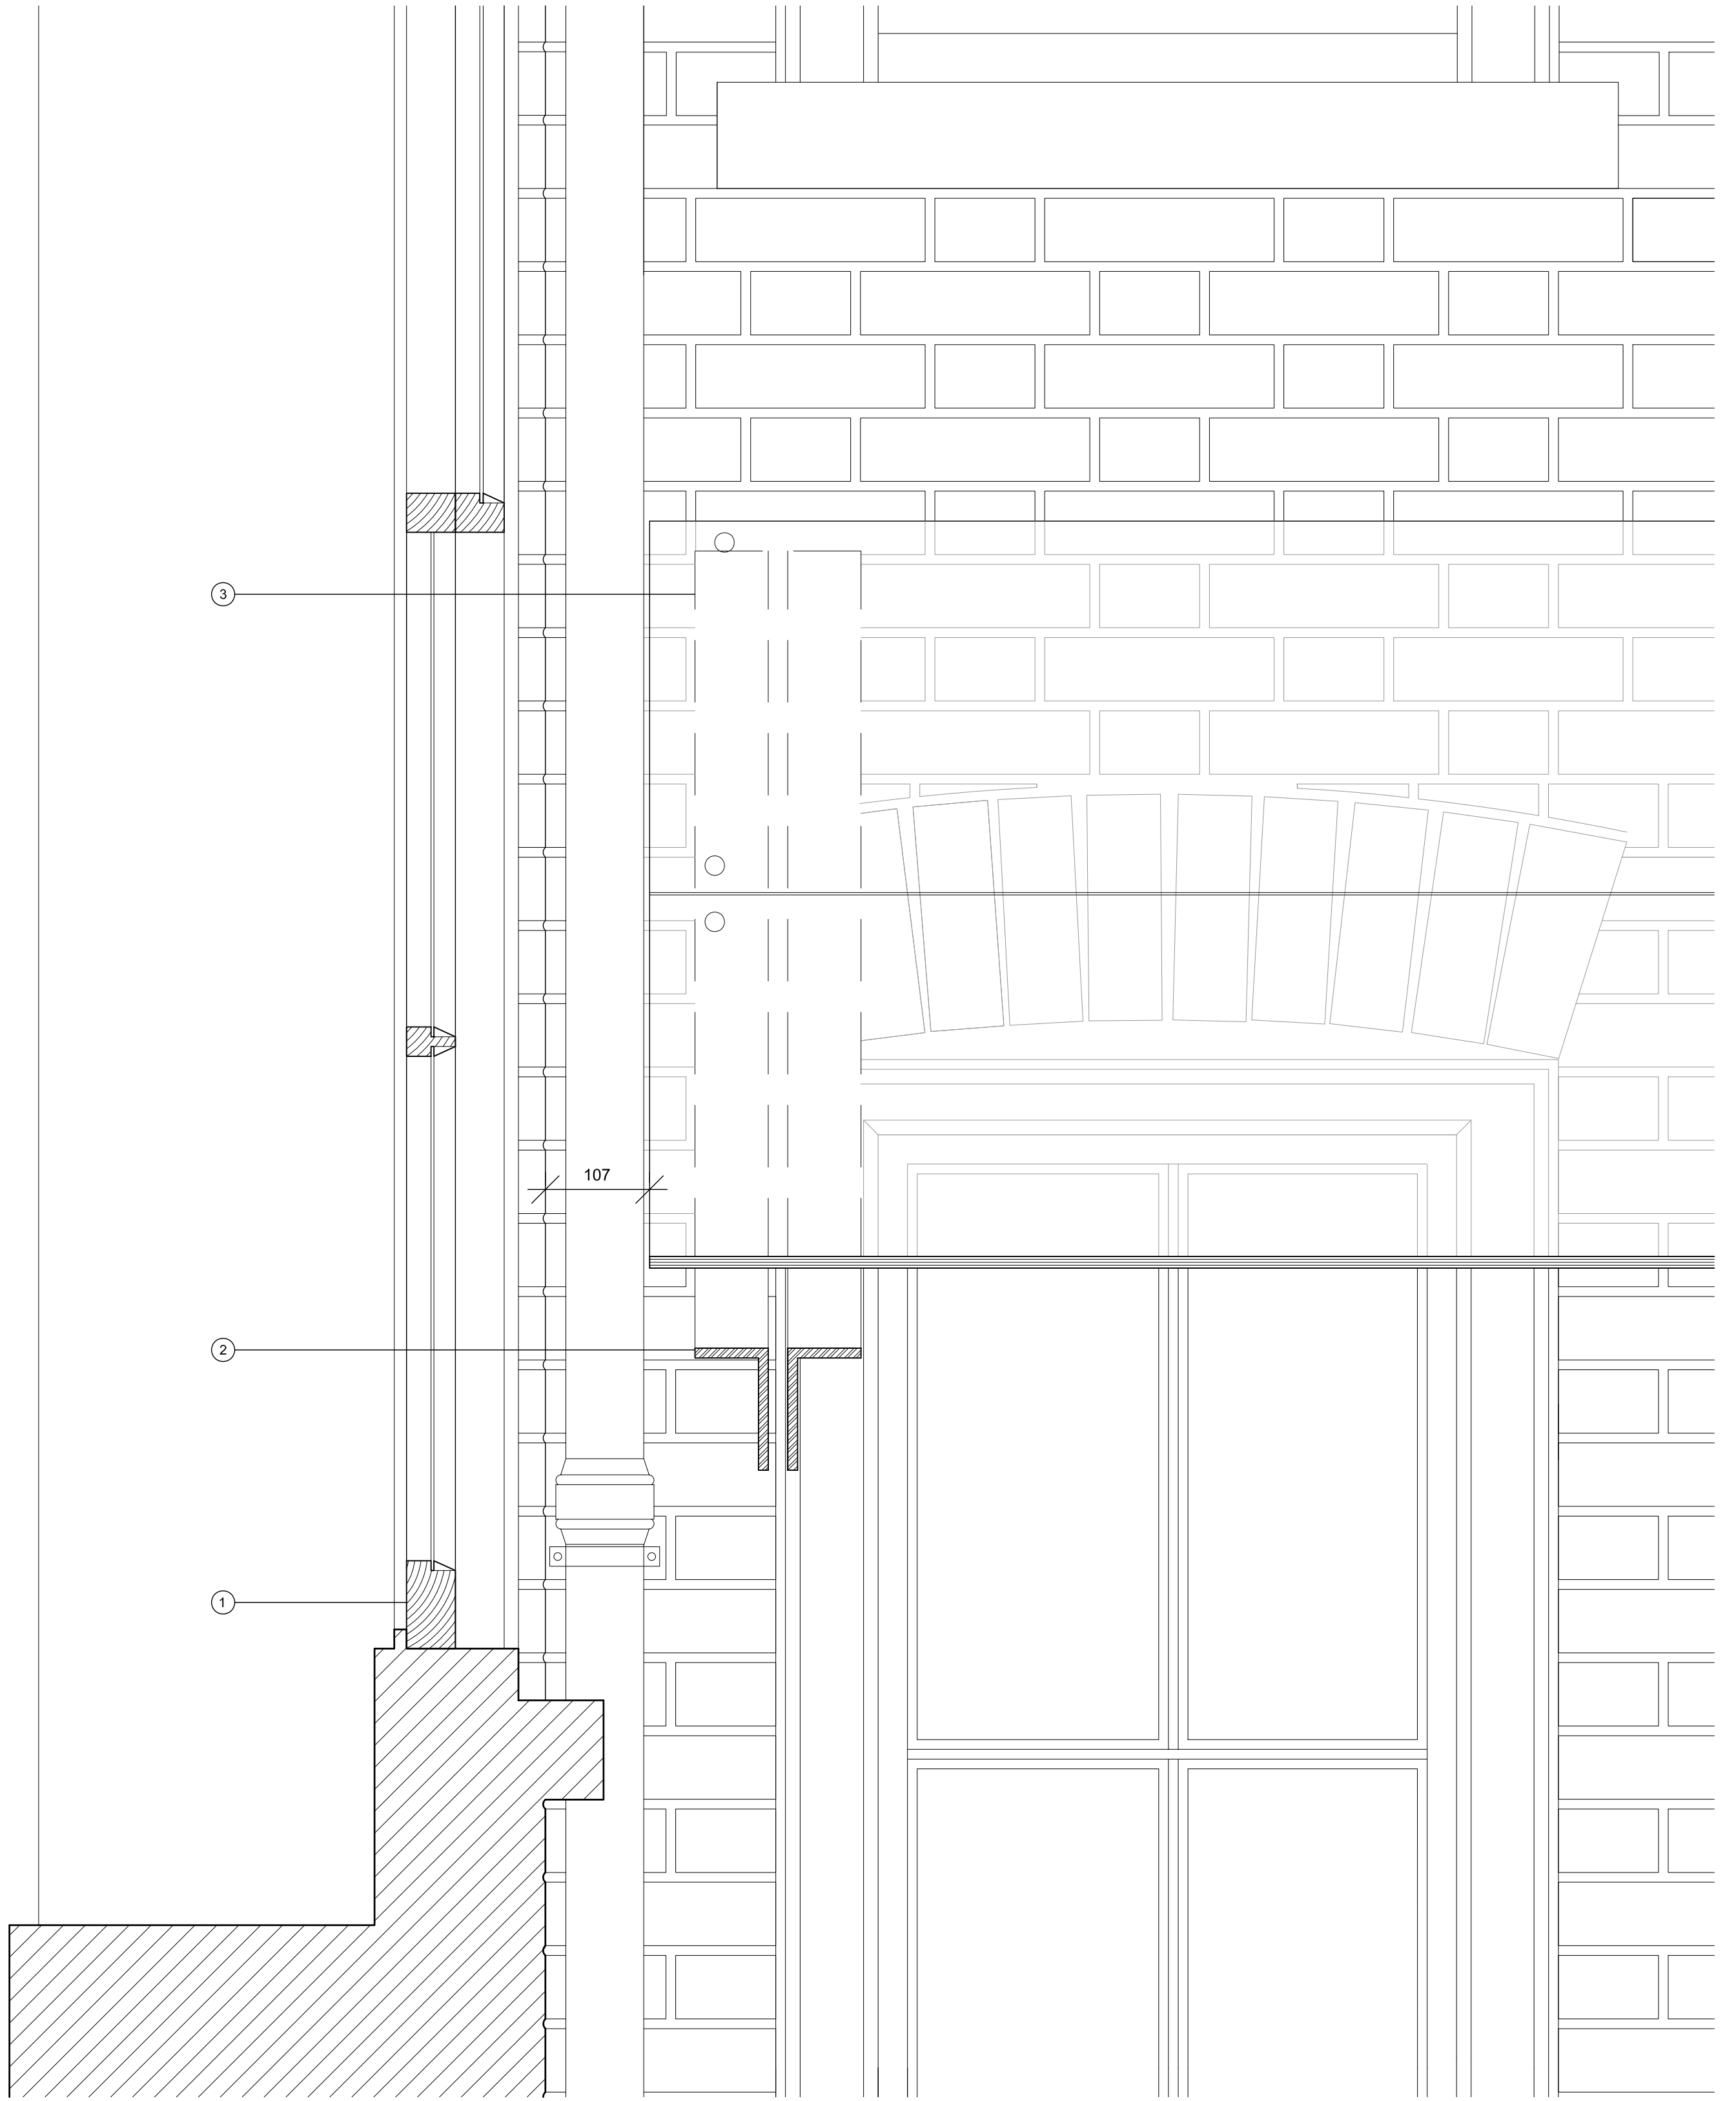

02
A(05)02 SECTION THROUGH EXISTING WINDOW AND PROPOSED GLAZED ROOF, SCALE 1:5

NOTES

1. EXISTING PAINTED TIMBER SASH WINDOW
2. SEE DRAWING 02 ON A(05)01 FOR ANNOTATED SECTION THROUGH COMPOSITE BEAM
3. SEE DRAWINGS 09 & 10 ON A(05)01 FOR DETAILS OF PROPOSED CONNECTION TO EXISTING MASONRY.
4. PERSON STANDING ON HALF LANDING INSIDE. 1800MM TALL
5. COUNTERSUNK HEAD OF STAINLESS STEEL SPACER

SCALE 1:5



date	rev	details	dwn	chk
-	-	-	-	-

Long & Kentish architects
27 Horsell Road London N5 1XL
telephone 020 7607 5658 **facsimile** 020 7607 5621

client

THE ARTWORKERS GUILD
TRUSTEES LTD

scale

1:5

date

16/10/08

drawn by

PS

checked by

RK

passed by

RK

project

THE ARTWORKERS GUILD

title

PROPOSED RELATIONSHIP
BETWEEN GLAZED ROOF AND
WINDOW BY MAIN STAIRS

drawing no

AWG A(05)02

revision

-