


PLAN OF RECEPTION




RECEPTION ELEVATION
WITH ROLLER SHUTTER DOWN

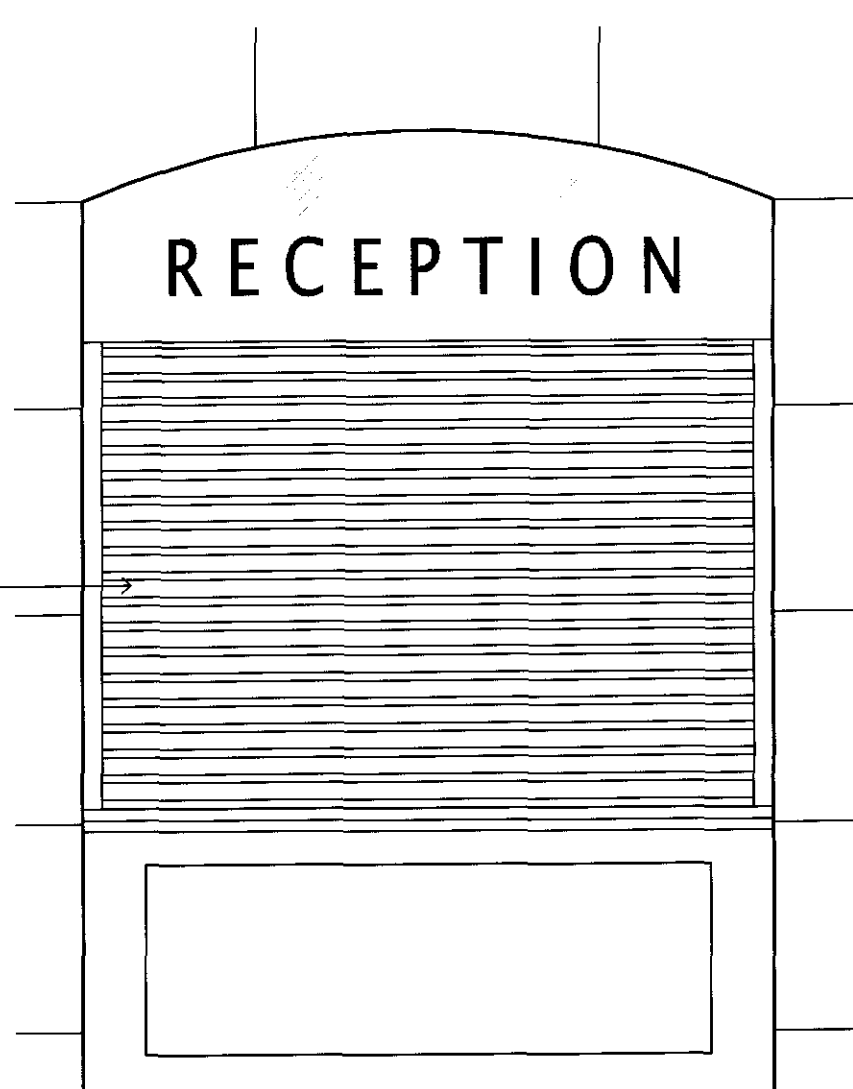

RECEPTION ELEVATION


DOOR TYPES

ALL TIMBER VENEERED

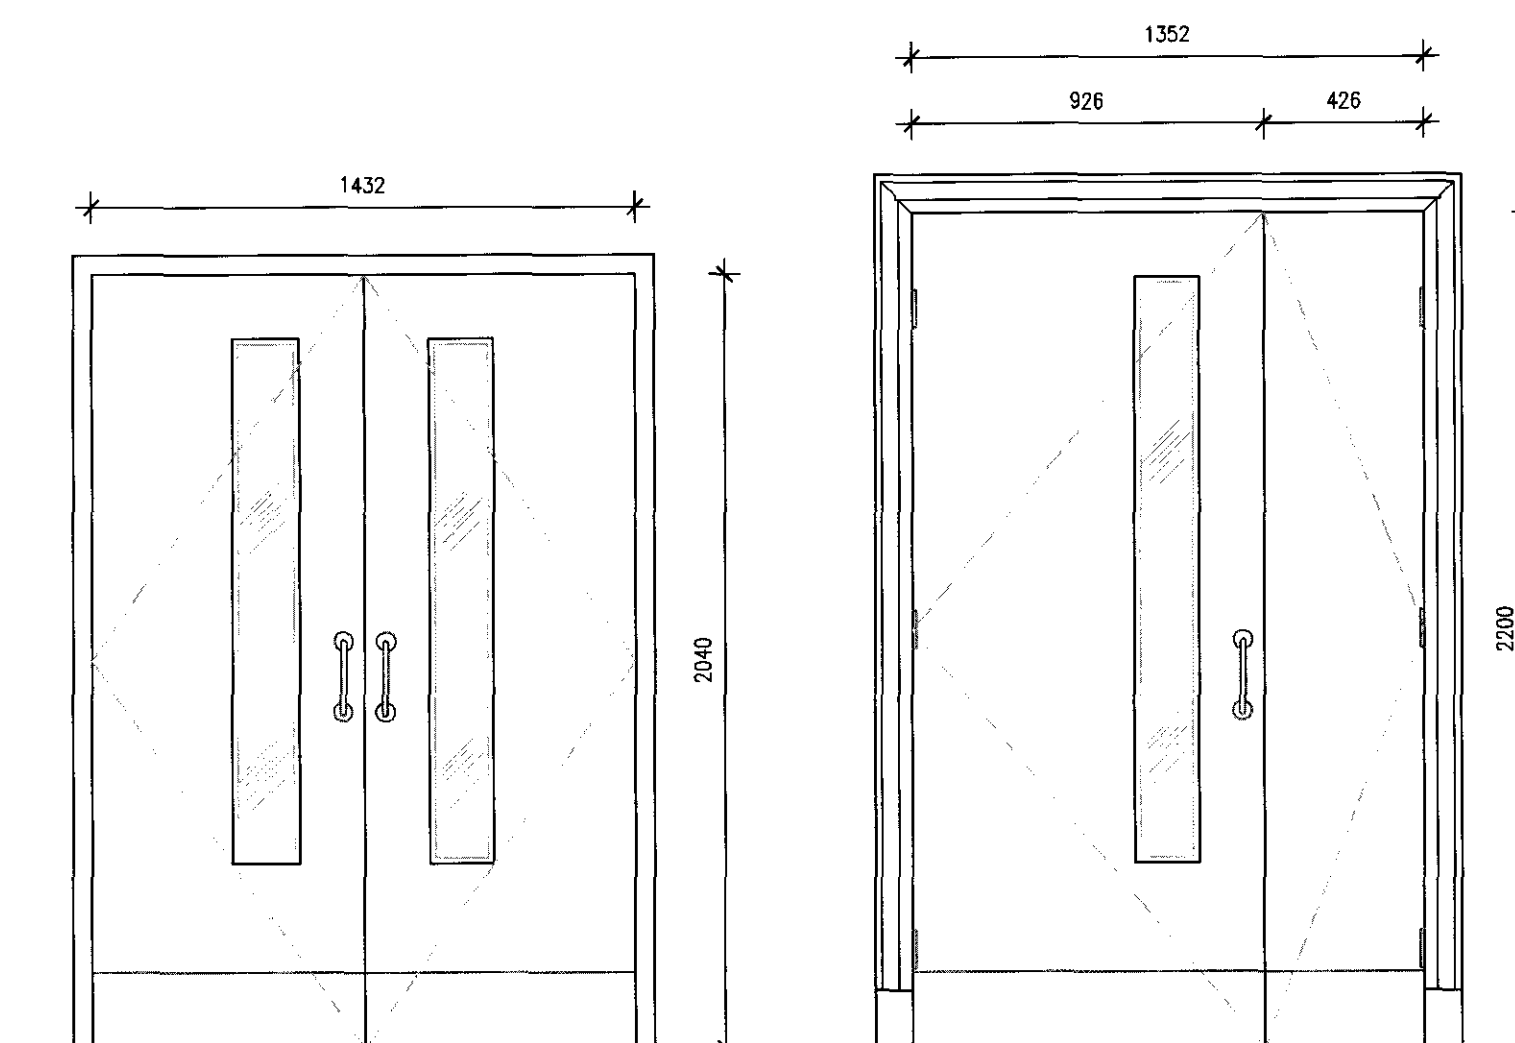


TYPE A
TYPICAL LOCATION: EAST STAIRCASE


TYPE B1
TYPICAL LOCATION: MAIN STAIRCASE / CORRIDOR

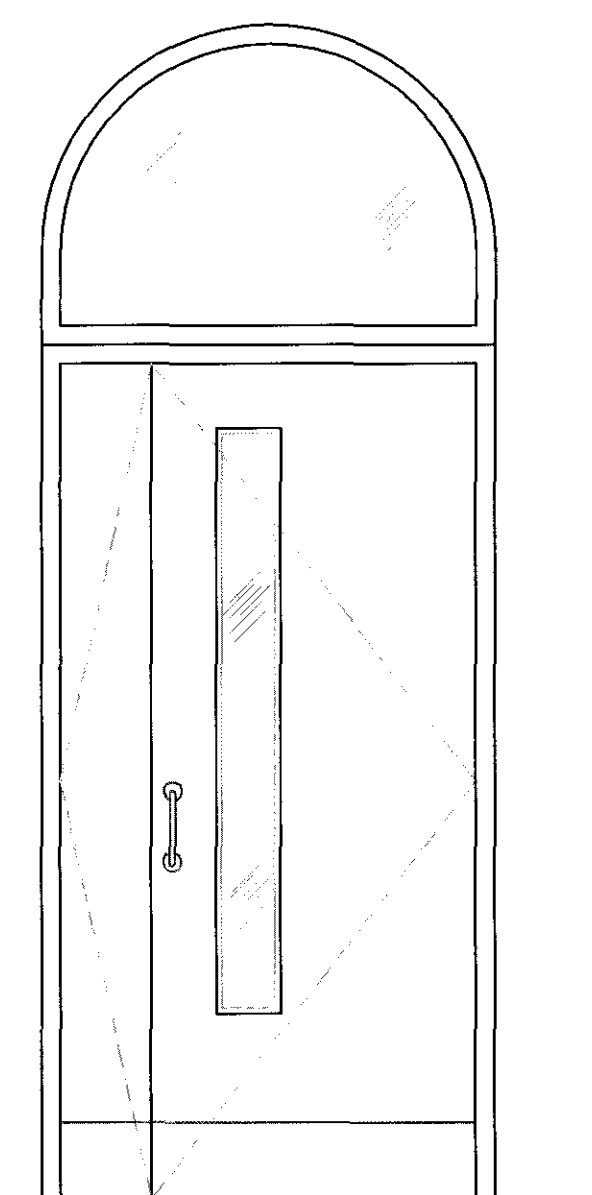


TYPE C1
TYPICAL LOCATION: MAIN STAIRCASE / LIFT LOBBY

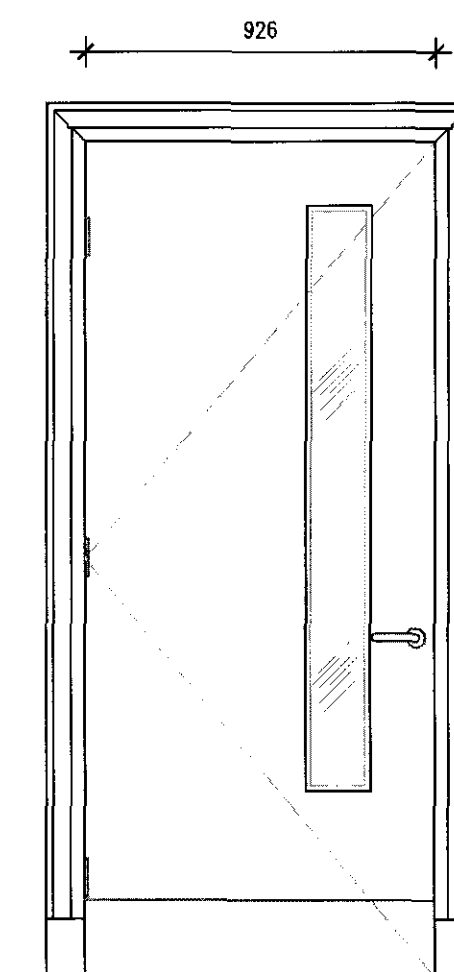


TYPE D
TYPICAL LOCATION: CORRIDOR / LOBBY

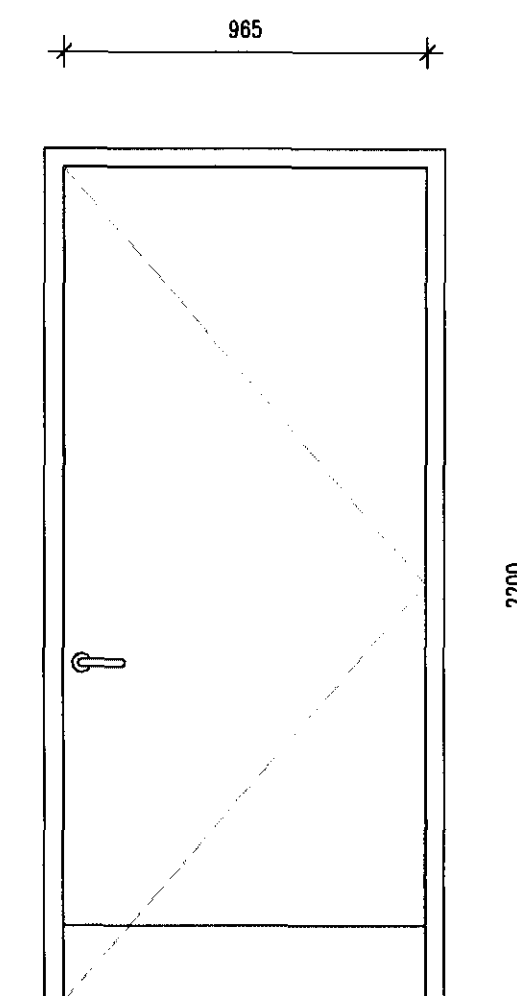


TYPE E
TYPICAL LOCATION: TOILET / STORE

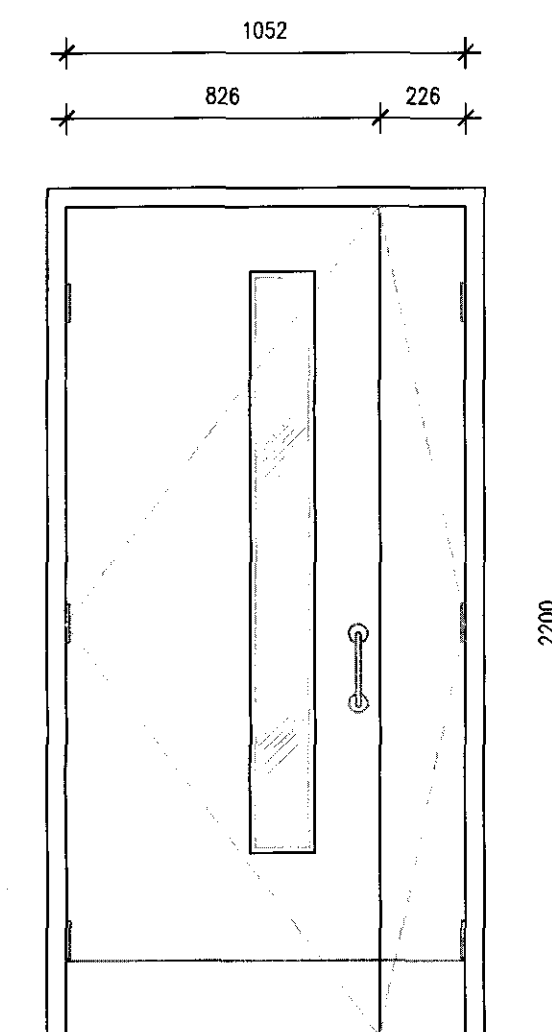


TYPE B2
TYPICAL LOCATION: MAIN STAIRCASE / CORRIDOR

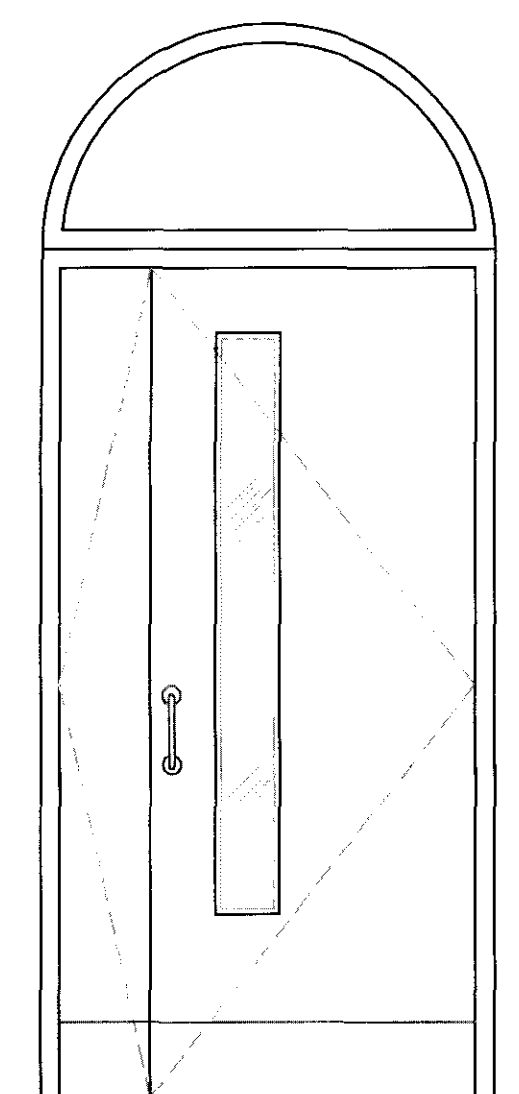


TYPE C2
TYPICAL LOCATION: MAIN STAIRCASE / LIFT LOBBY

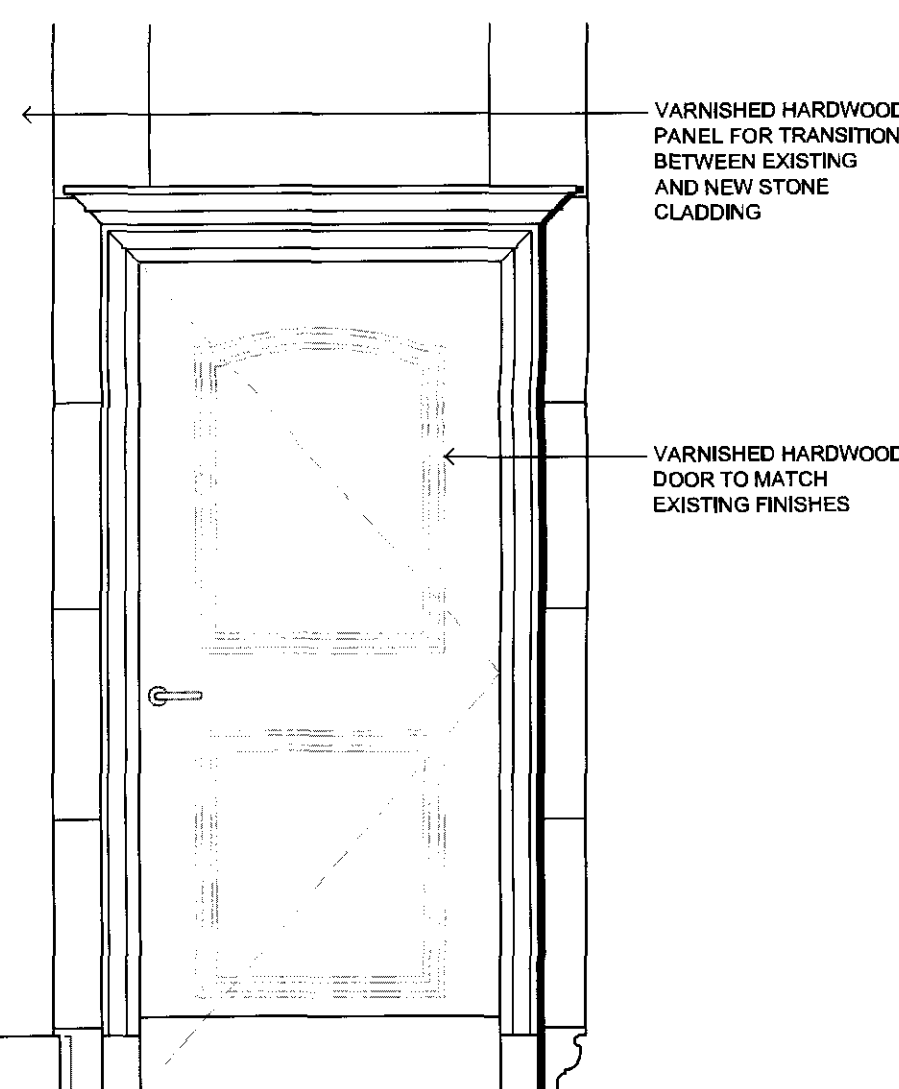


TYPE F
PANELLLED HARDWOOD TO RECEPTION ROOM

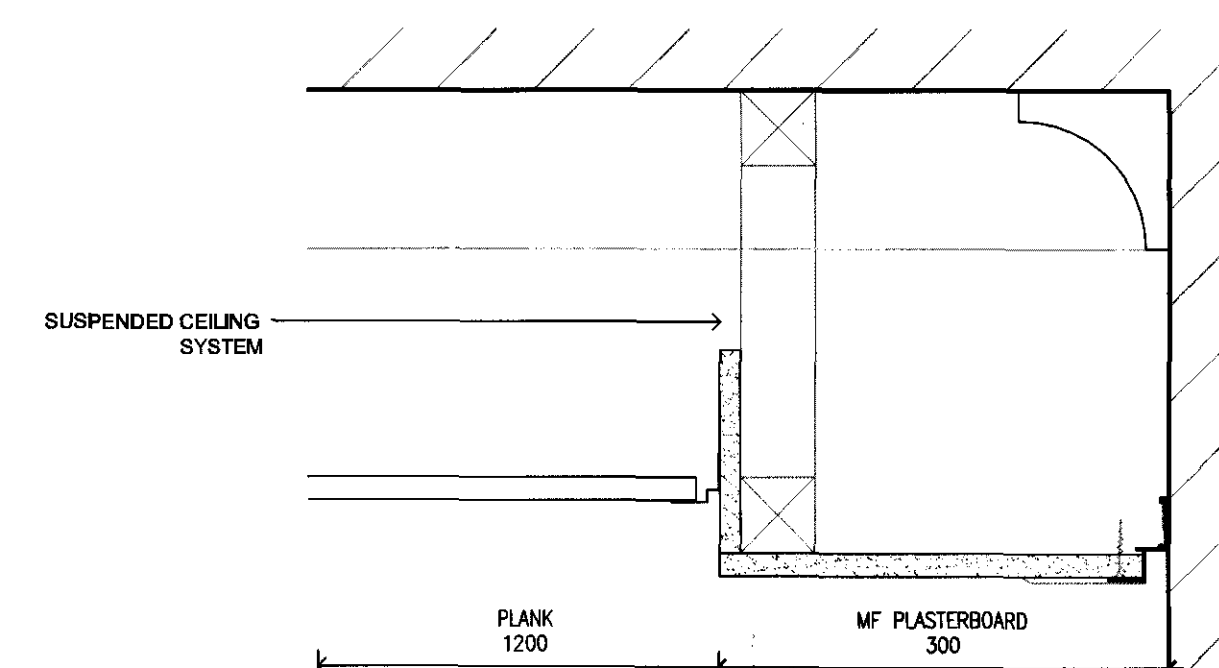


DETAIL AT EDGE OF CEILING - 3RD FLOOR CORRIDOR
SCALE 1:5

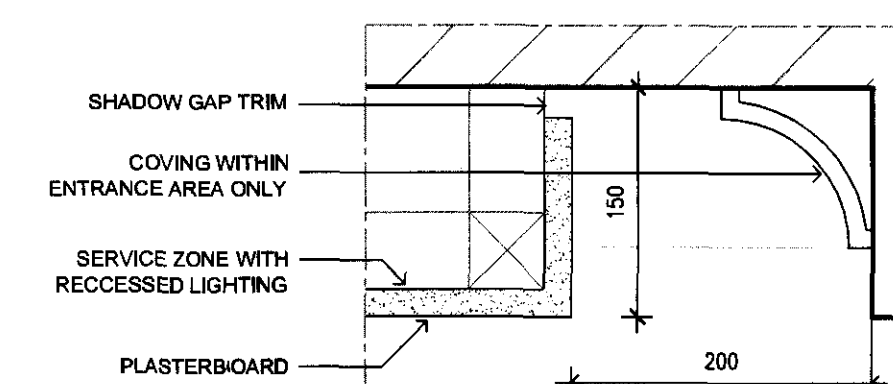


DETAIL AT EDGE OF
PLASTERBOARD CEILING
SCALE 1:5

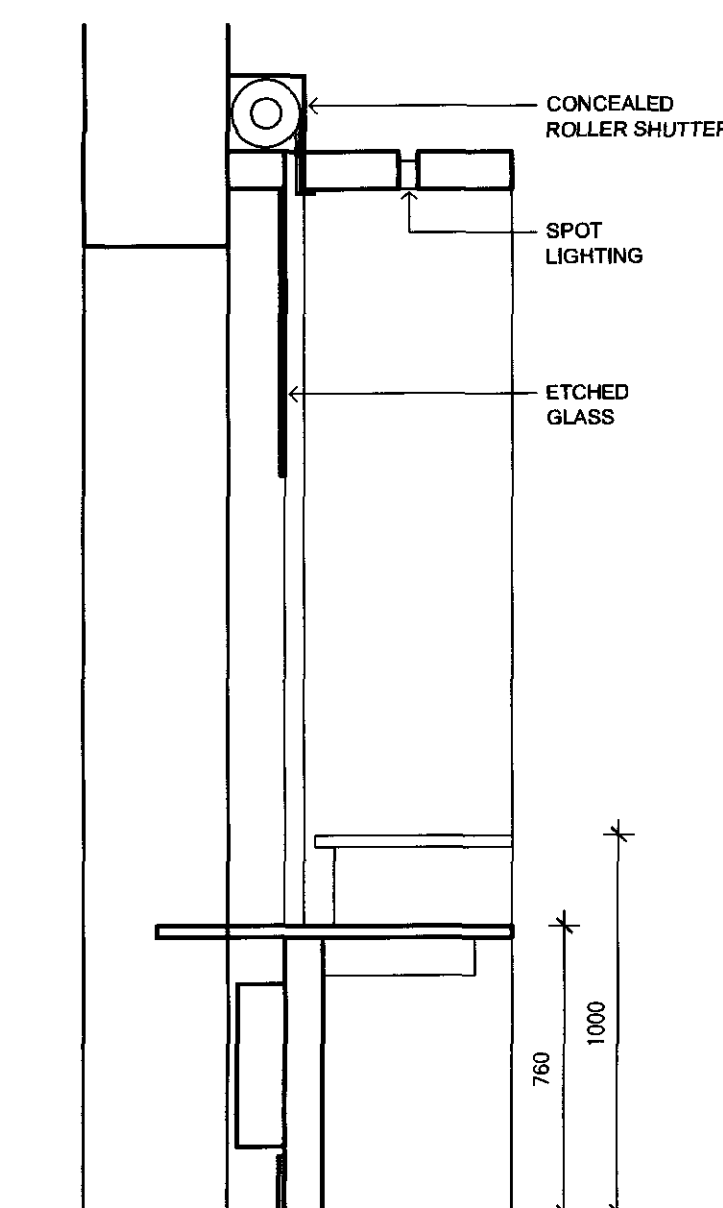

RECEPTION SECTION

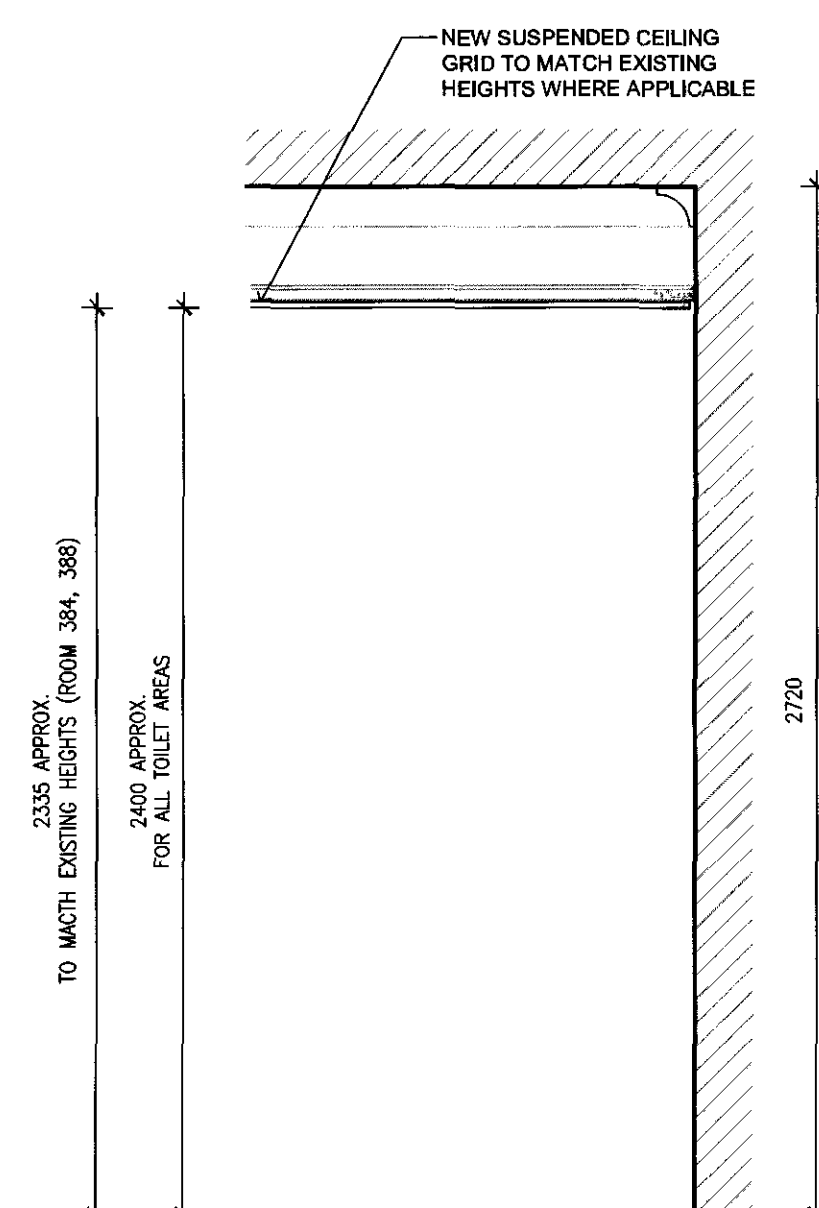

SECTIONS THROUGH CEILINGS

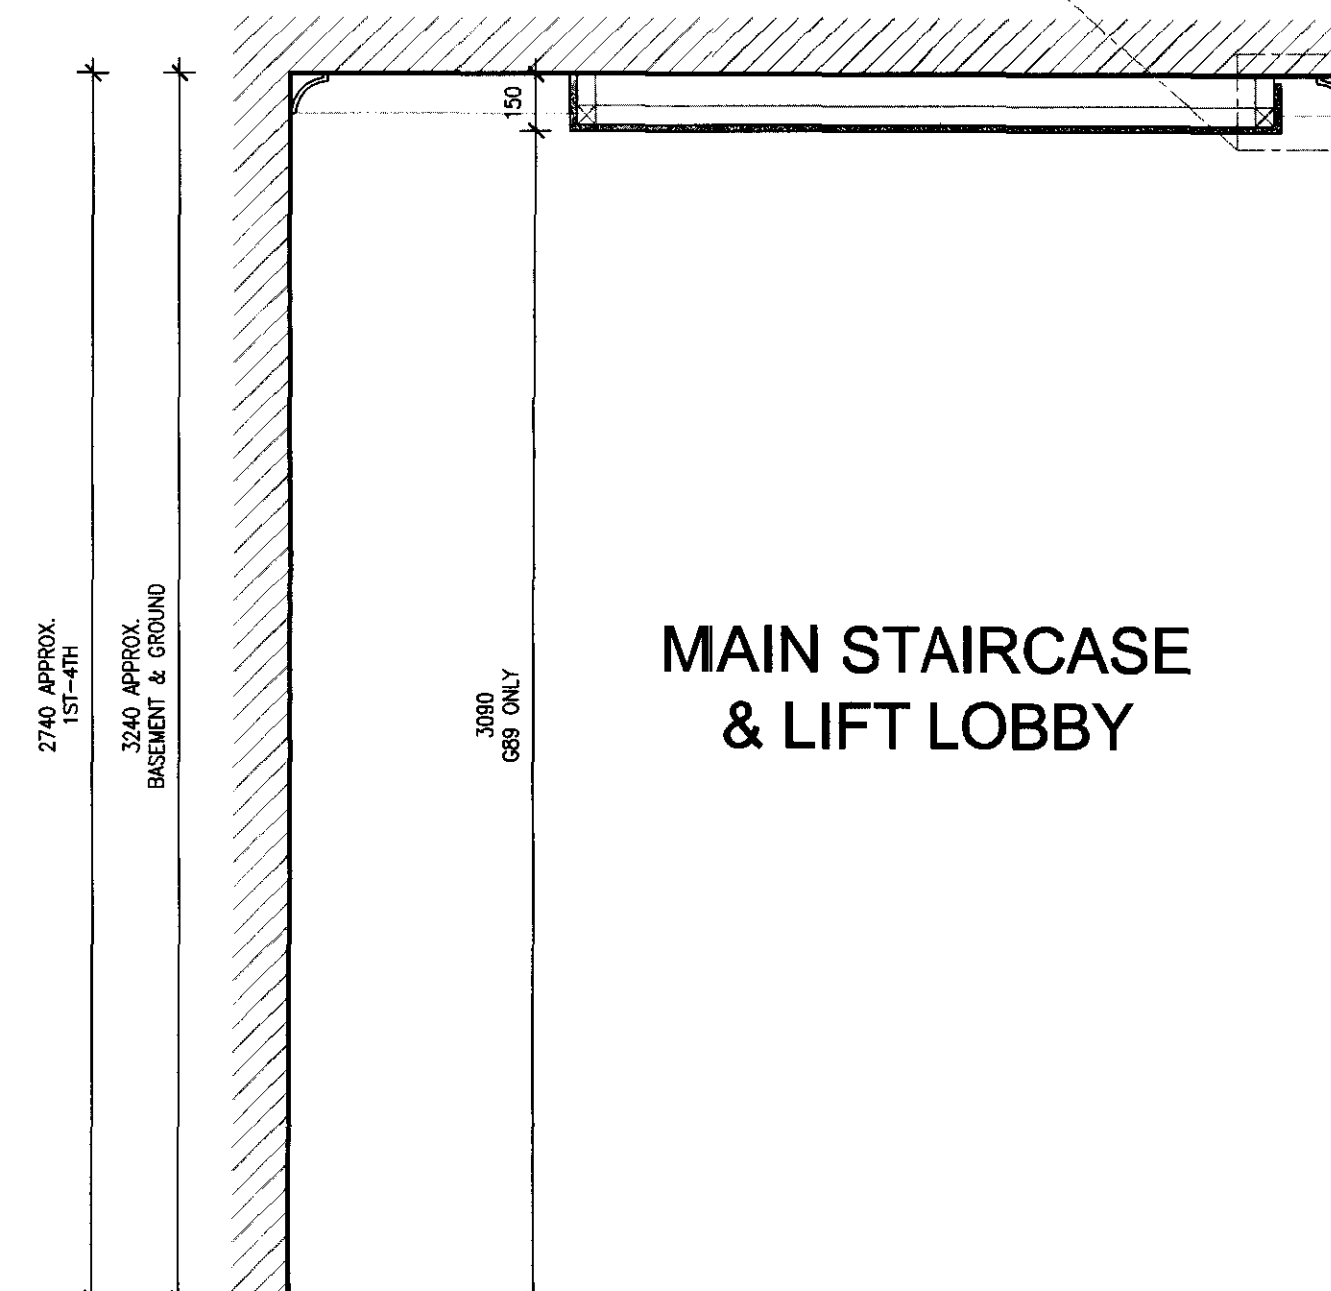

MAIN STAIRCASE
& LIFT LOBBY

NOTES

DO NOT SCALE OFF THIS DRAWING.
ALL DIMENSIONS MUST BE CHECKED ON SITE
PRIOR TO ANY WORK BEING PUT IN HAND.
ANY DISCREPANCIES ARE TO BE BROUGHT TO
THE ATTENTION OF THE PROJECT MANAGER
IMMEDIATELY UPON DISCOVERY.

Key

- ND New Door to replace existing
RD Refurbish existing door

PLANNING APPLICATION

Rev.	Date	Description
P	26.03.09	Issued for Planning & Listed Building



University College London
1-19, Torrington Place, London WC1E 7HB

Project Officer: Nawed Khan
Tel: 020 7679 1206
Fax: 020 7813 0524
Email: Nawed.Khan@ucl.ac.uk

Drawn: N.K.
Date: Feb 2009
Scale: 1:20 @ A1
PROJECT No. 201032

201 ROCKEFELLER BUILDING

Common Areas Refurbishment

Proposed Details

DWG. NO. 201032-170

P
rev