
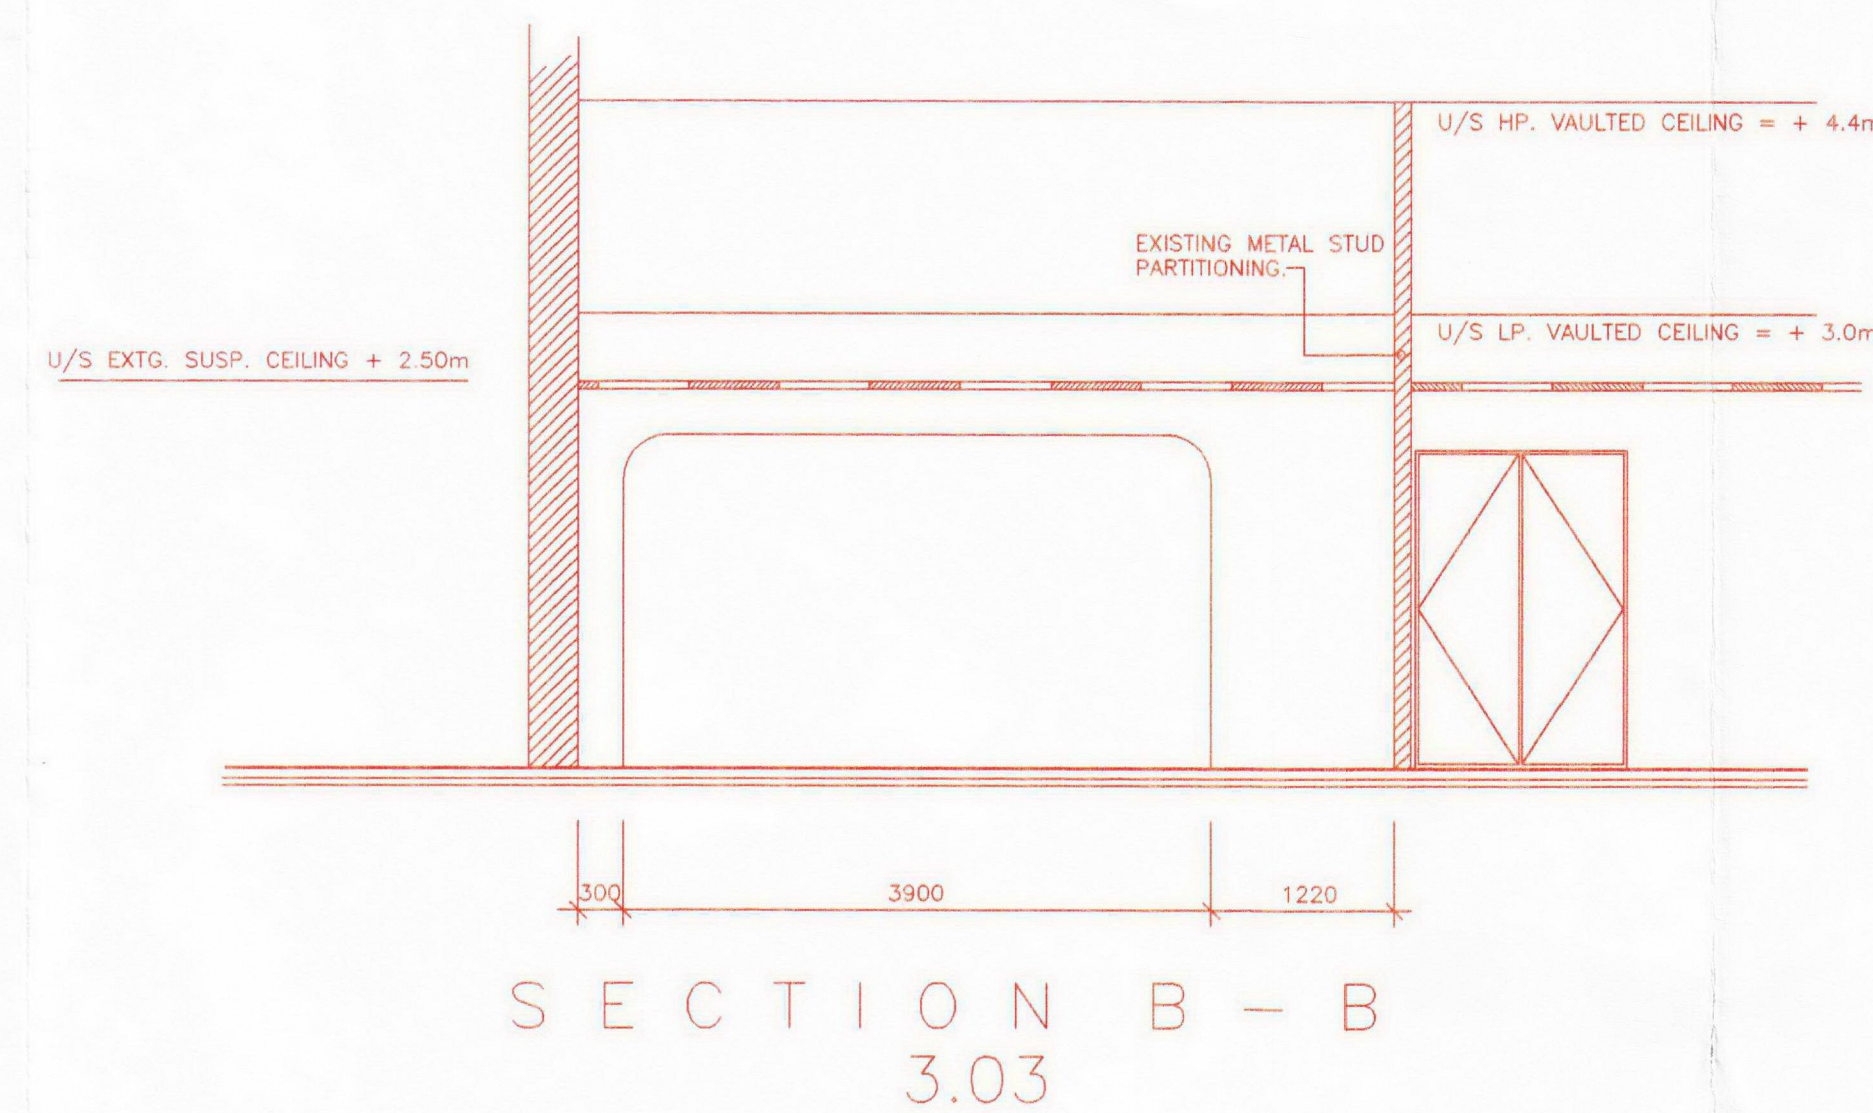
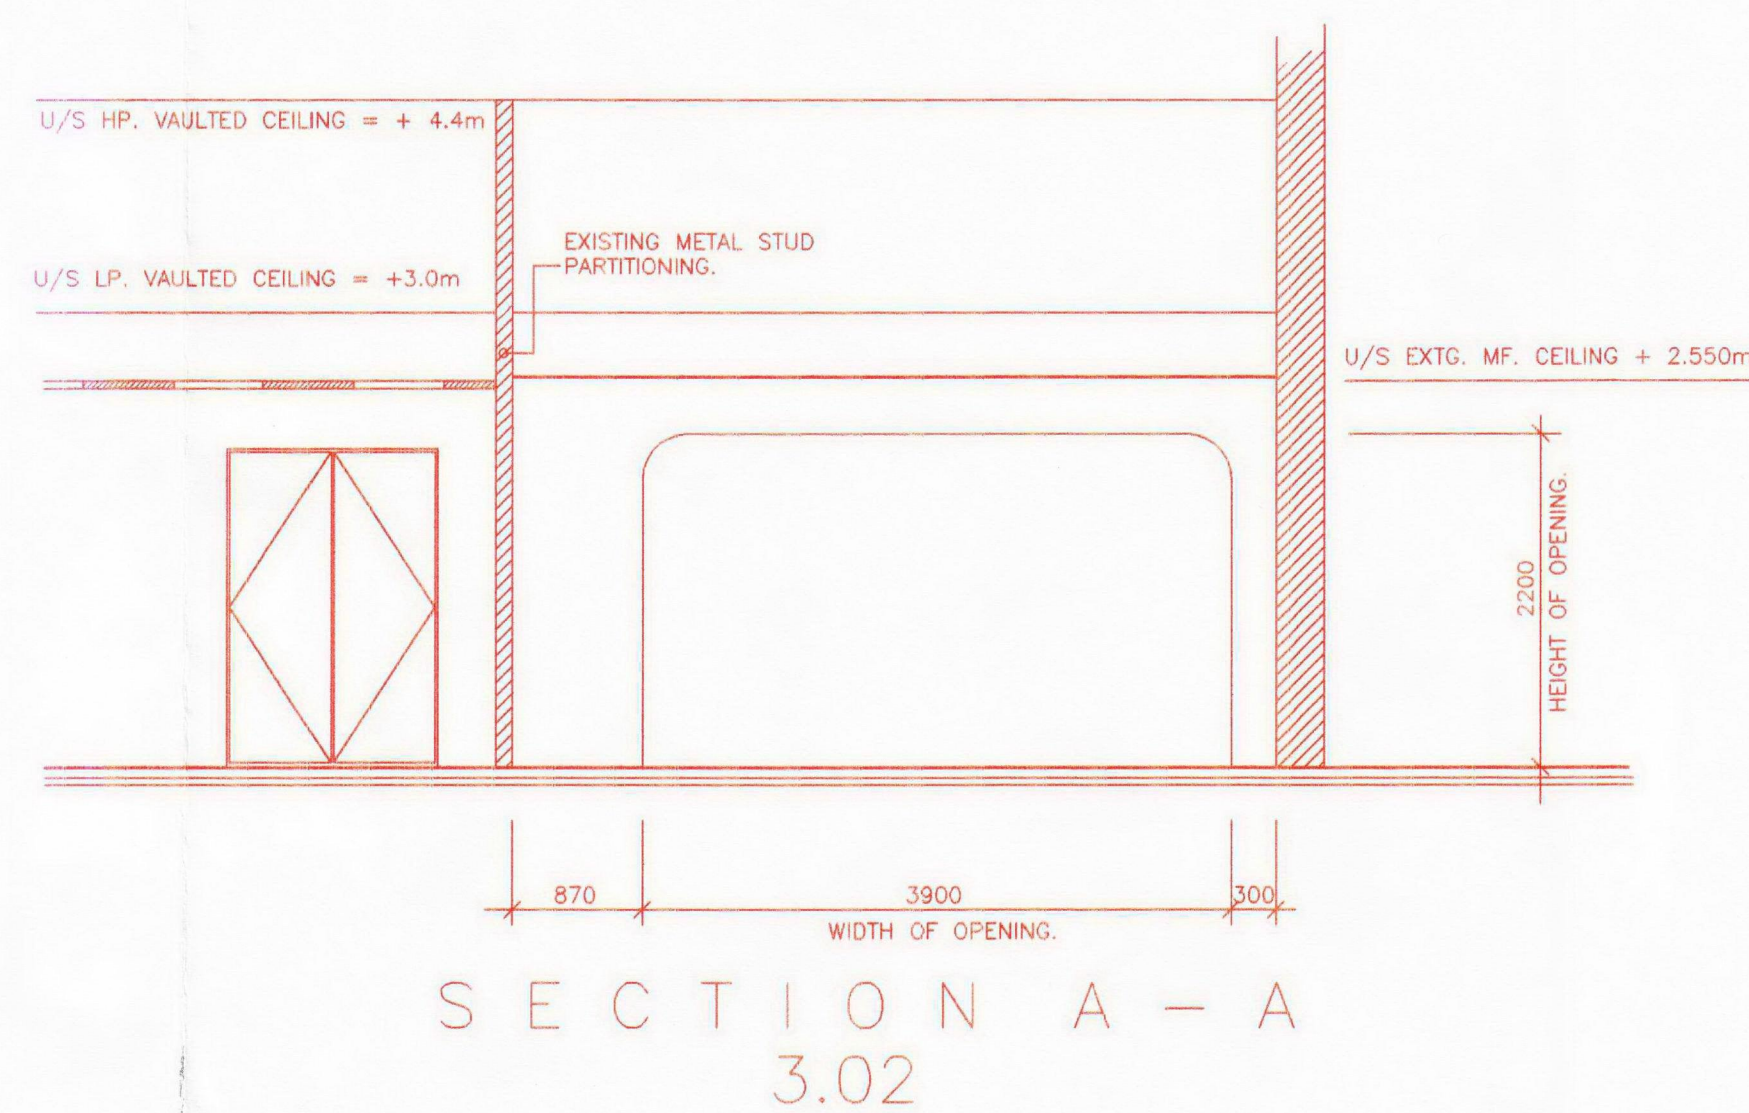


CONTINUED BELOW.

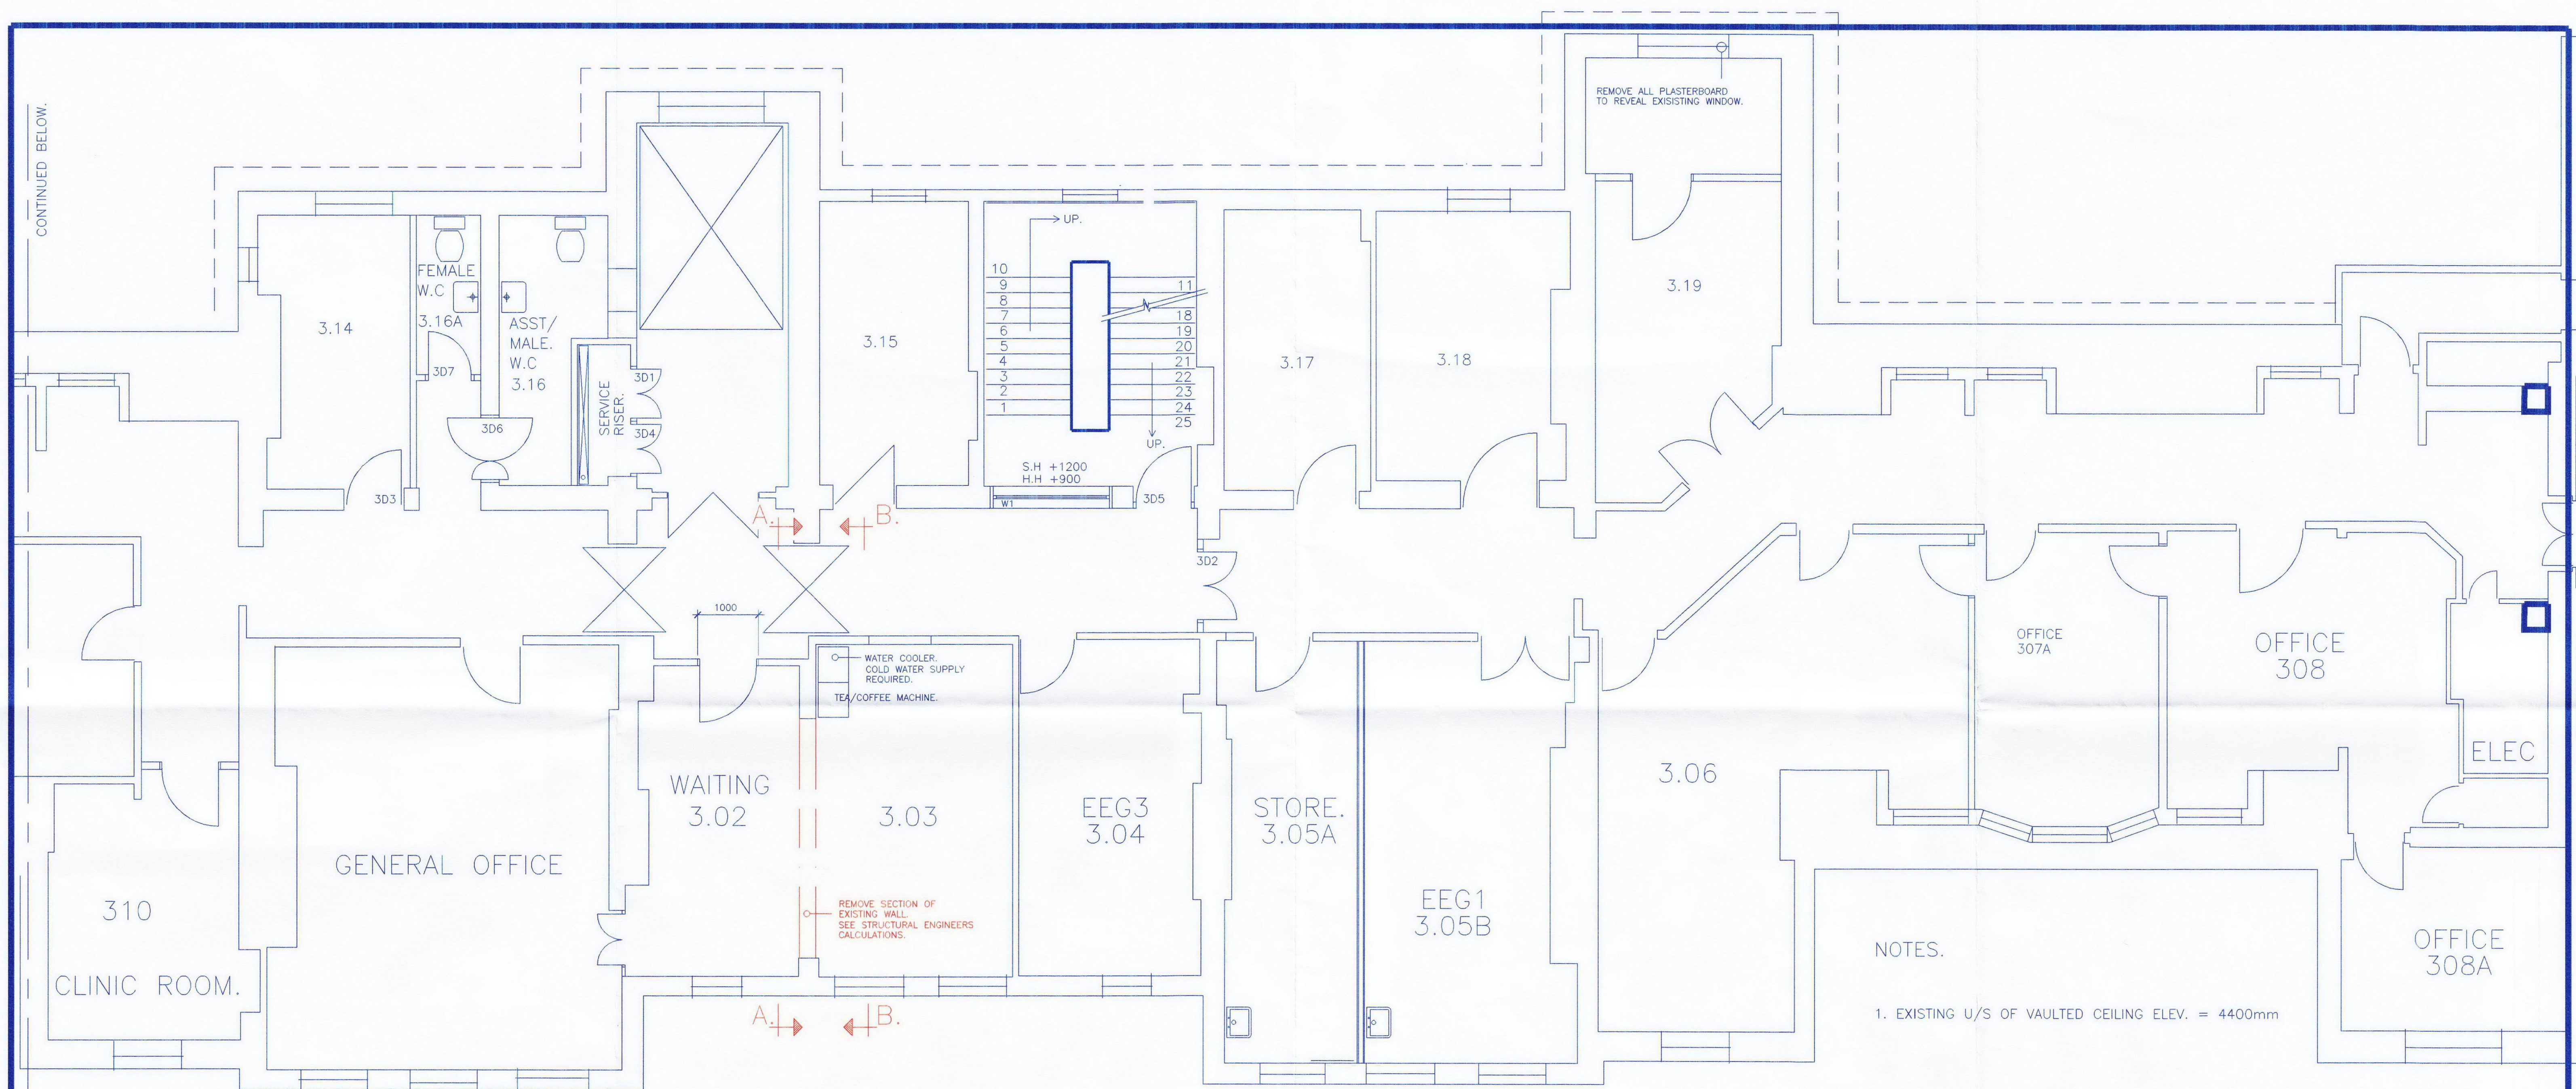

RECEIVED
16 MAR 2009

UCLH PLANNING DEPARTMENT N.H.N. SITE QUEEN SQUARE LONDON WC1N 3BG	
SITE THIRD FLOOR ALBANY WING N.H.N. SITE QUEEN SQUARE, LONDON, WC1N 3BG	
PROJECT. PROPOSED REFURBISHMENT. NEUROPHYSIOLOGY DEPARTMENT.	
DRAWING TITLE. PROPOSED MODIFICATION TO WAITING AREA.	
DRAWN BY. DM	DATE. JAN.09
SCALE. 1:50	REVISION. B
DRAWING No. P.40501/A/903	