



NUMBER 54

NUMBER 52

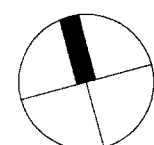

EXISTING BASEMENT PLAN - 1:50 @ A1

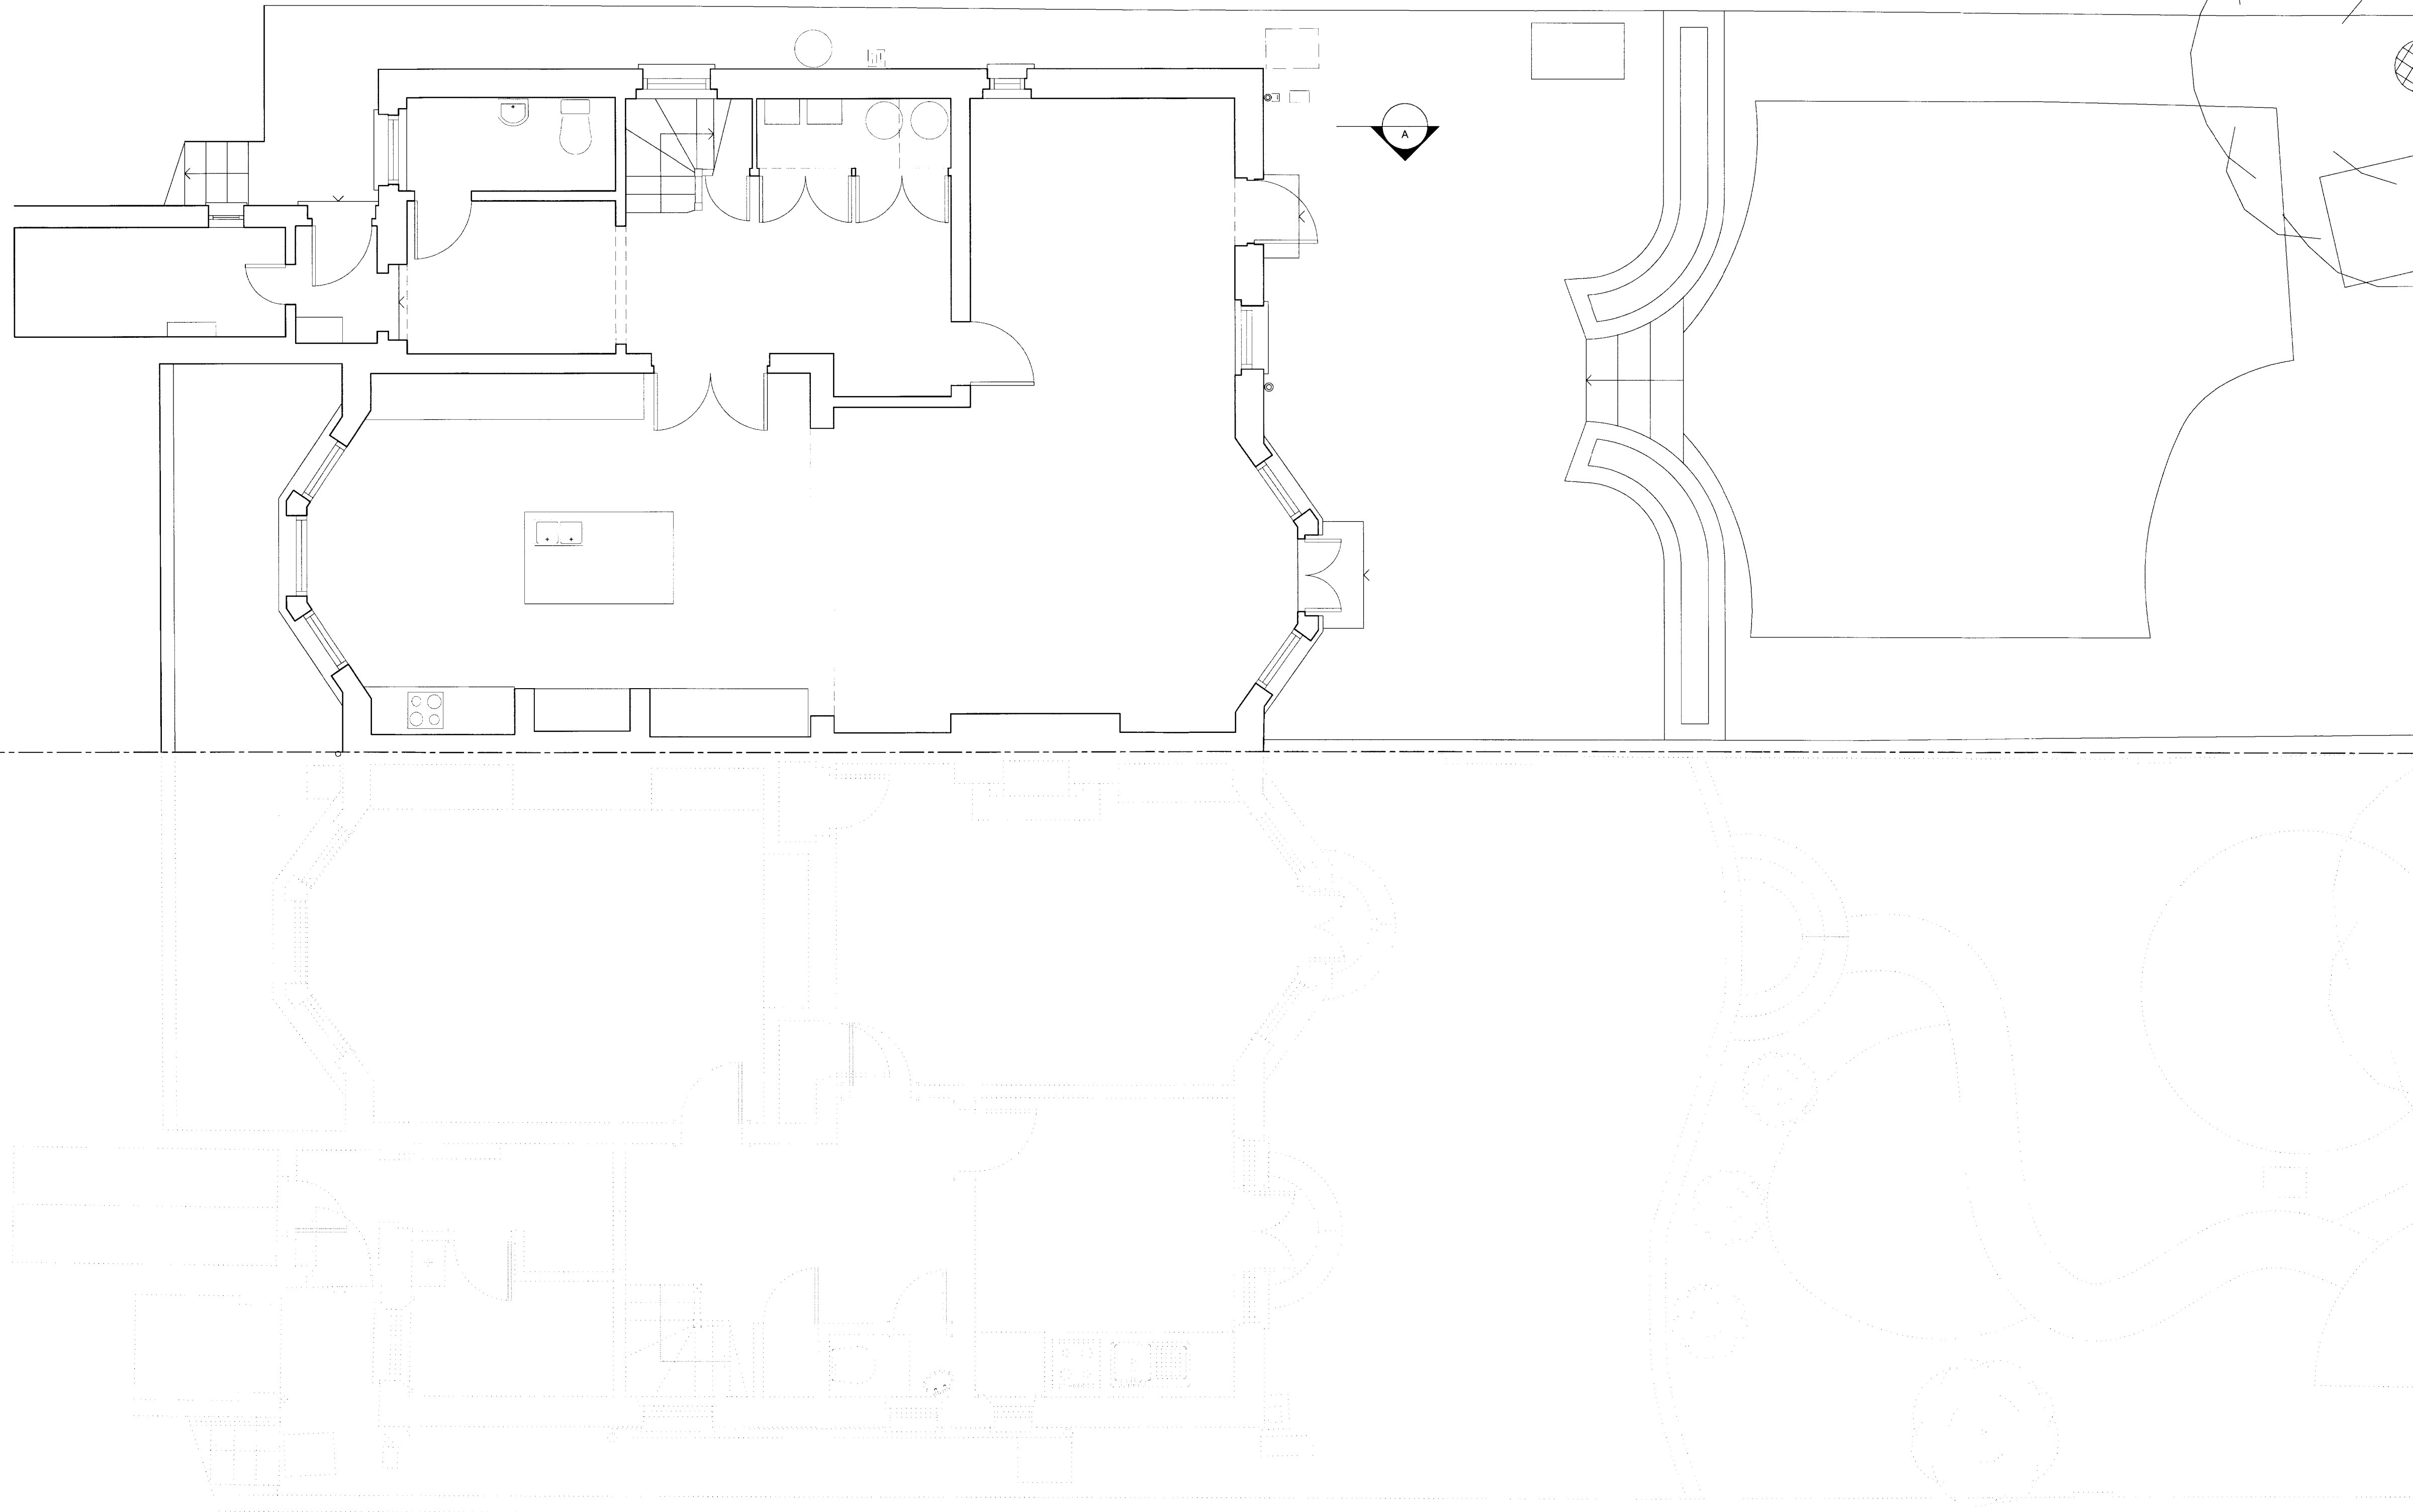


TREVOR | LAHIFF ARCHITECTS

geneva house
99 knatchbull road
london SE5 9QU
design@tlastudio.co.uk
www.tlastudio.co.uk
T +44(0)20 7737 6181
F +44(0)20 7326 0349

CLIENT
MR & MRS D POLER

- TREVOR LAHIFF ARCHITECTS LTD
- Do not scale off this drawing, use figured dimensions only. All dimensions and levels to be checked on site and Trevor Lahiff Architects to be notified of any discrepancies immediately
 - Issued only for purpose indicated
 - The drawing is to be read in conjunction with consultants drawings and specifications
 - This drawing is copyright of TLA and may not be copied, altered or reproduced in any way or passed to a third party without our written consent
 - The main contractor should be conversant with the statutory obligations under the CDM regulations
 - The dimensions shown on this drawing have been based on the measurements provided by an independent survey company

EXISTING

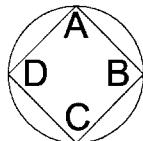

SPECIFIC NOTES:

| | | | | |
|----|----------|-----------------------------|----|----|
| 14 | 28.03.08 | APPLICATION RESUBMITTED | MC | WG |
| P3 | 10.12.08 | SCALES & DRAWING NO CHANGED | SA | WG |
| P2 | 28.10.08 | SCALES CHANGED | SA | SA |
| P1 | 24.09.08 | ISSUED FOR PLANNING | DB | DB |

| REV | DATE | DESCRIPTION | DWN | CHD |
|-----|------|-------------|-----|-----|
|-----|------|-------------|-----|-----|

ADDRESS
54 PARLIAMENT HILL
HAMPSTEAD
LONDON

TITLE
EXISTING
BASEMENT PLAN

| STATUS | PLANNING | DRAWN BY | DB |
|-------------|----------------|------------|-----|
| SCALE | 1:50 @ A1 | CHECKED BY | DB |
| DATE | SEPTEMBER 2008 | DWG | 401 |
| PROJECT No. | 795 | (08) | P4 |

©2008