


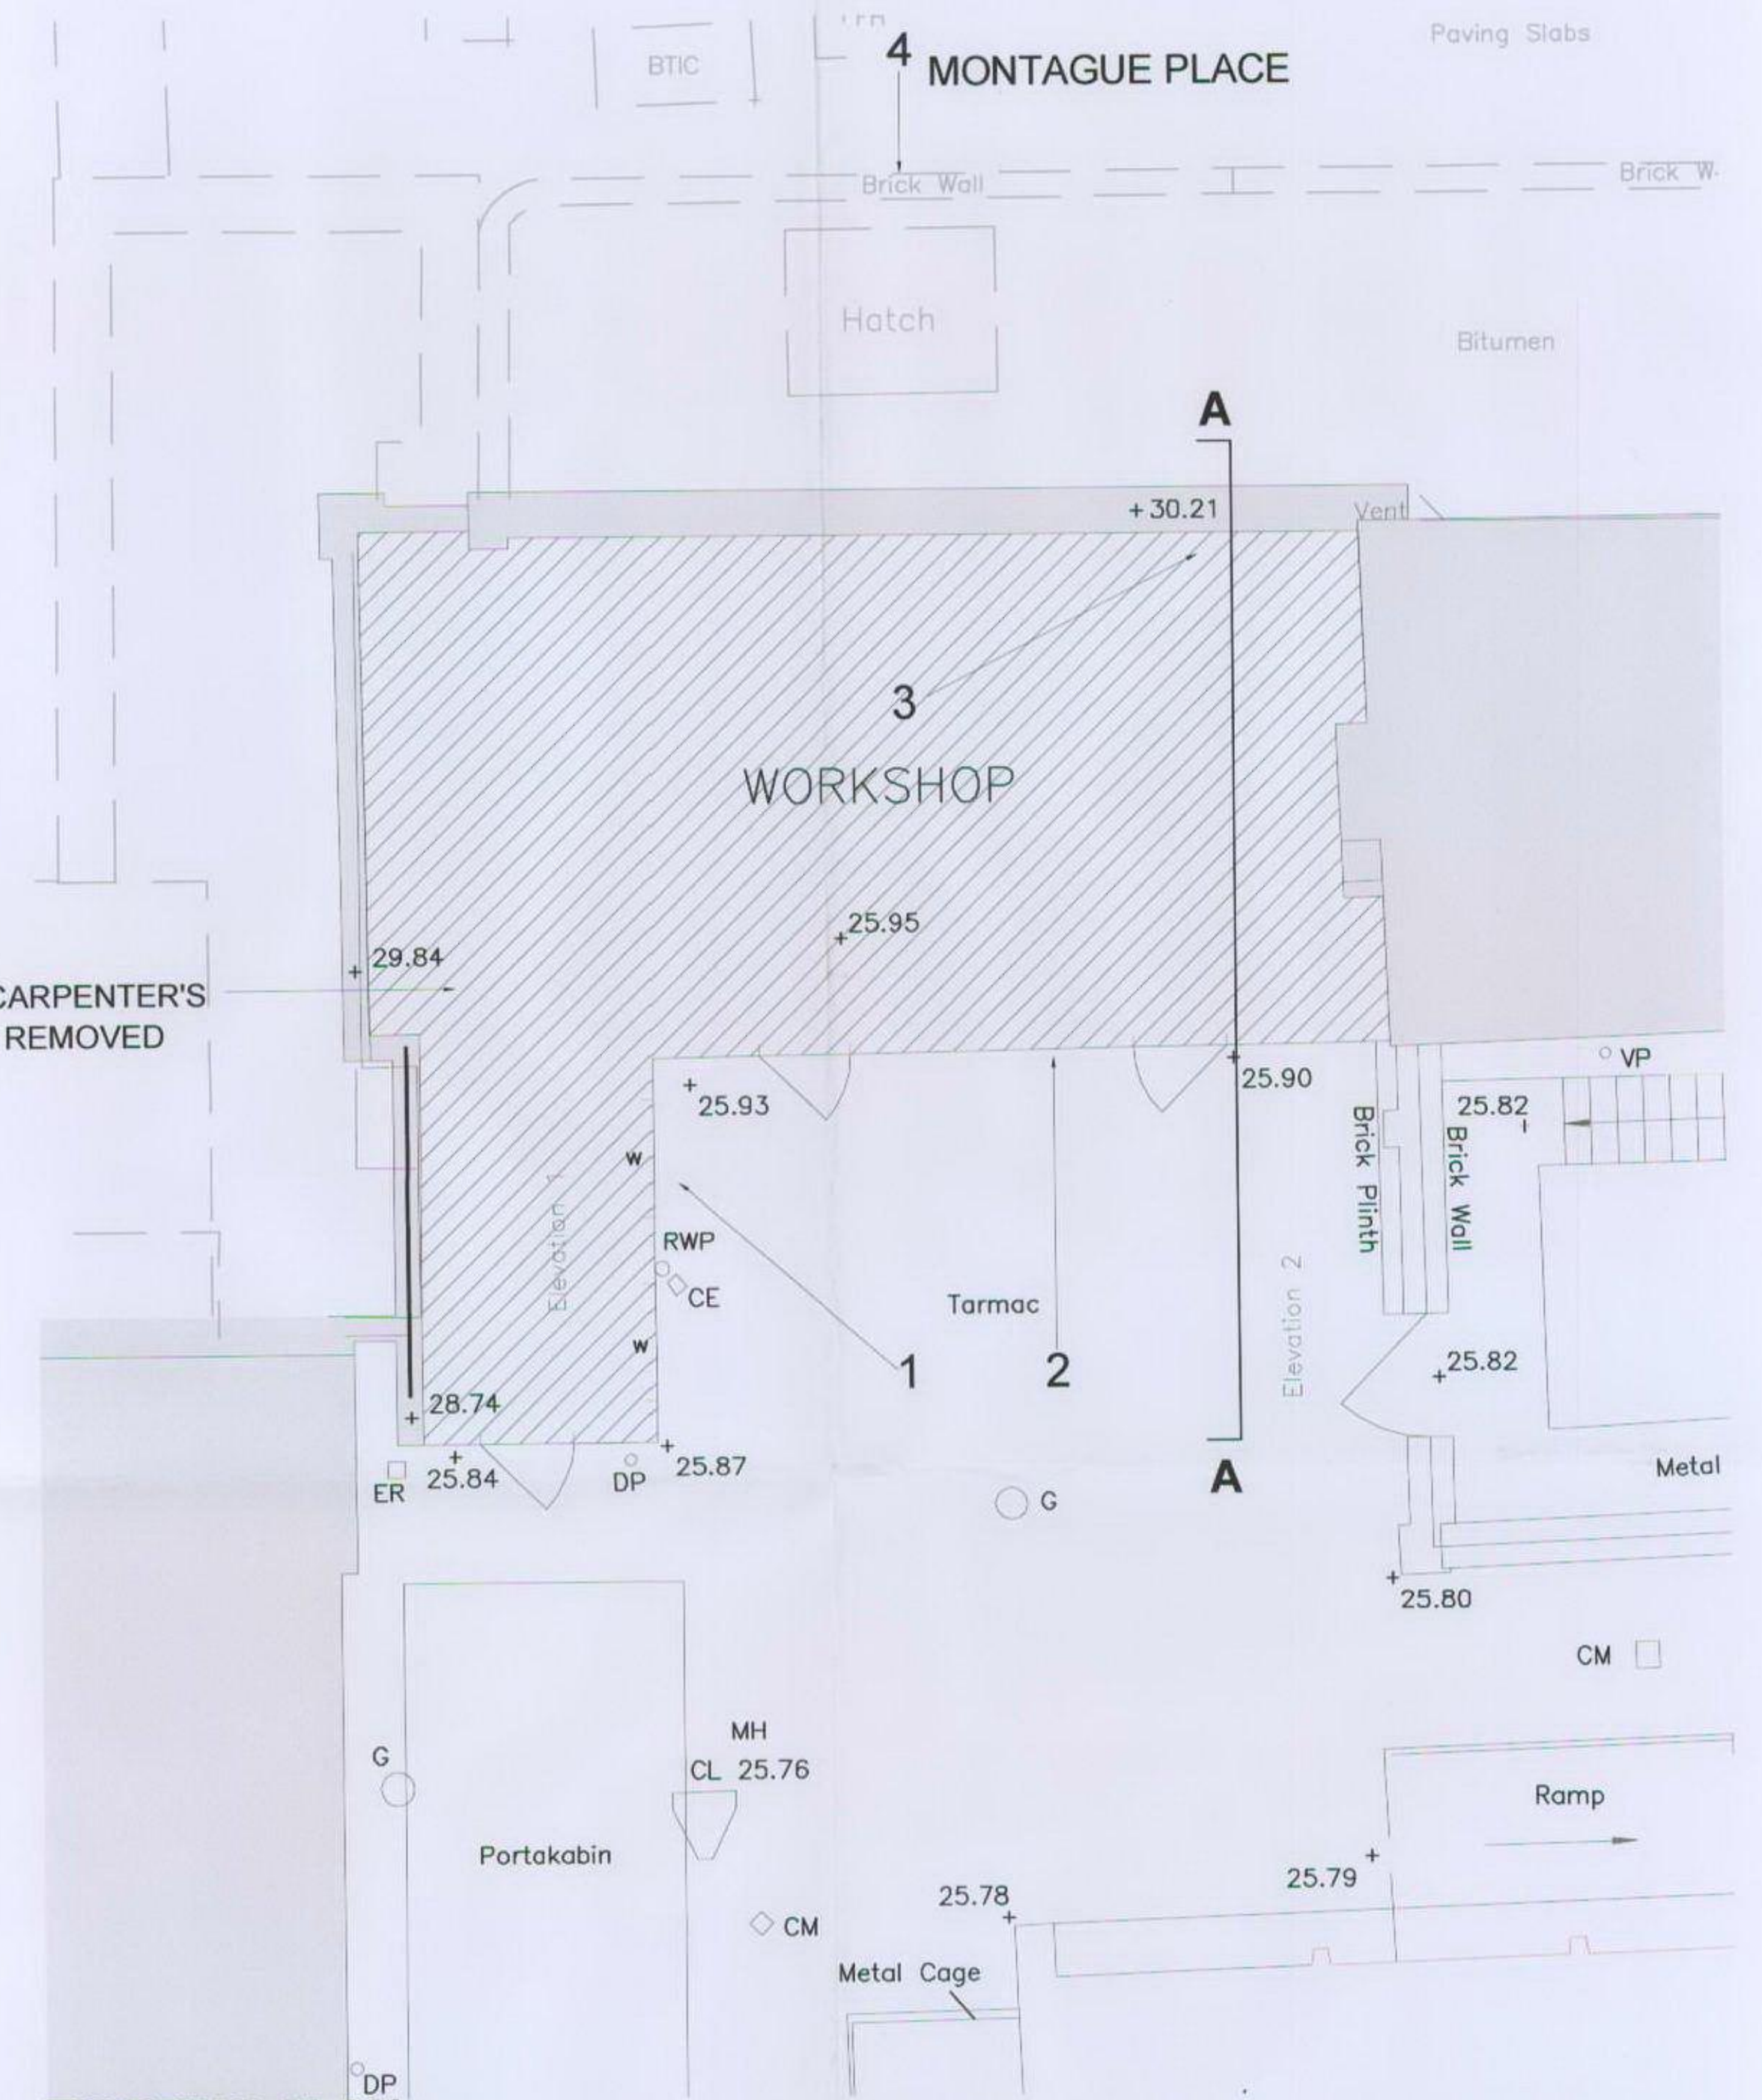


EXISTING LEAN-TO CARPENTER'S WORKSHOPS TO BE REMOVED

EXISTING LEAN-TO CARPENTER'S WORKSHOPS TO BE REMOVED



Location of existing EDF switchroom that is to be demolished under the North West Development

SWITCHROOM LOCATION

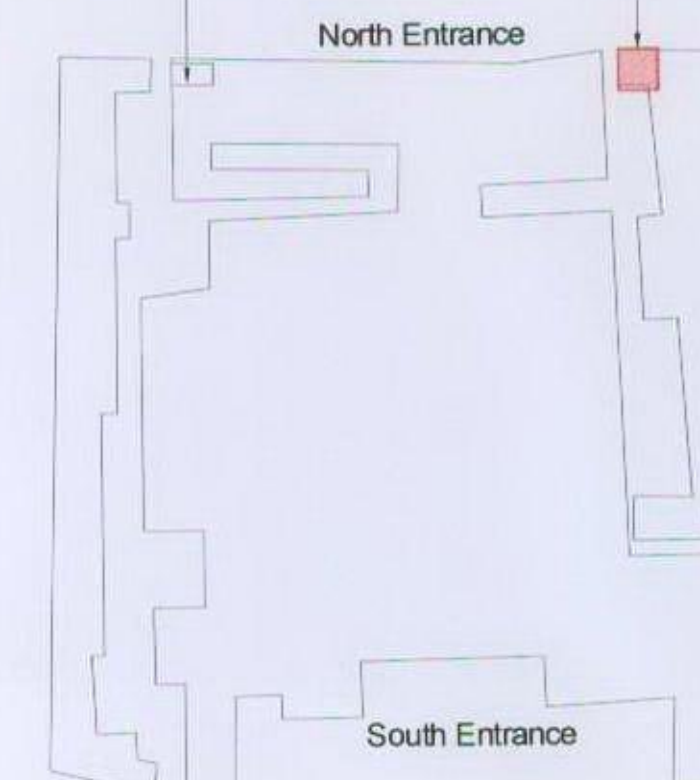

PLANNING & LISTED BUILDING CONSENT

REVISION	DATE	DRAWN	CHECKED	DESCRIPTION	SCALE	DATE
1	19 Mar 2009	JH	JH	Client	1:50	19 Mar 2009
2		JH	JH	British Museum North West Development		
3		JH	JH	Project		
4		JH	JH	North West Development - Electrical Sub-Station Project		
5		JH	JH	Drawing Title		
6		JH	JH	Existing and Demolition Plan and Section		
7		JH	JH	Job Number	231755	001
8		JH	JH	Drawing No.		
9		JH	JH	Revision		