


Section CC Scale: 1:50 @ A1; 1:100 @ A3

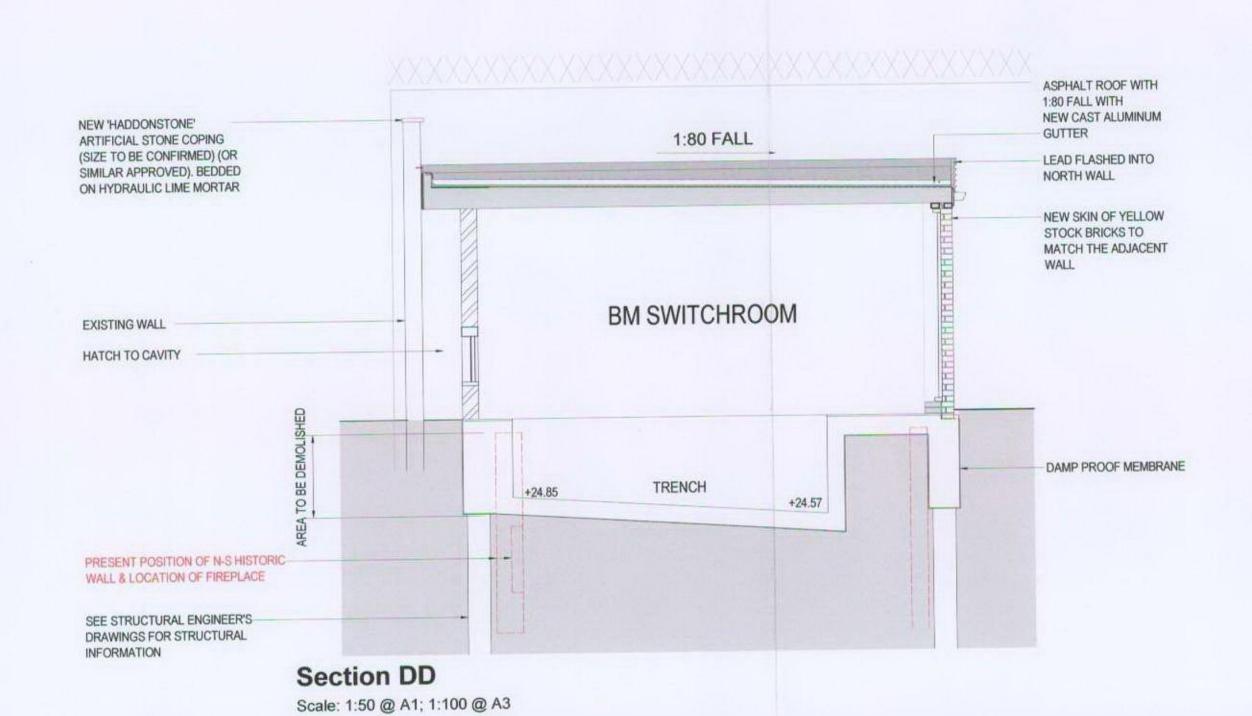




000

900

Historic North Wall Elevation - View 1
Taken from Montague Place

POSITION OF DUCTWORK PENERATING
THE BRICKED UP WINDOW - BELOW
GROUND LEVEL

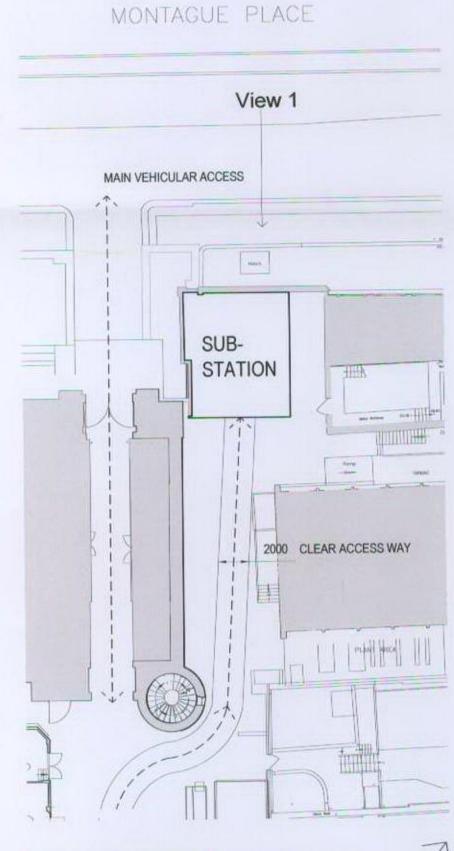

EDF ACCESS ROUTE

Scale: 1:250 @ A1; 1:500 @ A3



NB. THESE DRAWINGS HAVE BEEN PREPARED WITH REFERENCE TO EDF STANDARD SPECIFICATION NOTES AS DESCRIBED IN THEIR DRAWING 'H.V. SWITCHROOM AT BASEMENT LEVEL' DRAWING No. NP11

## PLANNING & LISTED BUILDING CONSENT

CLIENT British Museum North West Development	1:50@A1	25 Mar 2009	
PROJECT North West Development - Electrical Sub-Station Project	DRAWN JH	CHECKED DH	
DRAWING TITLE	JOB NUMBER	DRAWING NO.	REVISIO
Proposed - Sheet 2 of 2 Plans, Sections & Elevations	231755	002A	
3 COLEGATE, NORWOLL NORFOLK, NRS 18N, TEL 01603 674444, FAX 01803 674445	© ALL RIGHTS RESERVED	DO NOT SCALE FROM DRAWING	_

PURCELL MILLER TRITTON LLP IS A LIMITED LADILITY PARTNERSHIP REGISTERED IN ENCLAND AND WALES.

REPORT ALL DISCREPANCES

CHECK DIMENSIONS ON SITE




