




Plan  
Scale 1:100

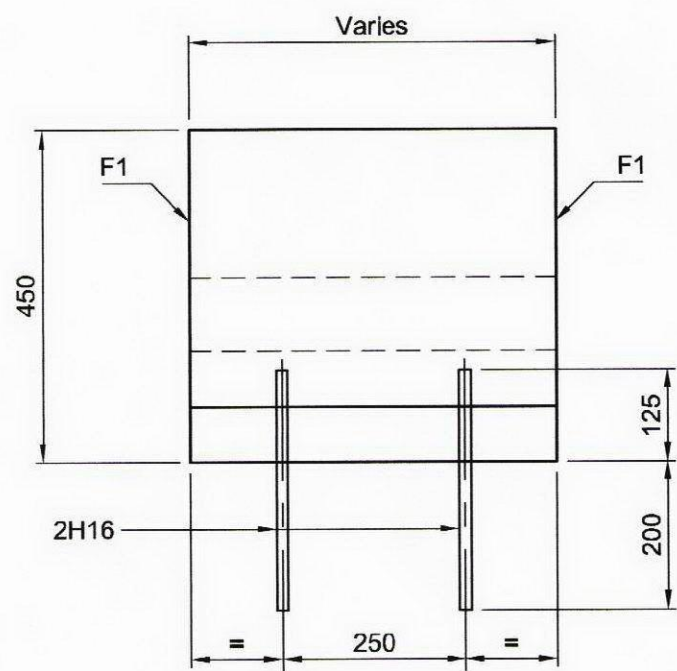


Typical Elevation  
Type 1 to Type 7  
Scale 1:10

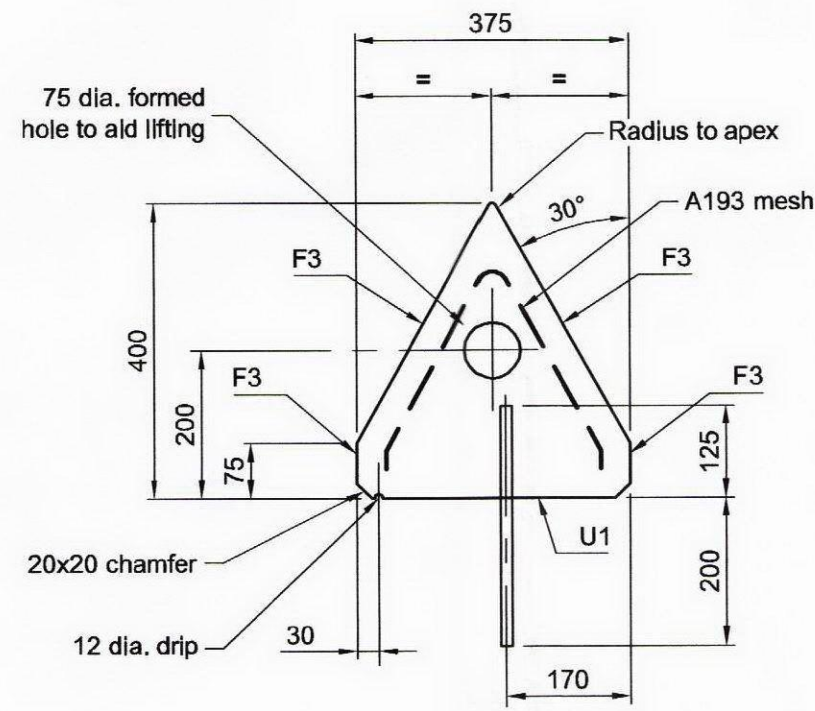


Section A-A  
Scale 1:10

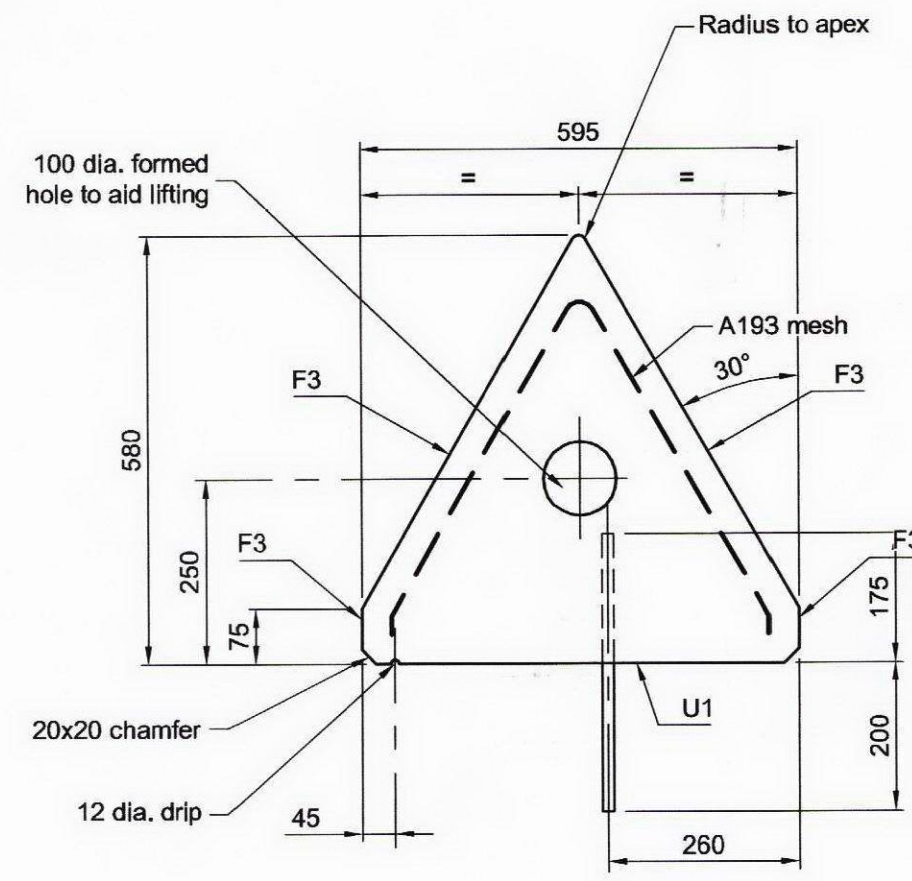


Section B-B  
Scale 1:10

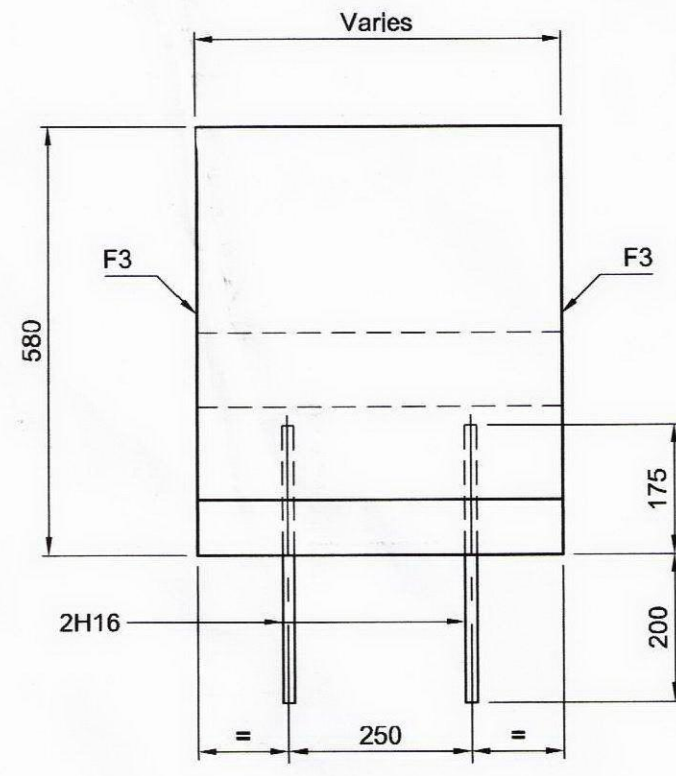


Typical Elevation  
Type 9 to Type 12  
Scale 1:10

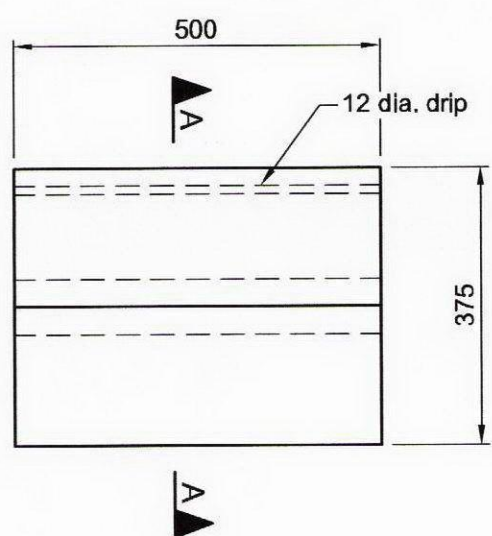


Type 1 Plan  
67No Required  
Scale 1:10

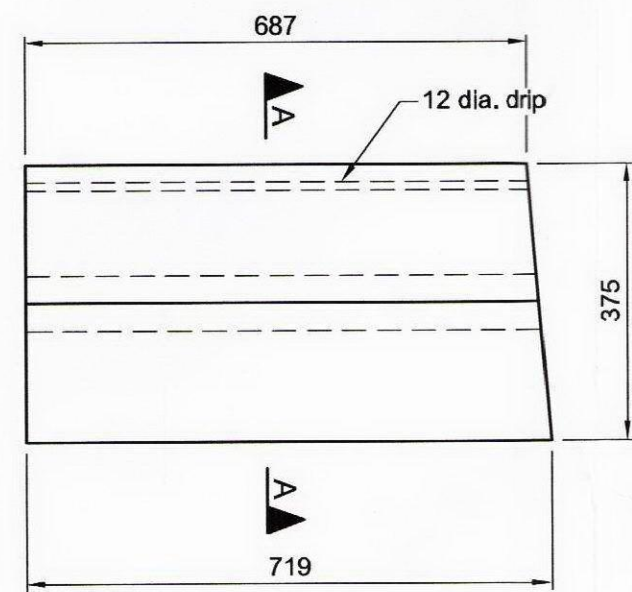


Type 2 Plan  
1No Required  
Scale 1:10

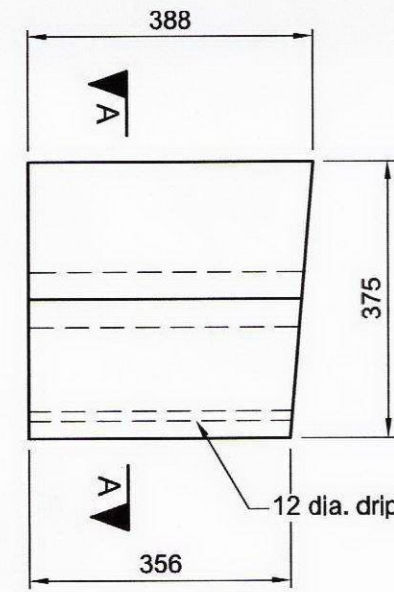


Type 3 Plan  
1No Required  
Scale 1:10

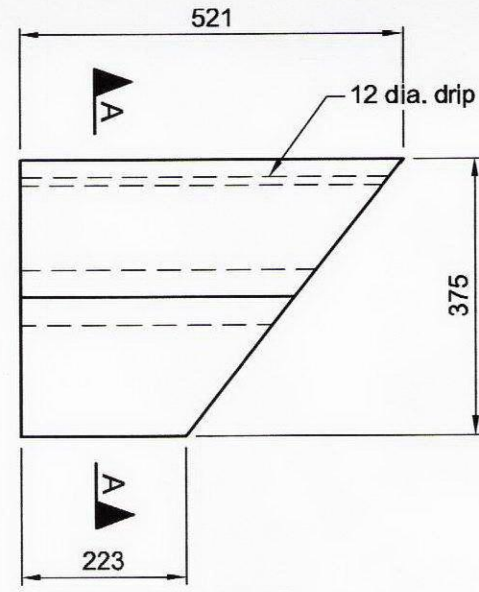


Type 4 Plan  
1No Required  
Scale 1:10

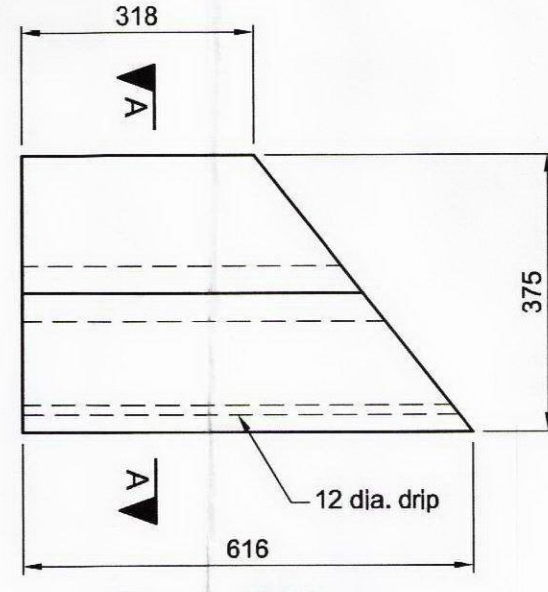


Type 5 Plan  
1No Required  
Scale 1:10

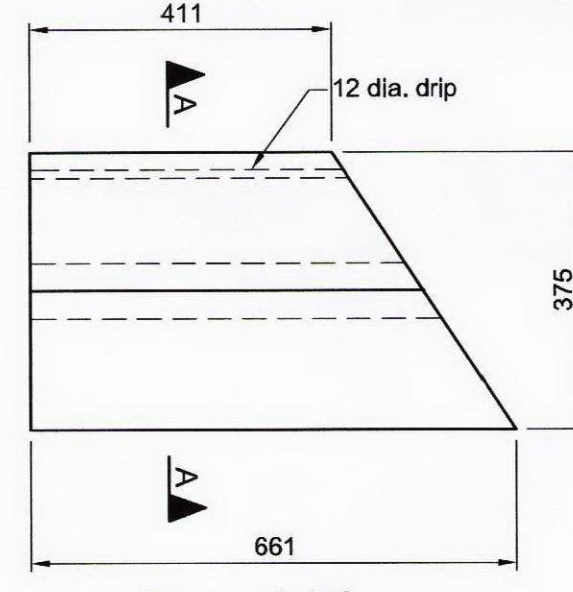


Type 6 Plan  
1No Required  
Scale 1:10

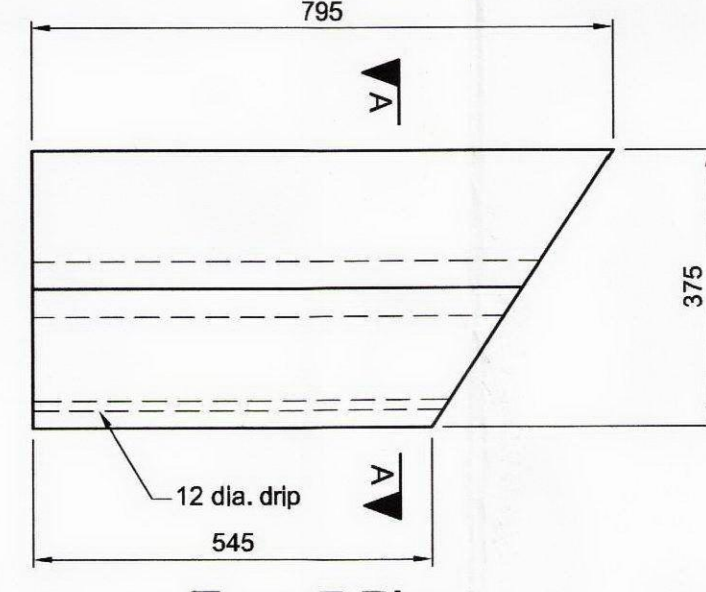


Type 7 Plan  
1No Required  
Scale 1:10

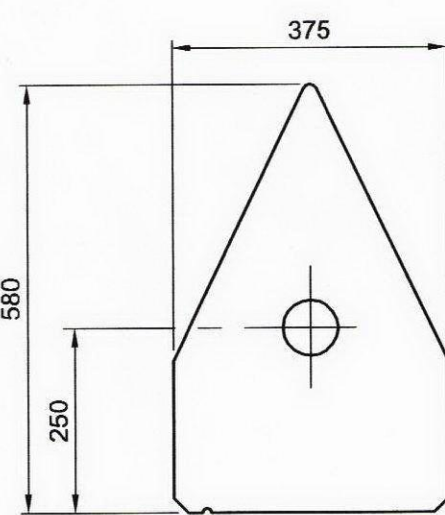


Elevation C-C  
Scale 1:10

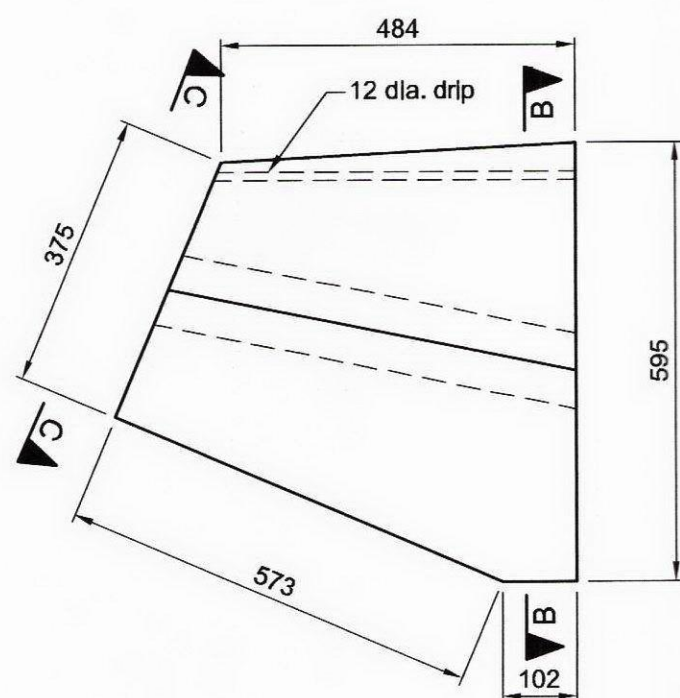


Type 8 Plan  
1No Required  
Scale 1:10

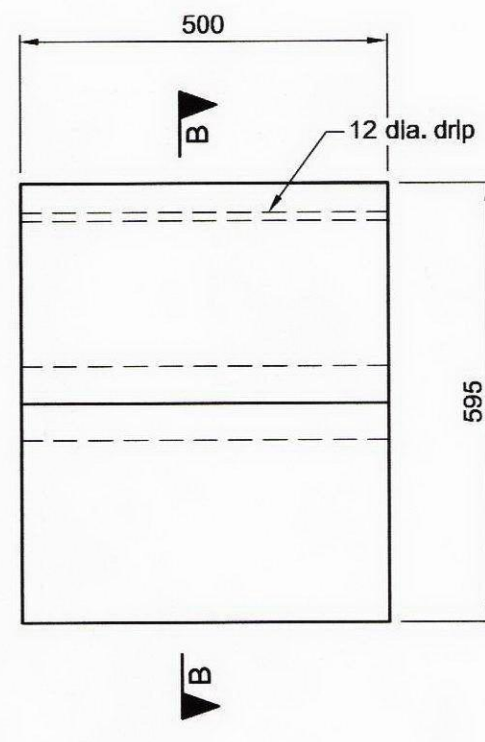


Type 9 Plan  
34No Required  
Scale 1:10

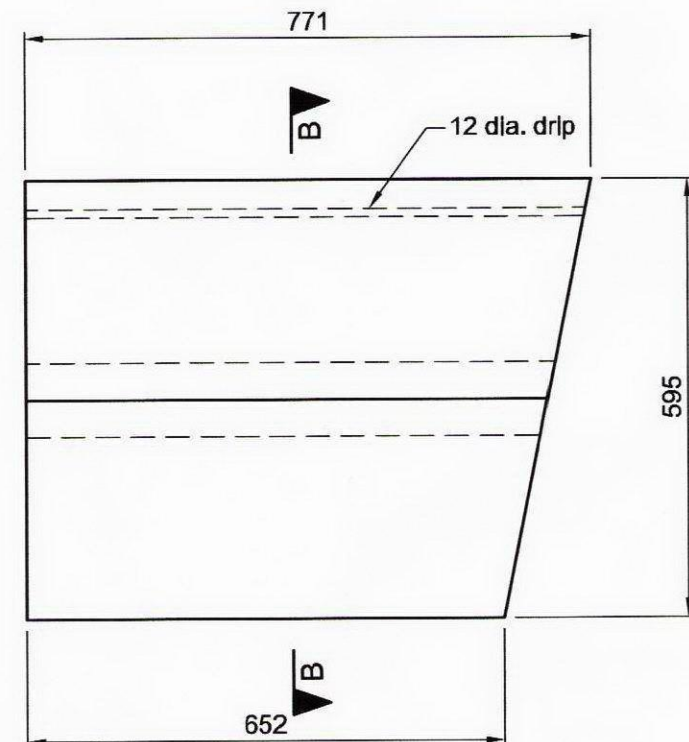

Type 10 Plan  
1No Required  
Scale 1:10

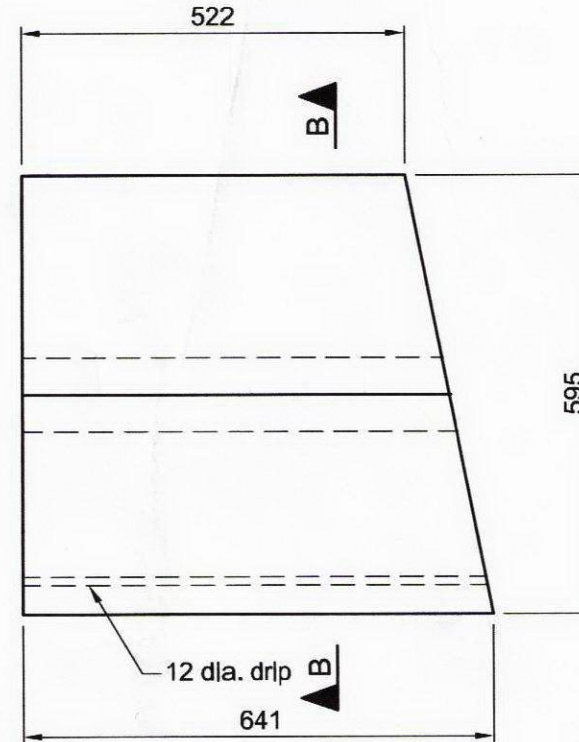


Type 11 Plan  
1No Required  
Scale 1:10

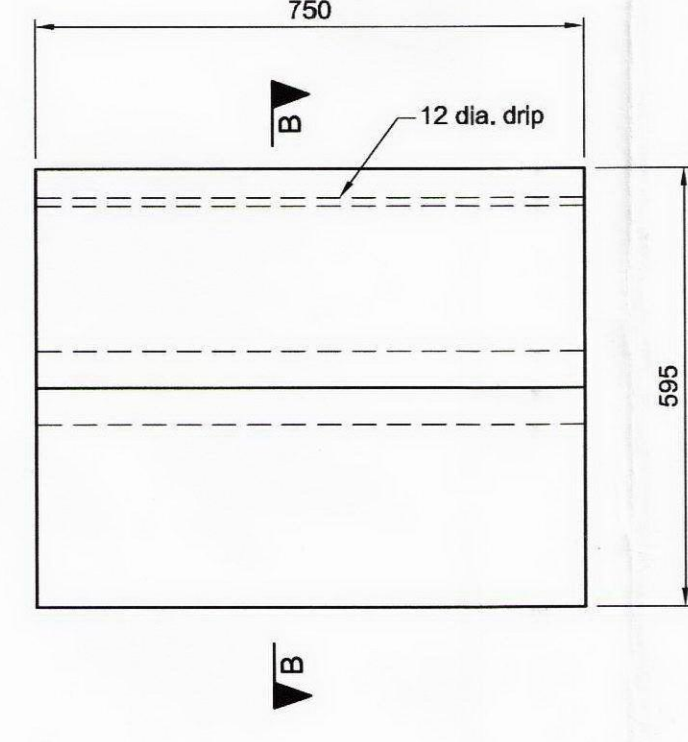

Type 12 Plan  
1No Required  
Scale 1:10

Notes

1. All dimensions in millimetres unless stated otherwise.
2. Nominal cover to coping stone reinforcement to be 40mm.
3. Reinforcement to coping stones shall be A193 mesh in accordance with BS 4483:2005.
4. Reconstituted stone coping to have compressive strength 35N/mm<sup>2</sup>.
5. Class of concrete finish as follows:  
Formed surfaces = F3  
Unformed surfaces = U3
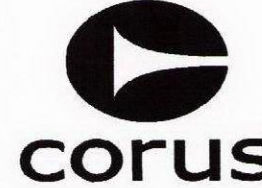
|   |          |    |      |      |
|---|----------|----|------|------|
| 02   | 11/03/09 | SG | DAW  | LO   |
| Notes amended                                                                                          |          |    |      |      |
| 01   | 31/10/08 | SG | DAW  | LO   |
| Form B Issue                                                                                           |          |    |      |      |
| Issue                                                                                                  | Date     | By | Chkd | Appd |
|  <b>corus</b>     |          |    |      |      |
| Railway Infrastructure Services<br>PO Box 298<br>York<br>YO1 6YH<br>T: 01904 454600<br>F: 01904 454601 |          |    |      |      |

John McAslan + Partners

49 Princes Place  
London W1H 4GA  
Telephone: 020 7227 2863  
Facsimile: 020 7221 8835  
mailto:info@mcaslan.co.uk  
www.mcaslan.co.uk



Job Title  
King's Cross Station  
Redevelopment Programme

Drawing Title  
Cab Way Retaining Wall  
Coping Details

|                     |              |       |                |
|---------------------|--------------|-------|----------------|
| Scale at A1         |              |       | As Shown       |
| Discipline          |              |       | Infrastructure |
| Drawing Status      |              |       |                |
| For Form B Approval |              |       |                |
| Job No              | Drawing No   | Issue |                |
| B50058              | PLY-CSD-3267 | 02    |                |