


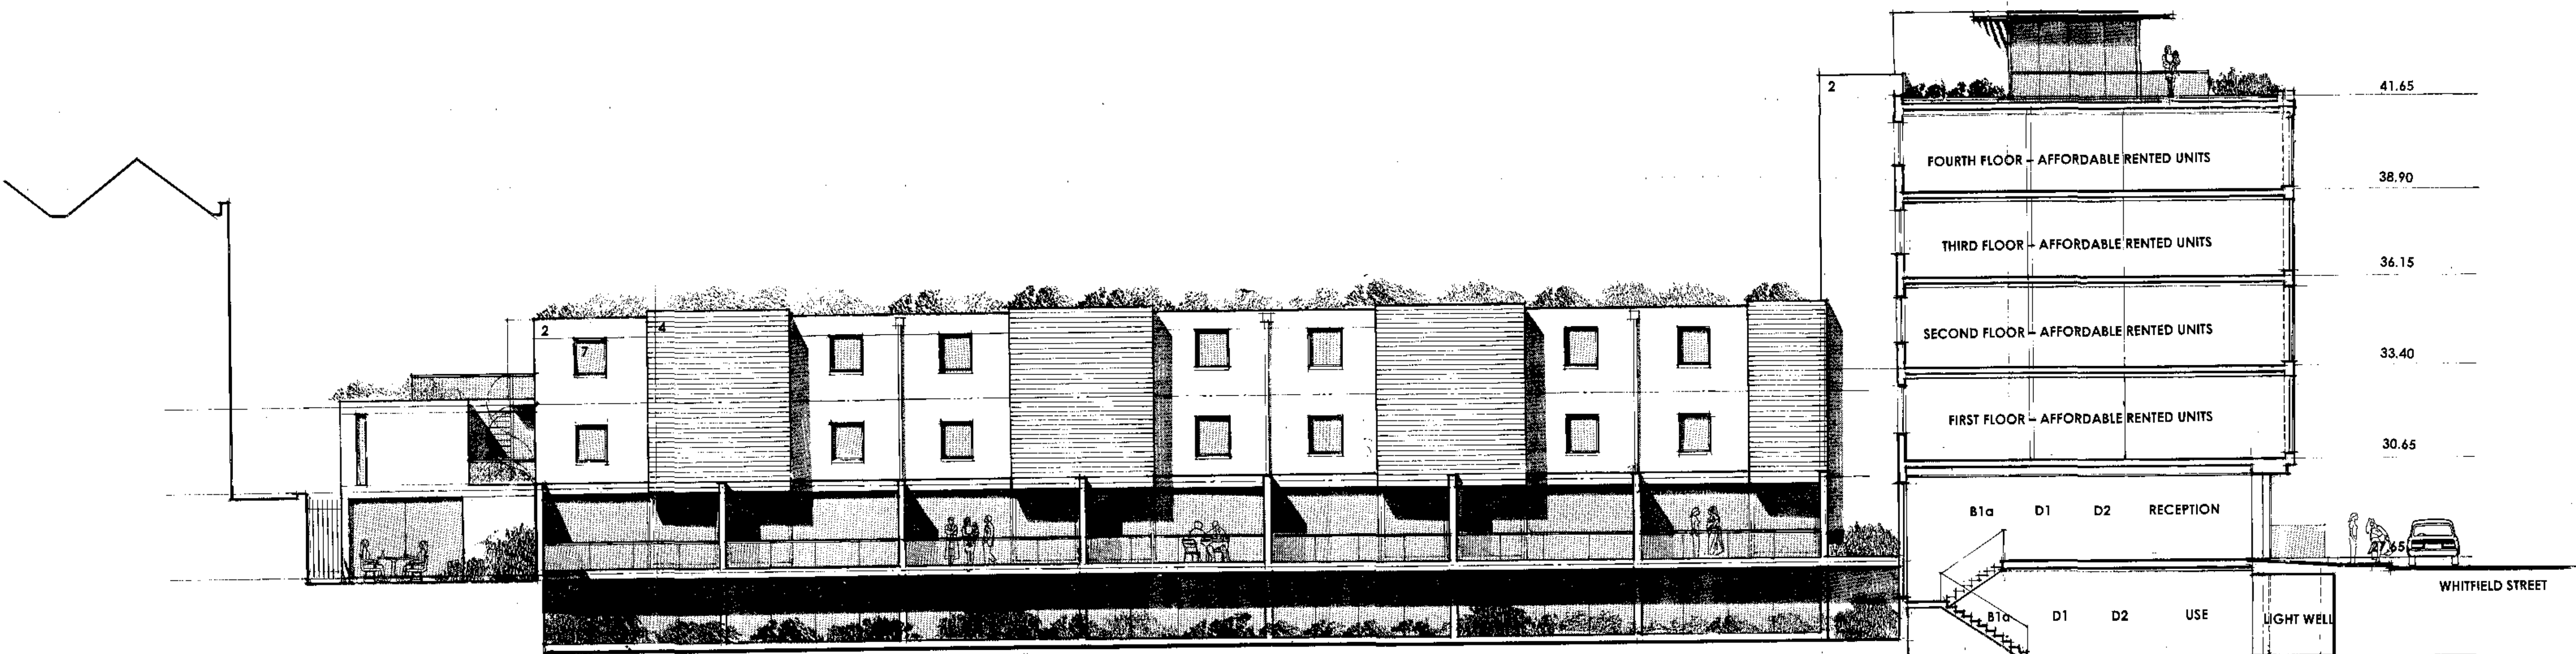

- SCHEDULE OF MATERIALS**
- 1. PORTLAND STONE
  - 2. OFF WHITE RENDER
  - 3. PRECAST BRICK PANELLING WITH METAL EDGESTRIPS
  - 4. IROKO BOARDING
  - 5. IROKO BALUSTRADE
  - 6. PALE GREY LOW EMISSIVITY GLAZING
  - 7. GREY POLYESTER POWDER COATED ALUMINIUM

PROJECT:  
 7 - 15 WHITFIELD STREET  
 LONDON W1

TITLE:  
 SECTION EE

**ADZ Architects**

One Bonny Street  
 London NW1 9PE  
 T: 020 7424 0229  
 F: 020 7424 0229  
 E: admin@adzarchitects.com

|                     |                 |                      |
|---------------------|-----------------|----------------------|
| CHD:                | DATE:<br>SEP 07 | SCALE:<br>1:100 @ A1 |
| PROJ No.:<br>A07.58 | DWG. No.:<br>S3 | REV. No.:            |
|                     |                 |                      |