


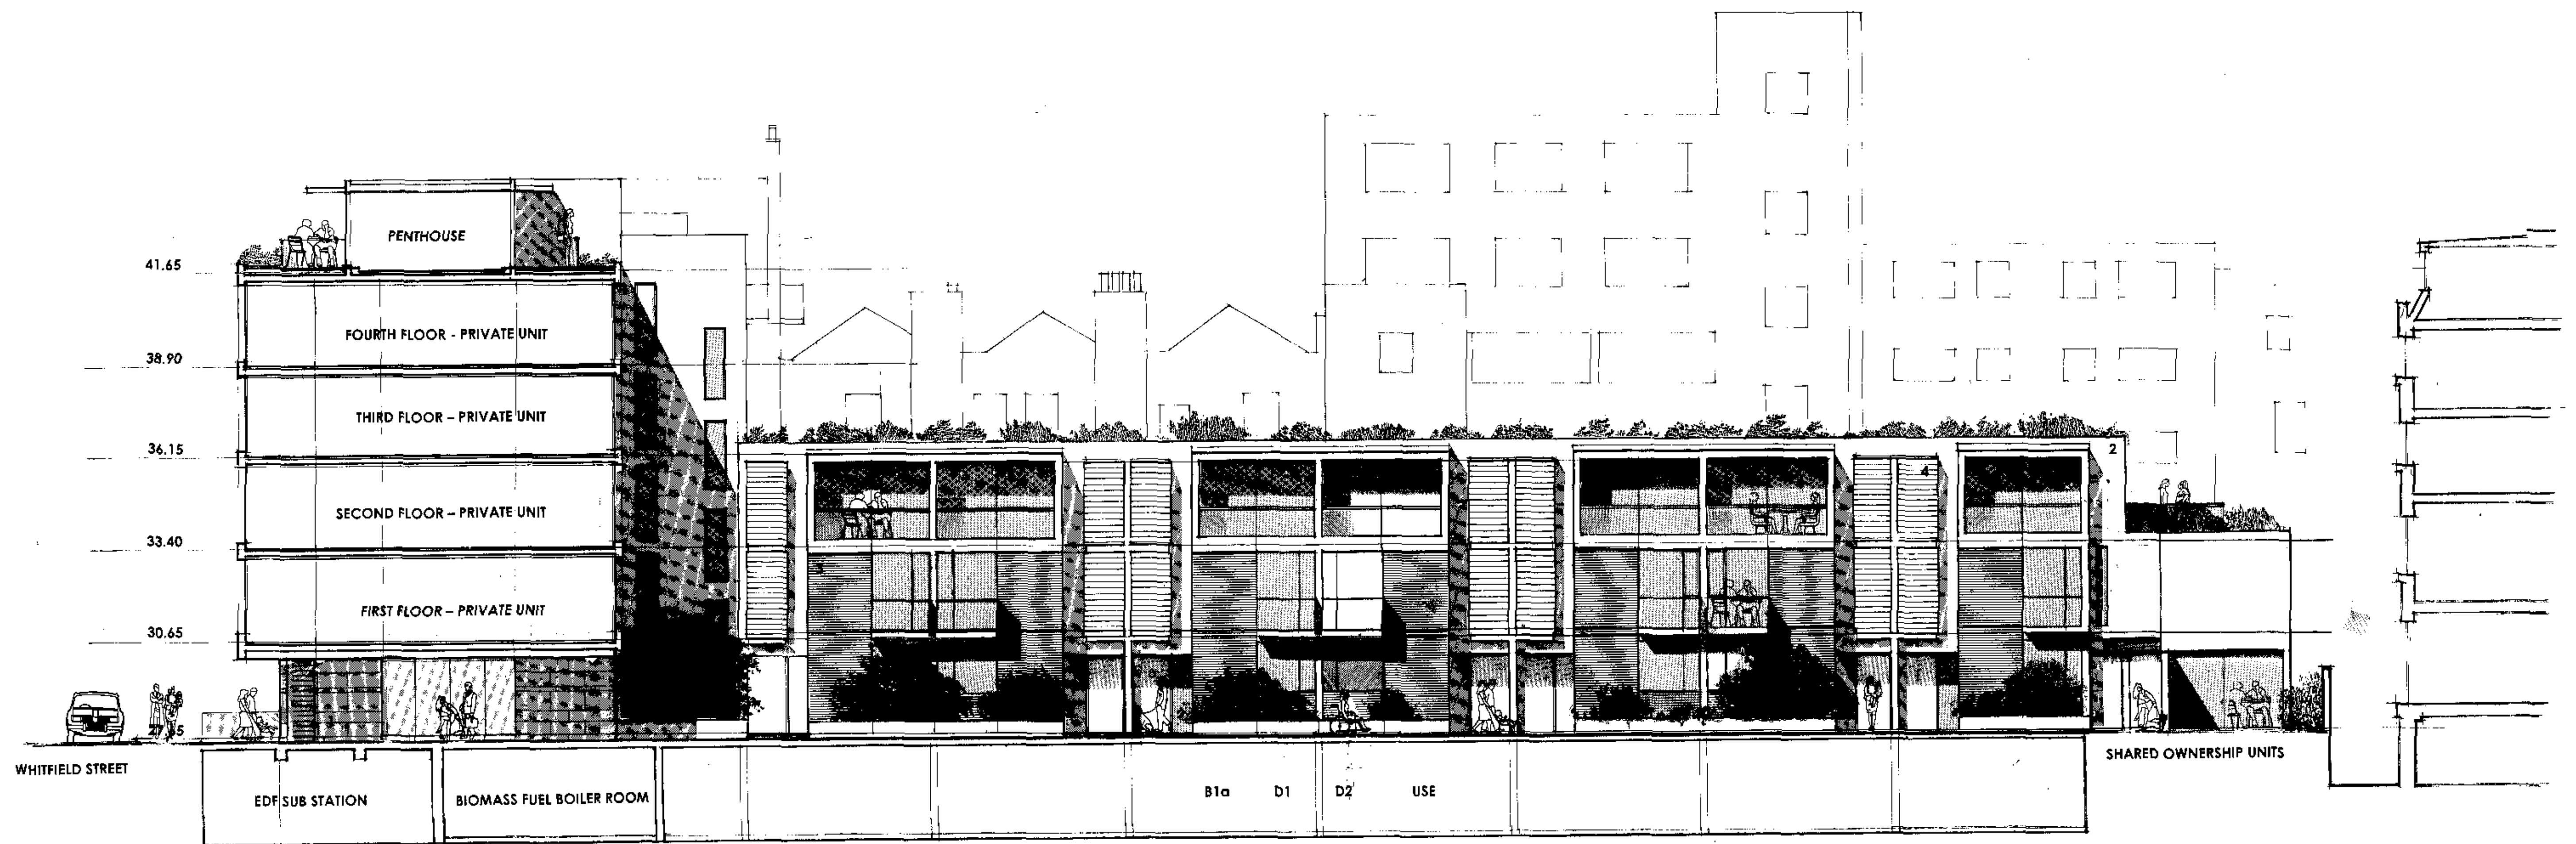

SCHEDULE OF MATERIALS

1. PORTLAND STONE
2. OFF WHITE RENDER
3. PRECAST BRICK PANELLING WITH METAL EDGESTRIPS
4. IROKO BOARDING
5. IROKO BALUSTRADE
6. PALE GREY LOW EMISSIVITY GLAZING
7. GREY POLYESTER POWDER COATED ALUMINIUM

PROJECT:
7 - 15 WHITFIELD STREET
LONDON W1

TITLE:
SECTION DD



ADZ Architects

One Bonny Street
London NW1 9PE
T: 020 7486 8029
F: 020 7424 0229
E: admin@adzarchitects.com

CHWD.	DATE: SEP 07	SCALE: 1:100 @ A1
PROJ No.: A07.58	DWG. No.: S2	REV. No.: