


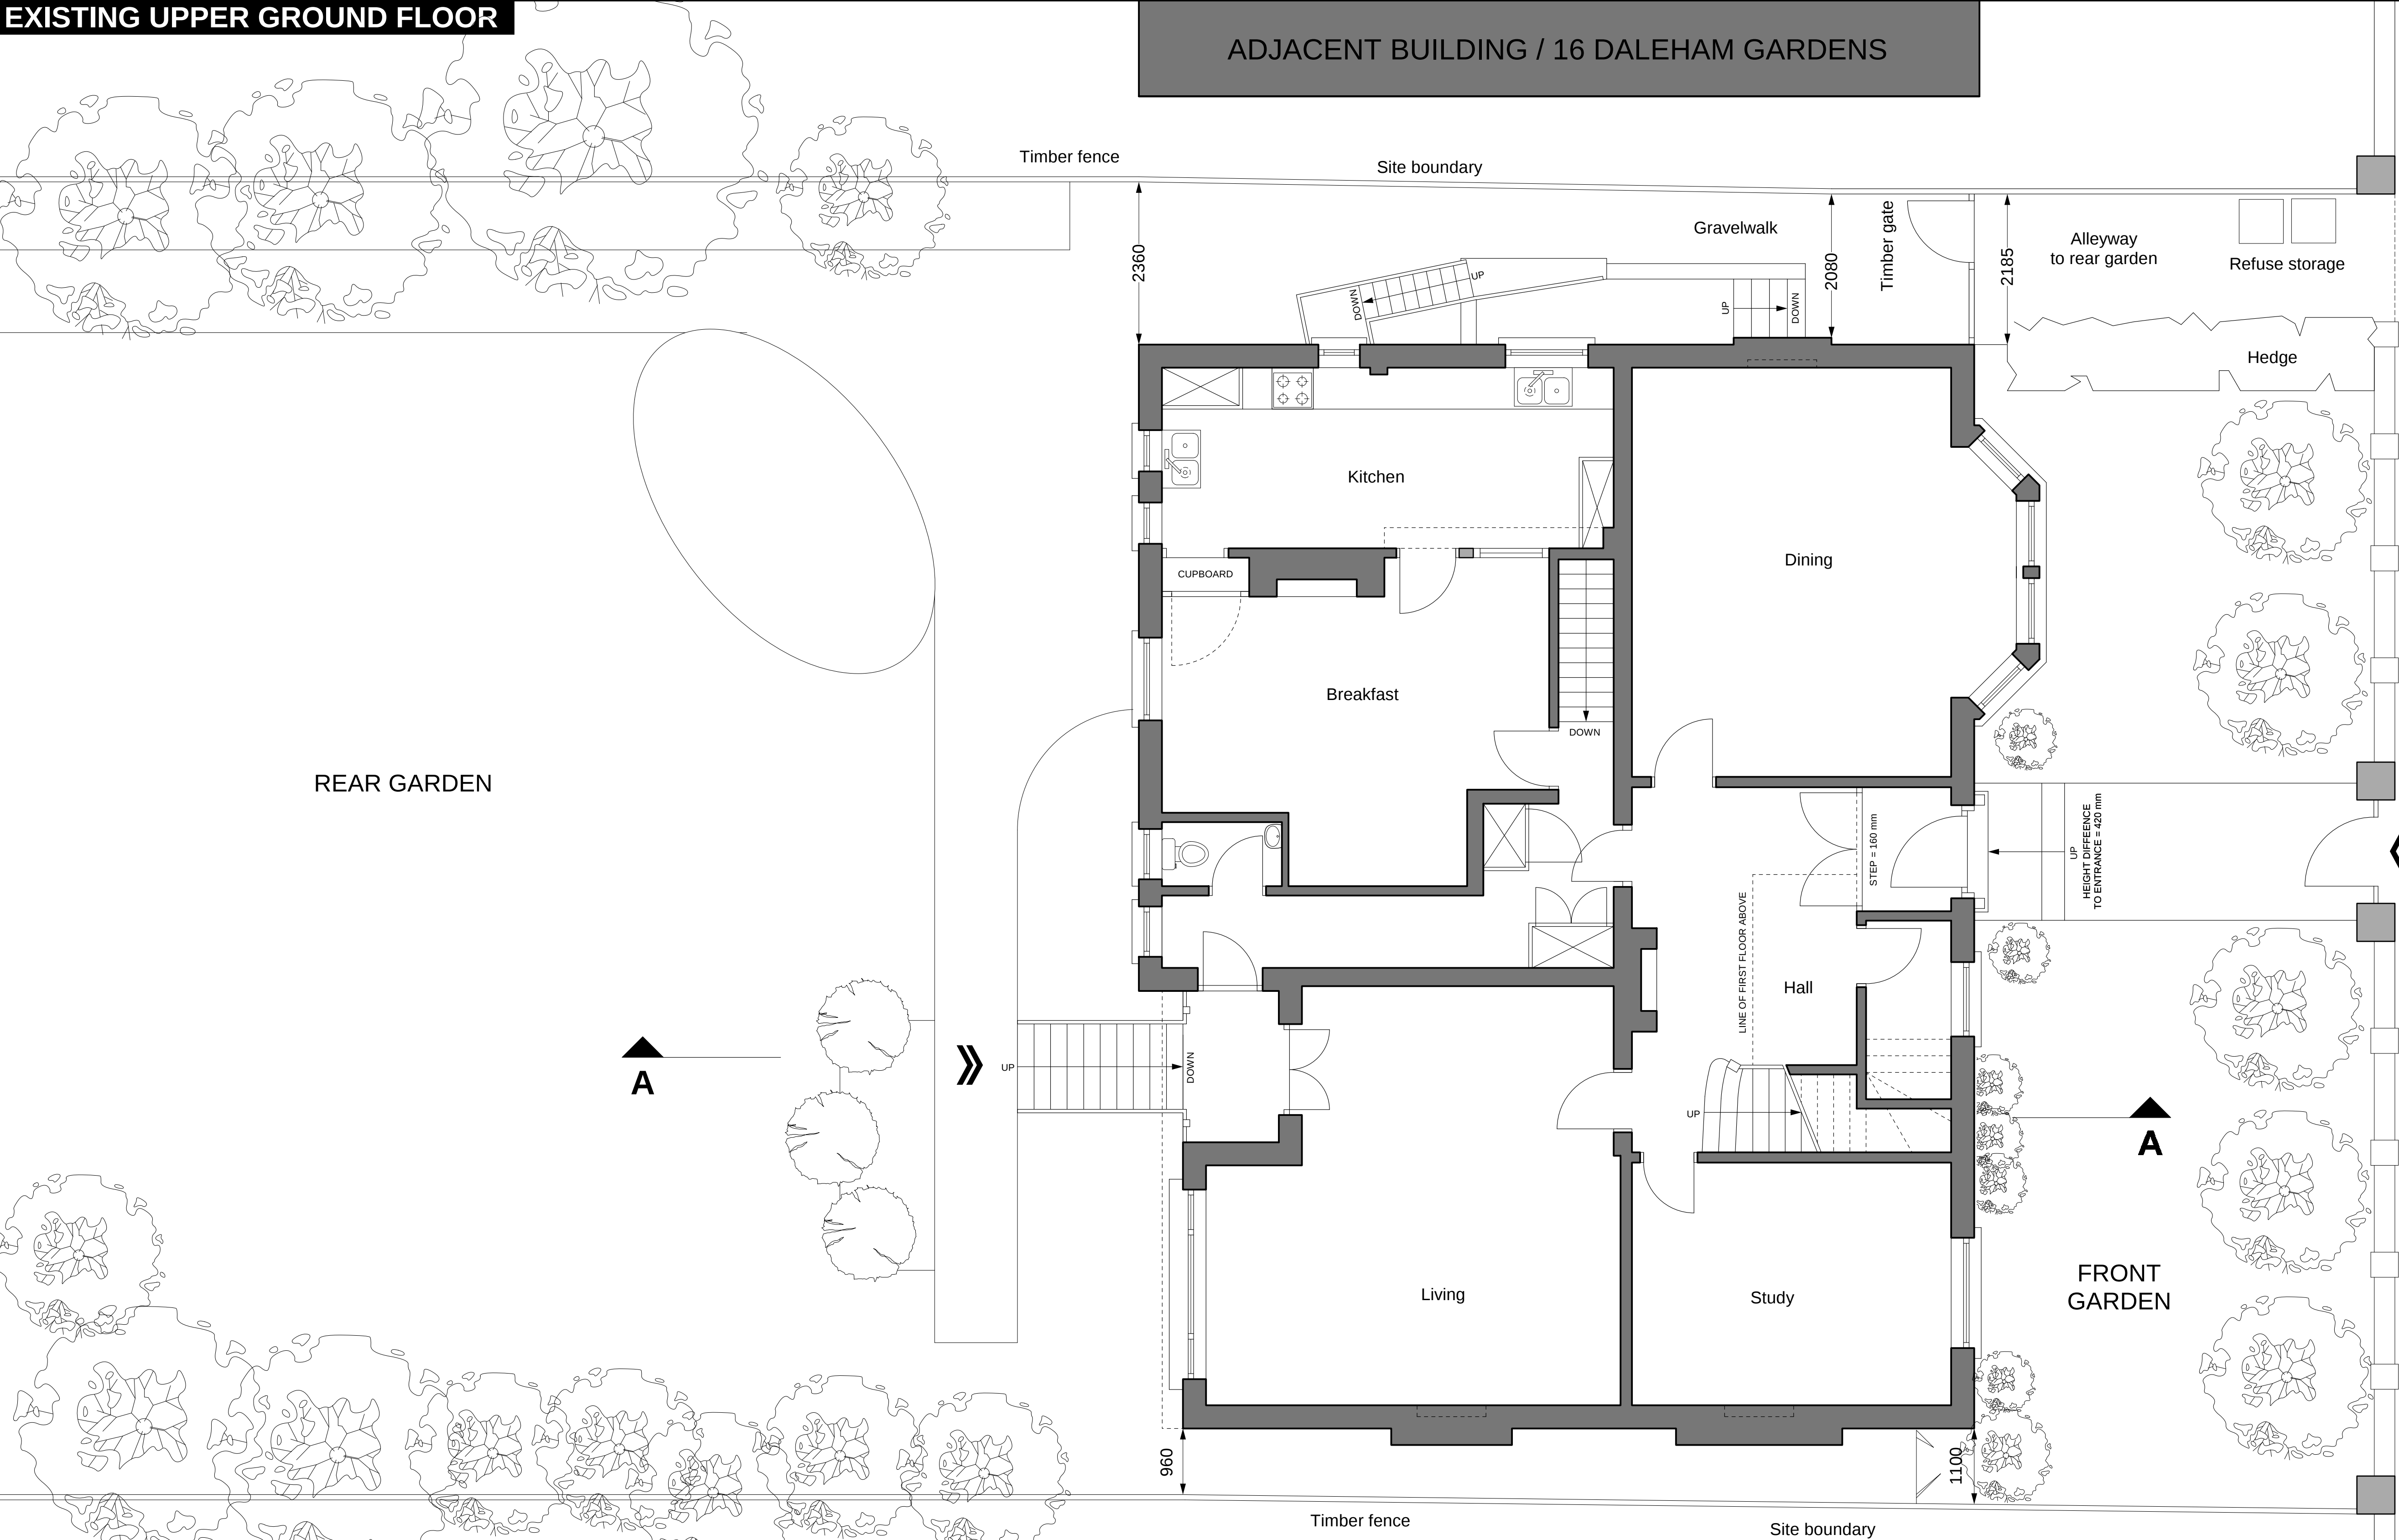


EXISTING
TOTAL EXTERNAL GROSS FLOOR AREA = 186 s.qm.

ADJACENT BUILDING / 20 DALEHAM GARDENS

18 DALEHAM GARDENS

STREET

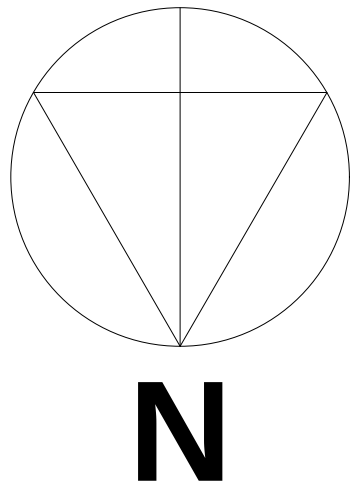

client	project	drawing title	date	scale	BARRETT FIRRELL LTD 7 Belsize Terrace, London NW3 4AX T. 020 7431 0807 F. 020 7433 1006 e: mail@barrettfirrell.com www.barrettfirrell.co.uk
MR. MEADEN	18 DALEHAM GARDENS LONDON NW3 5DA	EXISTING UPPER GROUND FLOOR	03.09.2008	1:50 @A1	
		THIS DRAWING IS FOR INFORMATION ONLY. ALL DIMENSIONS TO BE CHECKED ON SITE.	dwg. no. 148/07-PA-005	revision	