

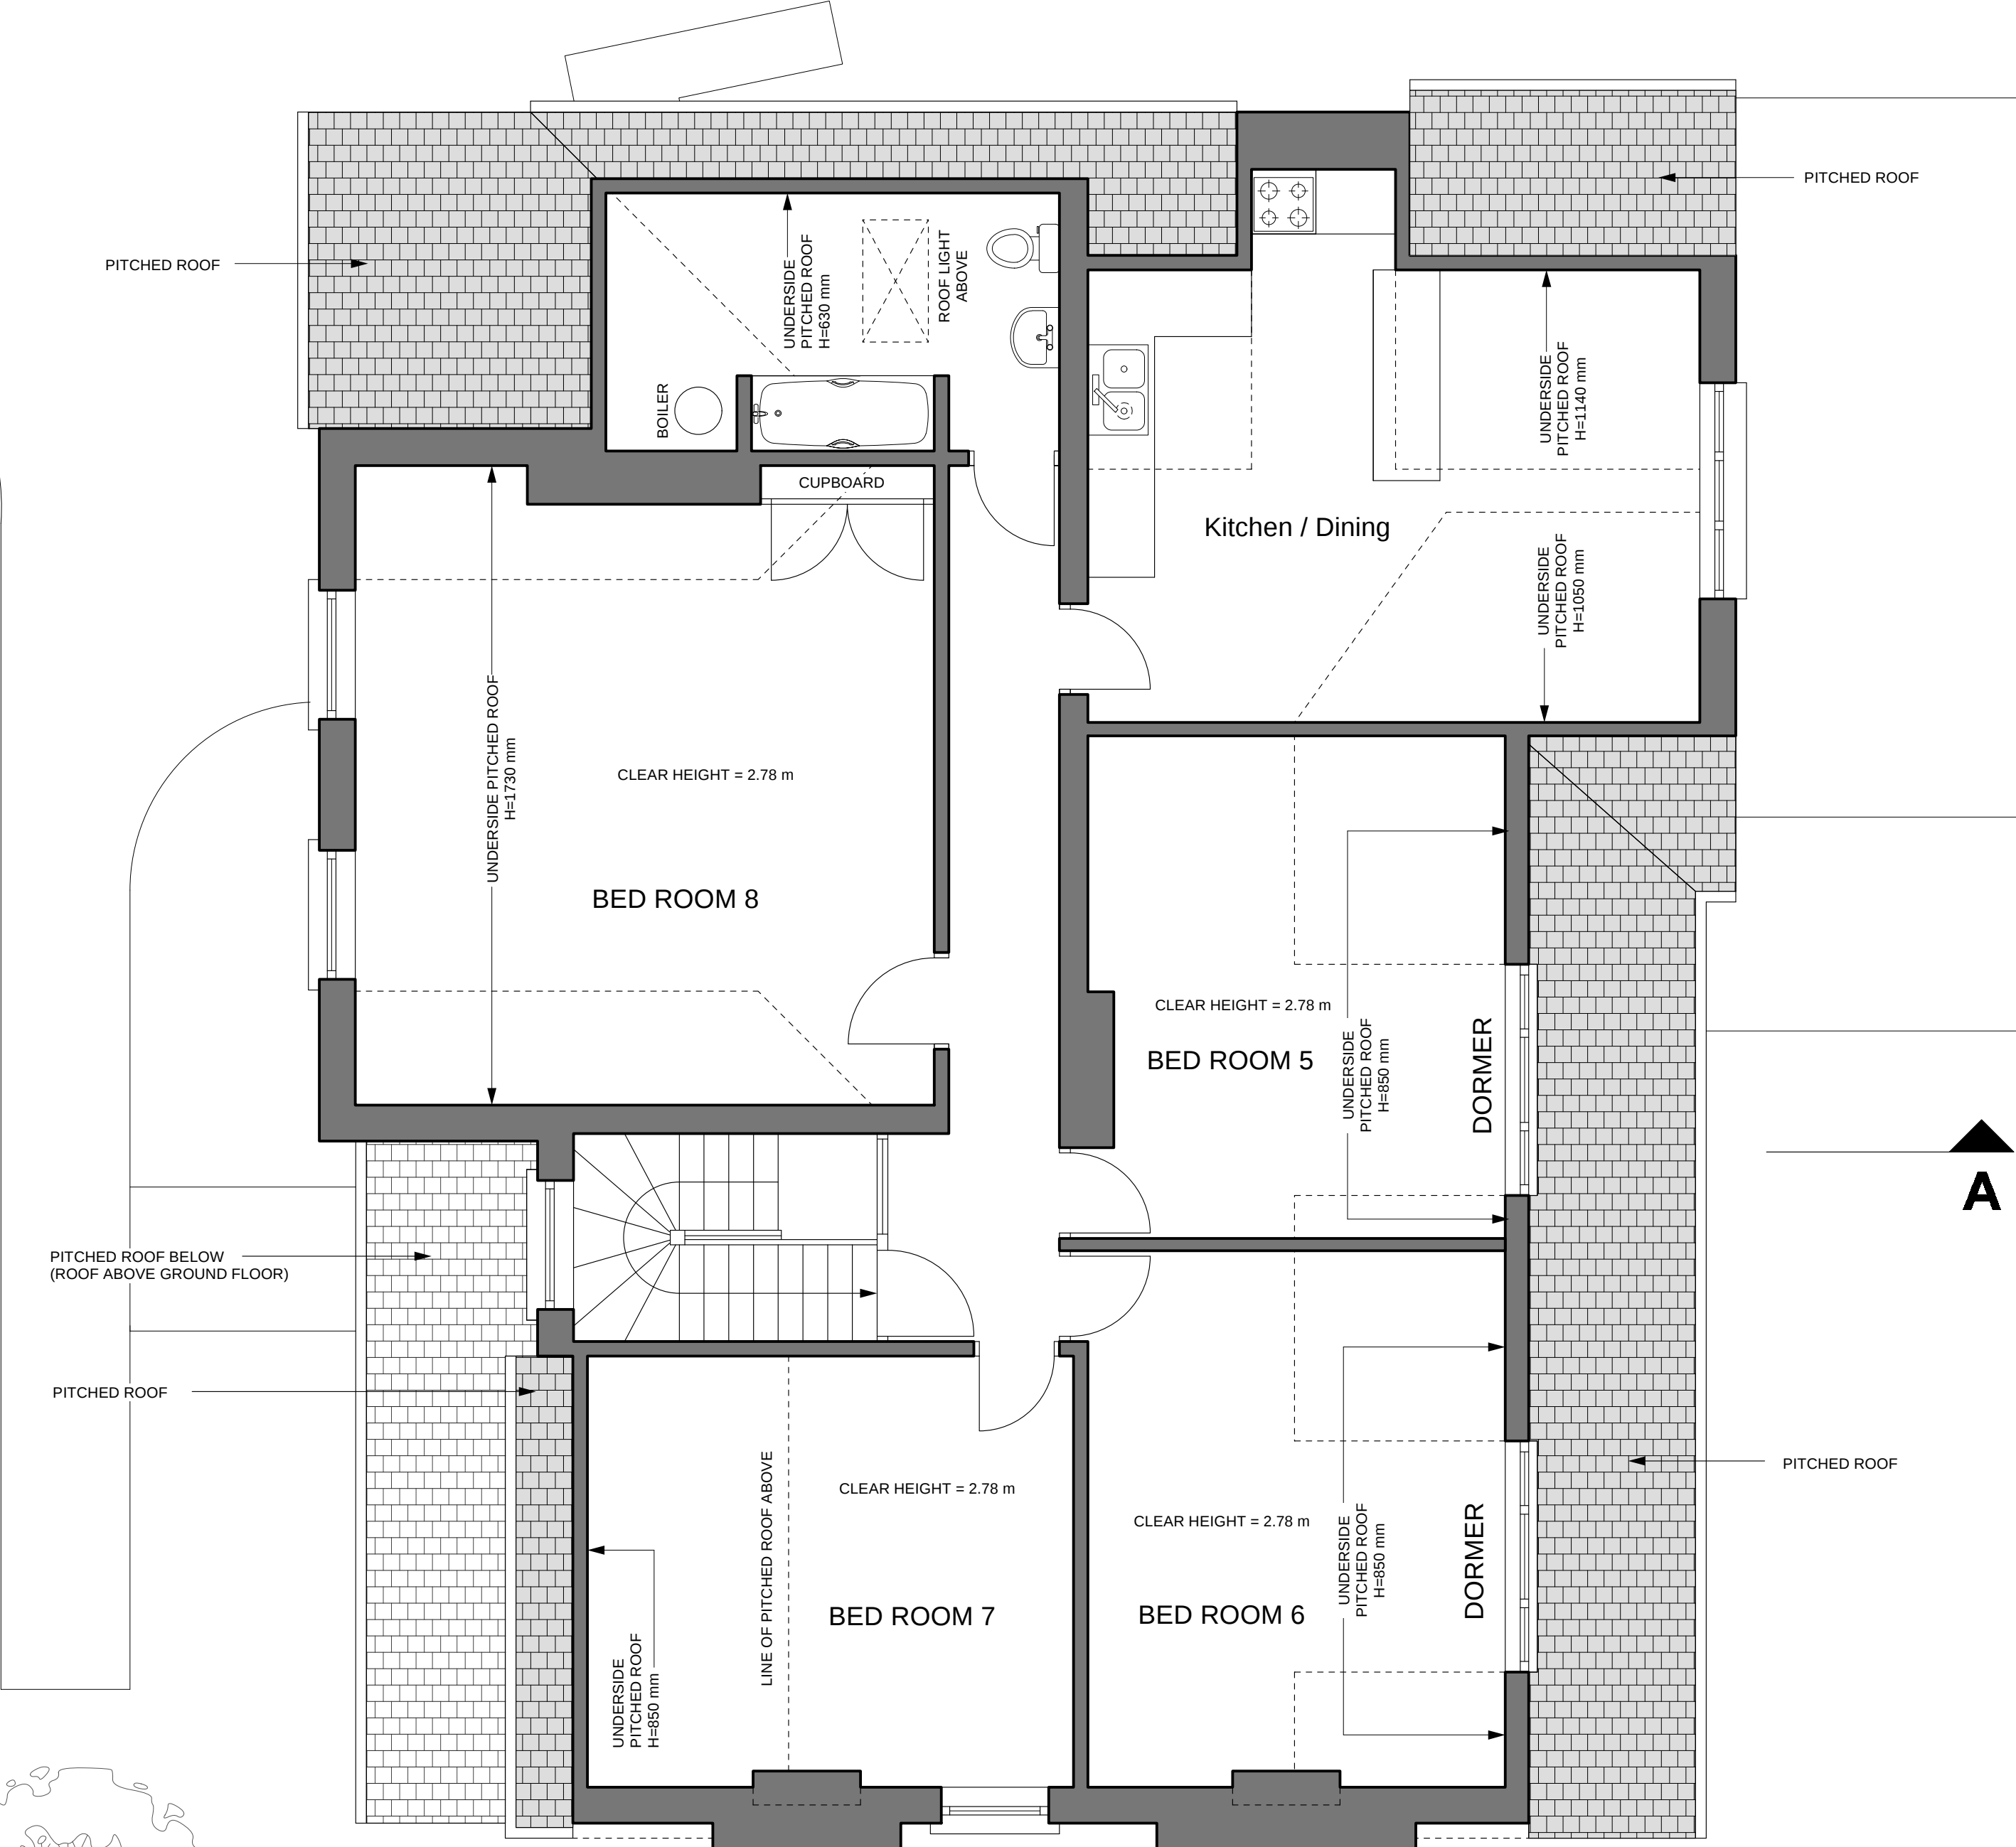


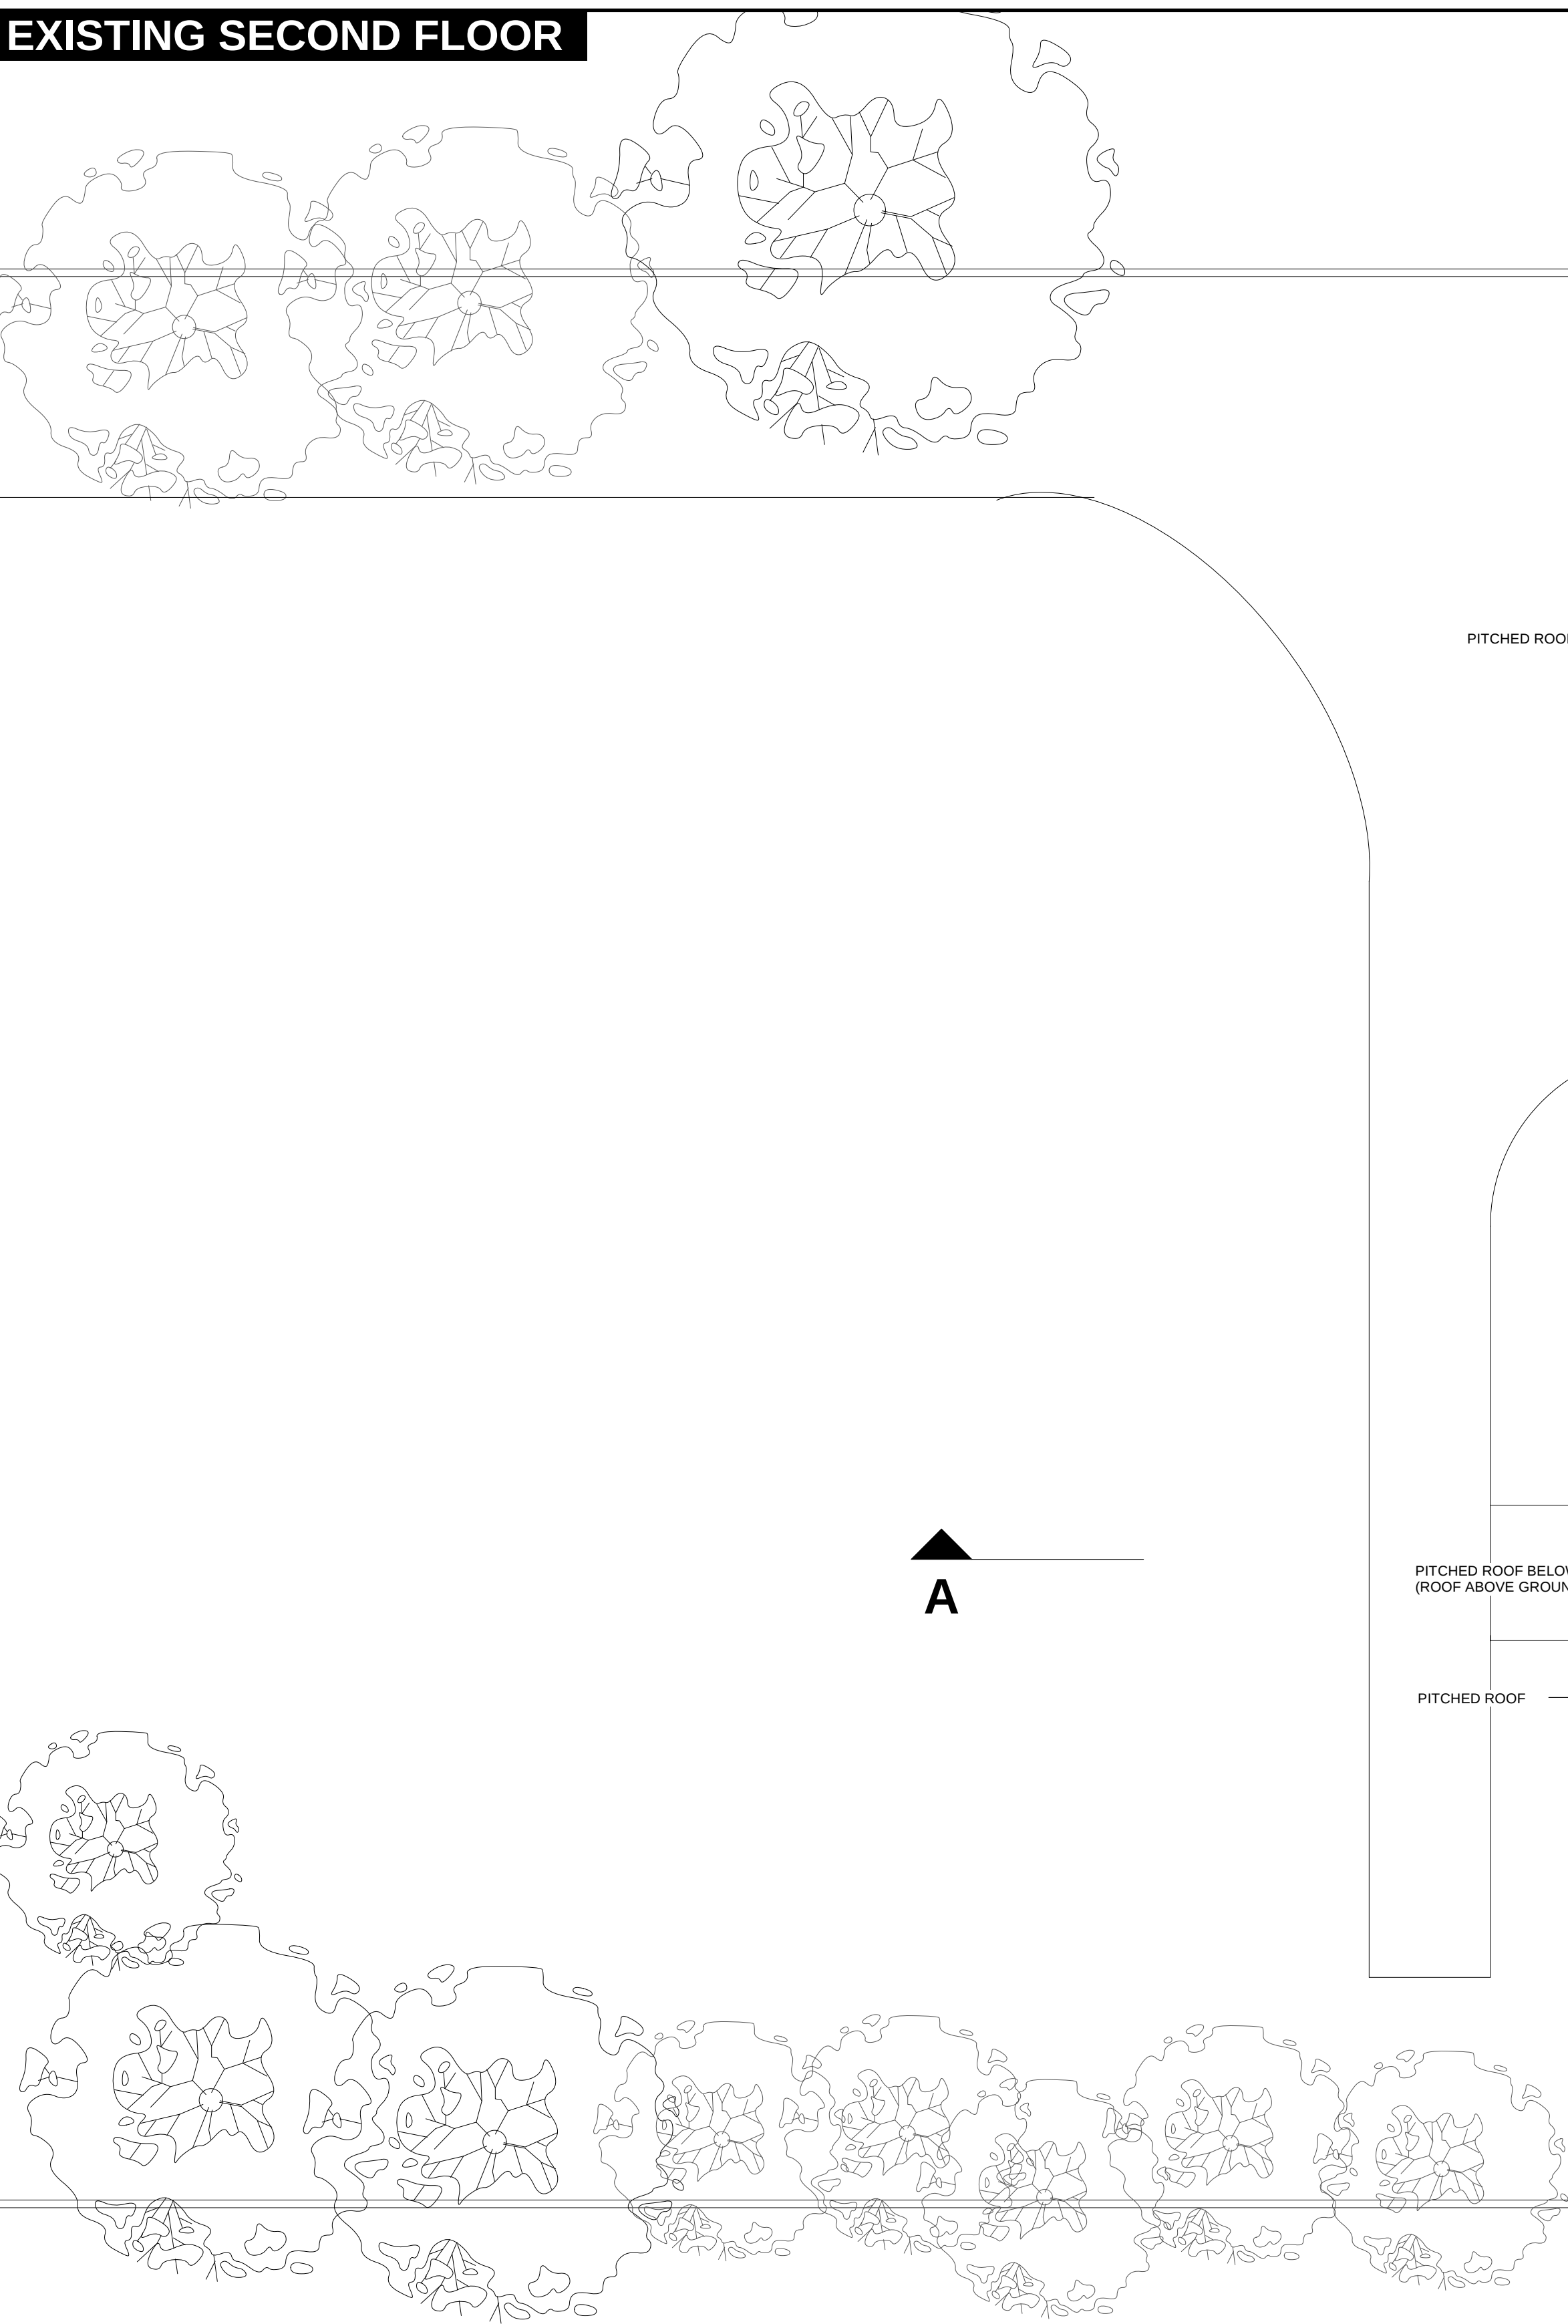


A

A

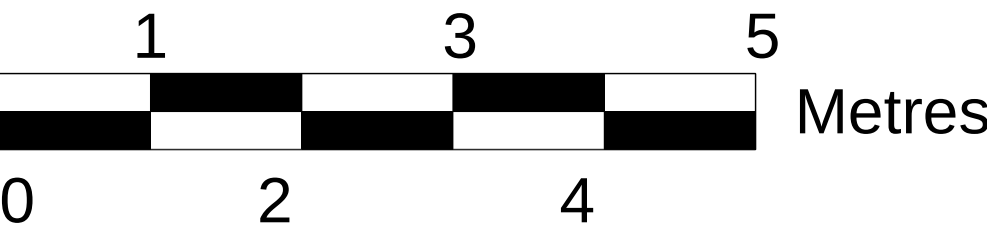

EXISTING  
TOTAL EXTERNAL GROSS FLOOR AREA = 159 s.qm.

ADJACENT BUILDING / 20 DALEHAM GARDENS

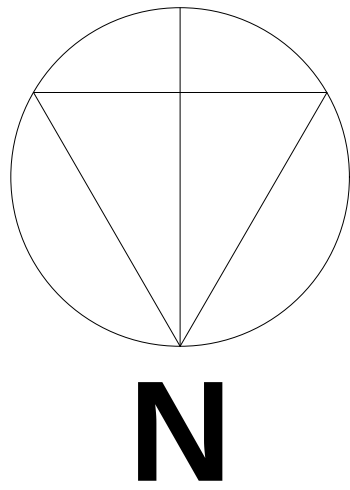

|            |                                         |   |                           |          |   |
|------------|-----------------------------------------|---|---------------------------|----------|---|
| client     | project                                 | drawing title                                                                                                  | date                      | scale    | BARRETT FIRRELL LTD<br>7 Belsize Terrace, London NW3 4AX<br>T. 020 7431 0807 F. 020 7433 1006<br>e: mail@barrettfirrell.com<br>www.barrettfirrell.co.uk |
| MR. MEADEN | 18 DALEHAM GARDENS<br>LONDON<br>NW3 5DA | EXISTING<br>SECOND FLOOR<br><br>THIS DRAWING IS FOR INFORMATION ONLY.<br>ALL DIMENSIONS TO BE CHECKED ON SITE. | 03.09.2008                | 1:50 @A1 |   |
|            |                                         |   | dwg. no.<br>148/07-PA-007 | revision |   |