



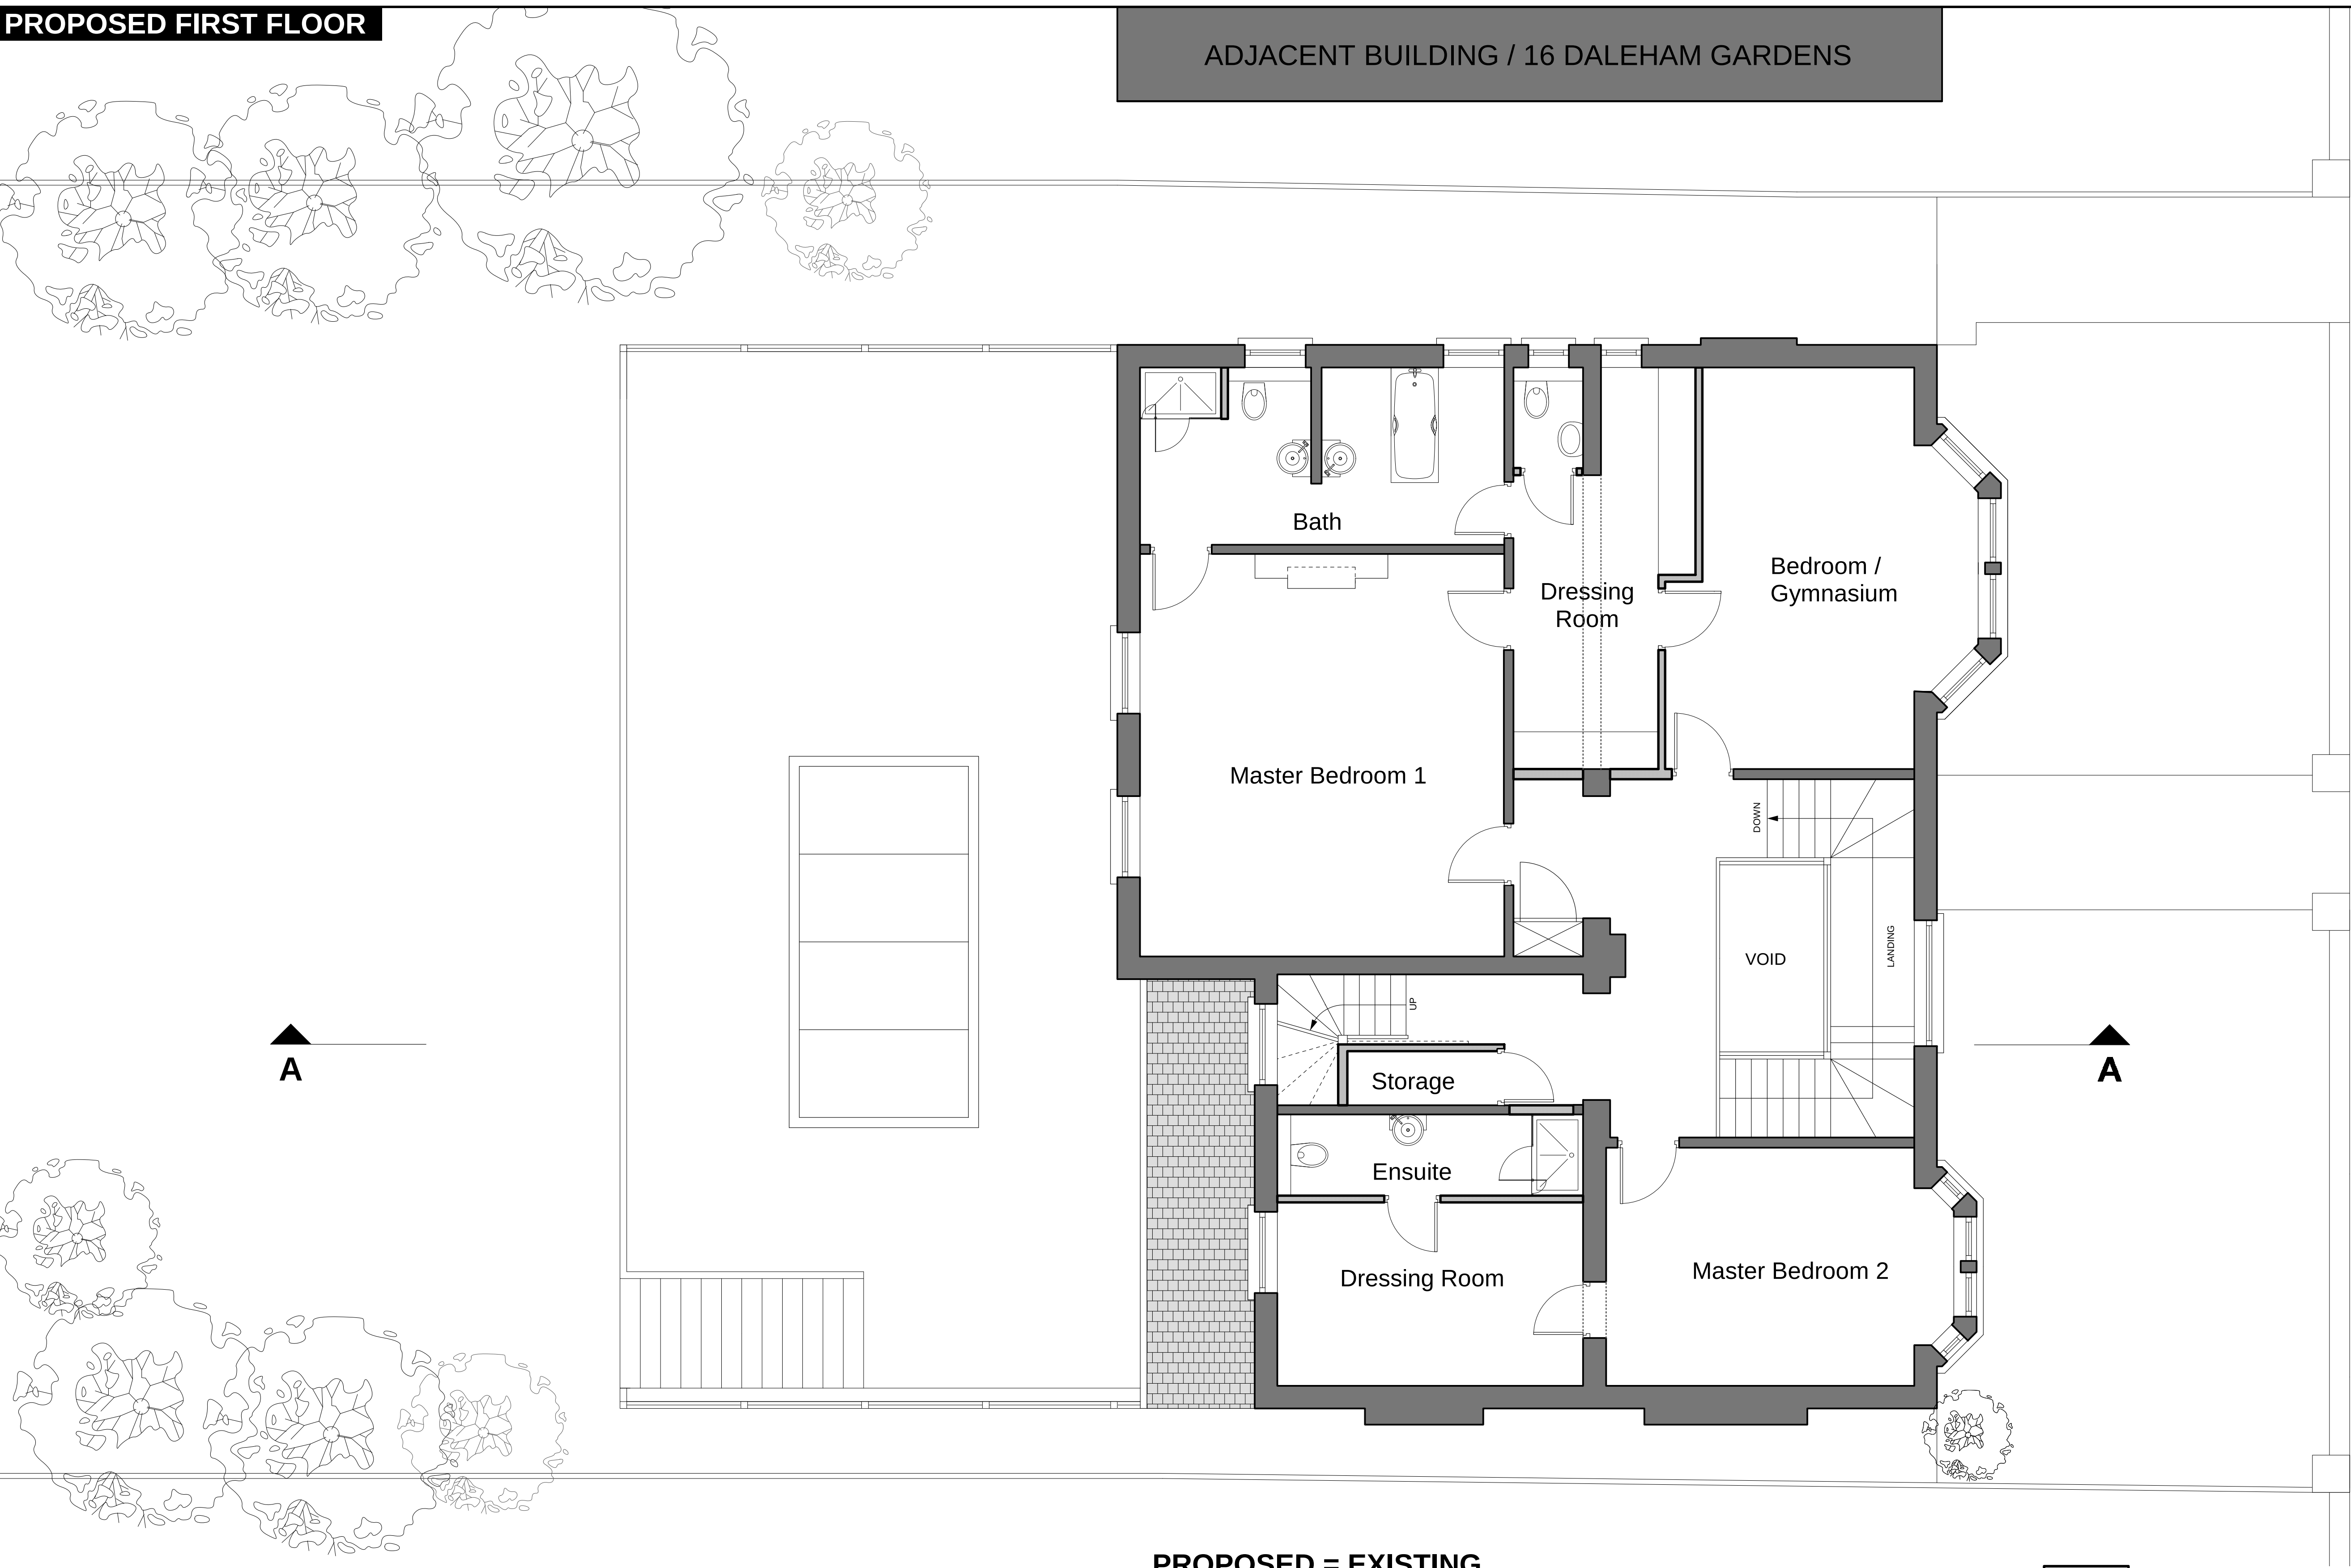

PROPOSED = EXISTING
TOTAL EXTERNAL GROSS FLOOR AREA = 181 s.qm.

- NEW WALLS
- DEMOLITION WALLS
- EXISTING WALLS

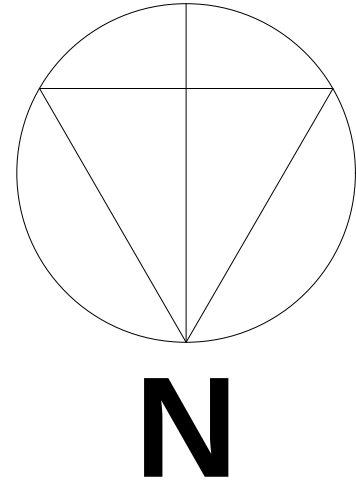

client	project	drawing title	date	scale	BARRETT FIRRELL LTD 7 Belsize Terrace, London NW3 4AX T. 020 7431 0807 F. 020 7433 1006 e: mail@barrettfirrell.com www.barrettfirrell.co.uk
MR. MEADEN	18 DALEHAM GARDENS LONDON NW3 5DA	PROPOSED FIRST FLOOR THIS DRAWING IS FOR INFORMATION ONLY. ALL DIMENSIONS TO BE CHECKED ON SITE.	03.09.2008	1:50 @A1	
			dwg. no. 148/07-PA-016	revision A-24.12.08	