


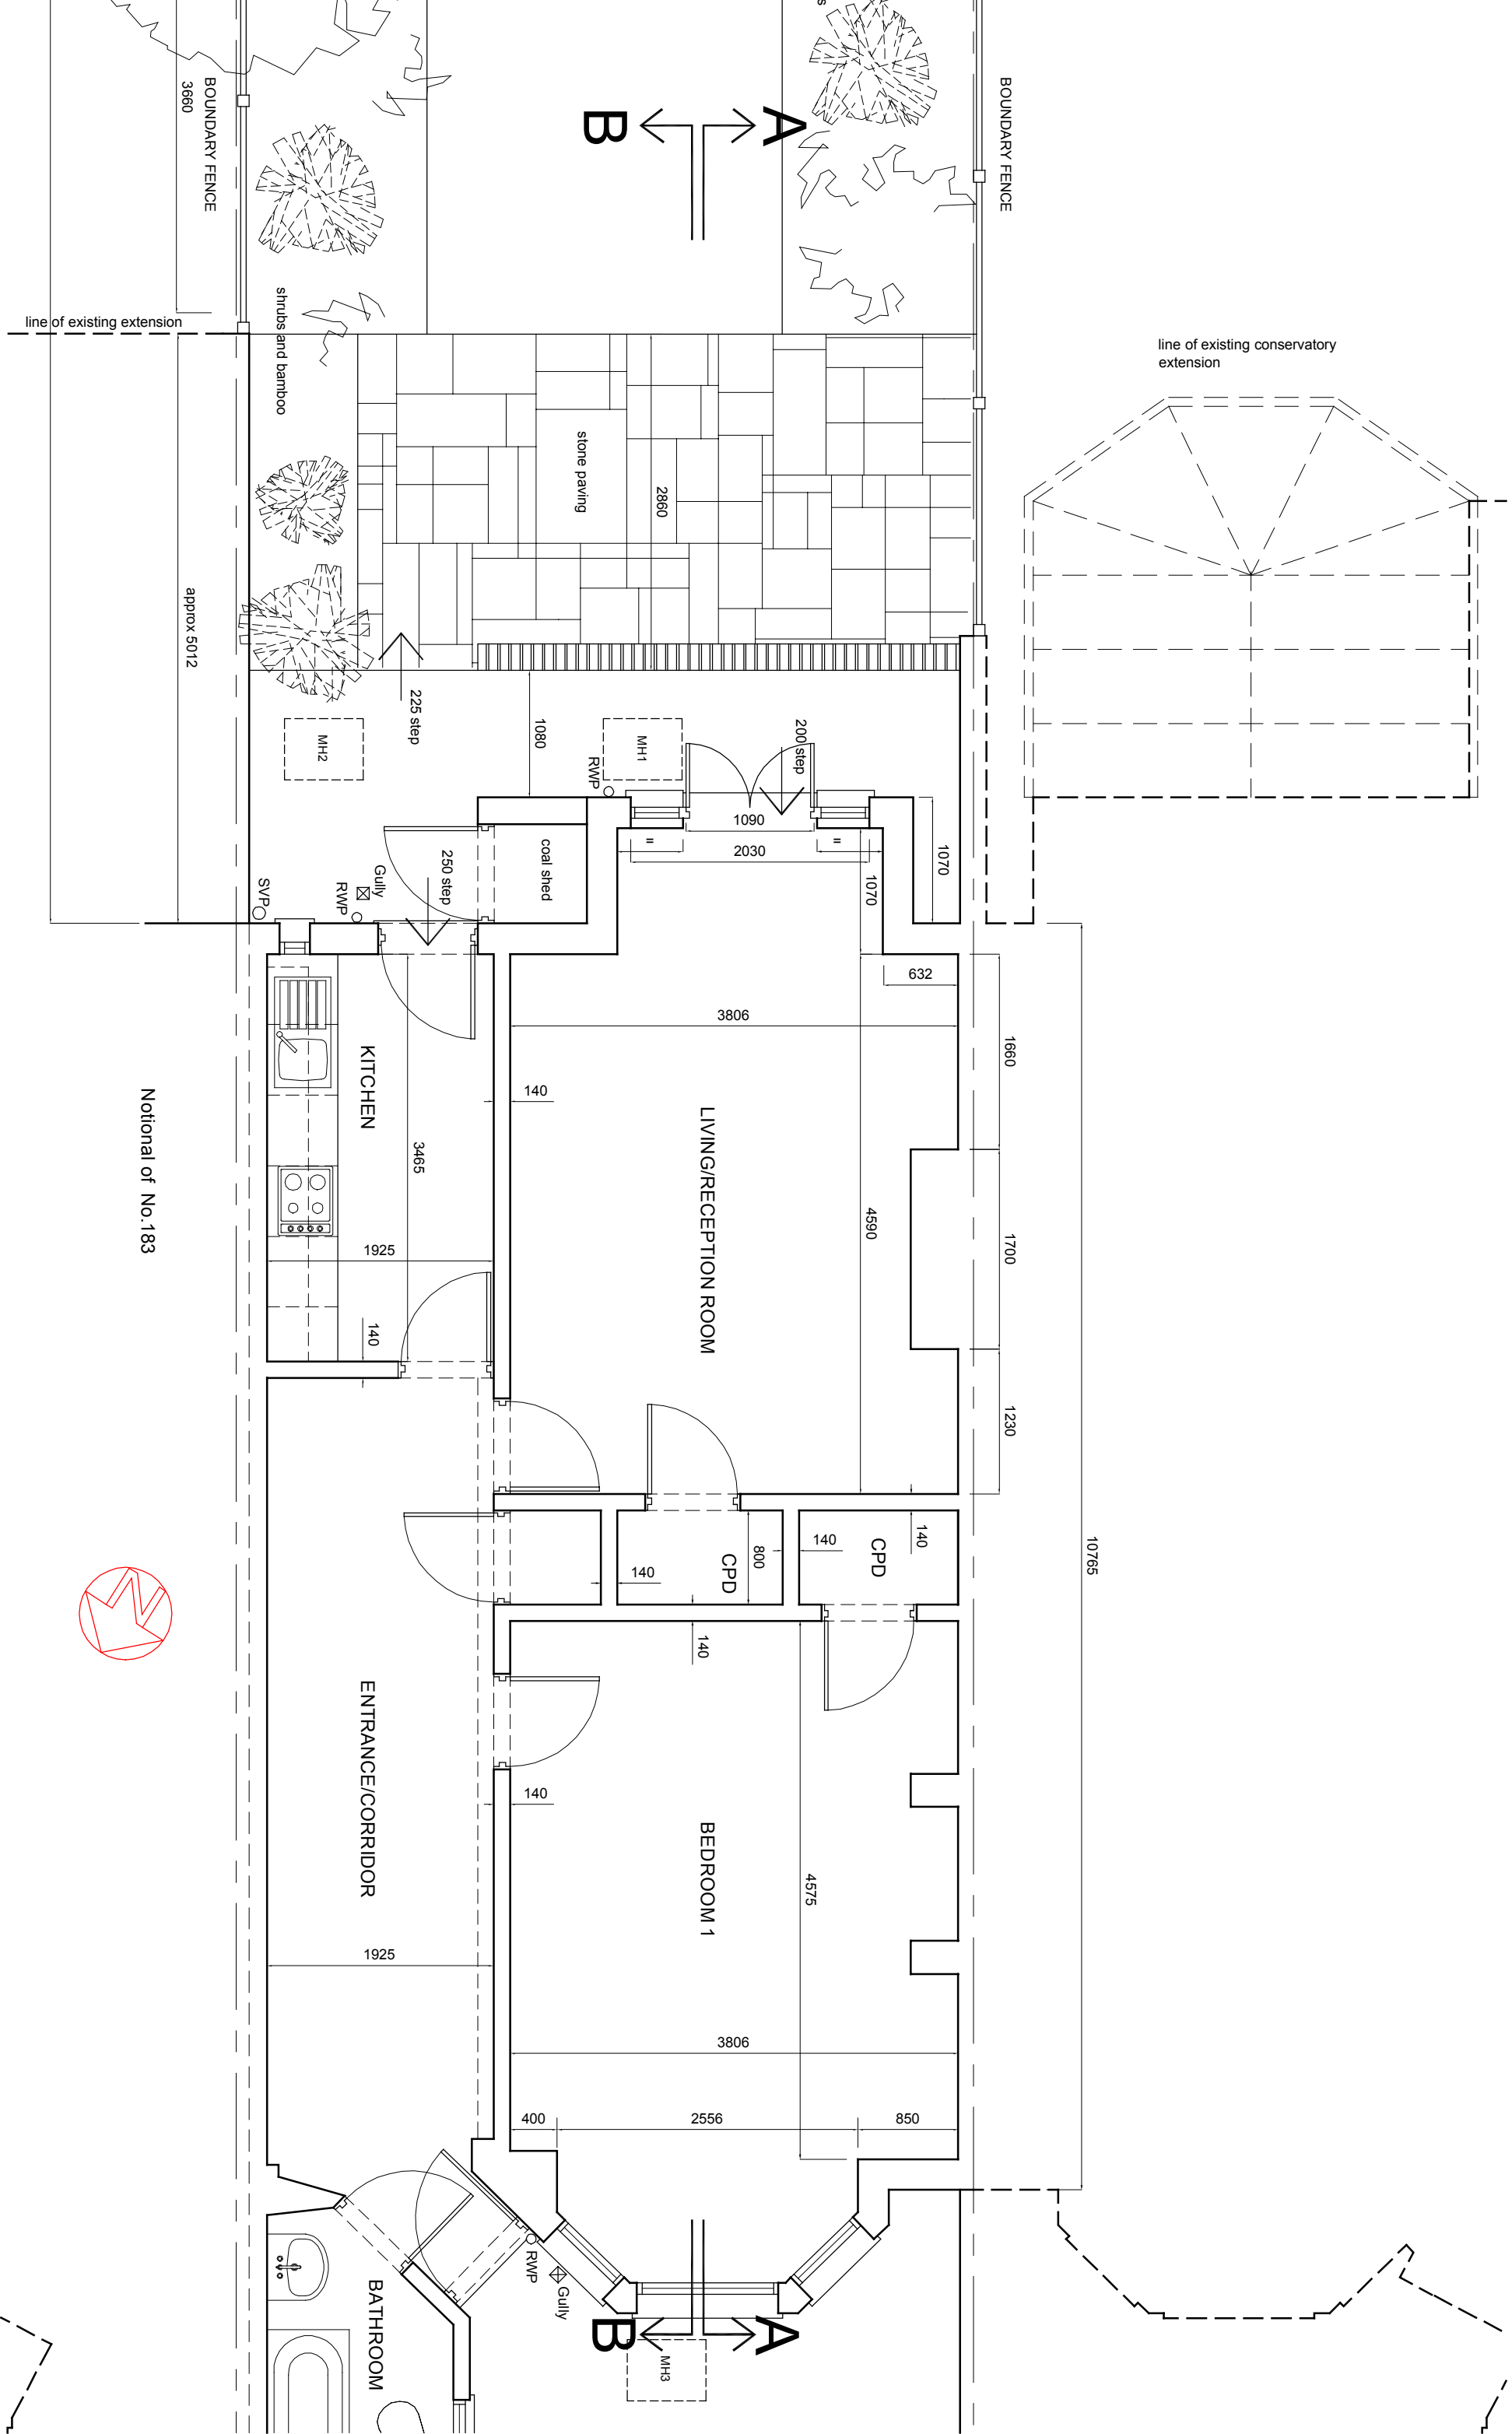

client	notes	revisions	client	project	drawing	drawing no.	date	scale
60 Salisbury Road London NW6 6NP Tel: 07968 098 363 Email: j.c.cd@btinternet.com	do not scale from this drawing all dimensions to be checked on site all discrepancies to be reported immediately.		Emma Bryant & David Mould	185 Goldhurst Terrace London NW6 3ER	Existing lower ground floor	261/E02	September 2008	1:50