


NOTES


DO NOT SCALE FROM THIS DRAWING

EXISTING

N

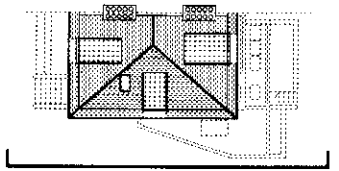

C

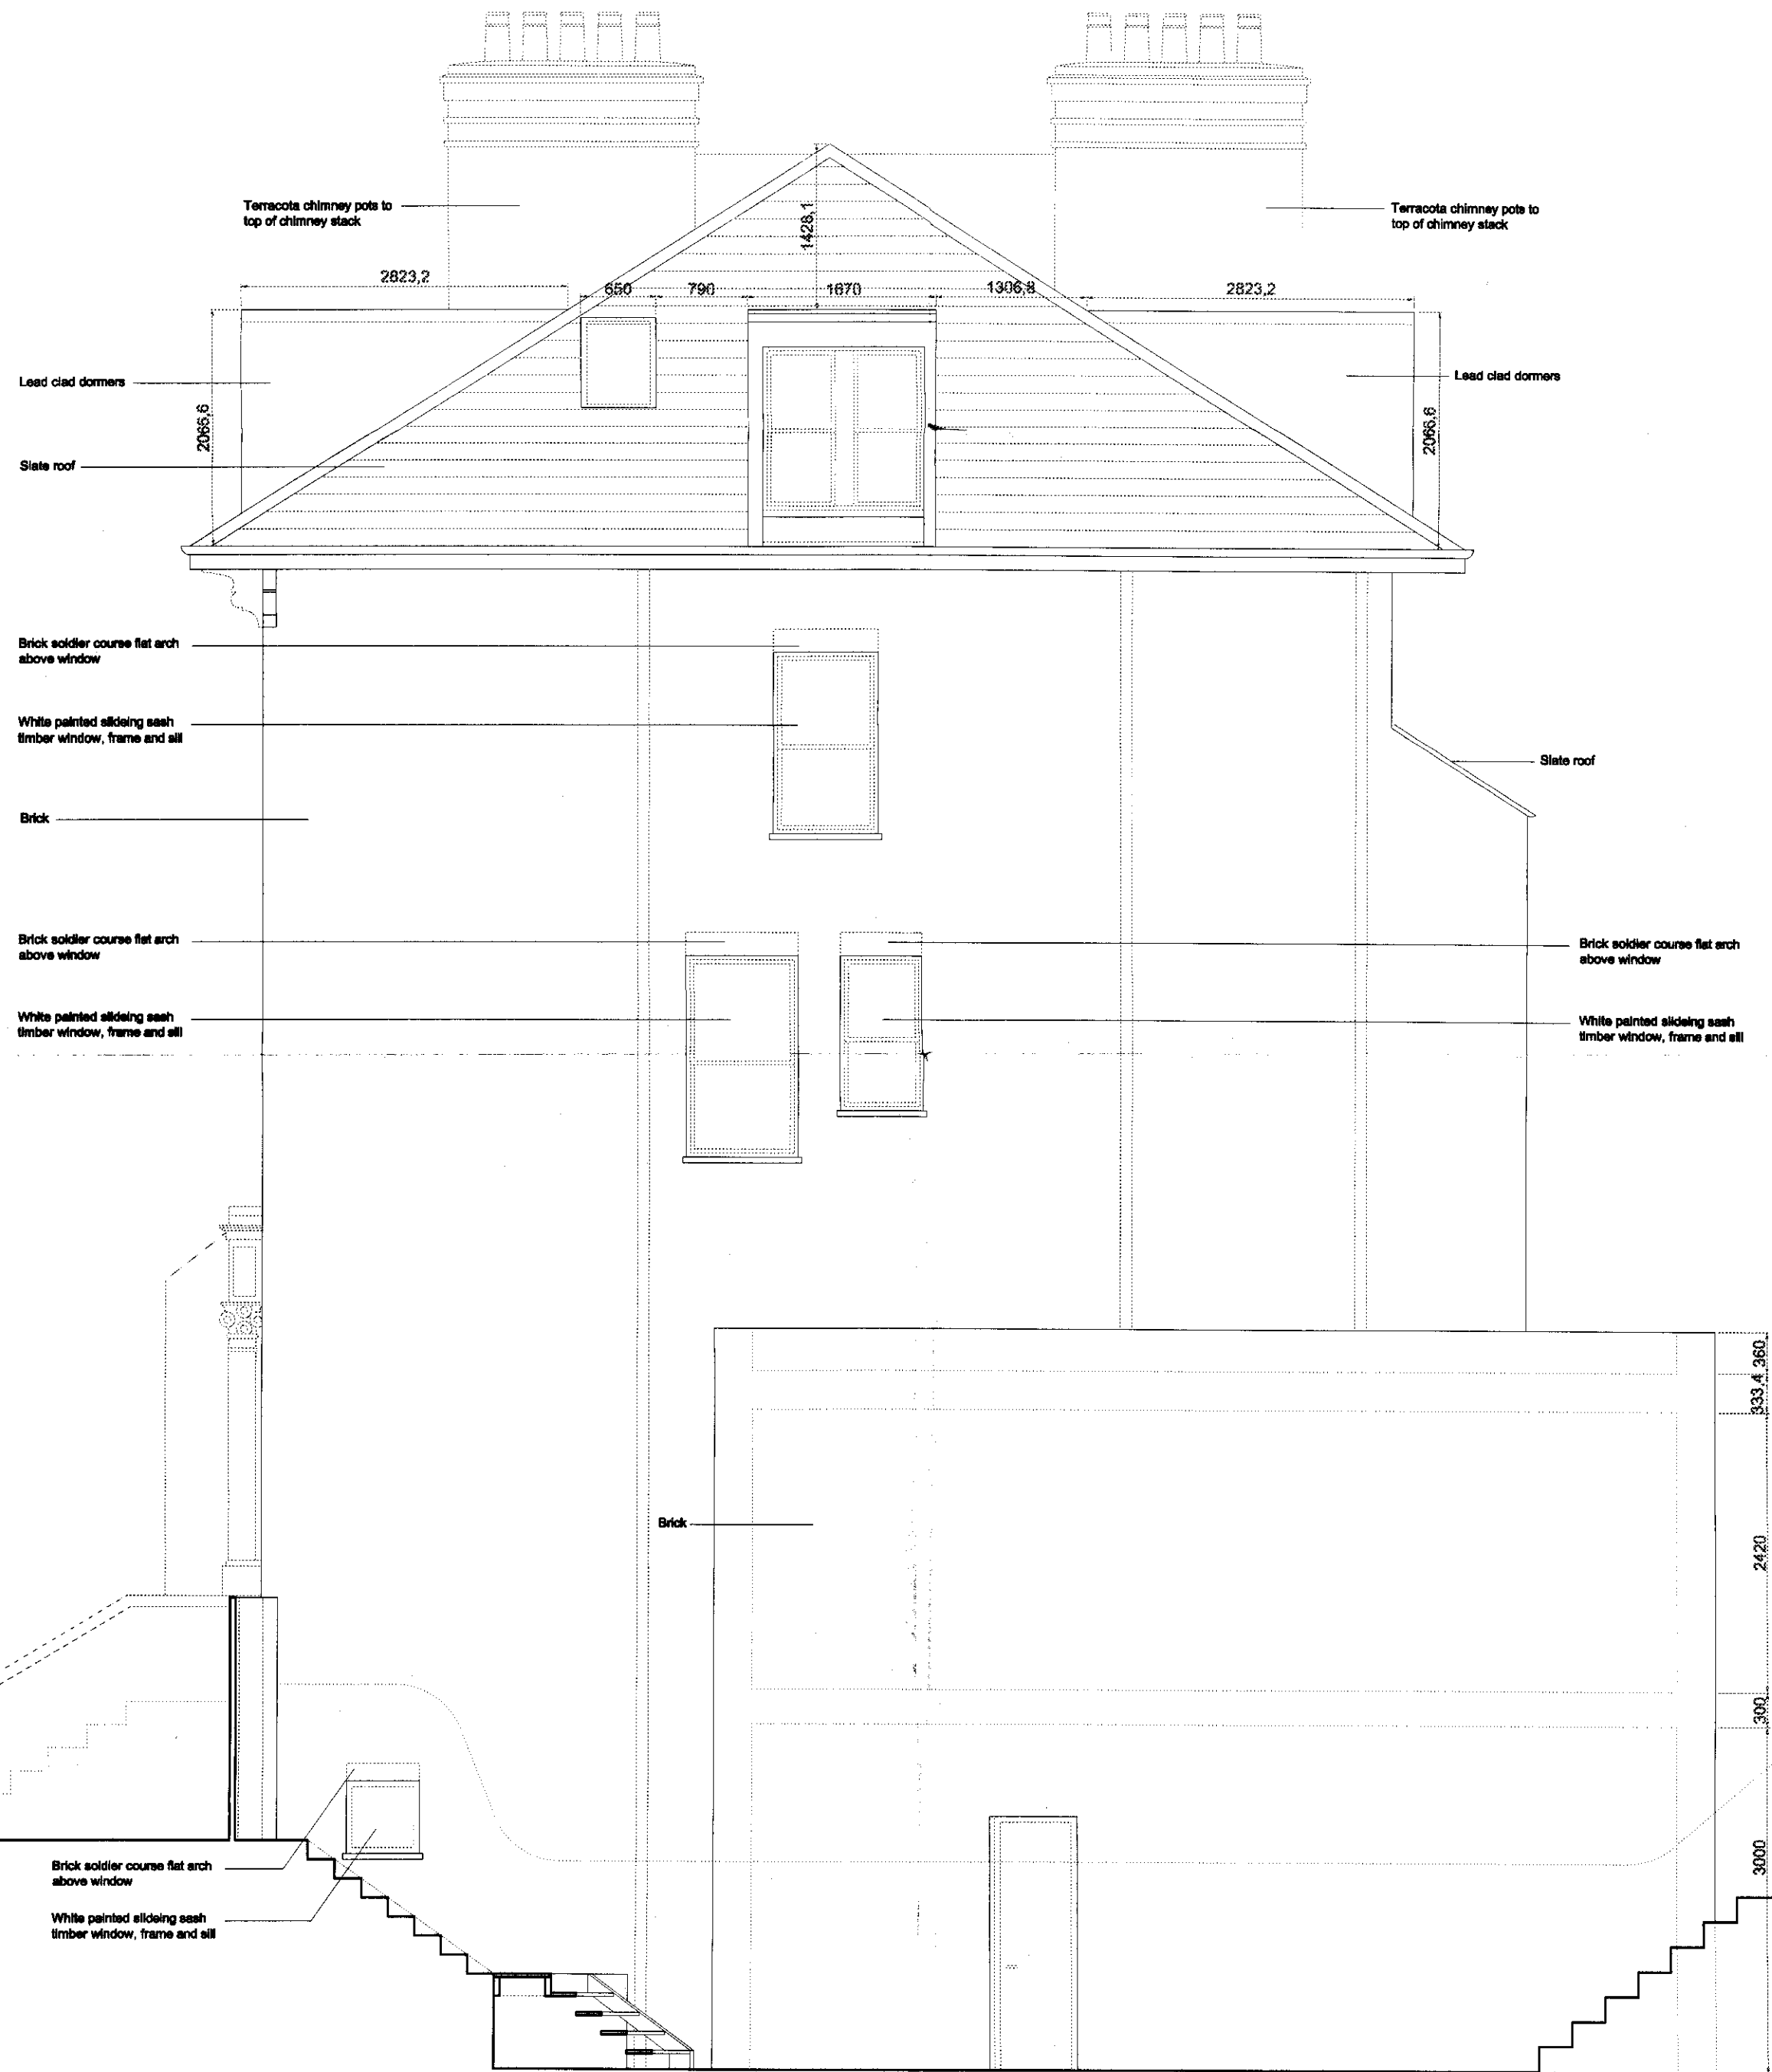

SIDE ELEVATION (C)

RECEIVED
18 FEB 2009

Martin Evans
Architects

18 Charlotte Road
London EC2A 3PB
tel 020 7729 2474

JOB
105 South Hill Park
NW3 2SP, LONDON

TITLE
EXISTING ELEVATION
SIDE

DATE 24.09.08

SCALE 1:50 @ A2

DRAW BY R.M.

DRAWING NO. SH105-EX-GA-09