
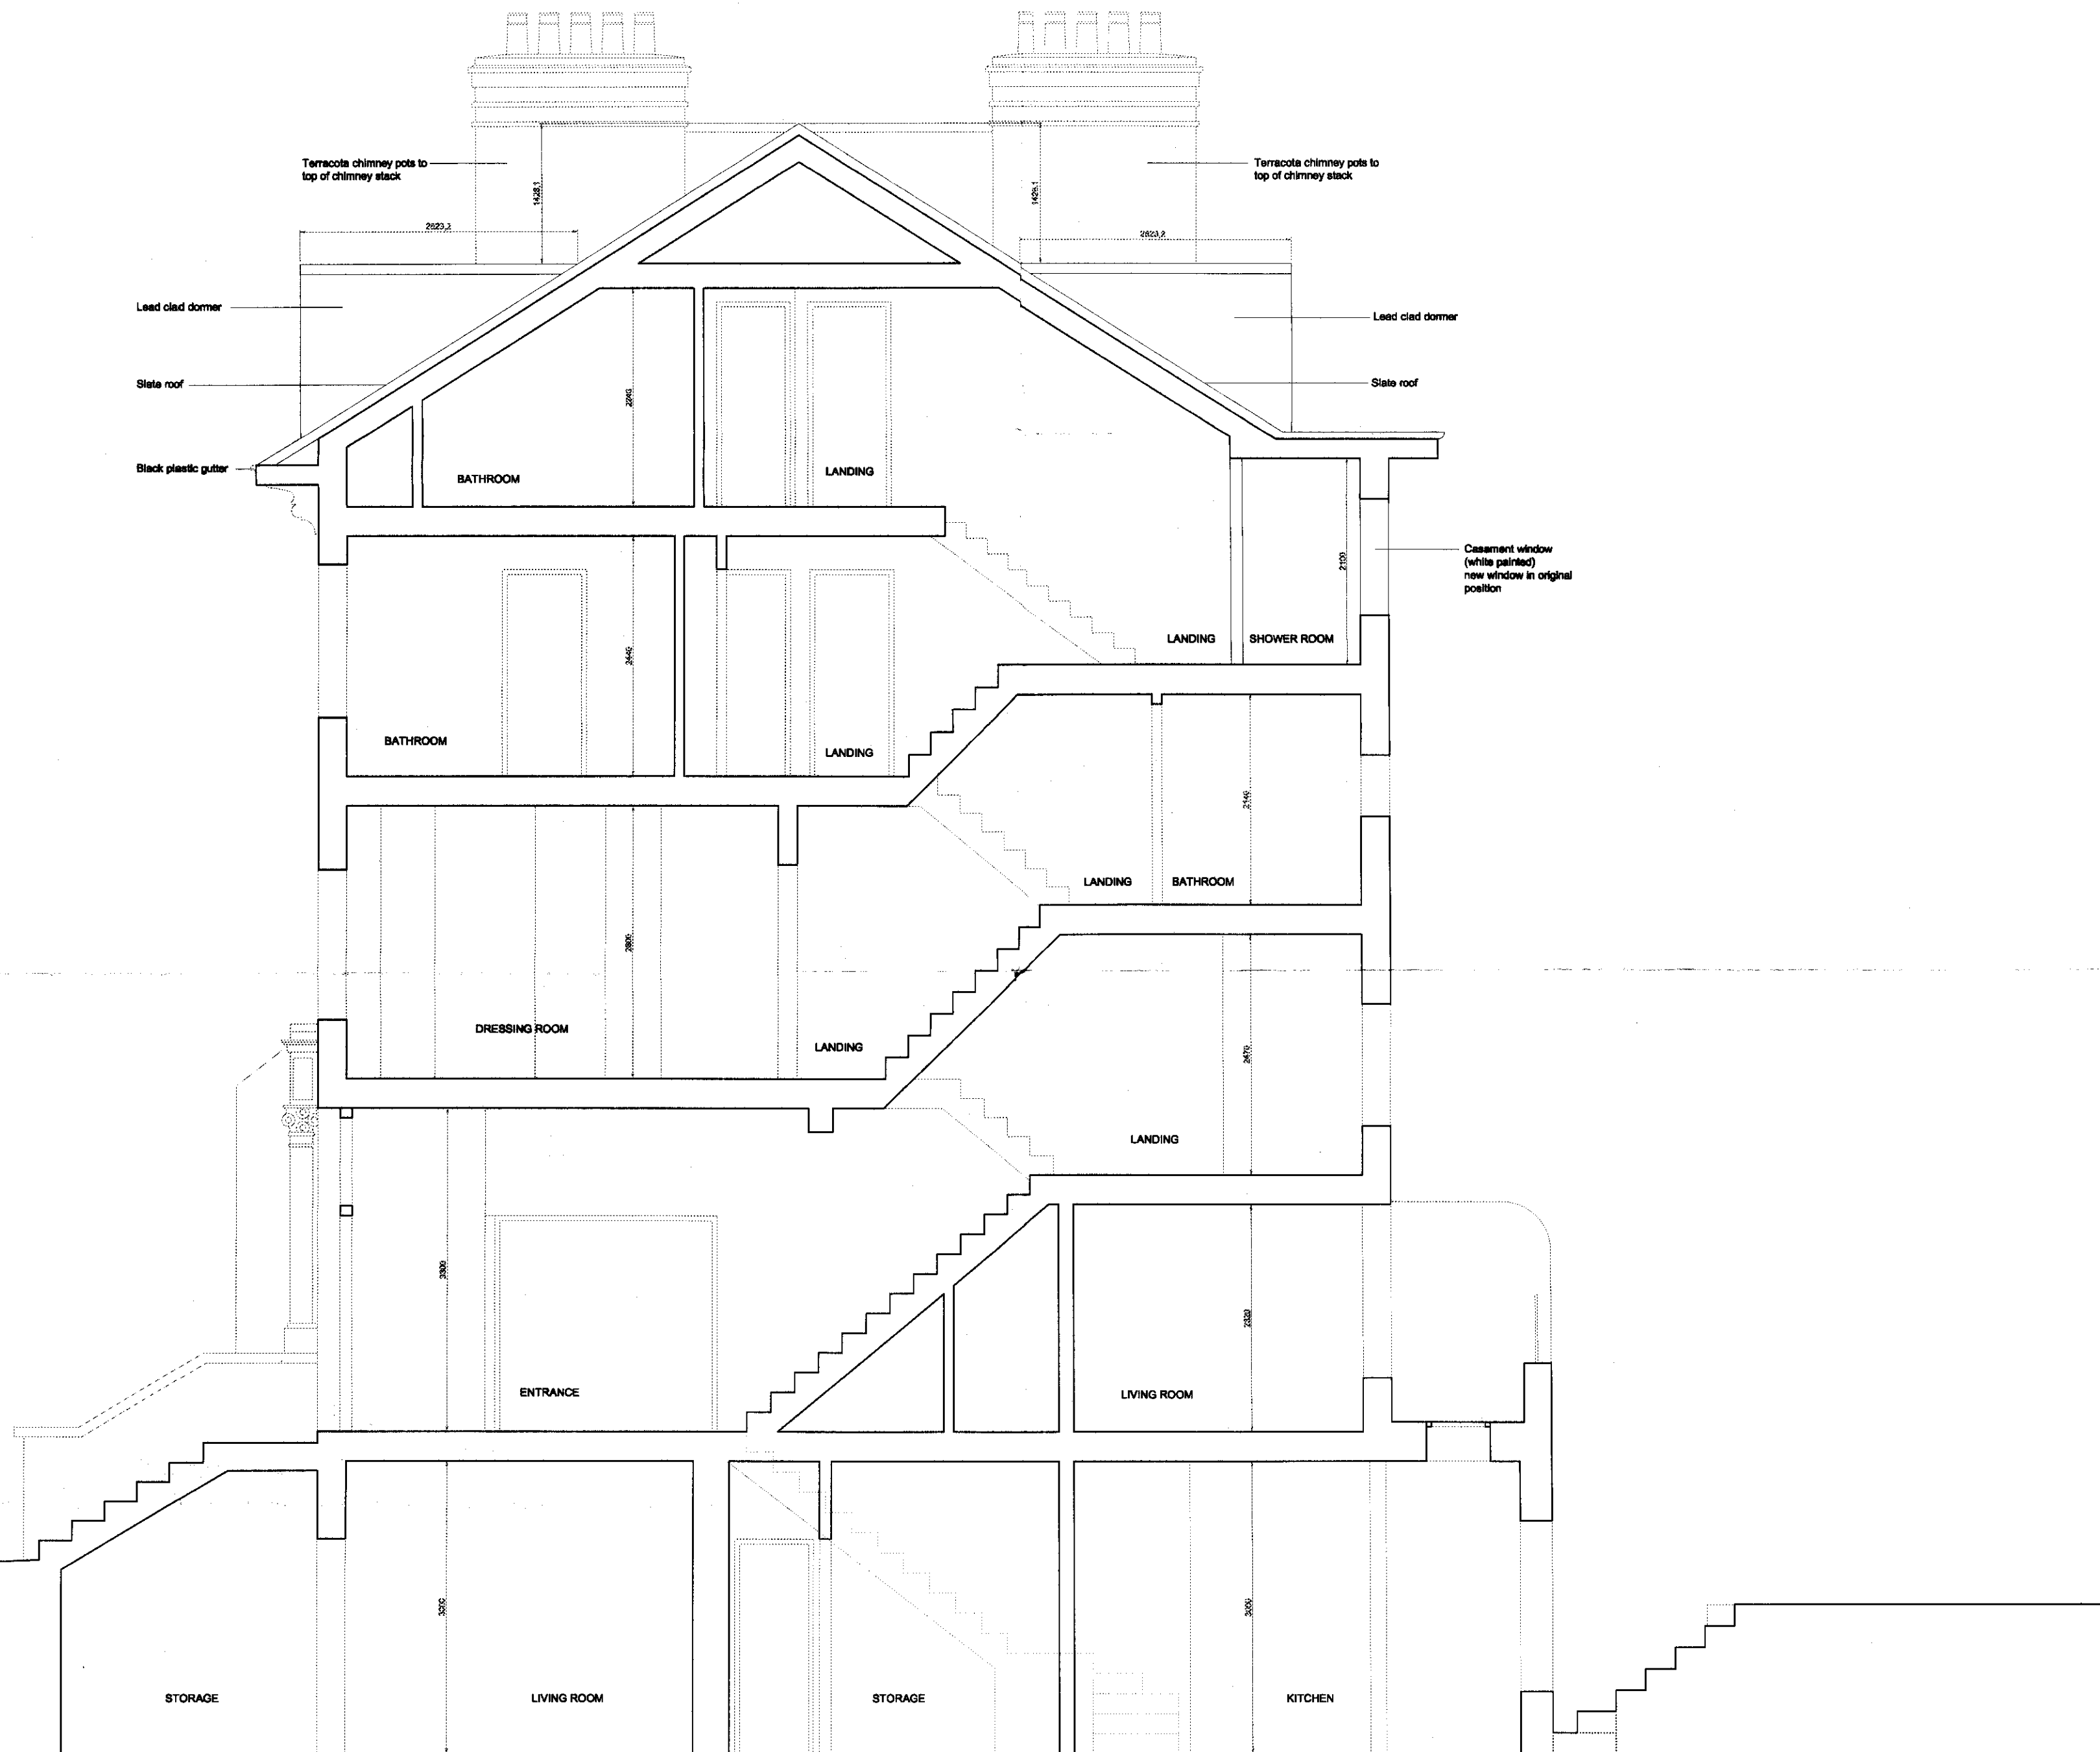


NOTES

DO NOT SCALE FROM THIS DRAWING

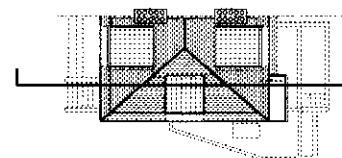

Rev. A: 19.12.08 New bathroom added on the last landing before third floor	
Martin Evans Architects	
18 Charlotte Road London EC2A 3PB tel 020 7729 2474	
JOB 105 South Hill Park NW3 2SP, LONDON	
TITLE PROPOSED PLAN SECTION	
DATE	19.12.08
SCALE	1:50 @ A2
DRAW BY	R.M.
DRAWING NO. SH105-PL-GA-10-A	