



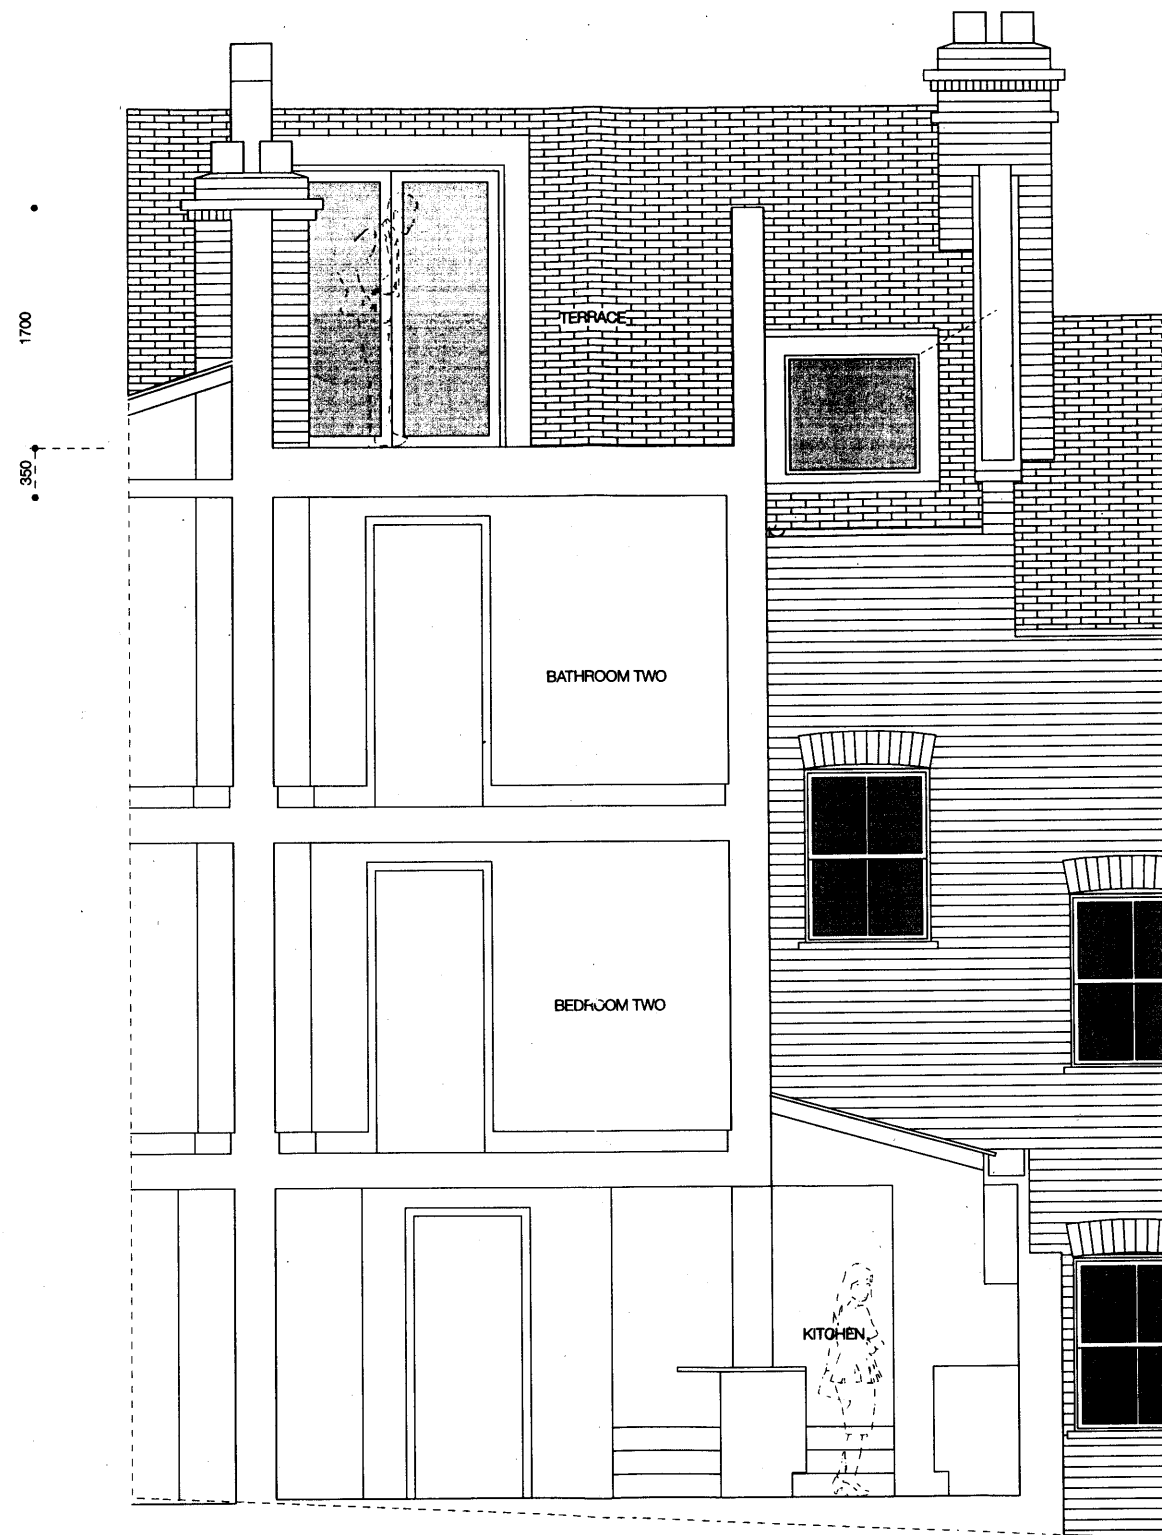


RECEIVED
 09 FEB 2009

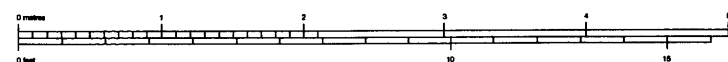

REVISIONS A 07 Feb 09 Added dimensions

1052.66a

PETER BELL & PARTNERS ARCHITECTS 44 DALE STREET LONDON W4 2BL
 38 COTLEIGH ROAD LONDON NW6
 SECTION B-B AS PROPOSED
 1 020 6964 3023 m 07987 971 639 scale 1:25 @ A1 & 1:50 @ A3 30 July 2008