


ALWAYS CHECK DIMENSIONS ON SITE.

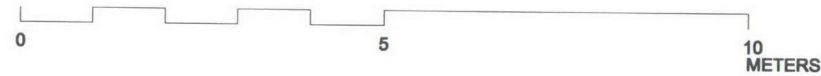





RECEIVED  
27 JAN 2009



REV DATE DESCRIPTION

|                                                                       |  |         |
|-----------------------------------------------------------------------|--|---------|
| <b>GML Architects</b>                                                 |  |         |
| 40 Featherstone Street<br>London EC1Y 8RE<br>info@gmlarchitects.co.uk |  |         |
| 183 ROYAL COLLEGE STREET<br>LONDON NW1                                |  |         |
| JAN 2009                                                              |  |         |
| 1:50@A1                                                               |  |         |
| ROOF PLAN<br>AS EXISTING                                              |  | 3319-21 |



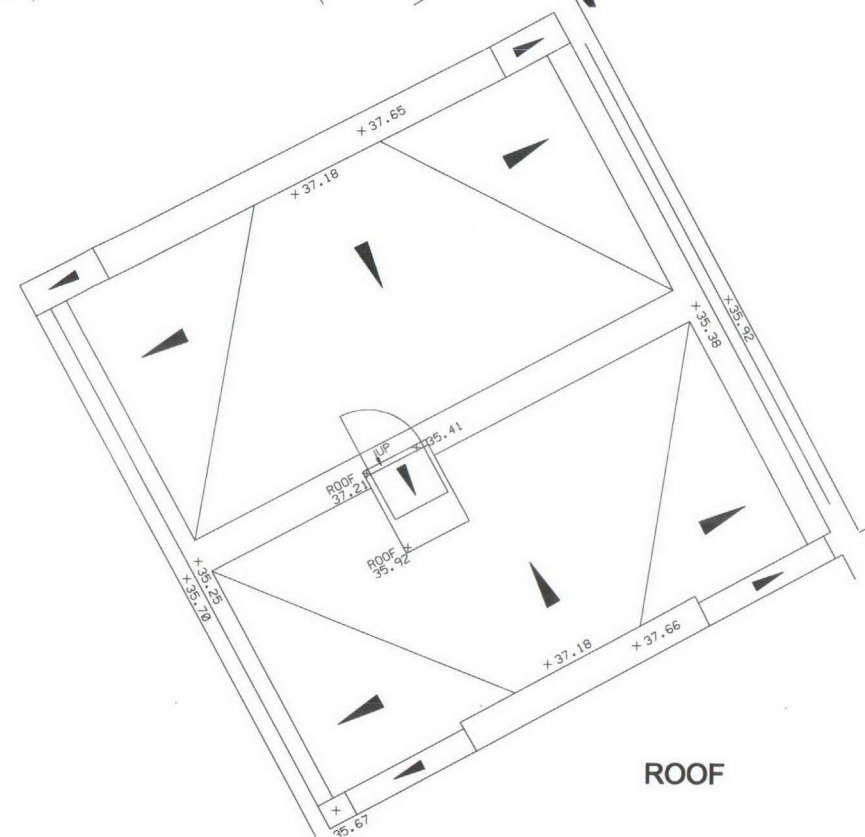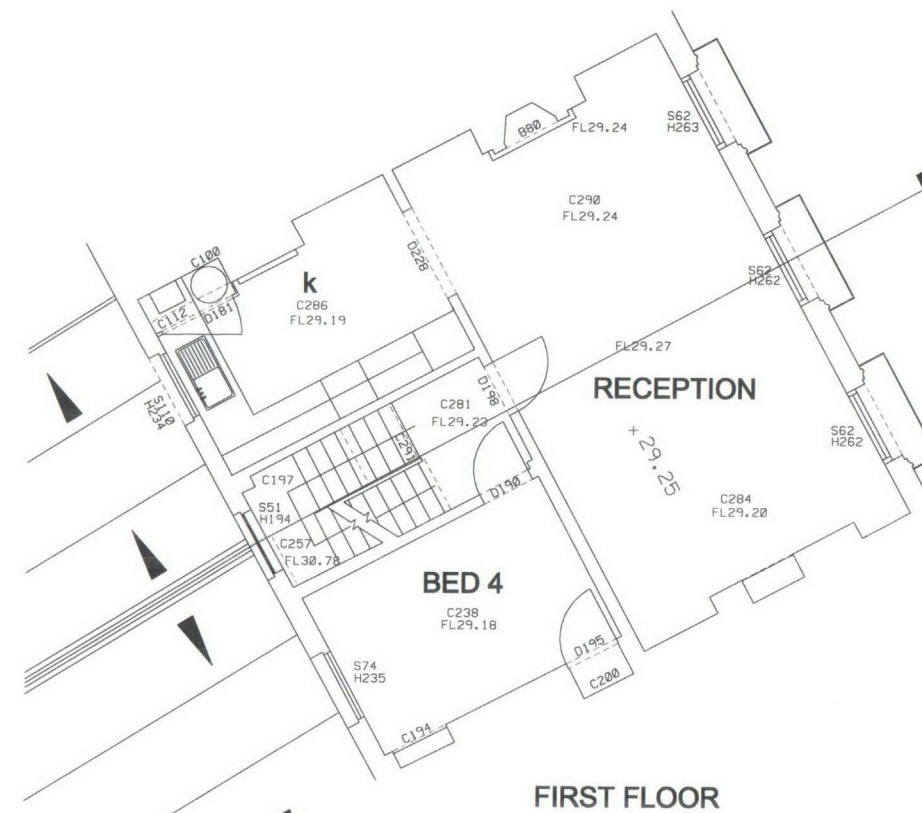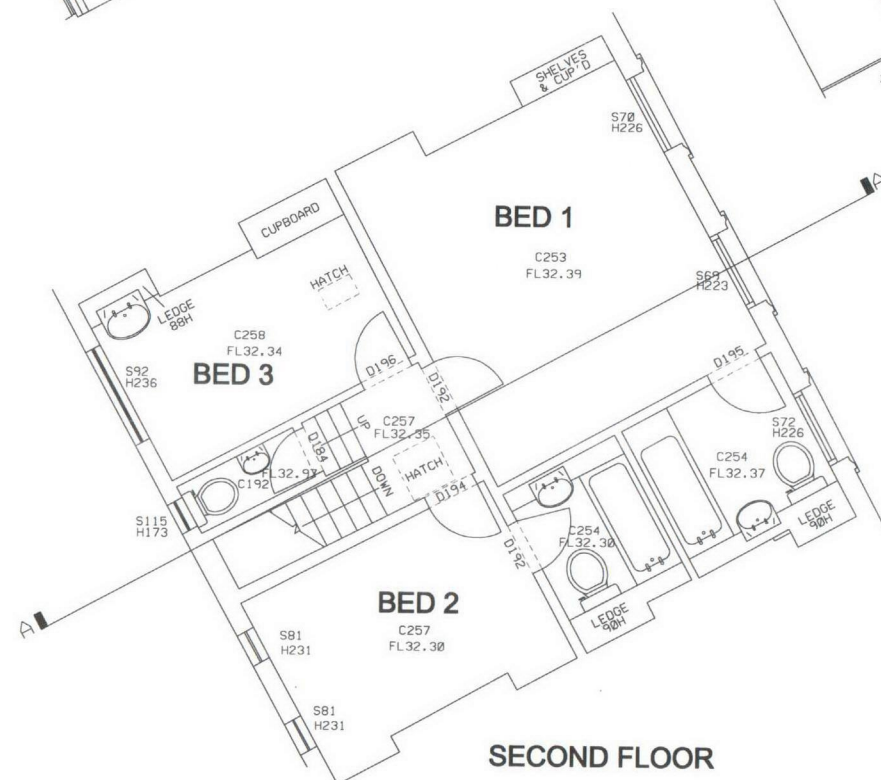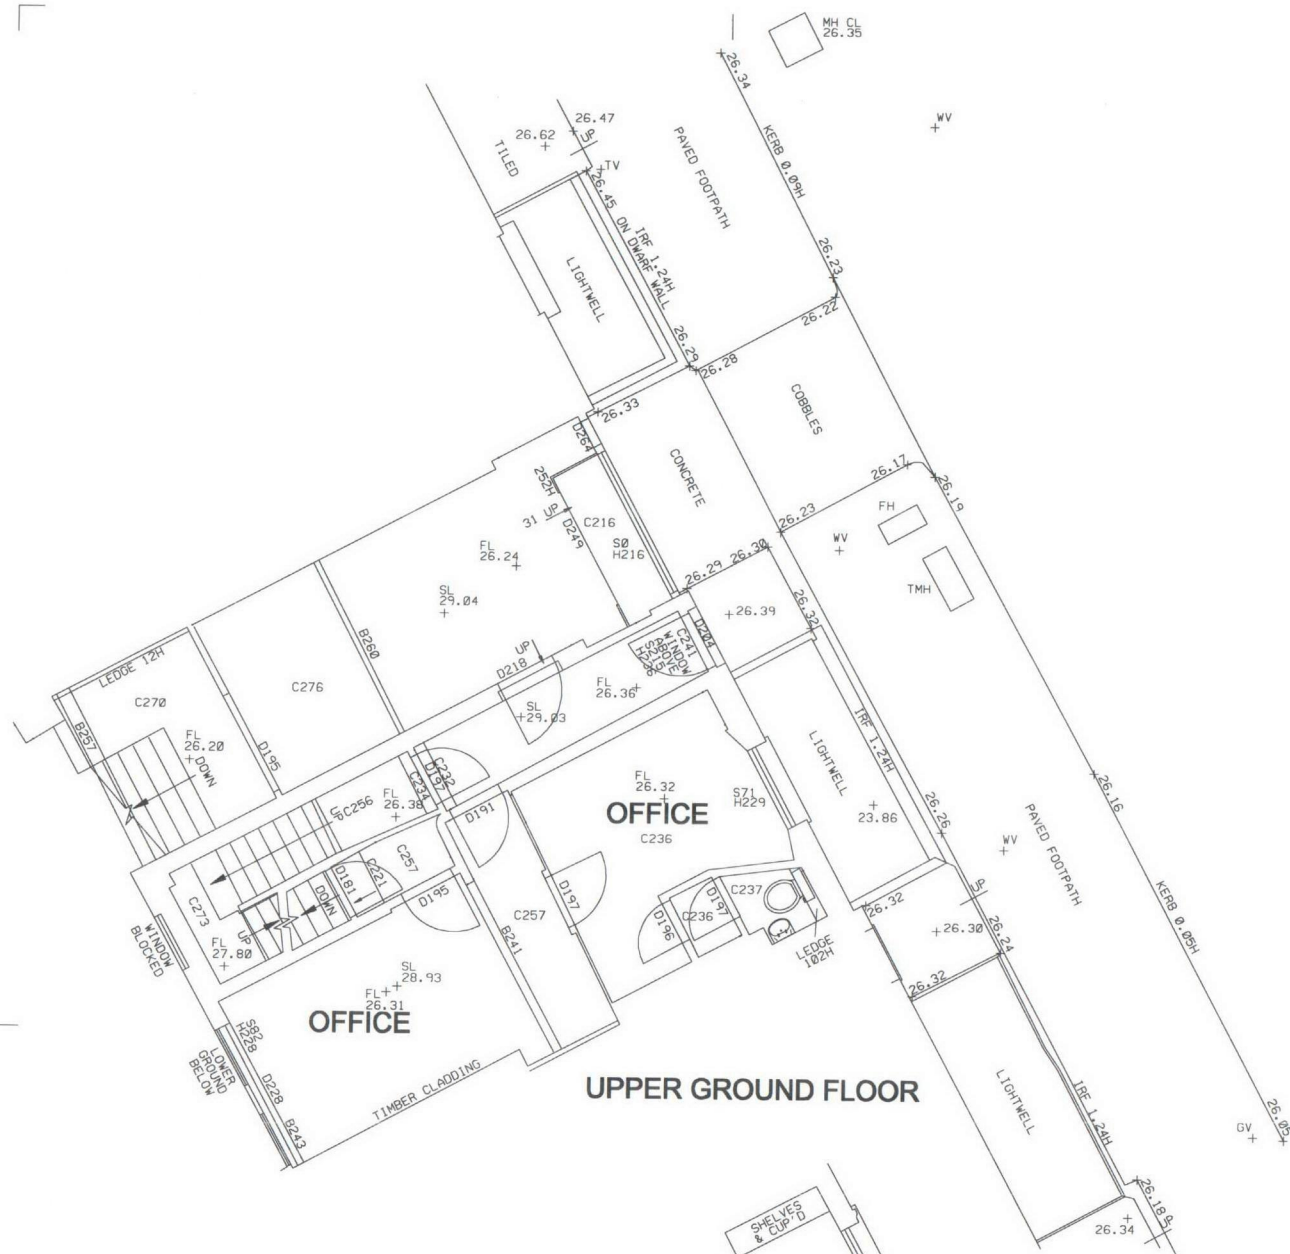

RECEIVED  
27 JAN 2009



| REV | DATE | DESCRIPTION |
|-----|------|-------------|
|-----|------|-------------|


**G M L Architects**  
40 Featherstone Street  
London EC1Y 8RE  
Tel 020 7490 4299  
Fax 020 7490 4084  
info@gmlarchitects.co.uk

183 ROYAL COLLEGE STREET JAN 2009  
LONDON NW1



1:50@A1

UPPER FLOOR PLANS  
AND ROOF AS EXISTING

3319-22

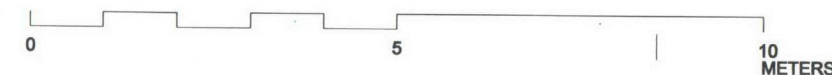

ALWAYS CHECK DIMENSIONS ON SITE.

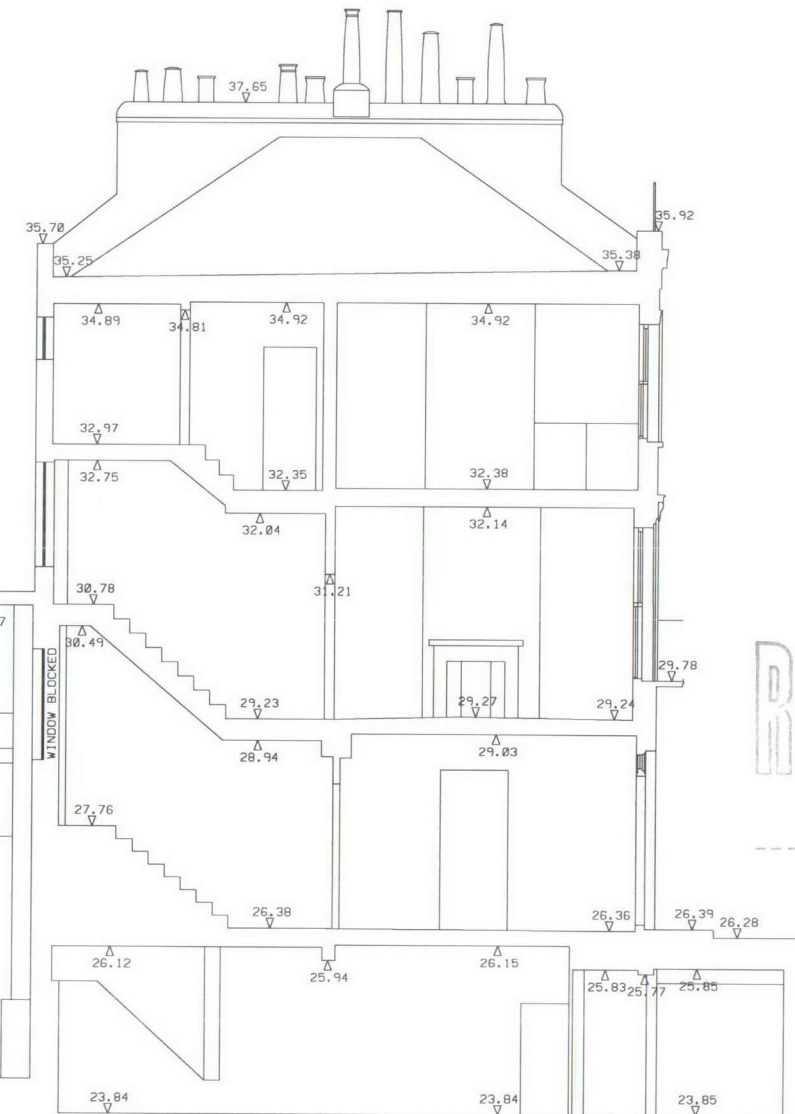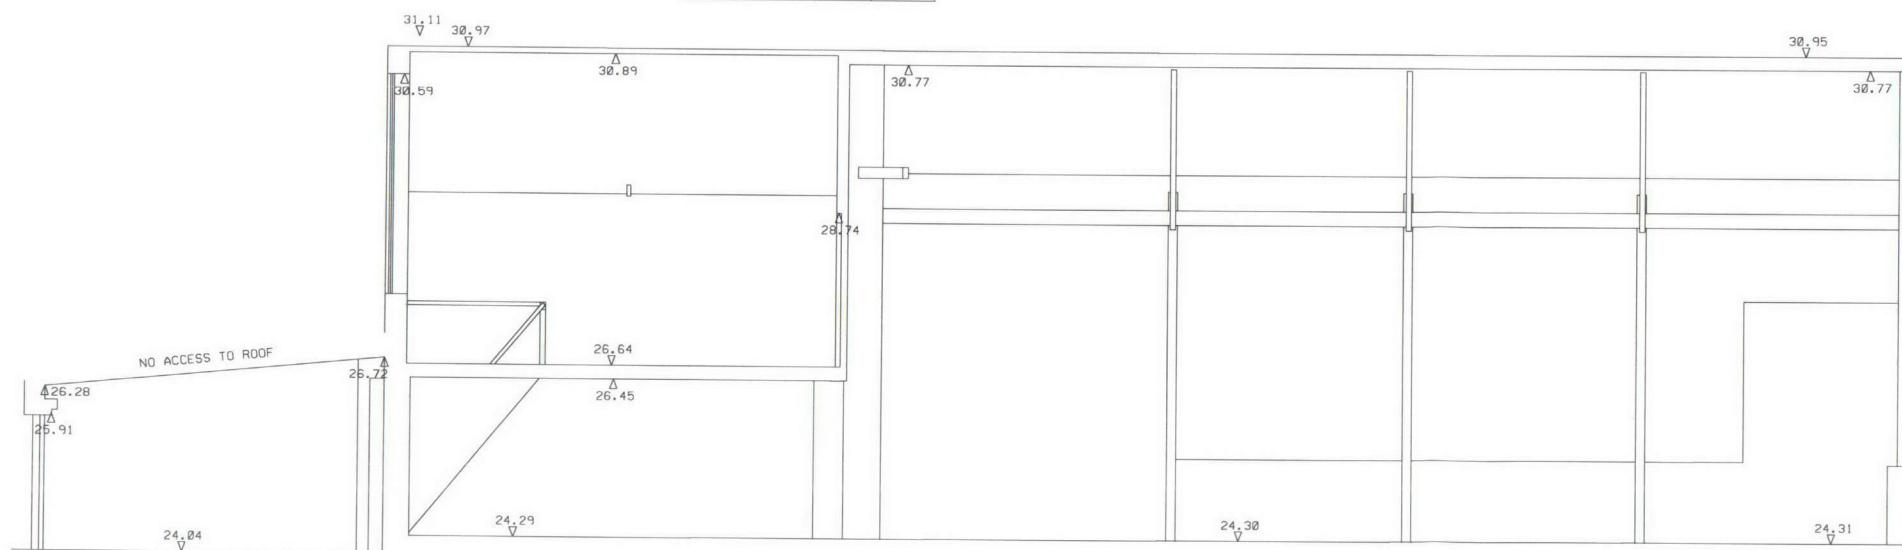

RECEIVED  
27 JAN 2009

REV DATE DESCRIPTION

**GML Architects**  
40 Featherstone Street  
London EC1Y 8RE  
Tel 020 7490 4299  
Fax 020 7490 4084  
info@gmlarchitects.co.uk

183 ROYAL COLLEGE STREET  
LONDON NW1  
JAN 2009



1:50@A1

EXISTING ELEVATION  
AND SECTION

3319-23

0 5 10  
METERS




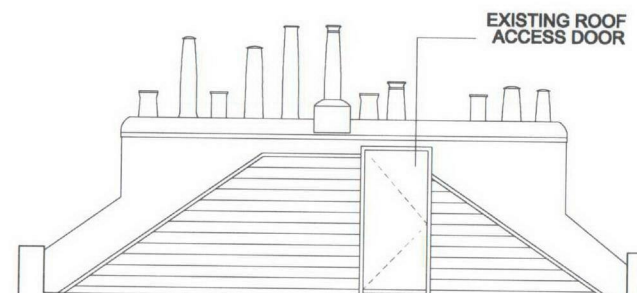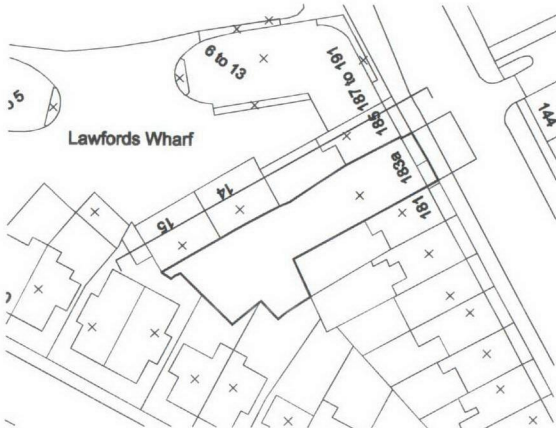

SECTION TAKEN THROUGH  
185 ROYAL COLLEGE STREET

30.95

ELEVATION 2

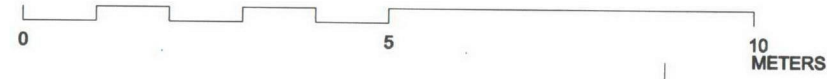

RECEIVED  
27 JAN 2009

| REV                                       | DATE | DESCRIPTION                                                        |
|-------------------------------------------|------|--------------------------------------------------------------------|
| <b>GML Architects</b>                     |      |                                                                    |
| 40 Featherstone Street<br>London EC1Y 8RE |      | Tel 020 7490 4299<br>Fax 020 7490 4084<br>info@gmlarchitects.co.uk |
| 183 ROYAL COLLEGE STREET<br>LONDON NW1    |      | JAN 2009                                                           |
|                                           |      | 1:50@A1                                                            |
| EXISTING NORTH ELEVATION                  |      | 3319-24                                                            |

Materials:

- ① Slate roof tiles
- ② Leadcheeked dormer
- ③ High performance timber sash windows
- ④ Lead flashings



REV DATE DESCRIPTION

**GML Architects**  
40 Featherstone Street  
London EC1Y 8RE  
Tel 020 7490 4299  
Fax 020 7490 4084  
info@gmlarchitects.co.uk

183 ROYAL COLLEGE STREET  
LONDON NW1  
JAN 2009

1:50@A1

PROPOSED STREET ELEVATION 3319-28