


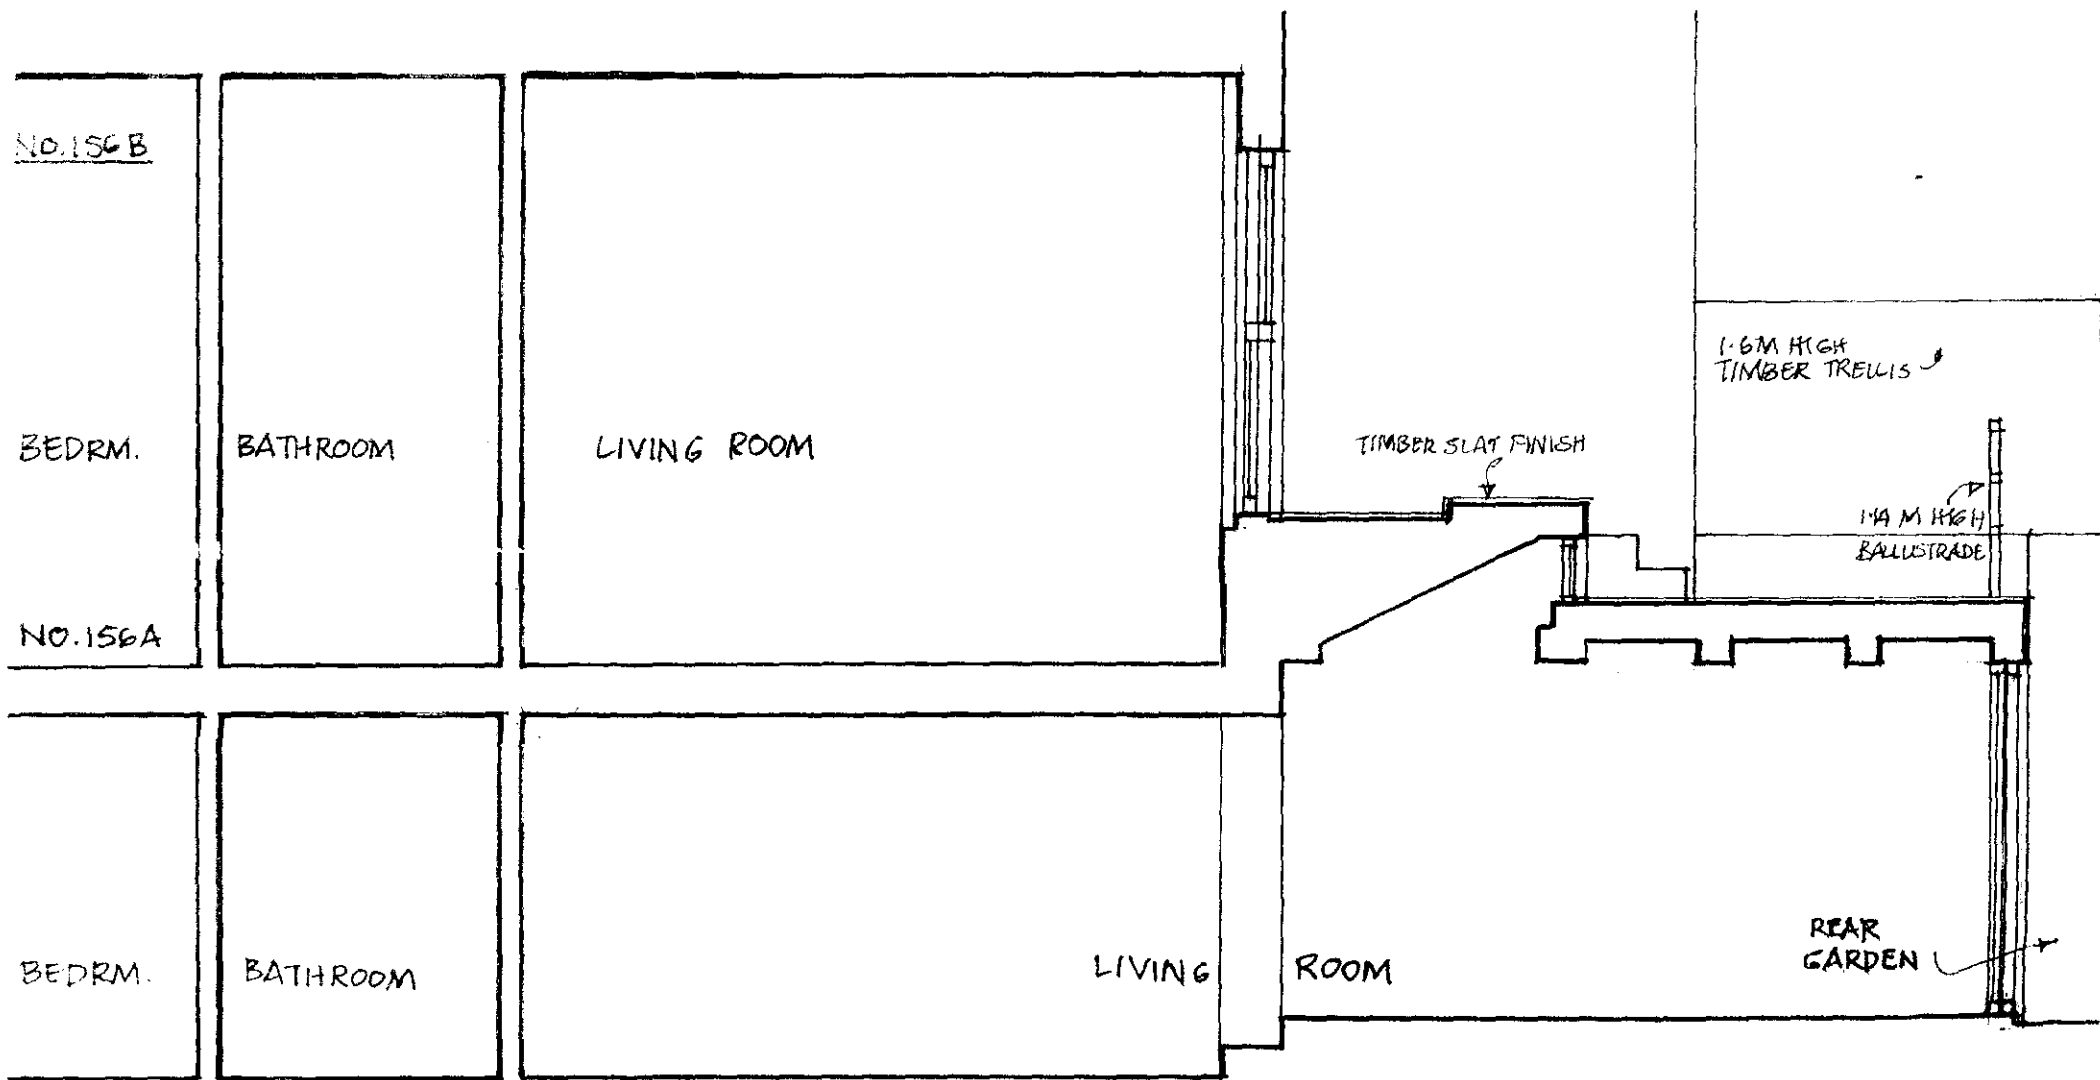

NO. 156B AGAR GROVE: ROOF TERRACE
SECTION A-A SCALE 1:50

RECEIVED
20 JAN 2009

