


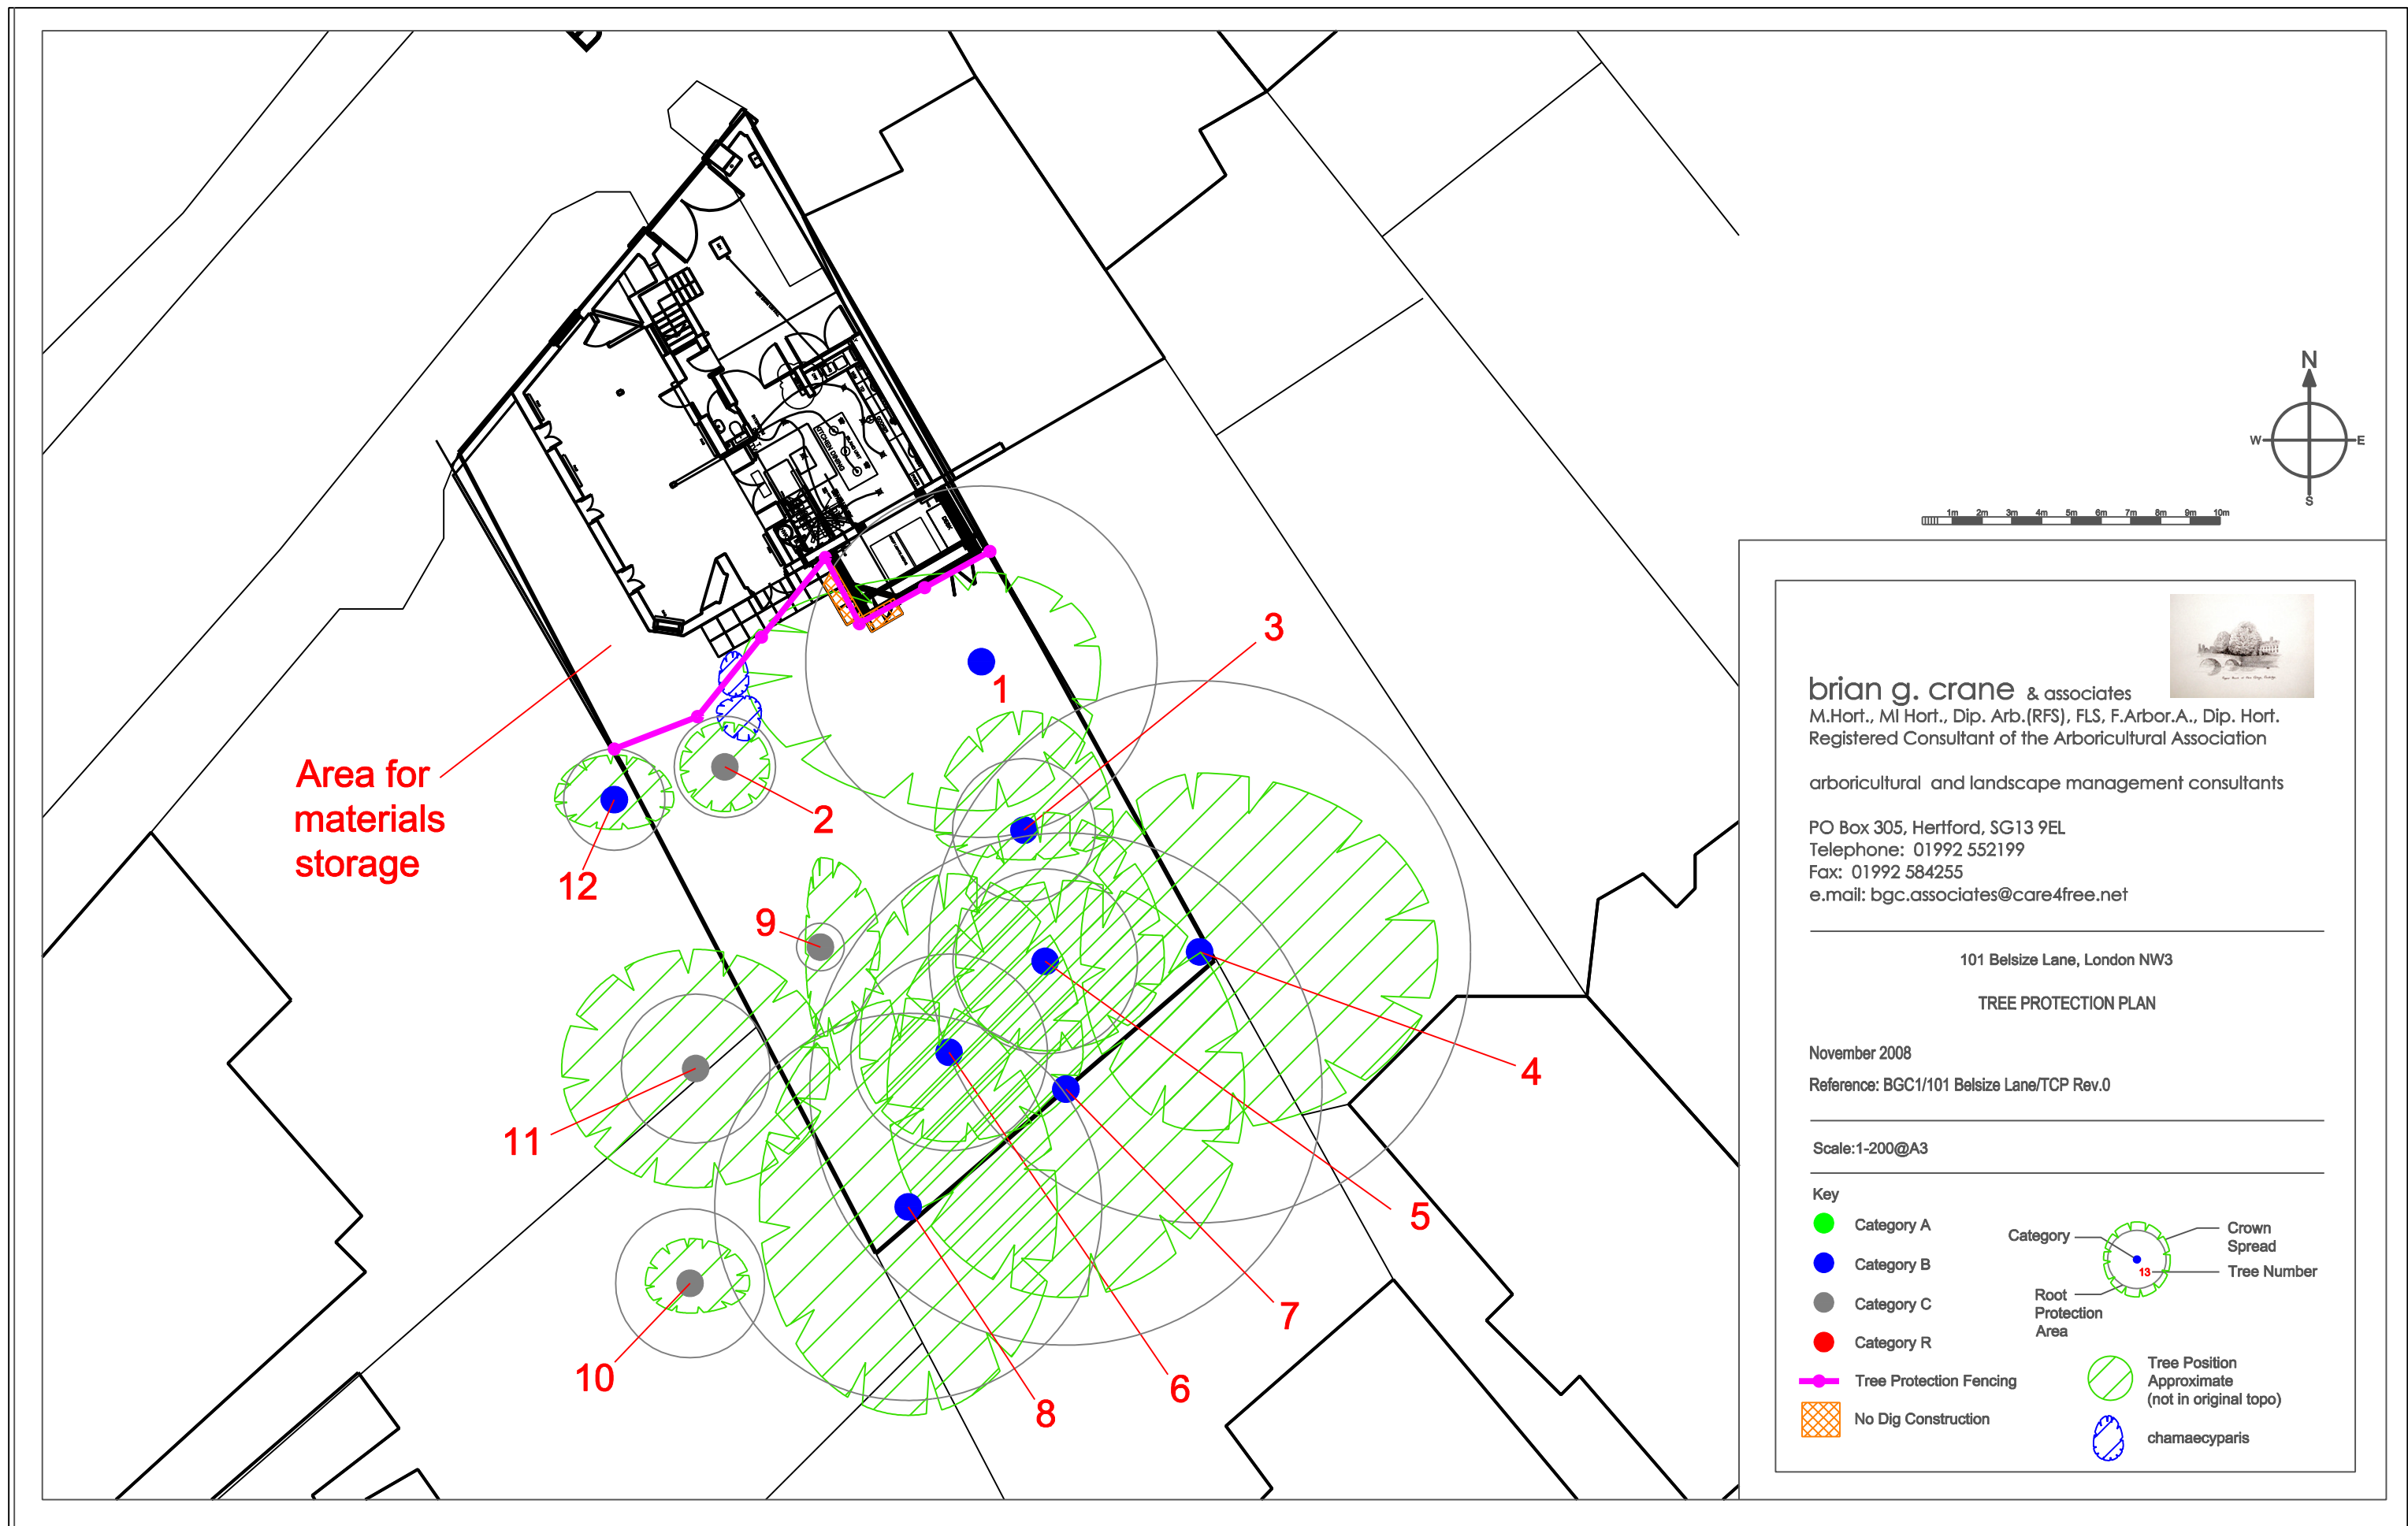

brian g. crane & associates
 M.Hort., MI Hort., Dip. Arb.(RFS), FLS, F.Arbor.A., Dip. Hort.
 Registered Consultant of the Arboricultural Association

arboricultural and landscape management consultants

PO Box 305, Hertford, SG13 9EL
 Telephone: 01992 552199
 Fax: 01992 584255
 e.mail: bgc.associates@care4free.net

101 Belsize Lane, London NW3

TREE PROTECTION PLAN

November 2008

Reference: BGC1/101 Belsize Lane/TCP Rev.0

Scale:1-200@A3