

DO NOT SCALE

REVISIONS


PROJECT 12 CAMDEN ROAD
NW1

TITLE
SECTION A
PROPOSED

214 : P/11

SCALE DRAWN DATE
1:50 MG 11/08

DALE LOTH ARCHITECTS
1 CLIFF ROAD LONDON NW1 9AJ
TEL 020 7485 4003 FAX 020 7284 4490

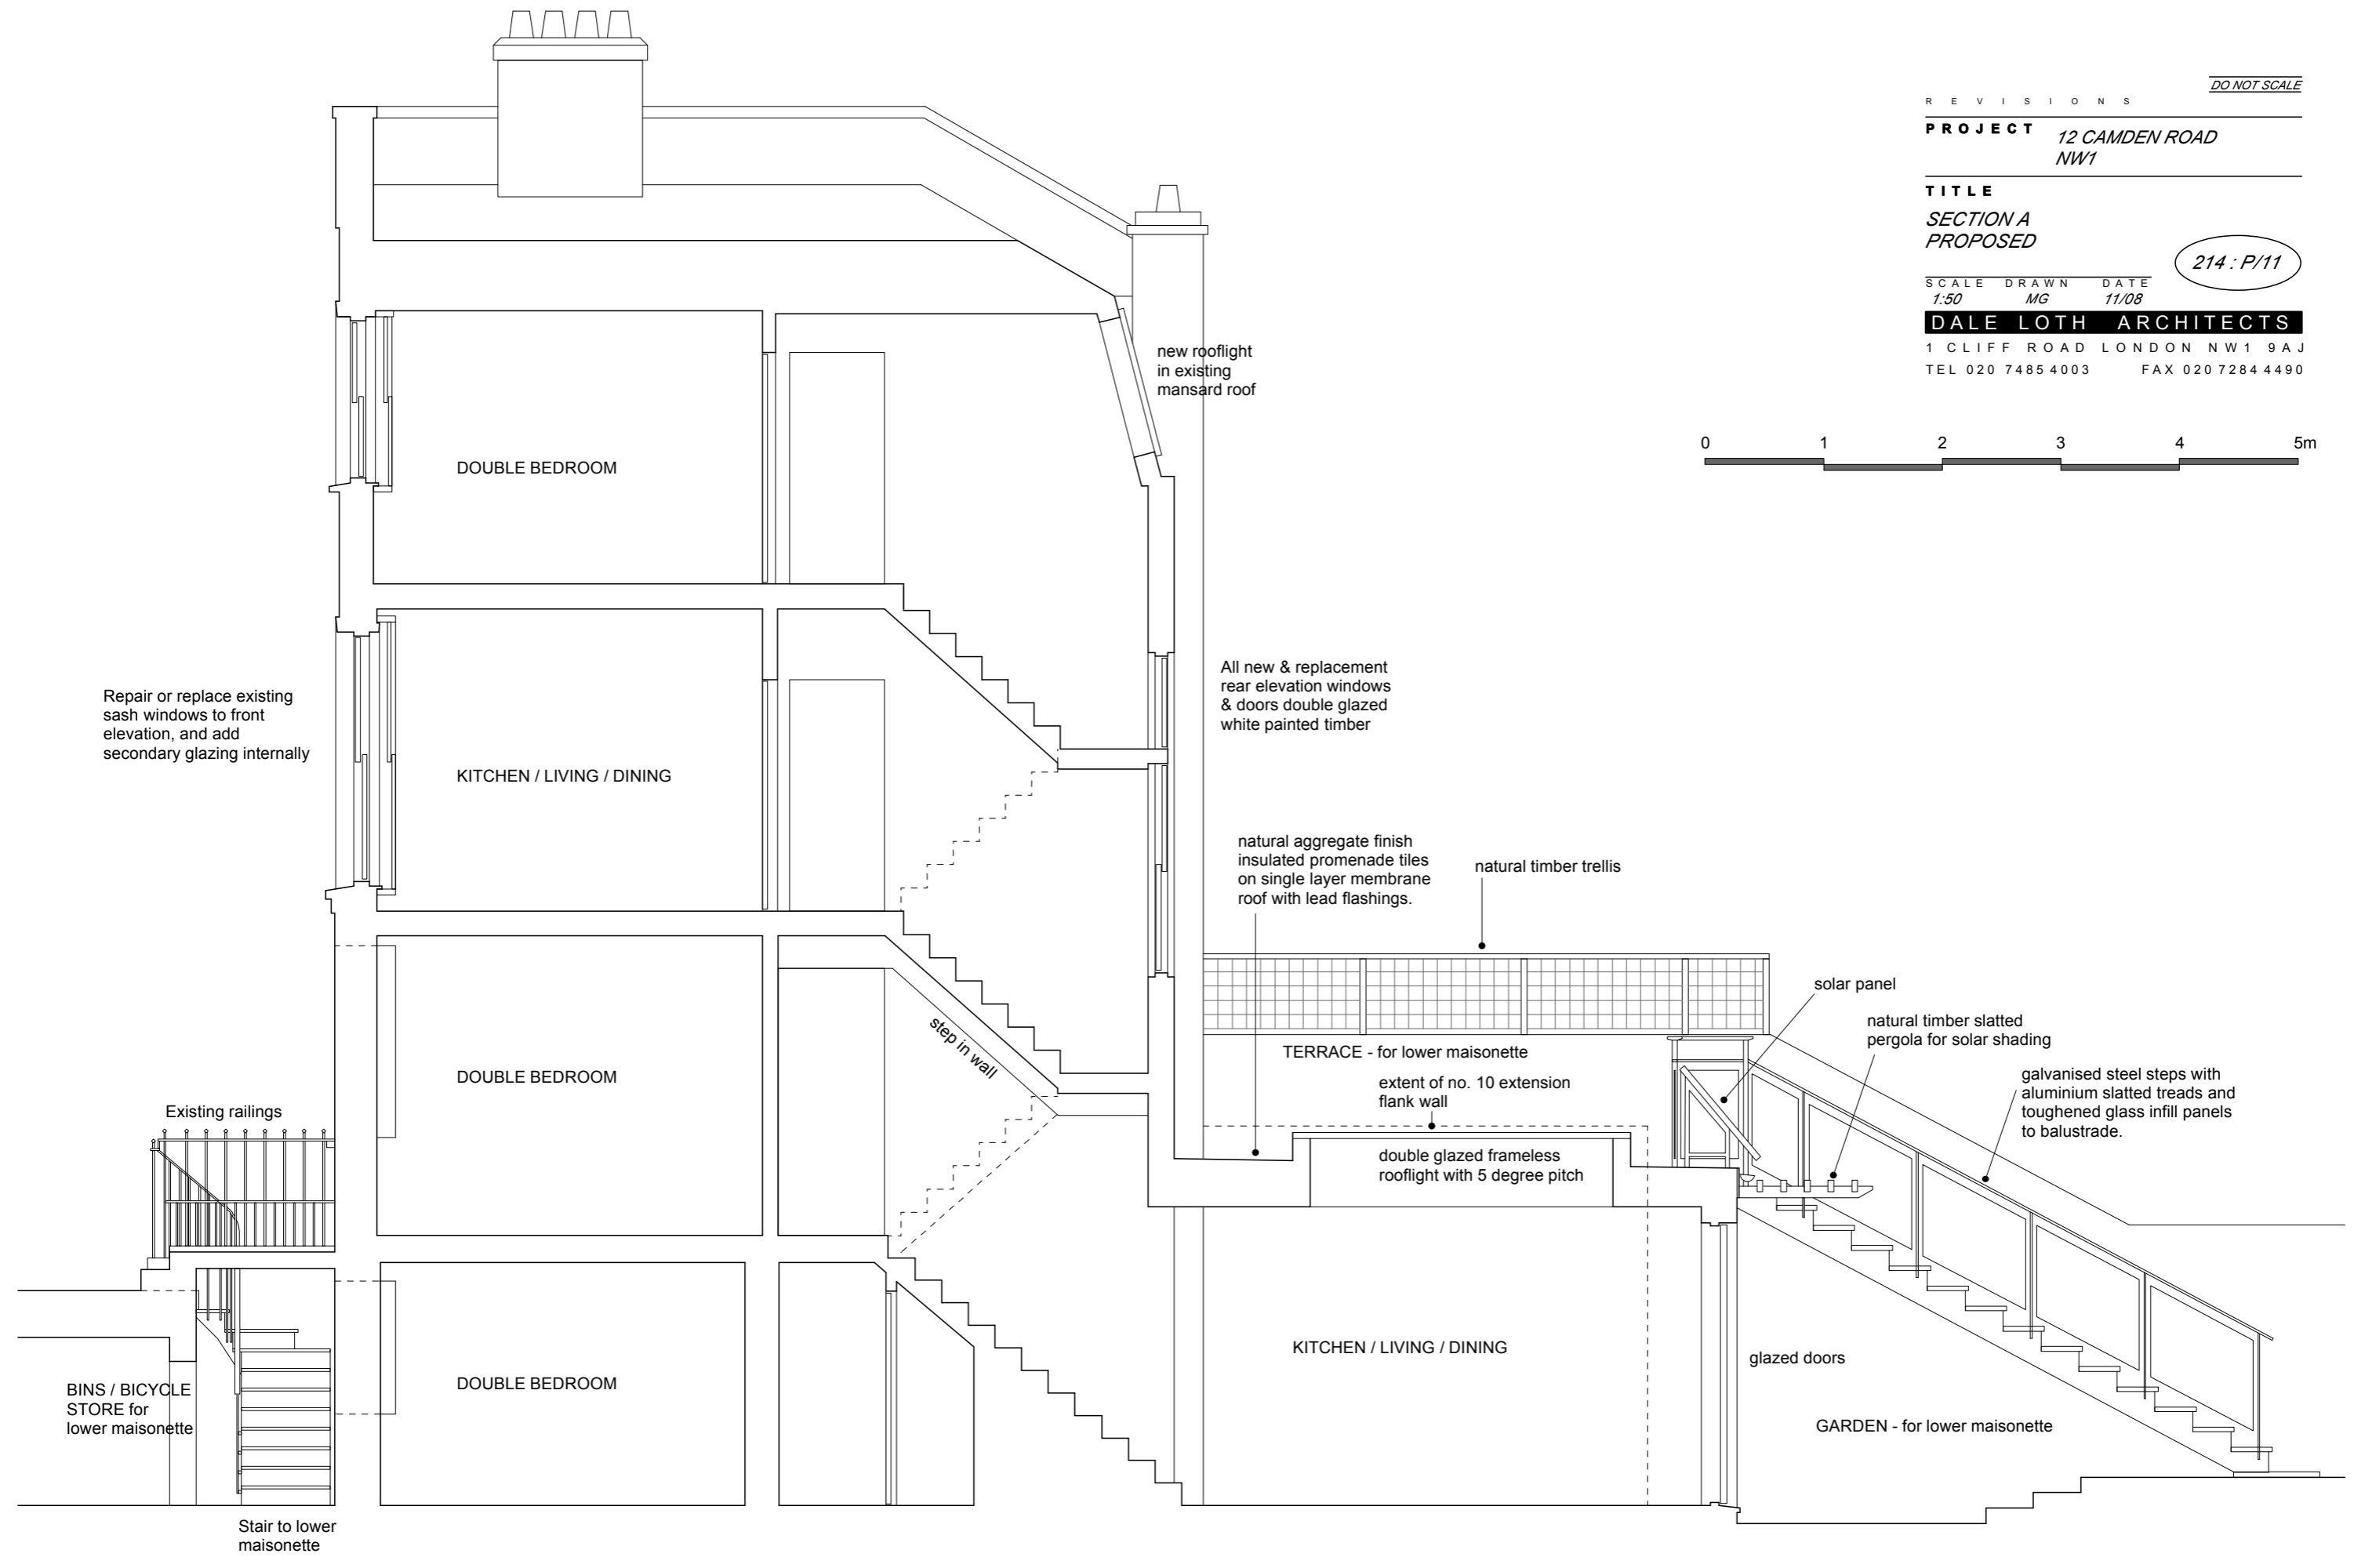

DOUBLE BEDROOM

KITCHEN / LIVING / DINING

DOUBLE BEDROOM

DOUBLE BEDROOM

KITCHEN / LIVING / DINING

TERRACE - for lower maisonette

GARDEN - for lower maisonette

new rooflight
in existing
mansard roof

All new & replacement
rear elevation windows
& doors double glazed
white painted timber

natural aggregate finish
insulated promenade tiles
on single layer membrane
roof with lead flashings.

natural timber trellis

solar panel

natural timber slatted
pergola for solar shading

galvanised steel steps with
aluminium slatted treads and
toughened glass infill panels
to balustrade.

Repair or replace existing
sash windows to front
elevation, and add
secondary glazing internally

Existing railings

BINS / BICYCLE
STORE for
lower maisonette

Stair to lower
maisonette

step in wall

extent of no. 10 extension
flank wall

double glazed frameless
rooflight with 5 degree pitch

glazed doors