



Do not scale from this drawing.  
 Use only figured dimensions.  
 All dimensions to be checked on site.  
 Any errors or omissions must be reported to the architect.

SECTION A-A

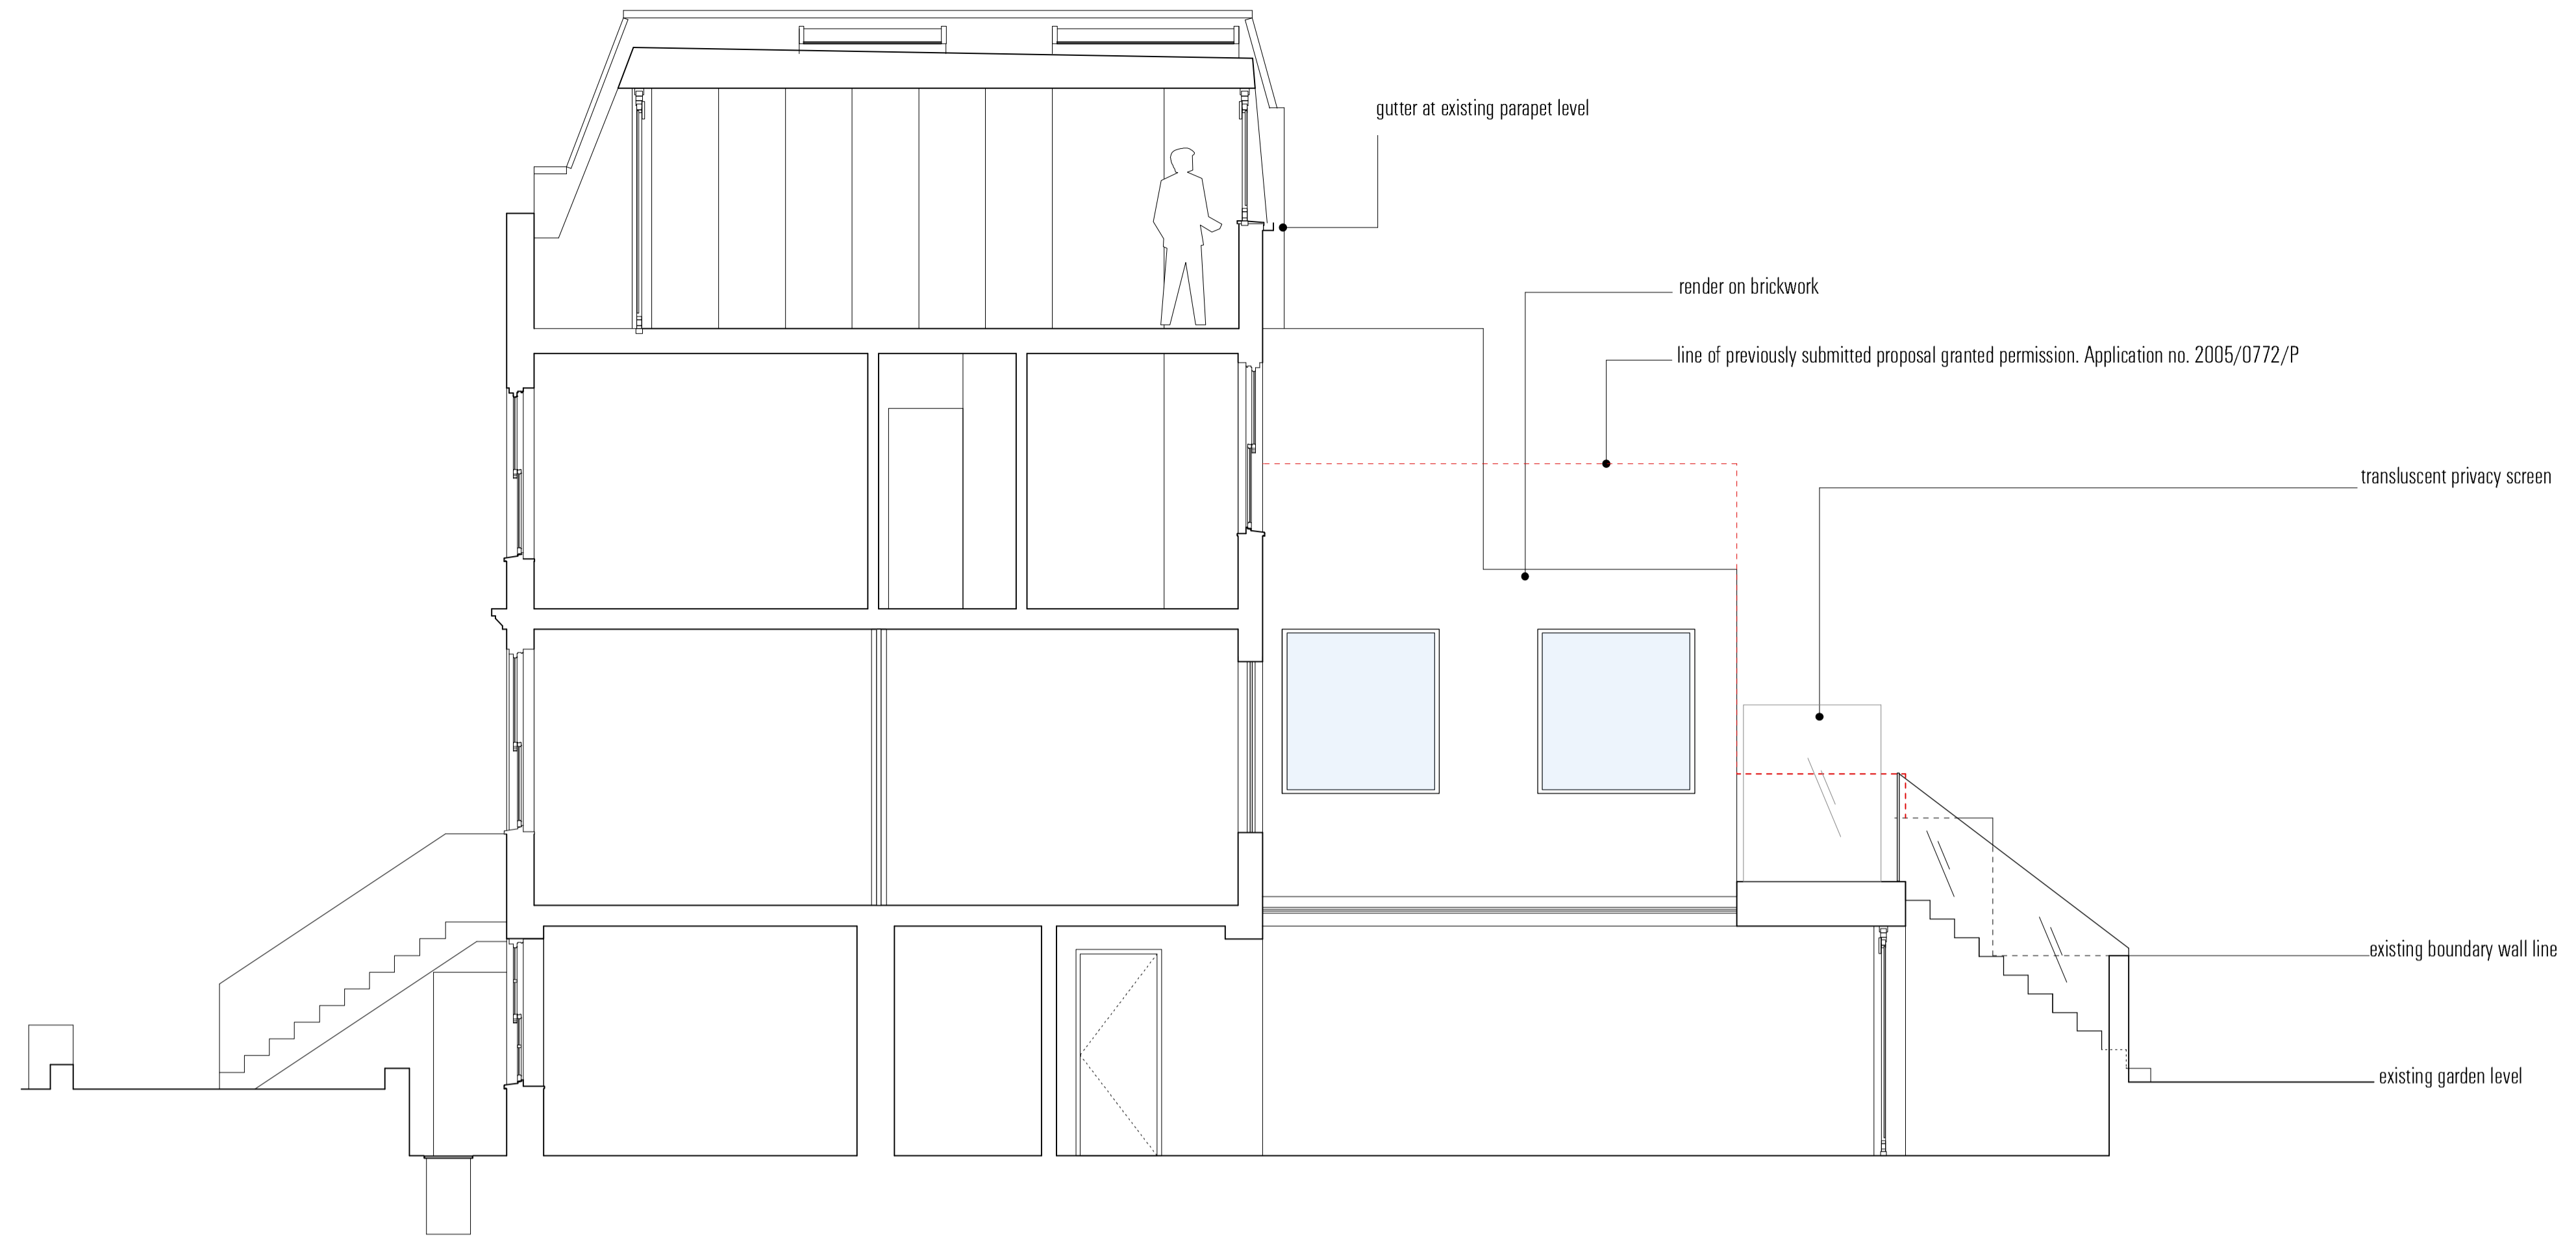

SECTION B-B

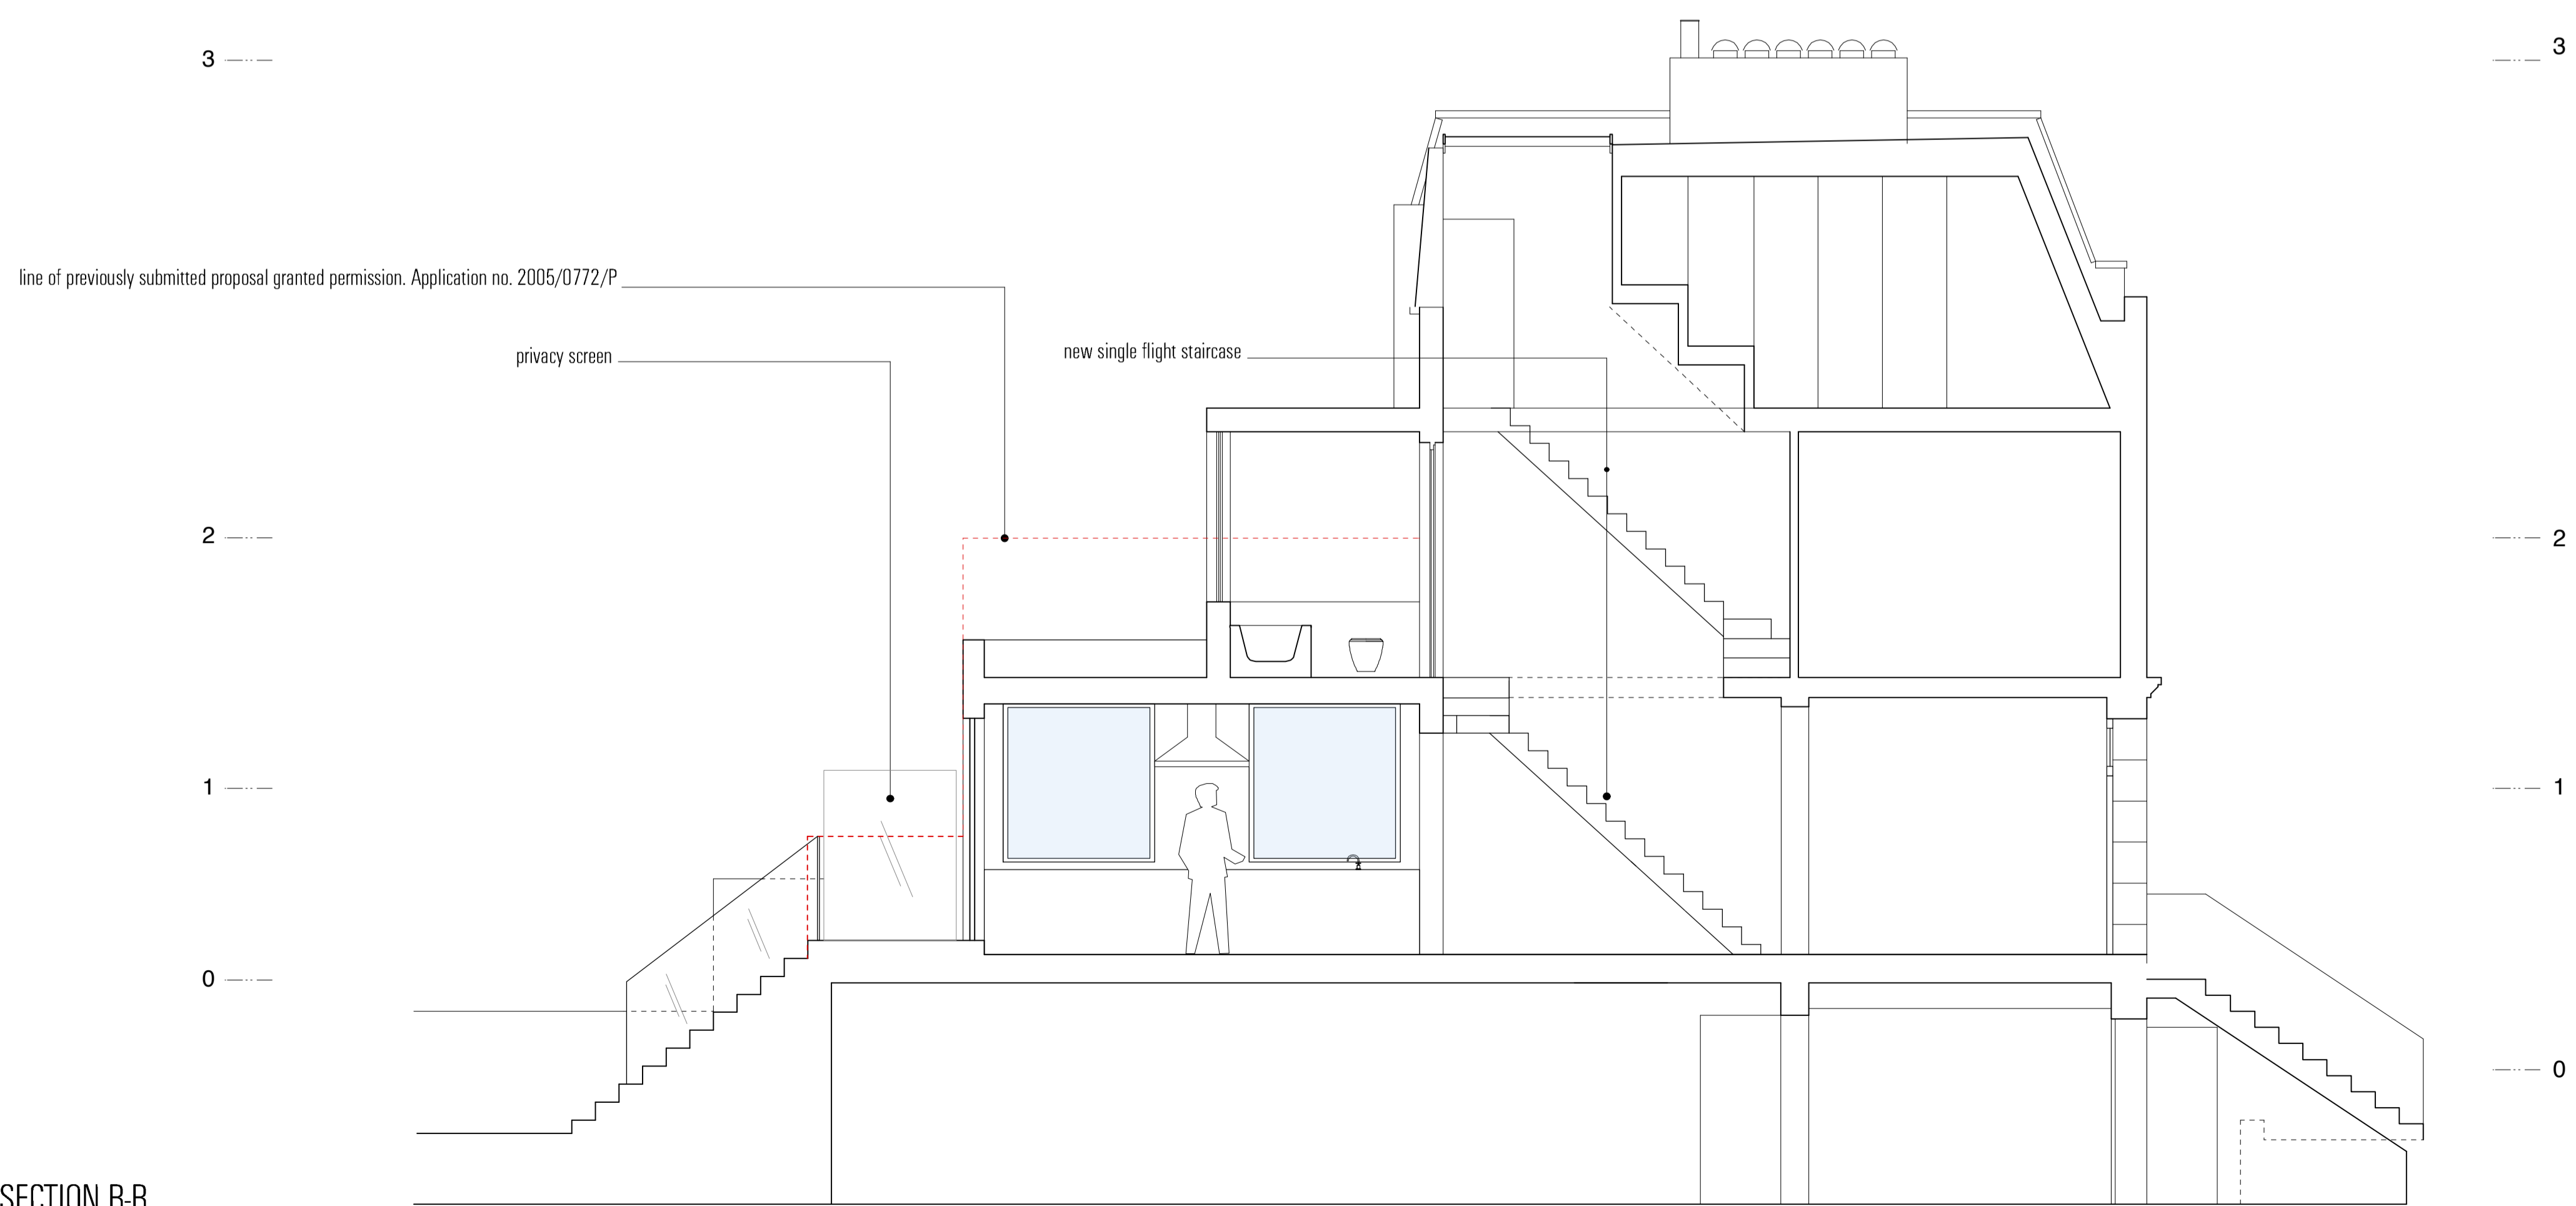

CLIENT		Derek Cluckie				HOGARTH	
PROJECT		6 St Thomas Gardens				ARCHITECTS	
TITLE		Proposed Sections				LIMITED	
PROJECT NO	DRAWING NO	SCALE	DATE	STATUS	DRAWN	CHECKED	ARCHITECTS + DESIGNERS
0309	L(-)3/01.1	1:50@A1/1:100@A3	Dec.08'	Planning	CT	IH	ARCHITECTS + DESIGNERS