


Scales : 1:50 @ A  
 1:100 @ A3

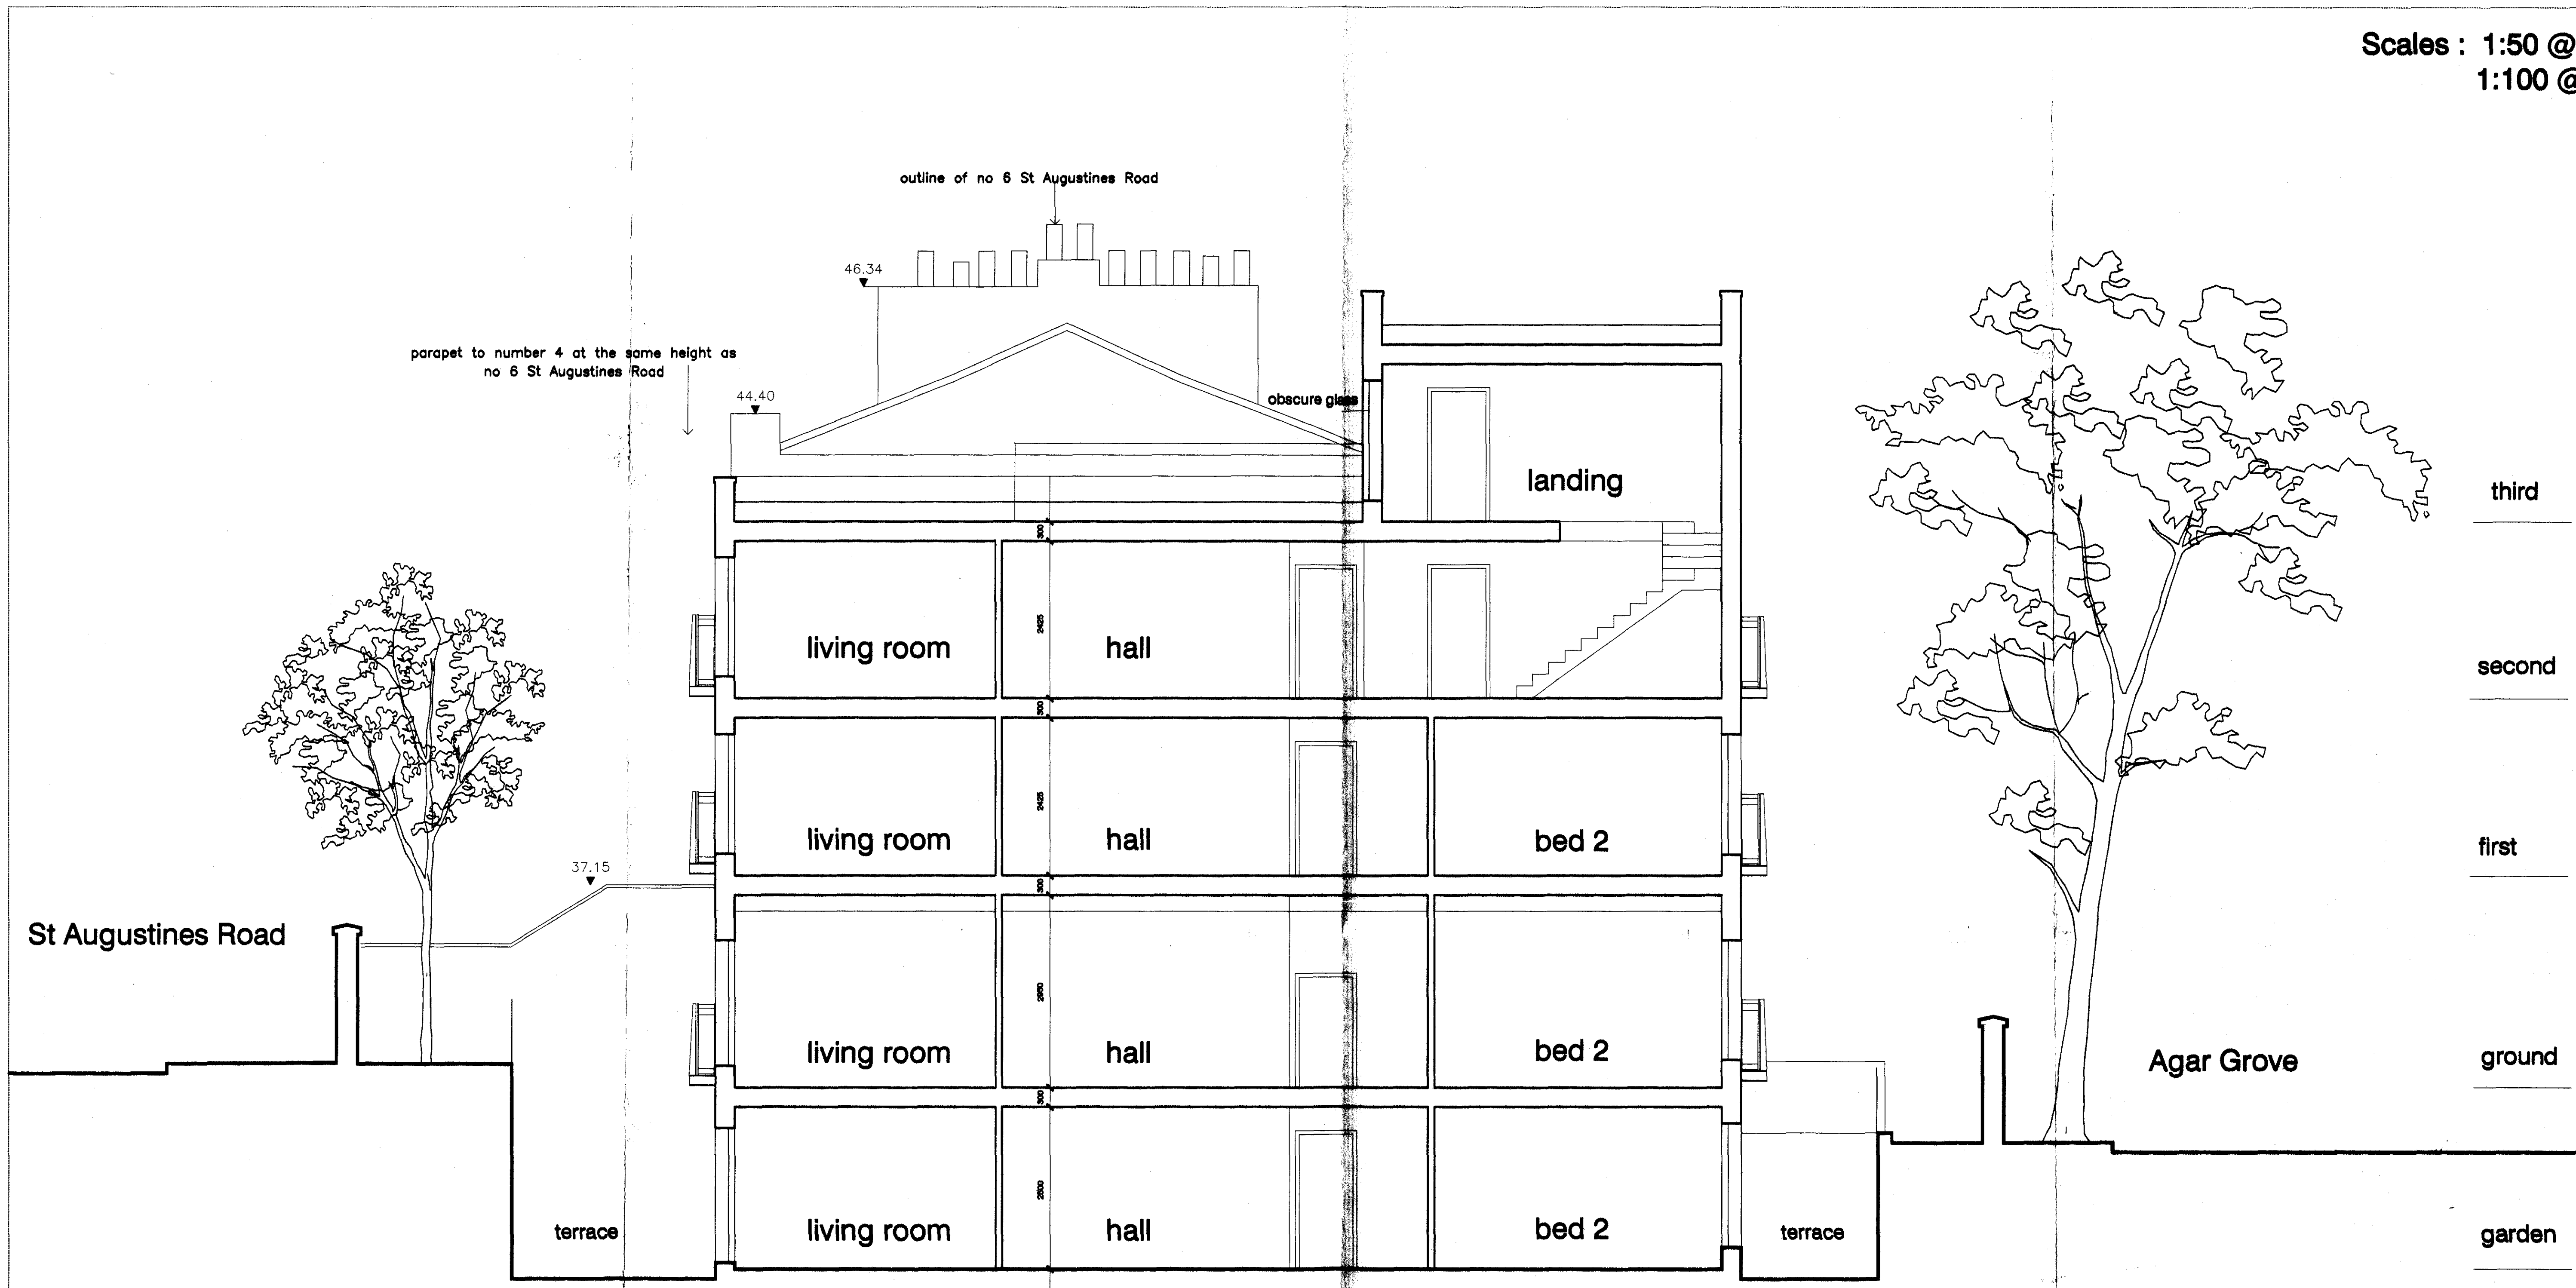

section AA looking towards 6 St Augustines Road



all flats to Lifetime Homes standard

**DVM**  
 ARCHITECTS

40 Murray Street . London . NW1 9RE  
 Telephone 0207 485 2121 . Facsimile 0207 267 2527  
 e-mail: studio@dvmarch.com

---

Client  
 Damsonetti UK Ltd

---

Project  
 4 St Augustines Road  
 London NW1

---

Title  
 Section AA  
 as Proposed

---

Scale 1:50	Date 06.02.09	Job No. 1700
Drawing No. 1700/15	Rev. D	

---

All dimensions are to finished or s/s.  
 © This drawing is copyright and remains the property of David & Victoria March  
 if all lines and text are reproduced in part or whole without written consent